


FRONT ELEVATION

SIDE ELEVATION

PRELIMINARY ONLY

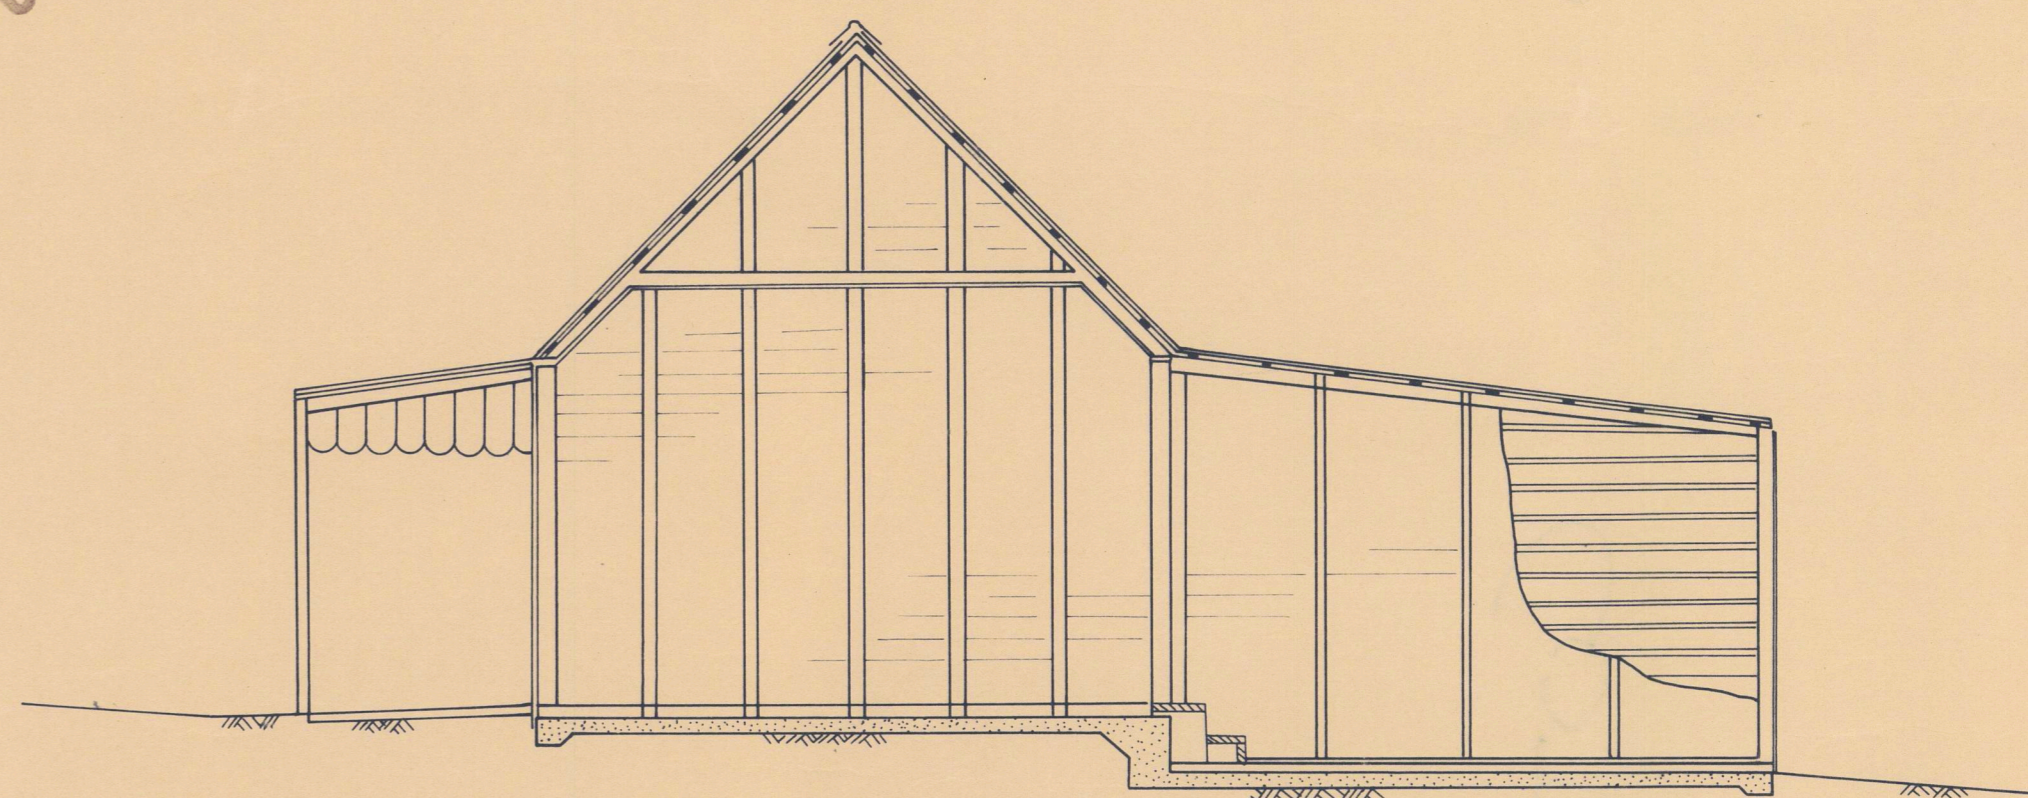

SECTION

PRELIMINARY ONLY

LEGEND

Gas Main	—G—	S.E.C. Pole	⊙	Existing Drains	—D—	Existing K. & Ch.	≡≡≡
Water Main	—W—	S.E.C. Cable	—E—	Existing Drain Pits	⊞	Proposed K. & Ch.	≡≡≡
Fire Plug	●FR	P.M.G. Pole	⊗	Proposed Drains	—		
Fire Hydrant	●FH	P.M.G. UG Cable	—T—	Proposed Drain Pits	—		
Valve	—V—	P.M.G. Pit	⊞	Existing Sewers	—S—		

AMENDMENTS

DATE	REVISION

L.B.	P.	SCALE
SURVEYED		
DESIGNED		
TRACED	M.E.	DATUM
CHECKED		

CITY OF RINGWOOD
 RINGWOOD LAKE RESERVE
 MINERS COTTAGE
 ELEVATION, SECTIONAL VIEWS & DETAILS

APPROVED
 CITY ENGINEER
 DATE

DRAWING NUMBER
 1192
 SHEET 3 OF SHEETS

CONTRACTOR
 DATE