



EAST ELEVATION

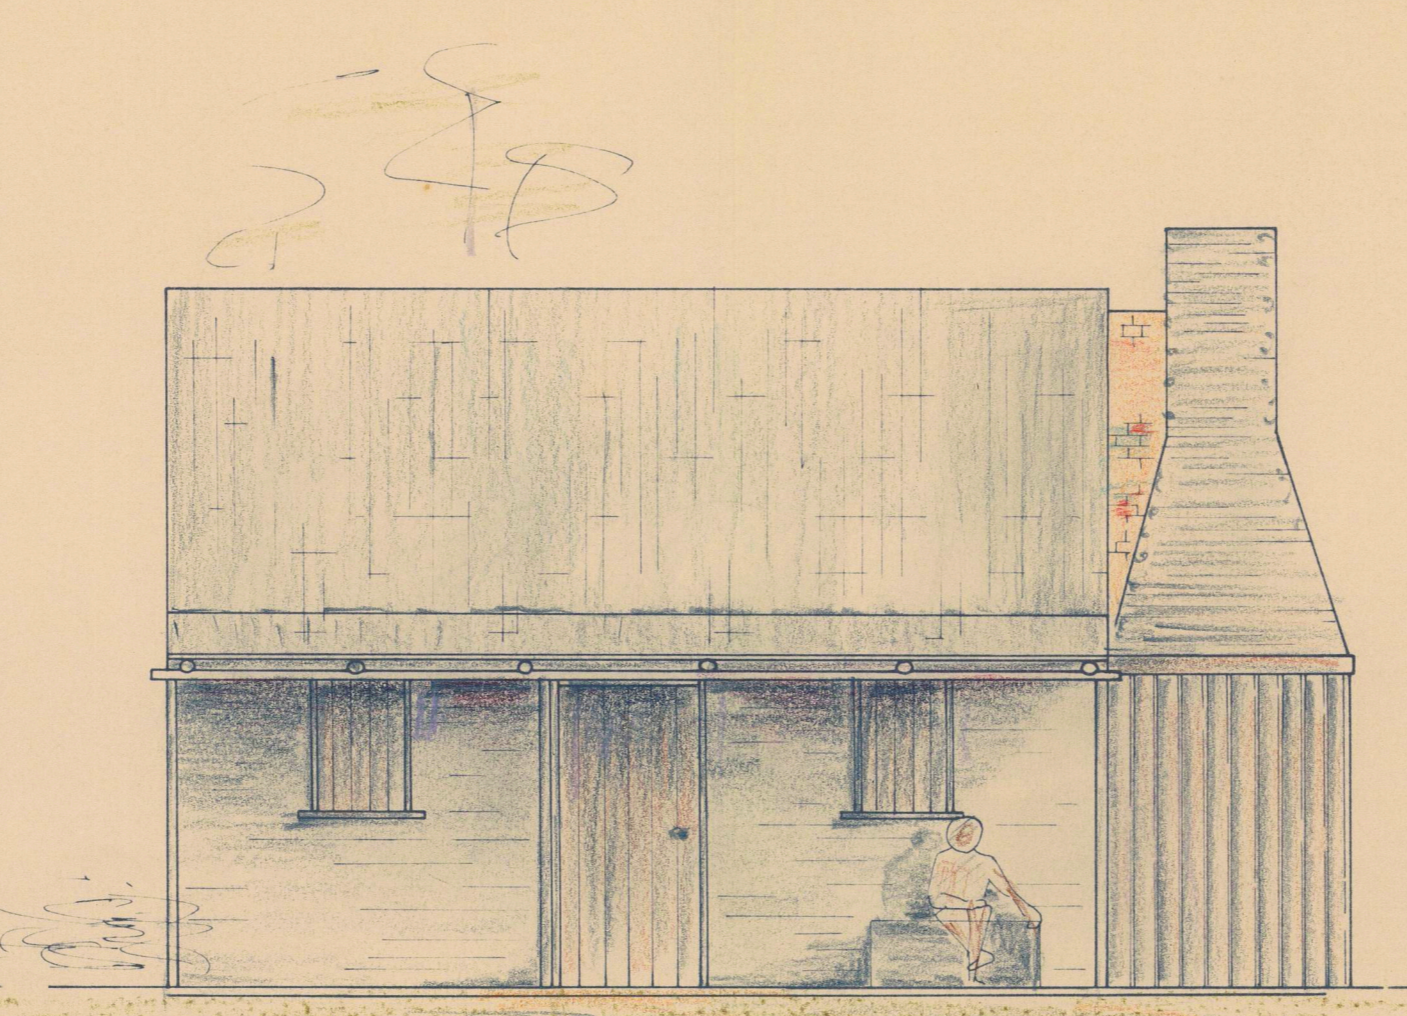


NORTH ELEVATION

SCALE - 1:50

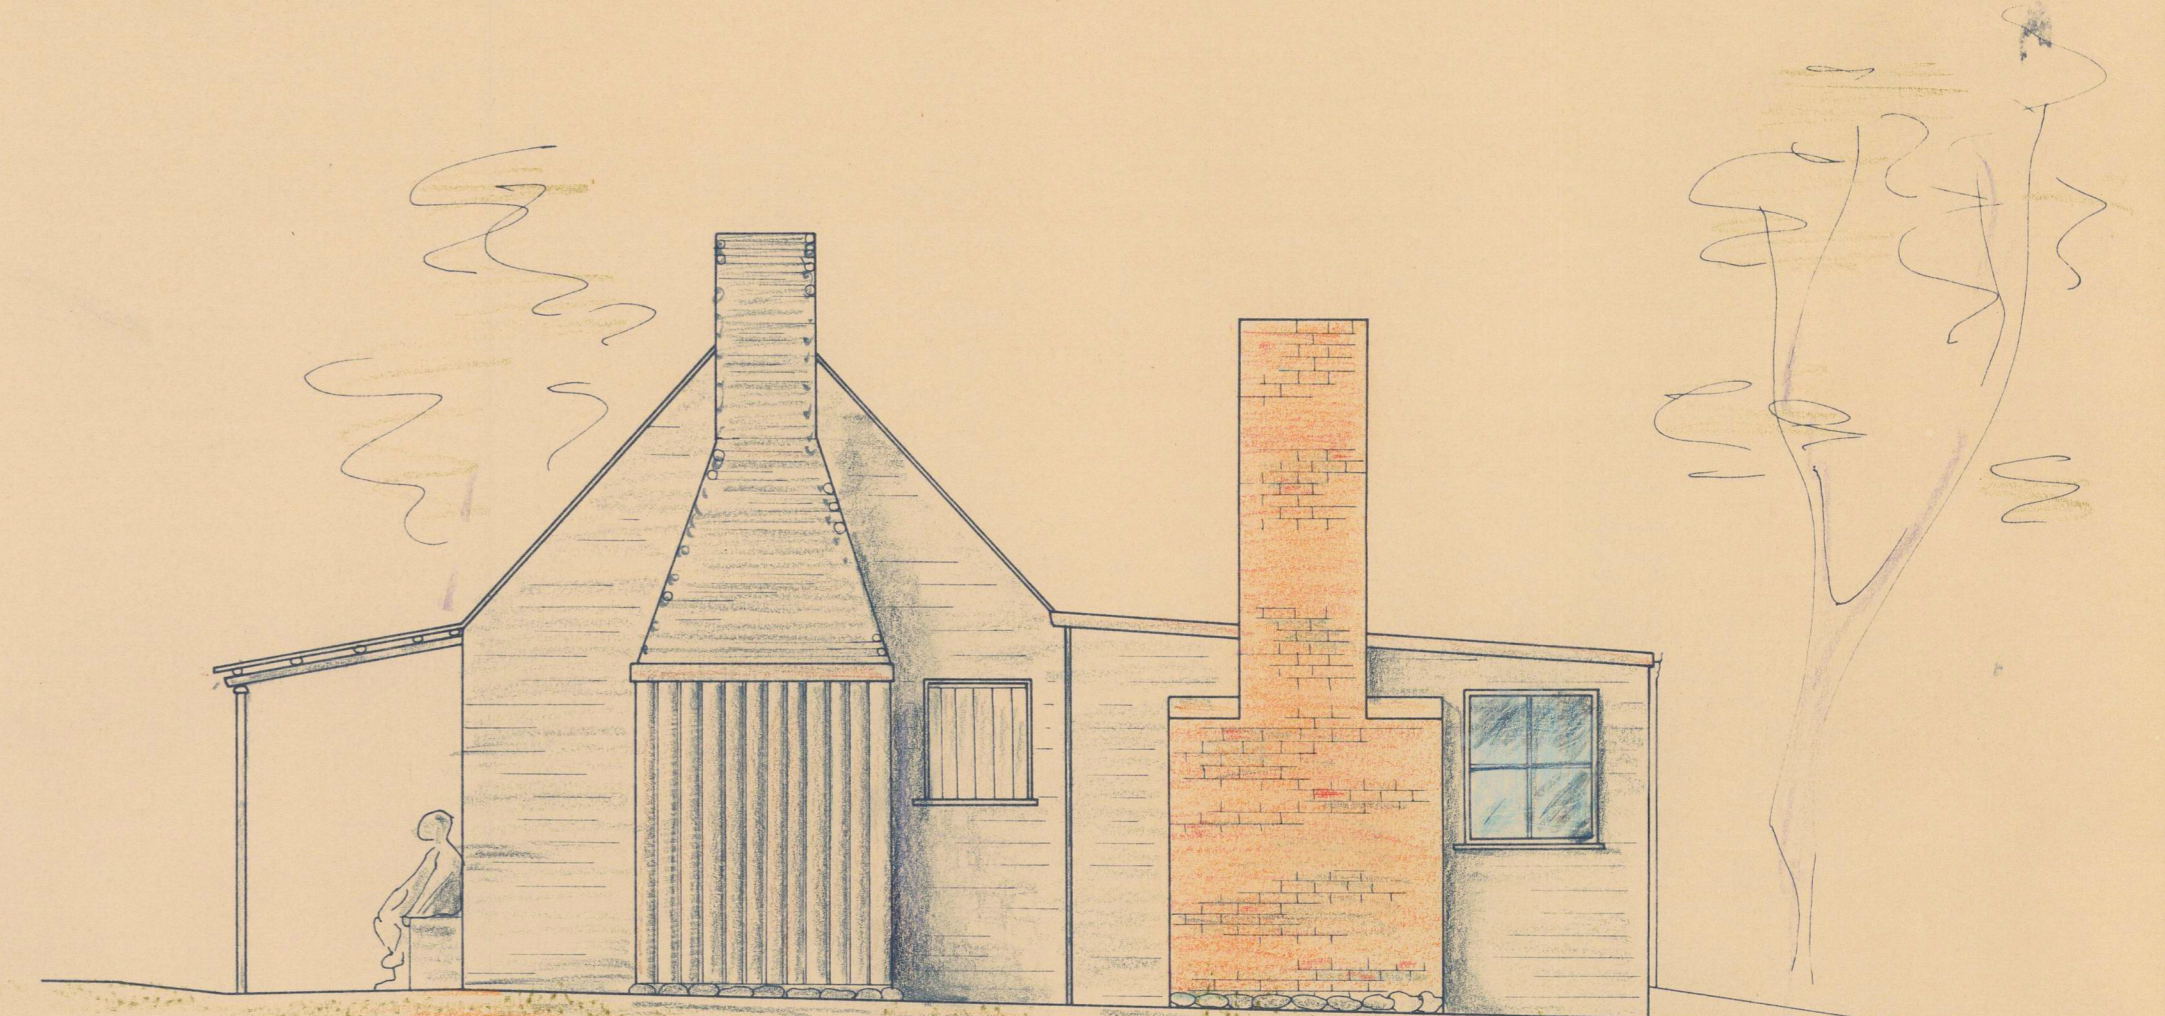


WEST ELEVATION

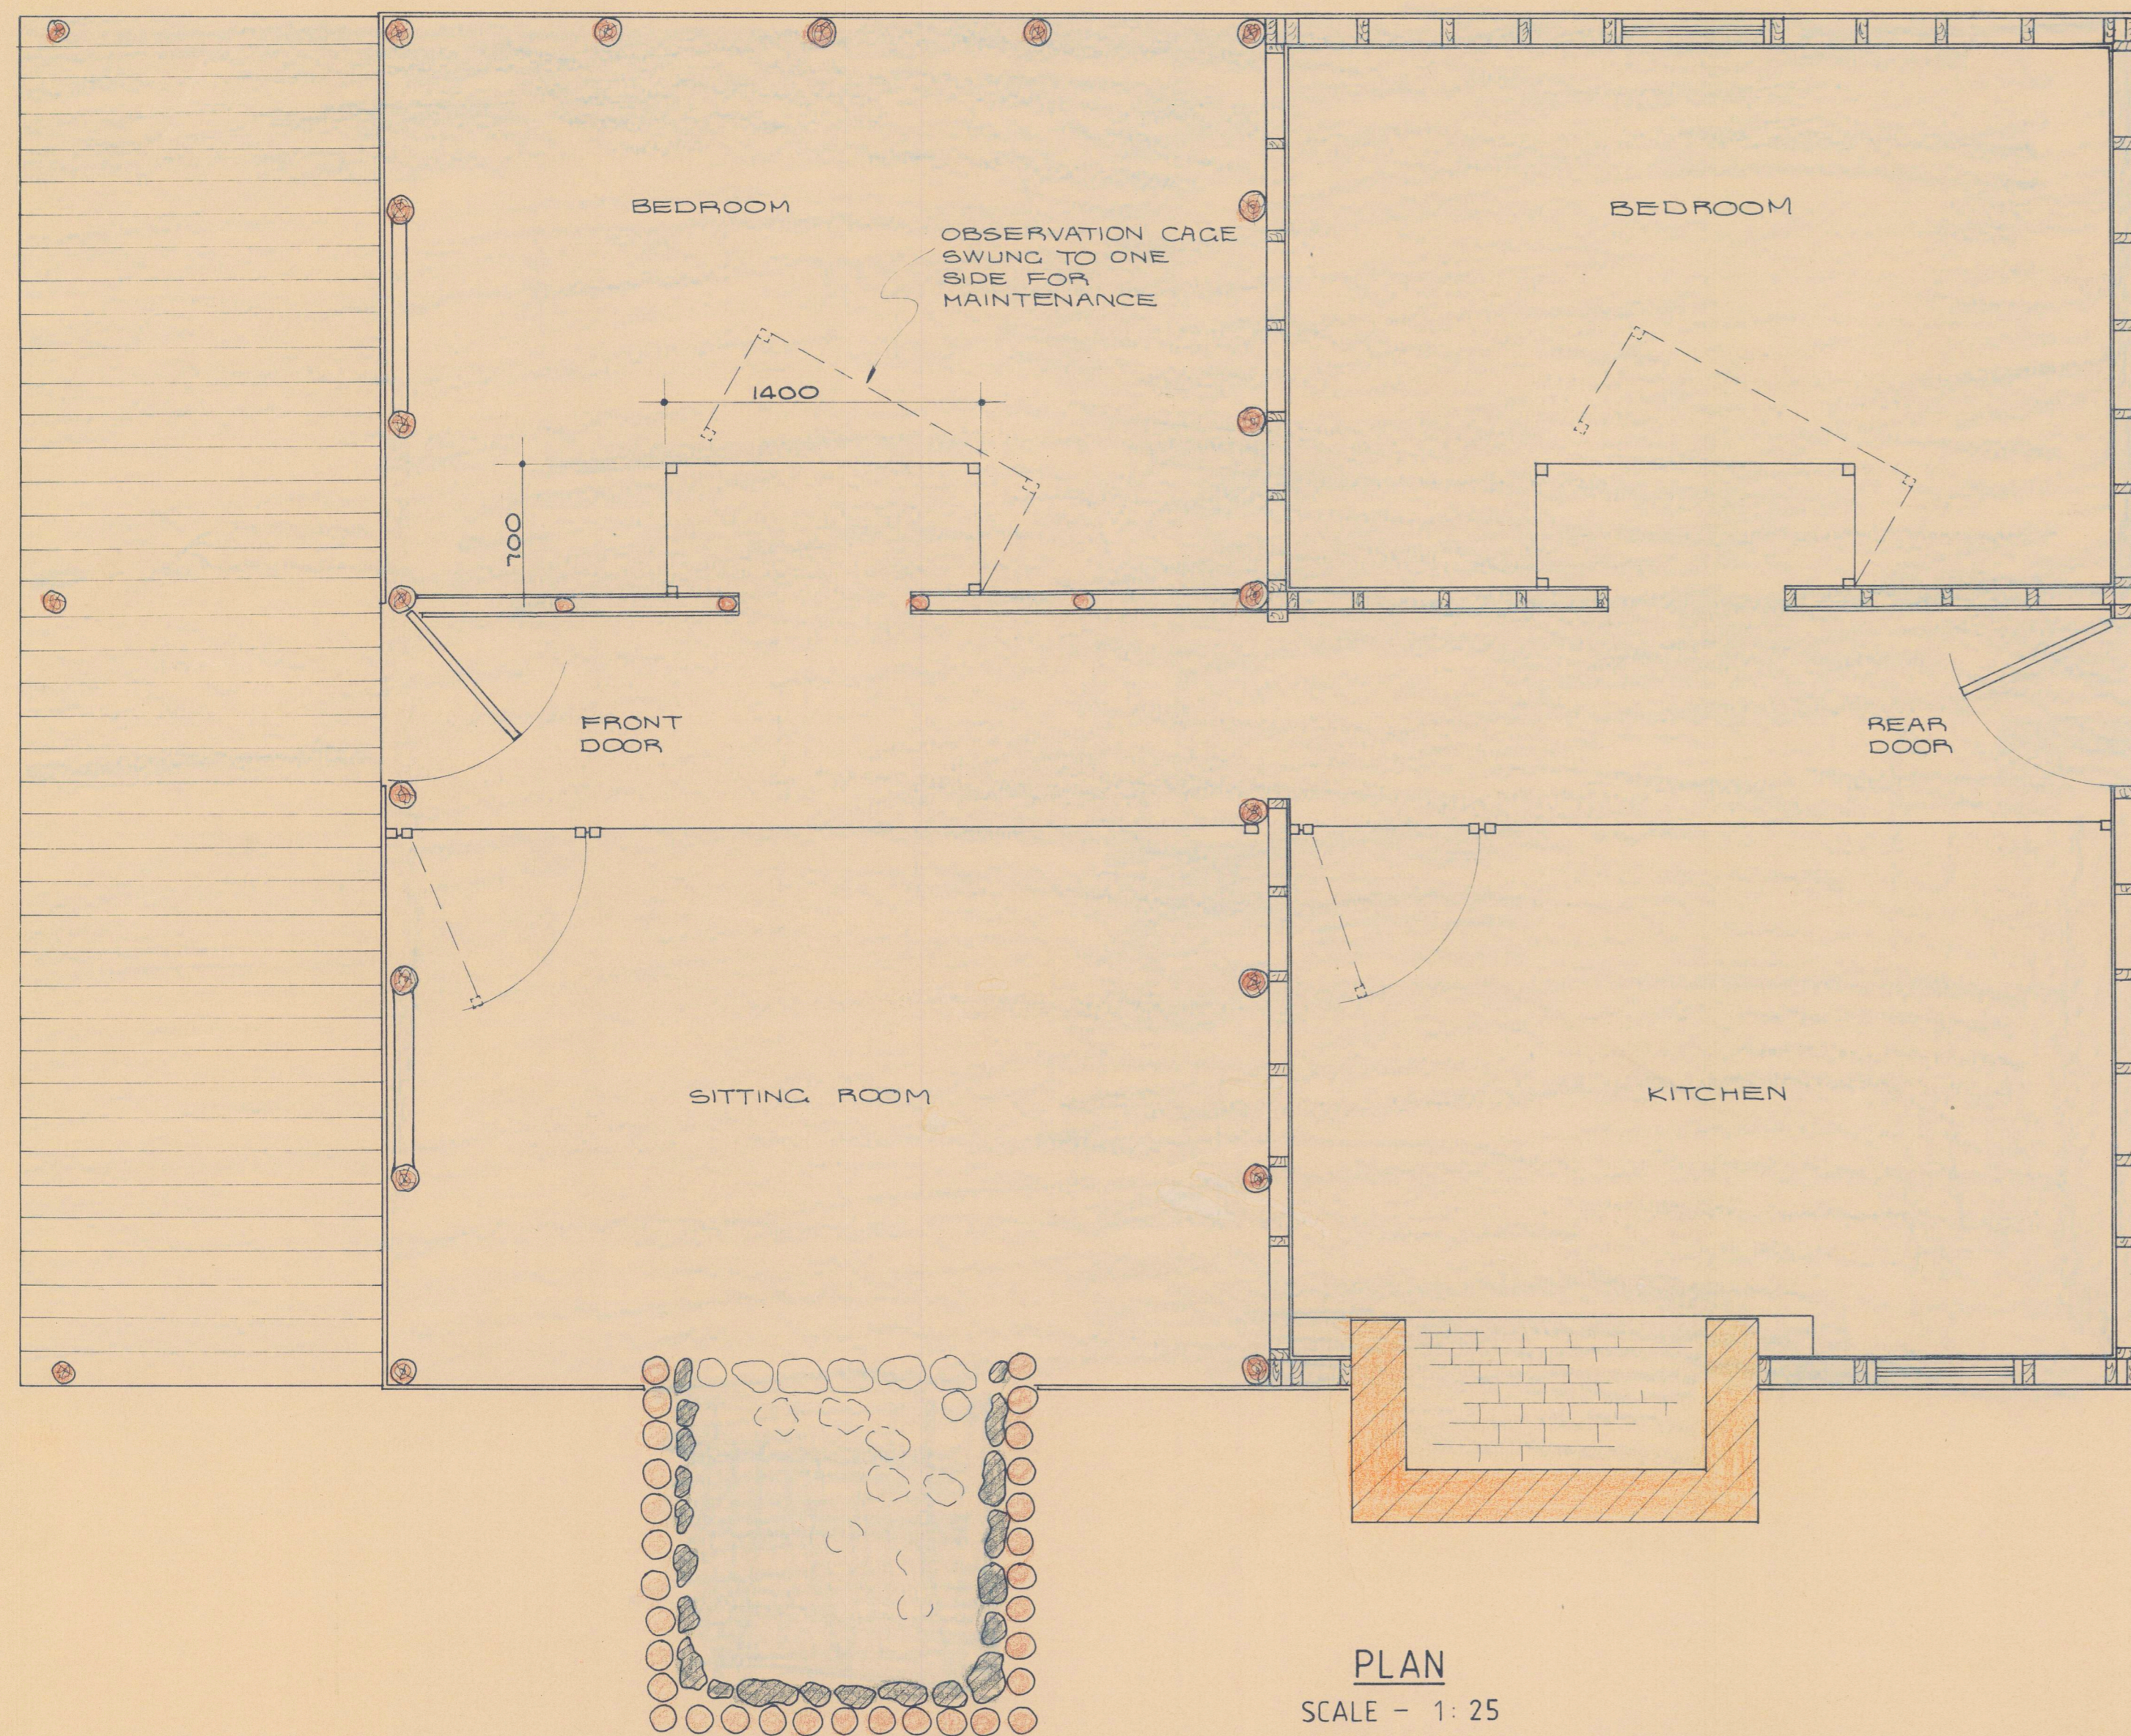

PLAN

SCALE - 1:25

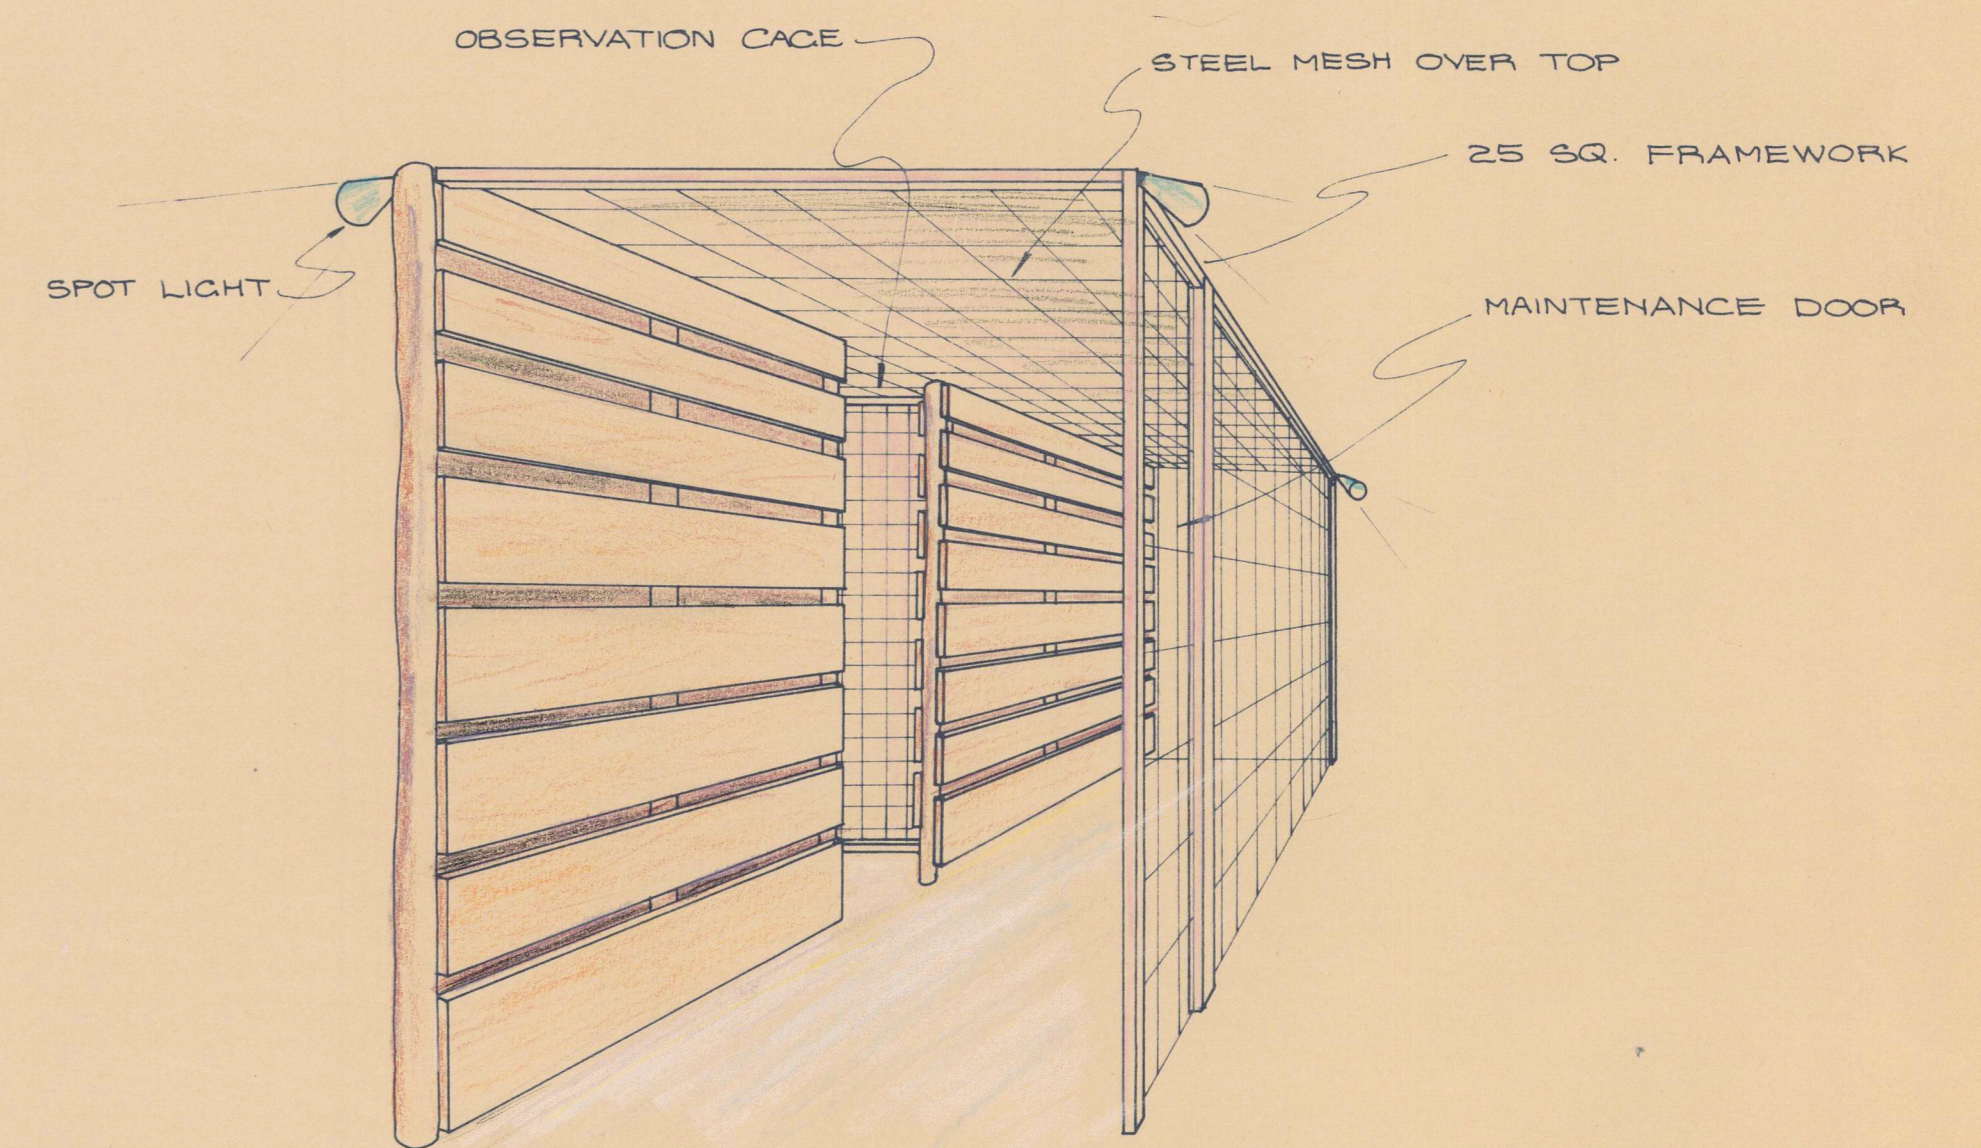

VIEW SHOWING STEEL MESH SECURITY ARRANGEMENT

N.T.S.

LEGEND				AMENDMENTS		LB	P.	SCALE
Gas Main	-G-	S.E.C. Pole	⊙	Existing Drains	-D-	Existing K. & Ch.	=====	AS SHOWN
Water Main	-W-	S.E.C. Cable	-E-	Existing Drain Pits	⊠	Proposed K. & Ch.	=====	
Fire Plug	● FP	P.M.G. Pole	⊗	Proposed Drains	⊠			
Fire Hydrant	● FH	P.M.G. UG Cable	-T-	Proposed Drain Pits	⊠			
Valve	⊠	P.M.G. Pit	⊠	Existing Sewers	-S-			
CONTRACTOR	DATE			DATE	REVISION			DATUM

CITY OF RINGWOOD
RINGWOOD LAKE RESERVE MUSEUM
MINERS COTTAGE
ELEVATIONS - GENERAL NOTES

APPROVED
CITY ENGINEER
DATE

DRAWING NUMBER
1192
SHEET 1 OF SHEETS