



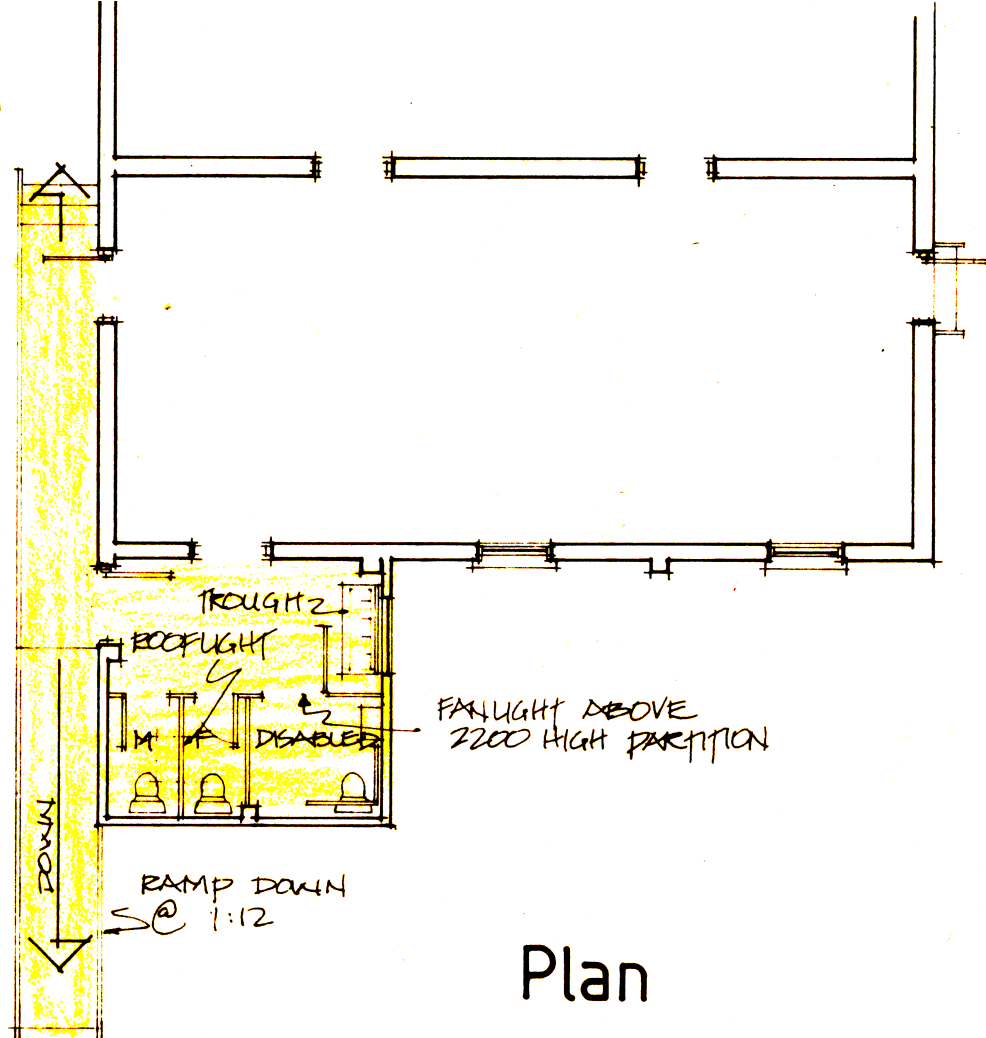

Plan


EAGLEHAWK
P.S. TOILETS


DAVID M. BREADEN ARCHITECTS
165 Queen Street, Bendigo, 3550. Vic. Tel: (0844) 43 0438
DRAWN: *[Signature]* DATE: 3/87 SCALE 1:100 FILE: 742

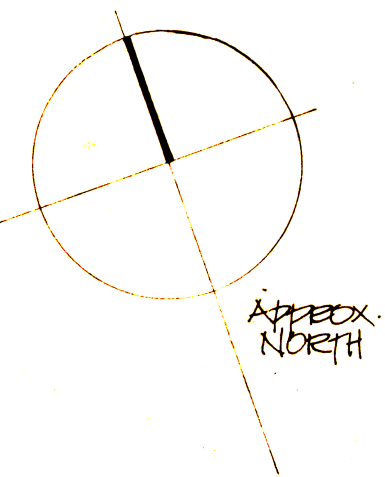


South Elevation

PRELIM

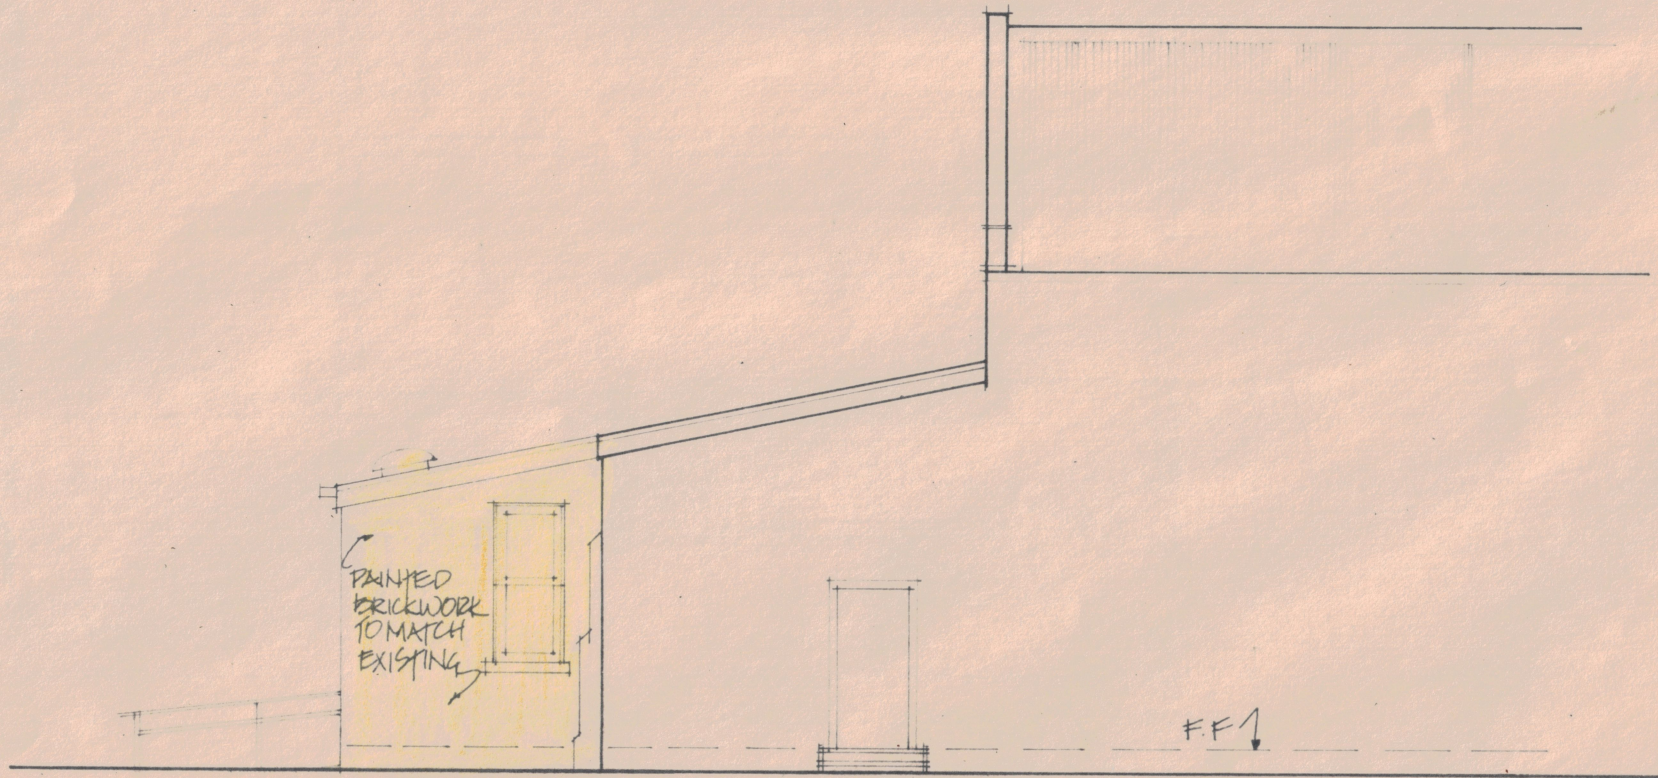

West Elevation

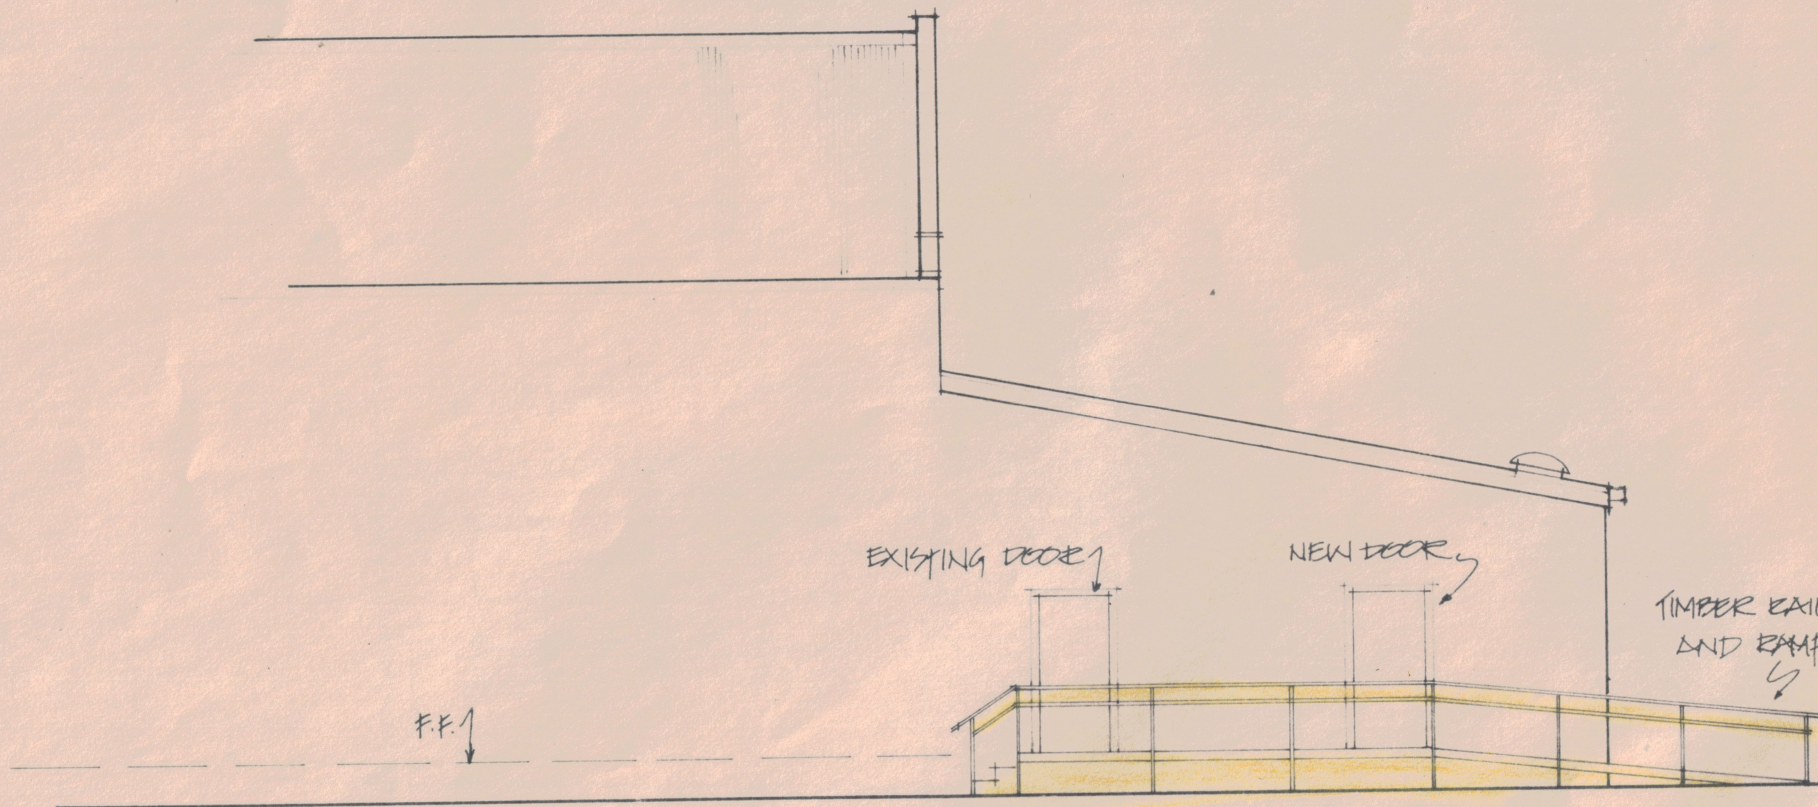

East Elevation