


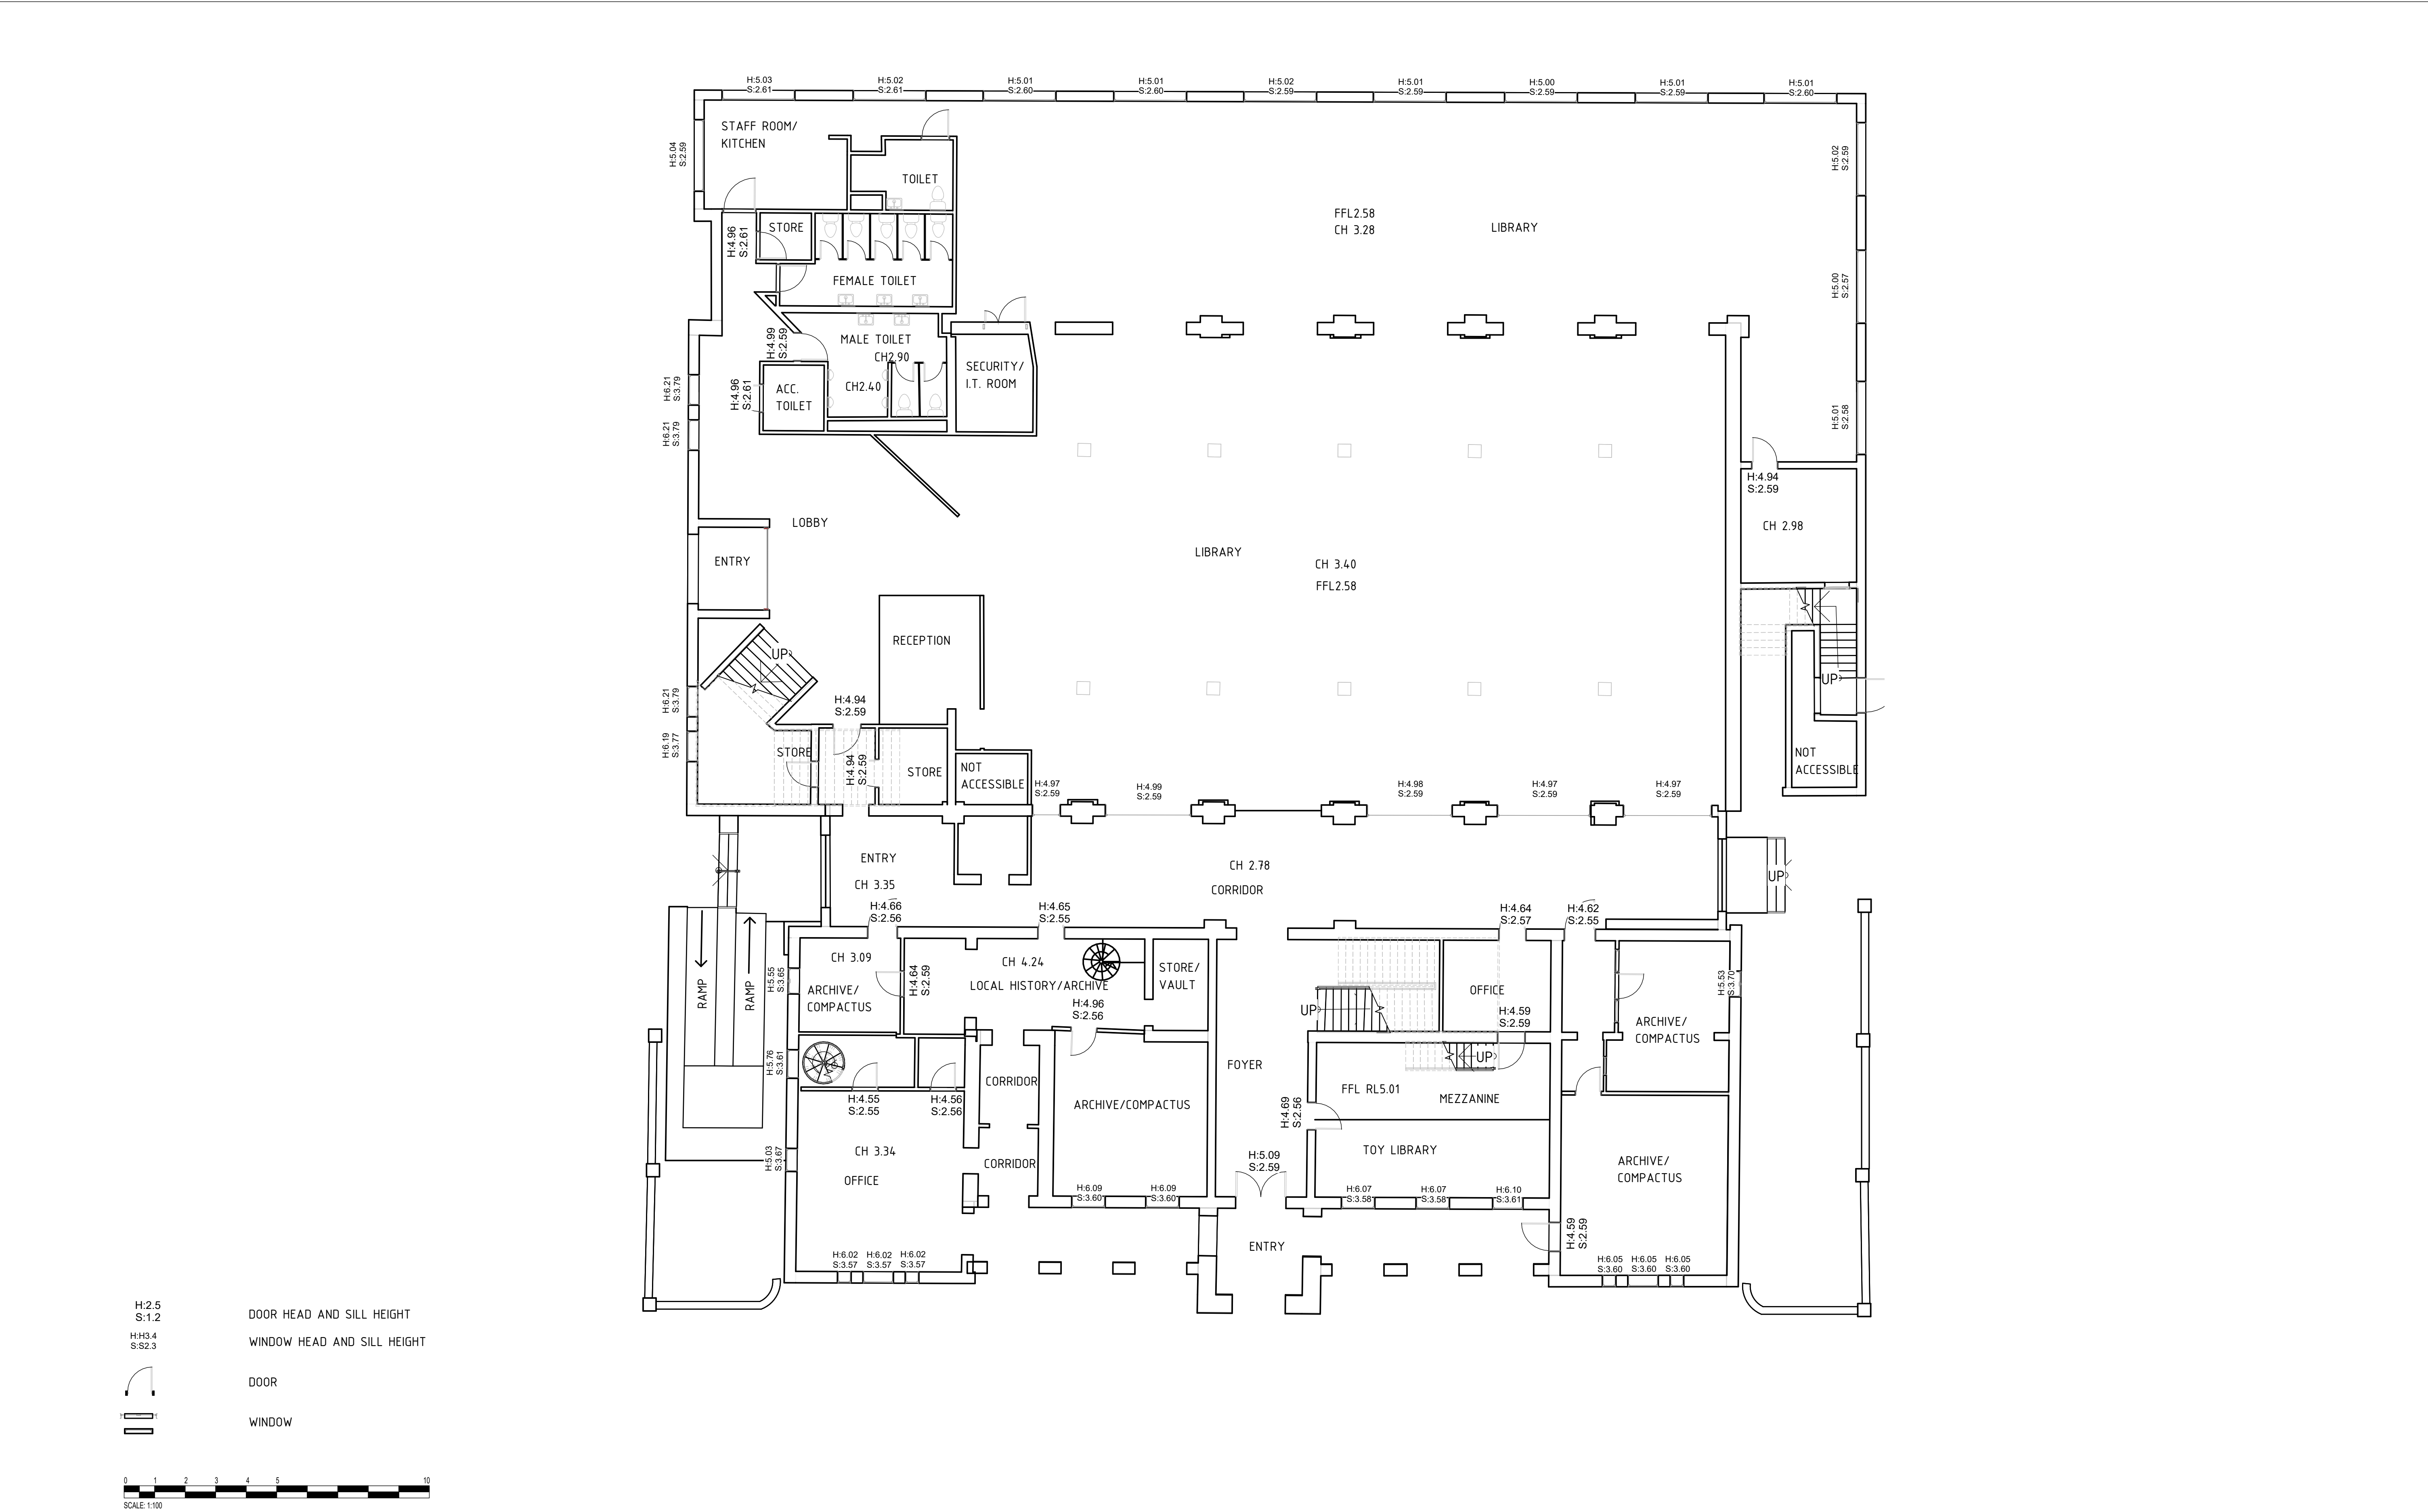


PORT MELBOURNE TOWN HALL

FLOOR PLANS


				NOTES	 MGA2020 ZONE 55	SURVEY BY  an  company SMEC AUSTRALIA PTY LTD (ABN 47 065 475 149) TOWER 4, LEVEL 20, 727 COLLINS STREET DOCKLANDS VIC 3008	CLIENT  SURVEYOR L.Steiger 5/8/24 DRAFTED L.Steiger 26/8/24 CHECKED P.Munoz 28/8/24 APPROVED S.Circosta 28/8/24	COVER SHEET PORT MELBOURNE TOWN HALL 333 BAY STREET PORT MELBOURNE, VIC	PROJECT/DRAWING NO. 30042514s86-01	SHEET NO.	VERSION A
				BEARING DATUM - MGA2020 COORDINATE DATUM - PROJECT MGA2020 ZONE 55 (GROUND - METRES) LEVEL DATUM - AUSTRALIAN HEIGHT DATUM, BASED ON PM 541 (PARISH OF MELBOURNE SOUTH WITH PUBLISHED LEVEL OF 1.948 AT 30/7/24. PURPOSE – PRODUCE A UNIFIED POINT CLOUD AND FLOOR PLANS FOR THE PORT MELBOURNE TOWN HALL. DATA WITHIN DIGITAL FILE MAY ONLY BE MANIPULATED WITH THE PERMISSION OF SMEC AUSTRALIA PTY LTD SURVEY COMPLETED USING LASER SCANNING METHODS. FLOOR PLANS HAVE BEEN DERIVED FROM A MODEL WHICH HAS BEEN GENERATED FROM THE UNIFIED POINT CLOUD CAPTURED BY TERRISTRIAL LASER SCANNING METHODS.							
B	Scale bar and stairs added	20/9/24	RMB								
A	INITIAL RELEASE	28/8/2024	SJC								
VERSION	AMENDMENT DESCRIPTION	DATE	APP'D								




				NOTES BEARING DATUM - MGA2020 COORDINATE DATUM - PROJECT MGA2020 ZONE 55 (GROUND - METRES) LEVEL DATUM - AUSTRALIAN HEIGHT DATUM, BASED ON PM 541 (PARISH OF MELBOURNE SOUTH WITH PUBLISHED LEVEL OF 1.948 AT 30/7/24. PURPOSE – PRODUCE A UNIFIED POINT CLOUD AND FLOOR PLANS FOR THE PORT MELBOURNE TOWN HALL. DATA WITHIN DIGITAL FILE MAY ONLY BE MANIPULATED WITH THE PERMISSION OF SMEC AUSTRALIA PTY LTD SURVEY COMPLETED USING LASER SCANNING METHODS. FLOOR PLANS HAVE BEEN DERIVED FROM A MODEL WHICH HAS BEEN GENERATED FROM THE UNIFIED POINT CLOUD CAPTURED BY TERRISTRIAL LASER SCANNING METHODS.	MGA2020 ZONE 55 1 : 100	SURVEY BY  an  company SMEC AUSTRALIA PTY LTD (ABN 47 065 475 149) TOWER 4, LEVEL 20, 727 COLLINS STREET DOCKLANDS VIC 3008	CLIENT  <table><tr><td>SURVEYOR</td><td>L.Steiger</td><td>5/8/24</td></tr><tr><td>DRAFTED</td><td>L.Steiger</td><td>26/8/24</td></tr><tr><td>CHECKED</td><td>P.Munoz</td><td>28/8/24</td></tr><tr><td>APPROVED</td><td>S.Circosta</td><td>28/8/24</td></tr></table>	SURVEYOR	L.Steiger	5/8/24	DRAFTED	L.Steiger	26/8/24	CHECKED	P.Munoz	28/8/24	APPROVED	S.Circosta	28/8/24	GROUND FLOOR PLAN PORT MELBOURNE TOWN HALL 333 BAY STREET PORT MELBOURNE VIC			PROJECT/DRAWING NO. 30042514s86-02	SHEET NO.	VERSION A
SURVEYOR	L.Steiger	5/8/24																							
DRAFTED	L.Steiger	26/8/24																							
CHECKED	P.Munoz	28/8/24																							
APPROVED	S.Circosta	28/8/24																							
B	Scale bar and stairs added	20/9/24	RMB																						
A	INITIAL RELEASE	28/8/2024	SJC																						
VERSION	AMENDMENT DESCRIPTION	DATE	APP'D																						

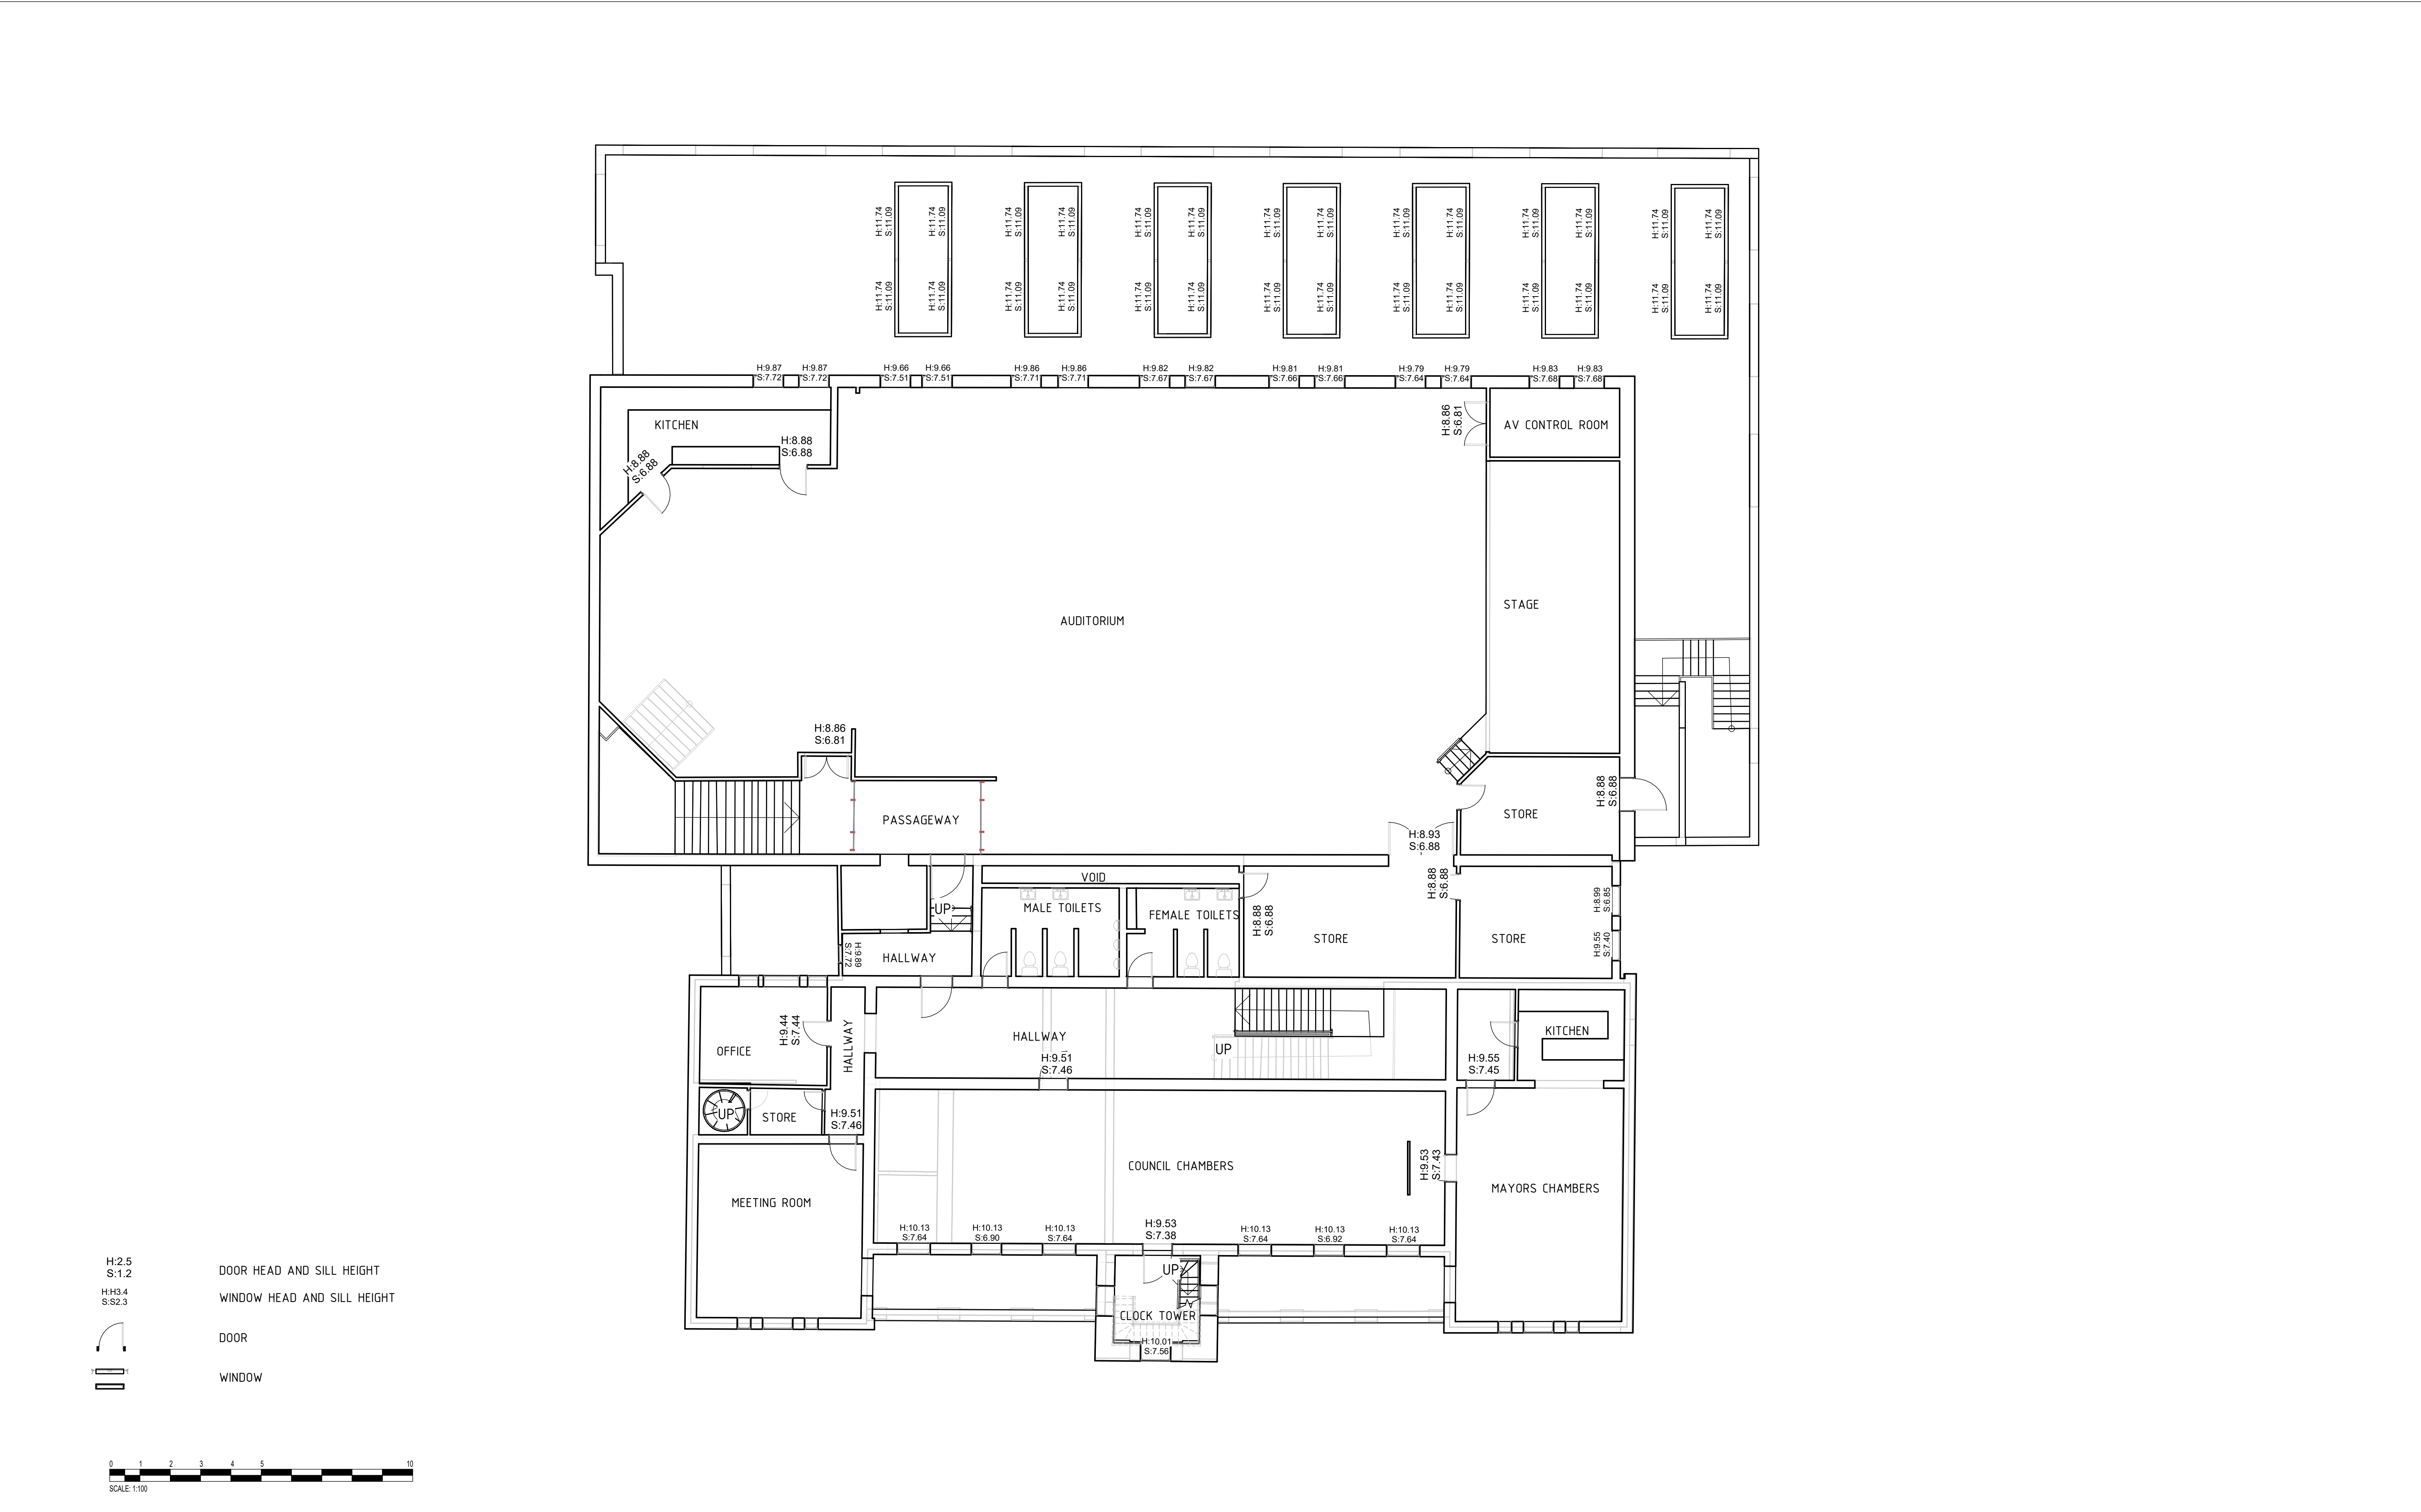

--	--	

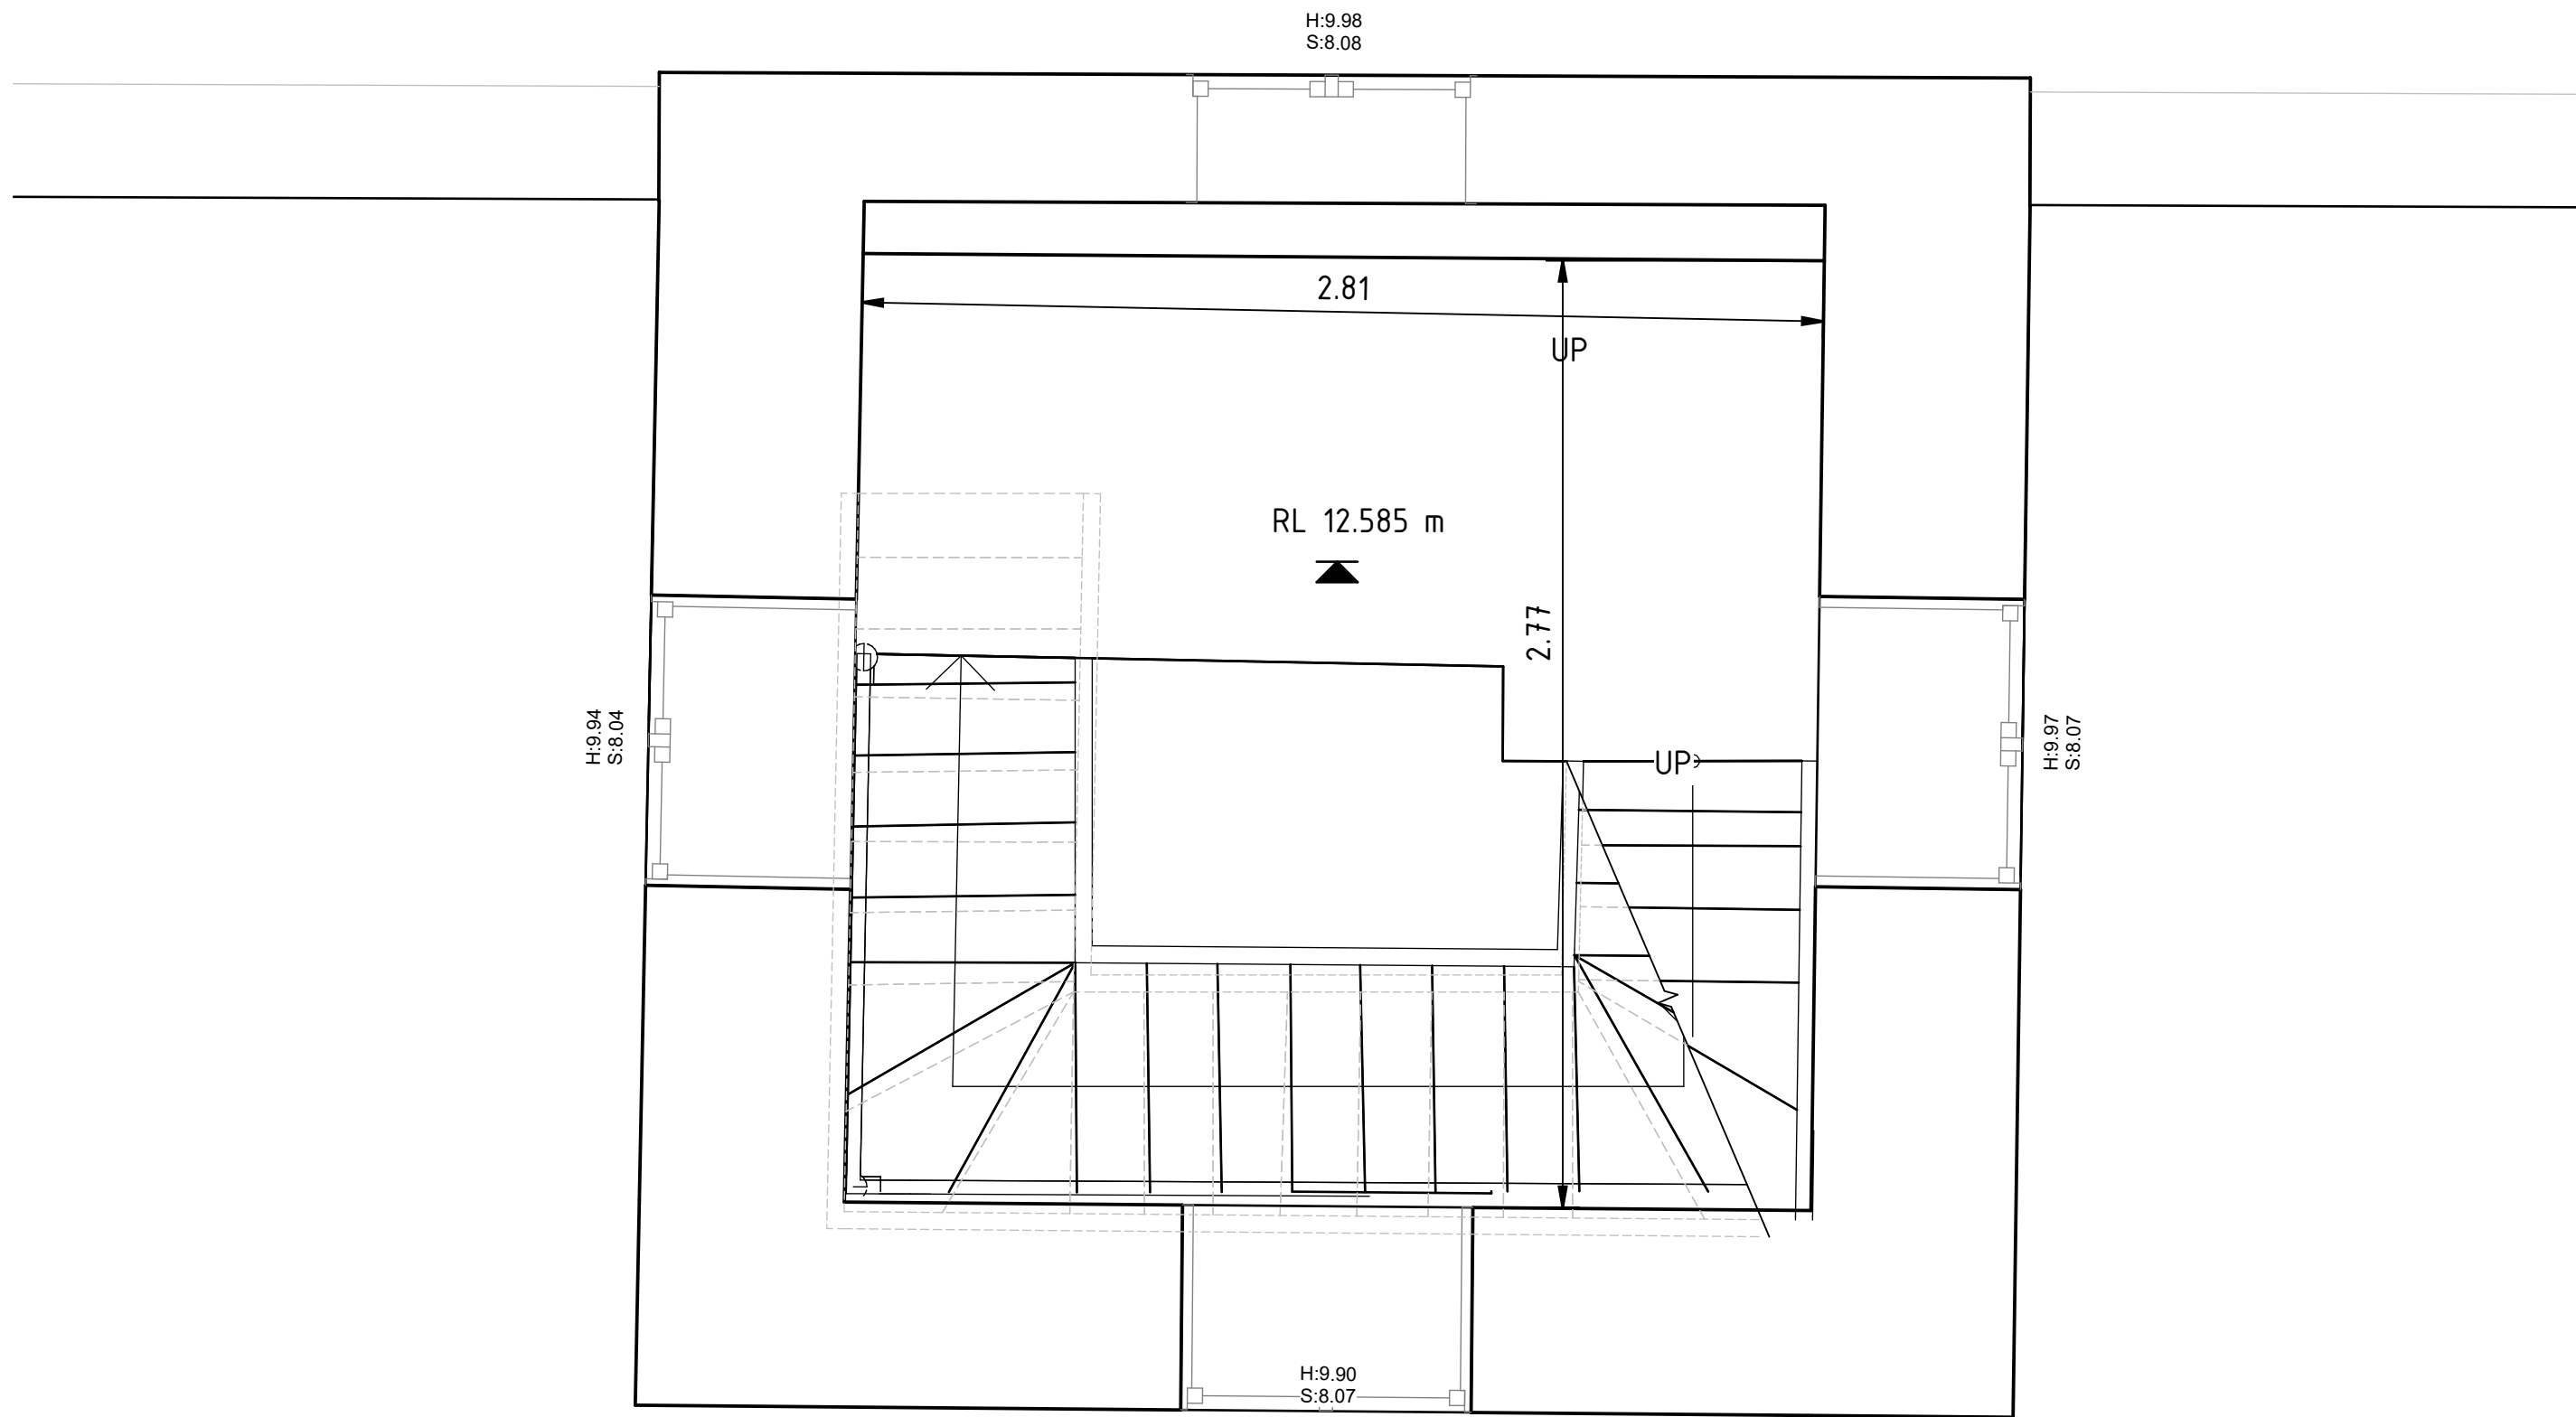

LEVEL 2 - CLOCK TOWER

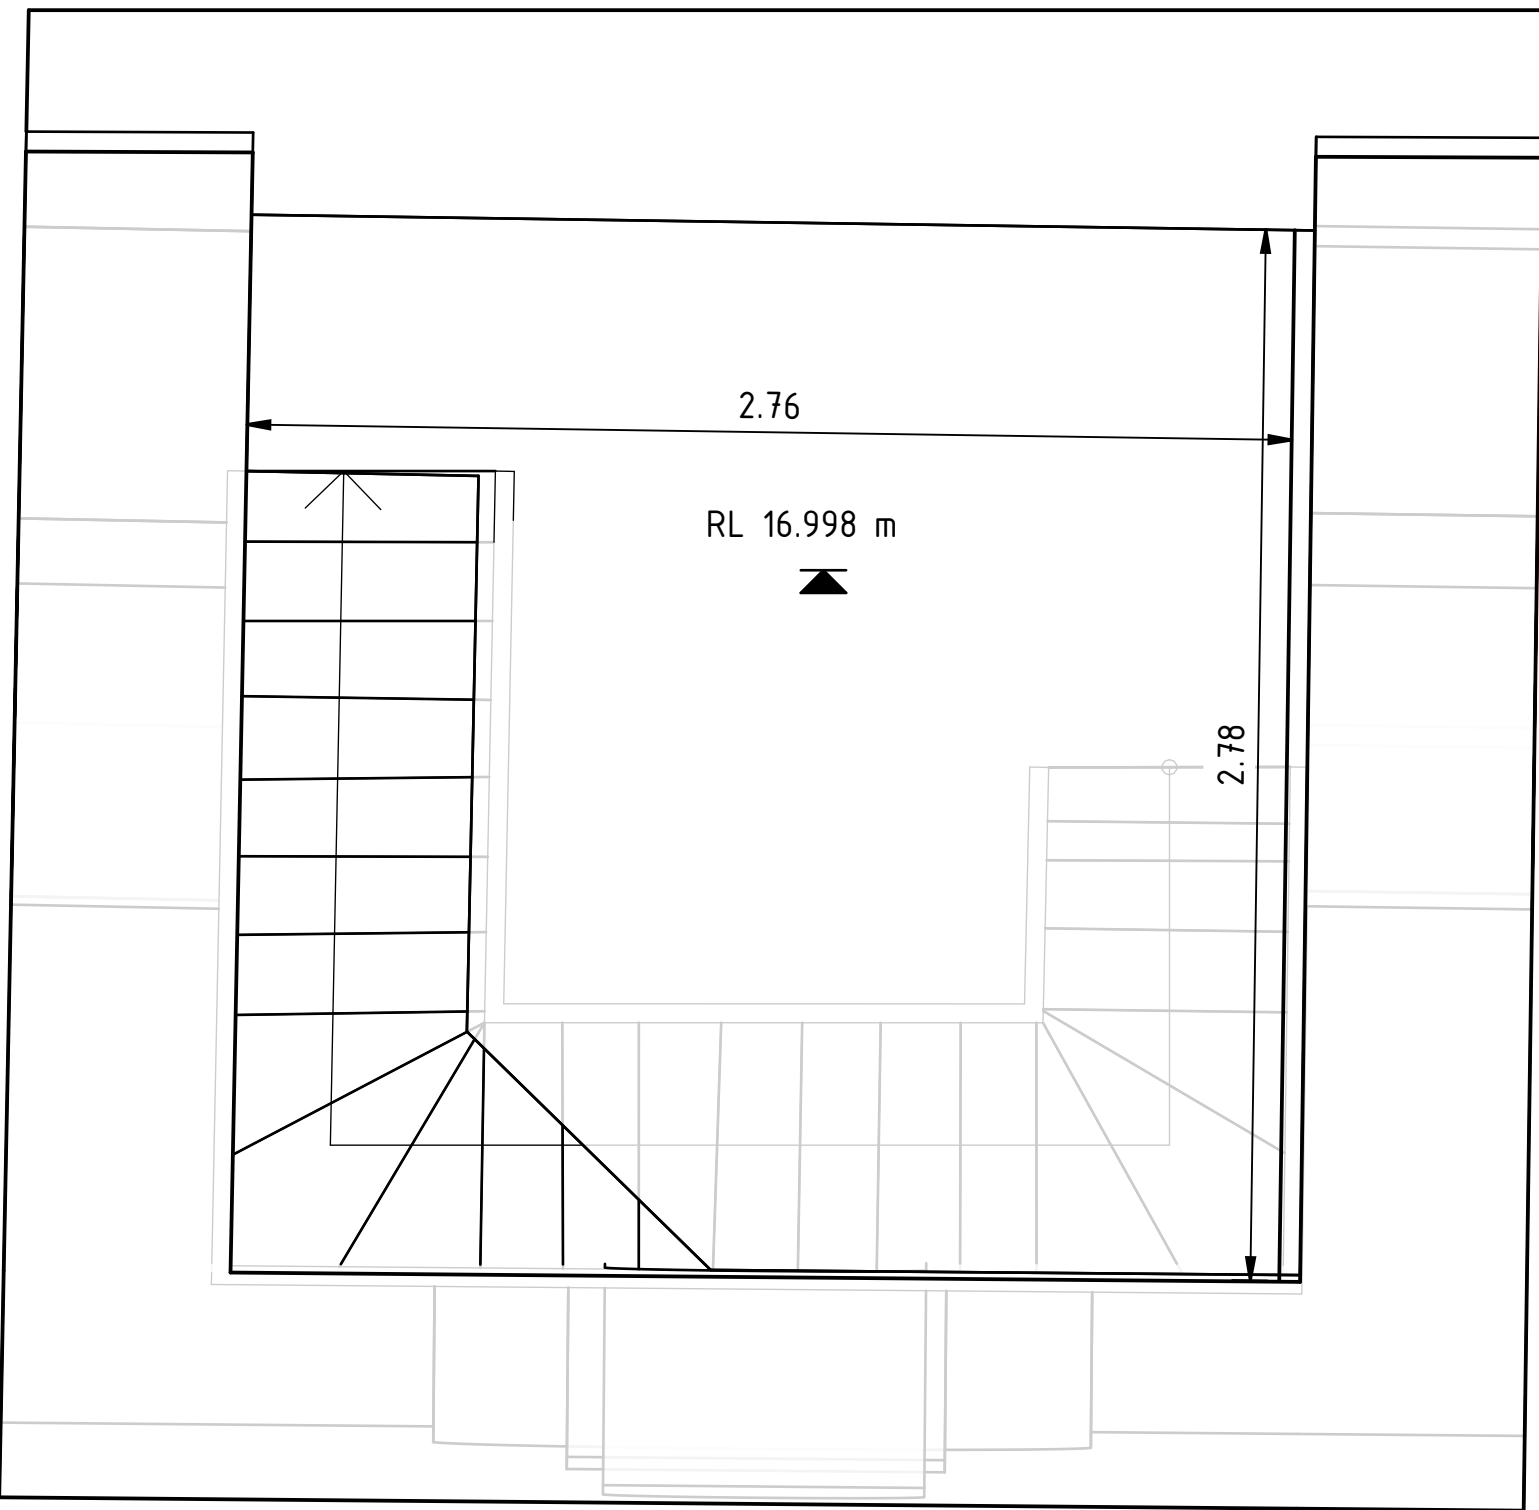


LEVEL 3 - CLOCK TOWER

- H:2.5
S:1.2

DOOR HEAD AND SILL HEIGHT
- H:3.4
S:2.3

WINDOW HEAD AND SILL HEIGHT
- DOOR
- WINDOW

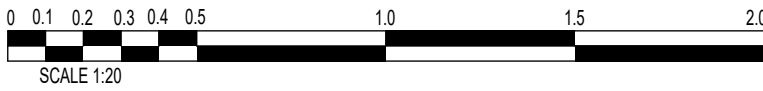

NOTES

BEARING DATUM - MGA2020
COORDINATE DATUM - PROJECT MGA2020 ZONE 55 (GROUND - METRES)
LEVEL DATUM - AUSTRALIAN HEIGHT DATUM, BASED ON PM 541 (PARISH OF MELBOURNE SOUTH WITH PUBLISHED LEVEL OF 1.948 AT 30/7/24).

PURPOSE – PRODUCE A UNIFIED POINT CLOUD AND FLOOR PLANS FOR THE PORT MELBOURNE TOWN HALL. DATA WITHIN DIGITAL FILE MAY ONLY BE MANIPULATED WITH THE PERMISSION OF SMEC AUSTRALIA PTY LTD. SURVEY COMPLETED USING LASER SCANNING METHODS.

FLOOR PLANS HAVE BEEN DERIVED FROM A MODEL WHICH HAS BEEN GENERATED FROM THE UNIFIED POINT CLOUD CAPTURED BY TERRISTRIAL LASER SCANNING METHODS.



MGA2020 ZONE 55
1:20

SURVEY BY

smec
an company

SMEC AUSTRALIA PTY LTD (ABN 47 065 475 149)
TOWER 4, LEVEL 20, 727 COLLINS STREET
DOCKLANDS VIC 3008

CLIENT		
SURVEYOR	L.Steiger	5/8/24
DRAFTED	L.Steiger	26/8/24
CHECKED	P.Munoz	28/8/24
APPROVED	S.Circosta	28/8/24

CLOCK TOWER FLOOR PLANS
PORT MELBOURNE TOWN HALL
333 BAY STREET
PORT MELBOURNE, VIC

PROJECT/DRAWING NO.



30042514s86-04

SHEET NO.

VERSION

A

SEE SHEET 5

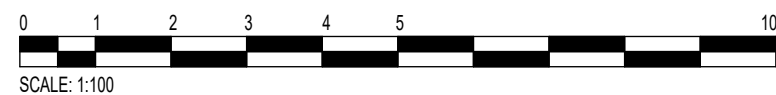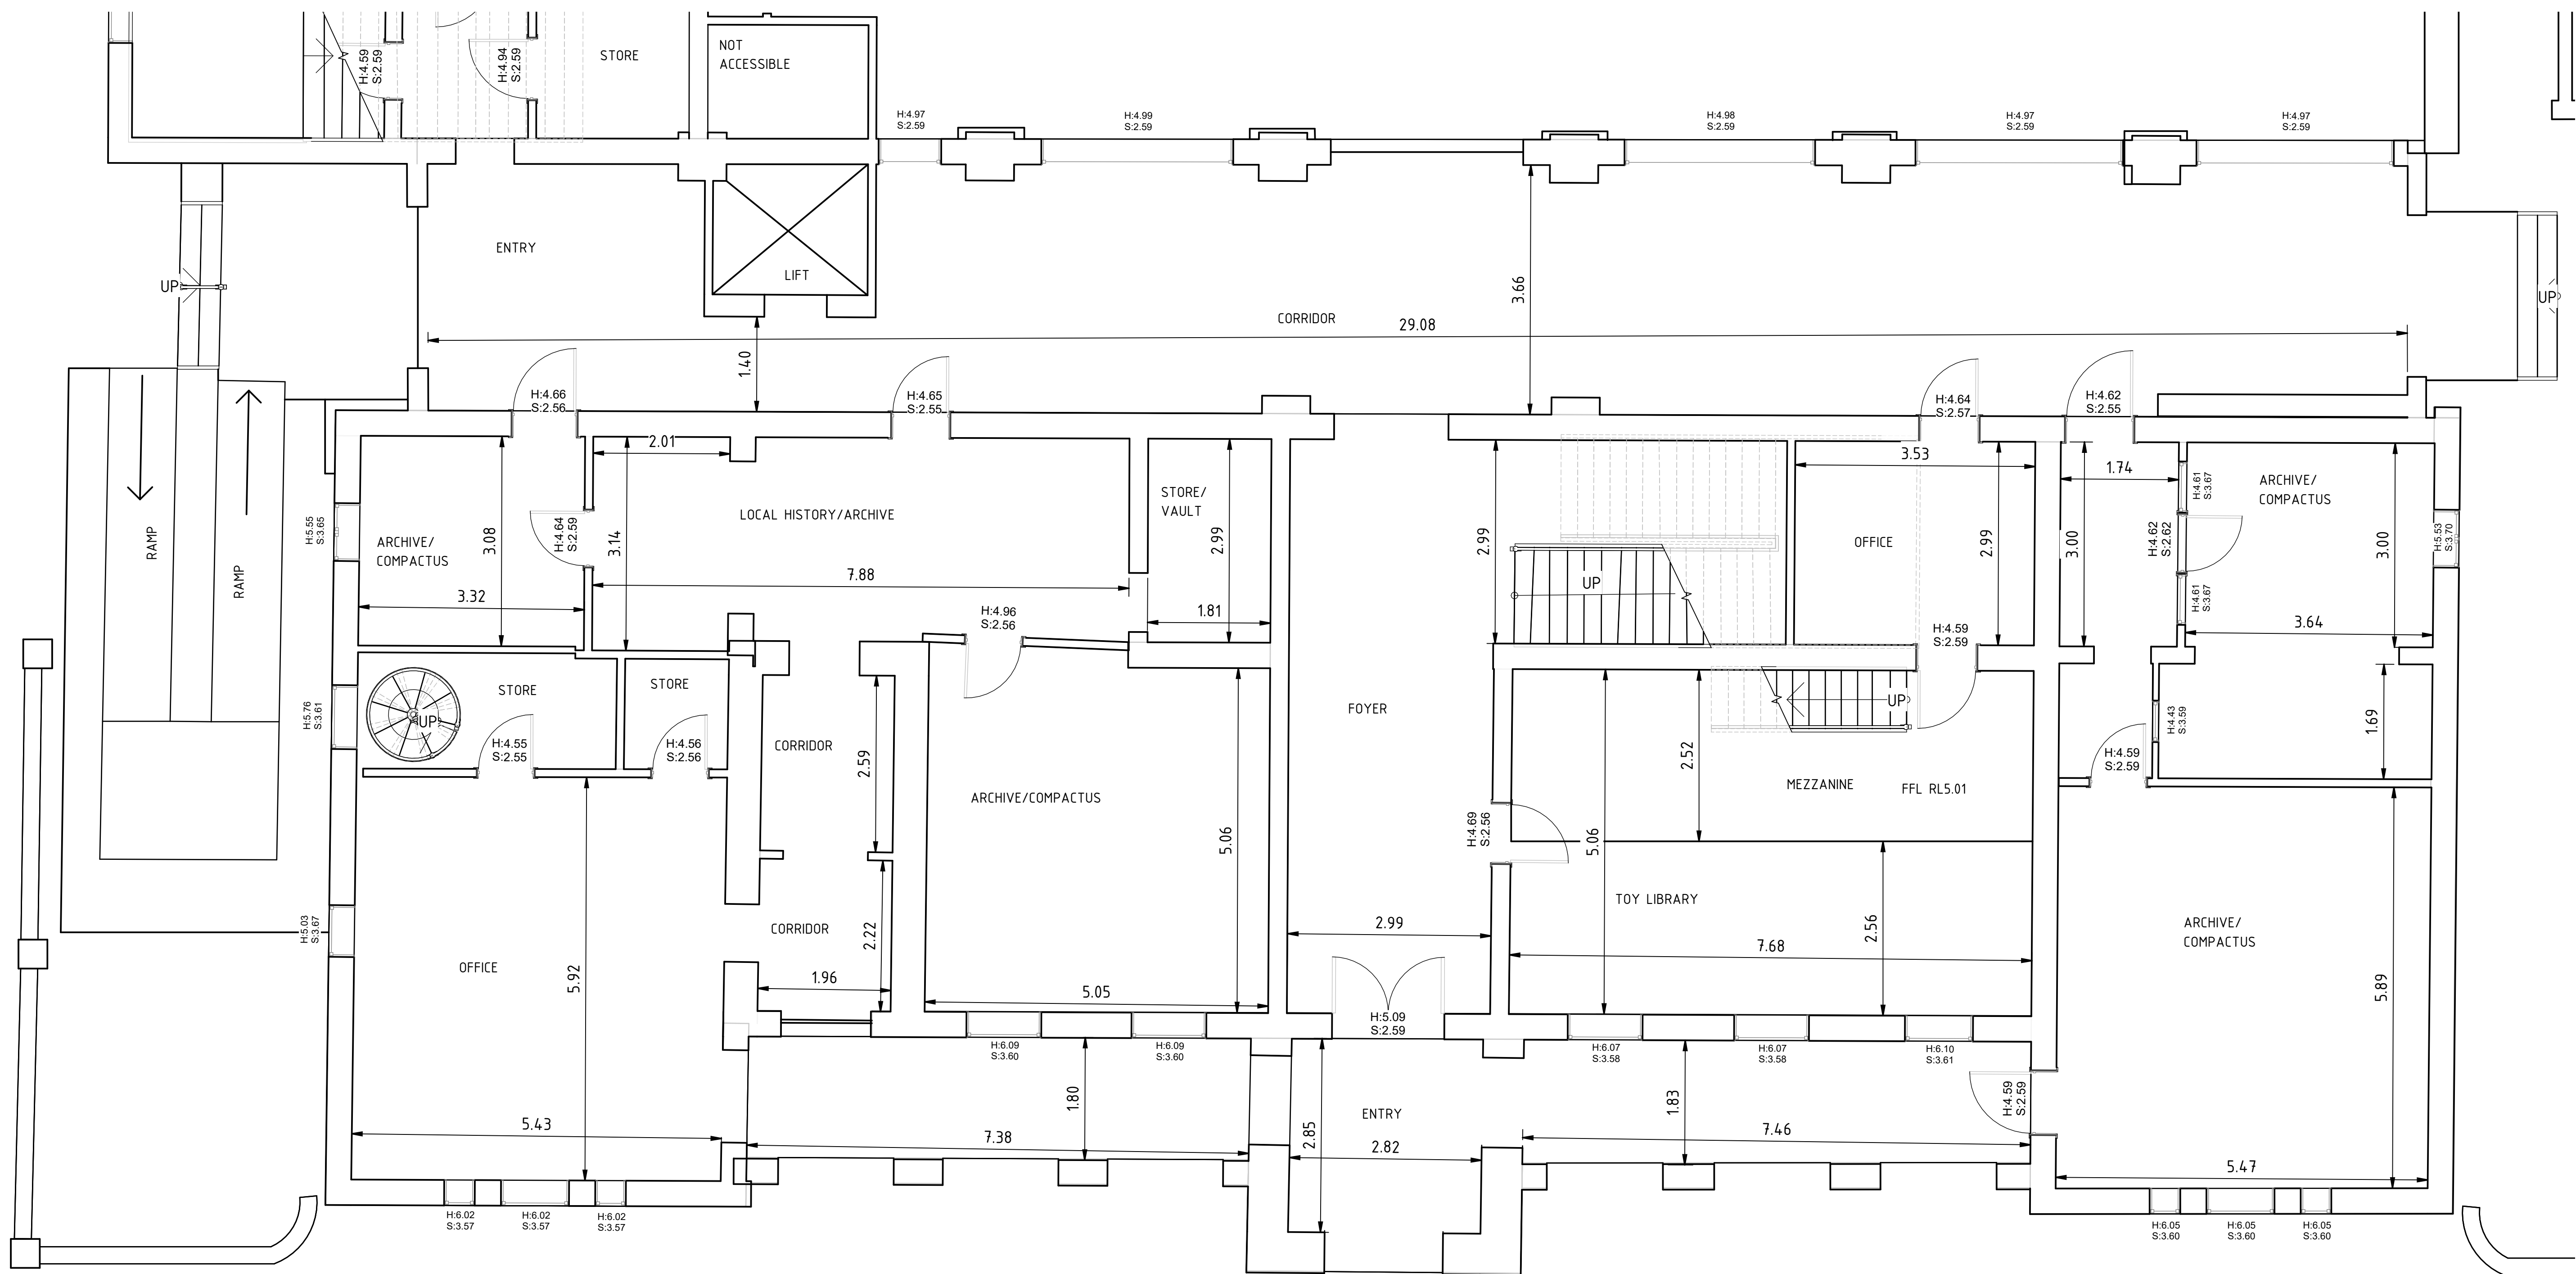

VERSION	AMENDMENT DESCRIPTION	DATE	APP'D
B	Scale bar	20/9/24	RMB
A	INITIAL RELEASE	28/8/2024	SJC

NOTES

BEARING DATUM - MGA2020
COORDINATE DATUM - PROJECT MGA2020 ZONE 55 (GROUND - METRES)
LEVEL DATUM - AUSTRALIAN HEIGHT DATUM, BASED ON PM 541 (PARISH OF MELBOURNE SOUTH WITH PUBLISHED LEVEL OF 1.948 AT 30/7/24).

PURPOSE - PRODUCE A UNIFIED POINT CLOUD AND FLOOR PLANS FOR THE PORT MELBOURNE TOWN HALL. DATA WITHIN DIGITAL FILE MAY ONLY BE MANIPULATED WITH THE PERMISSION OF SMEC AUSTRALIA PTY LTD. SURVEY COMPLETED USING LASER SCANNING METHODS.

FLOOR PLANS HAVE BEEN DERIVED FROM A MODEL WHICH HAS BEEN GENERATED FROM THE UNIFIED POINT CLOUD CAPTURED BY TERRISTRIAL LASER SCANNING METHODS.




SURVEY BY

smec
an company

SMEC AUSTRALIA PTY LTD (ABN 47 065 475 149)
TOWER 4, LEVEL 20, 727 COLLINS STREET
DOCKLANDS VIC 3008

CLIENT		
SURVEYOR	L.Steiger	5/8/24
DRAFTED	L.Steiger	26/8/24
CHECKED	P.Munoz	28/8/24
APPROVED	S.Circosta	28/8/24

GROUND FLOOR ENLARGEMENT 1 PORT MELBOURNE TOWN HALL 333 BAY STREET PORT MELBOURNE, VIC		
PROJECT/DRAWING NO. 30042514s86-05		SHEET NO. A

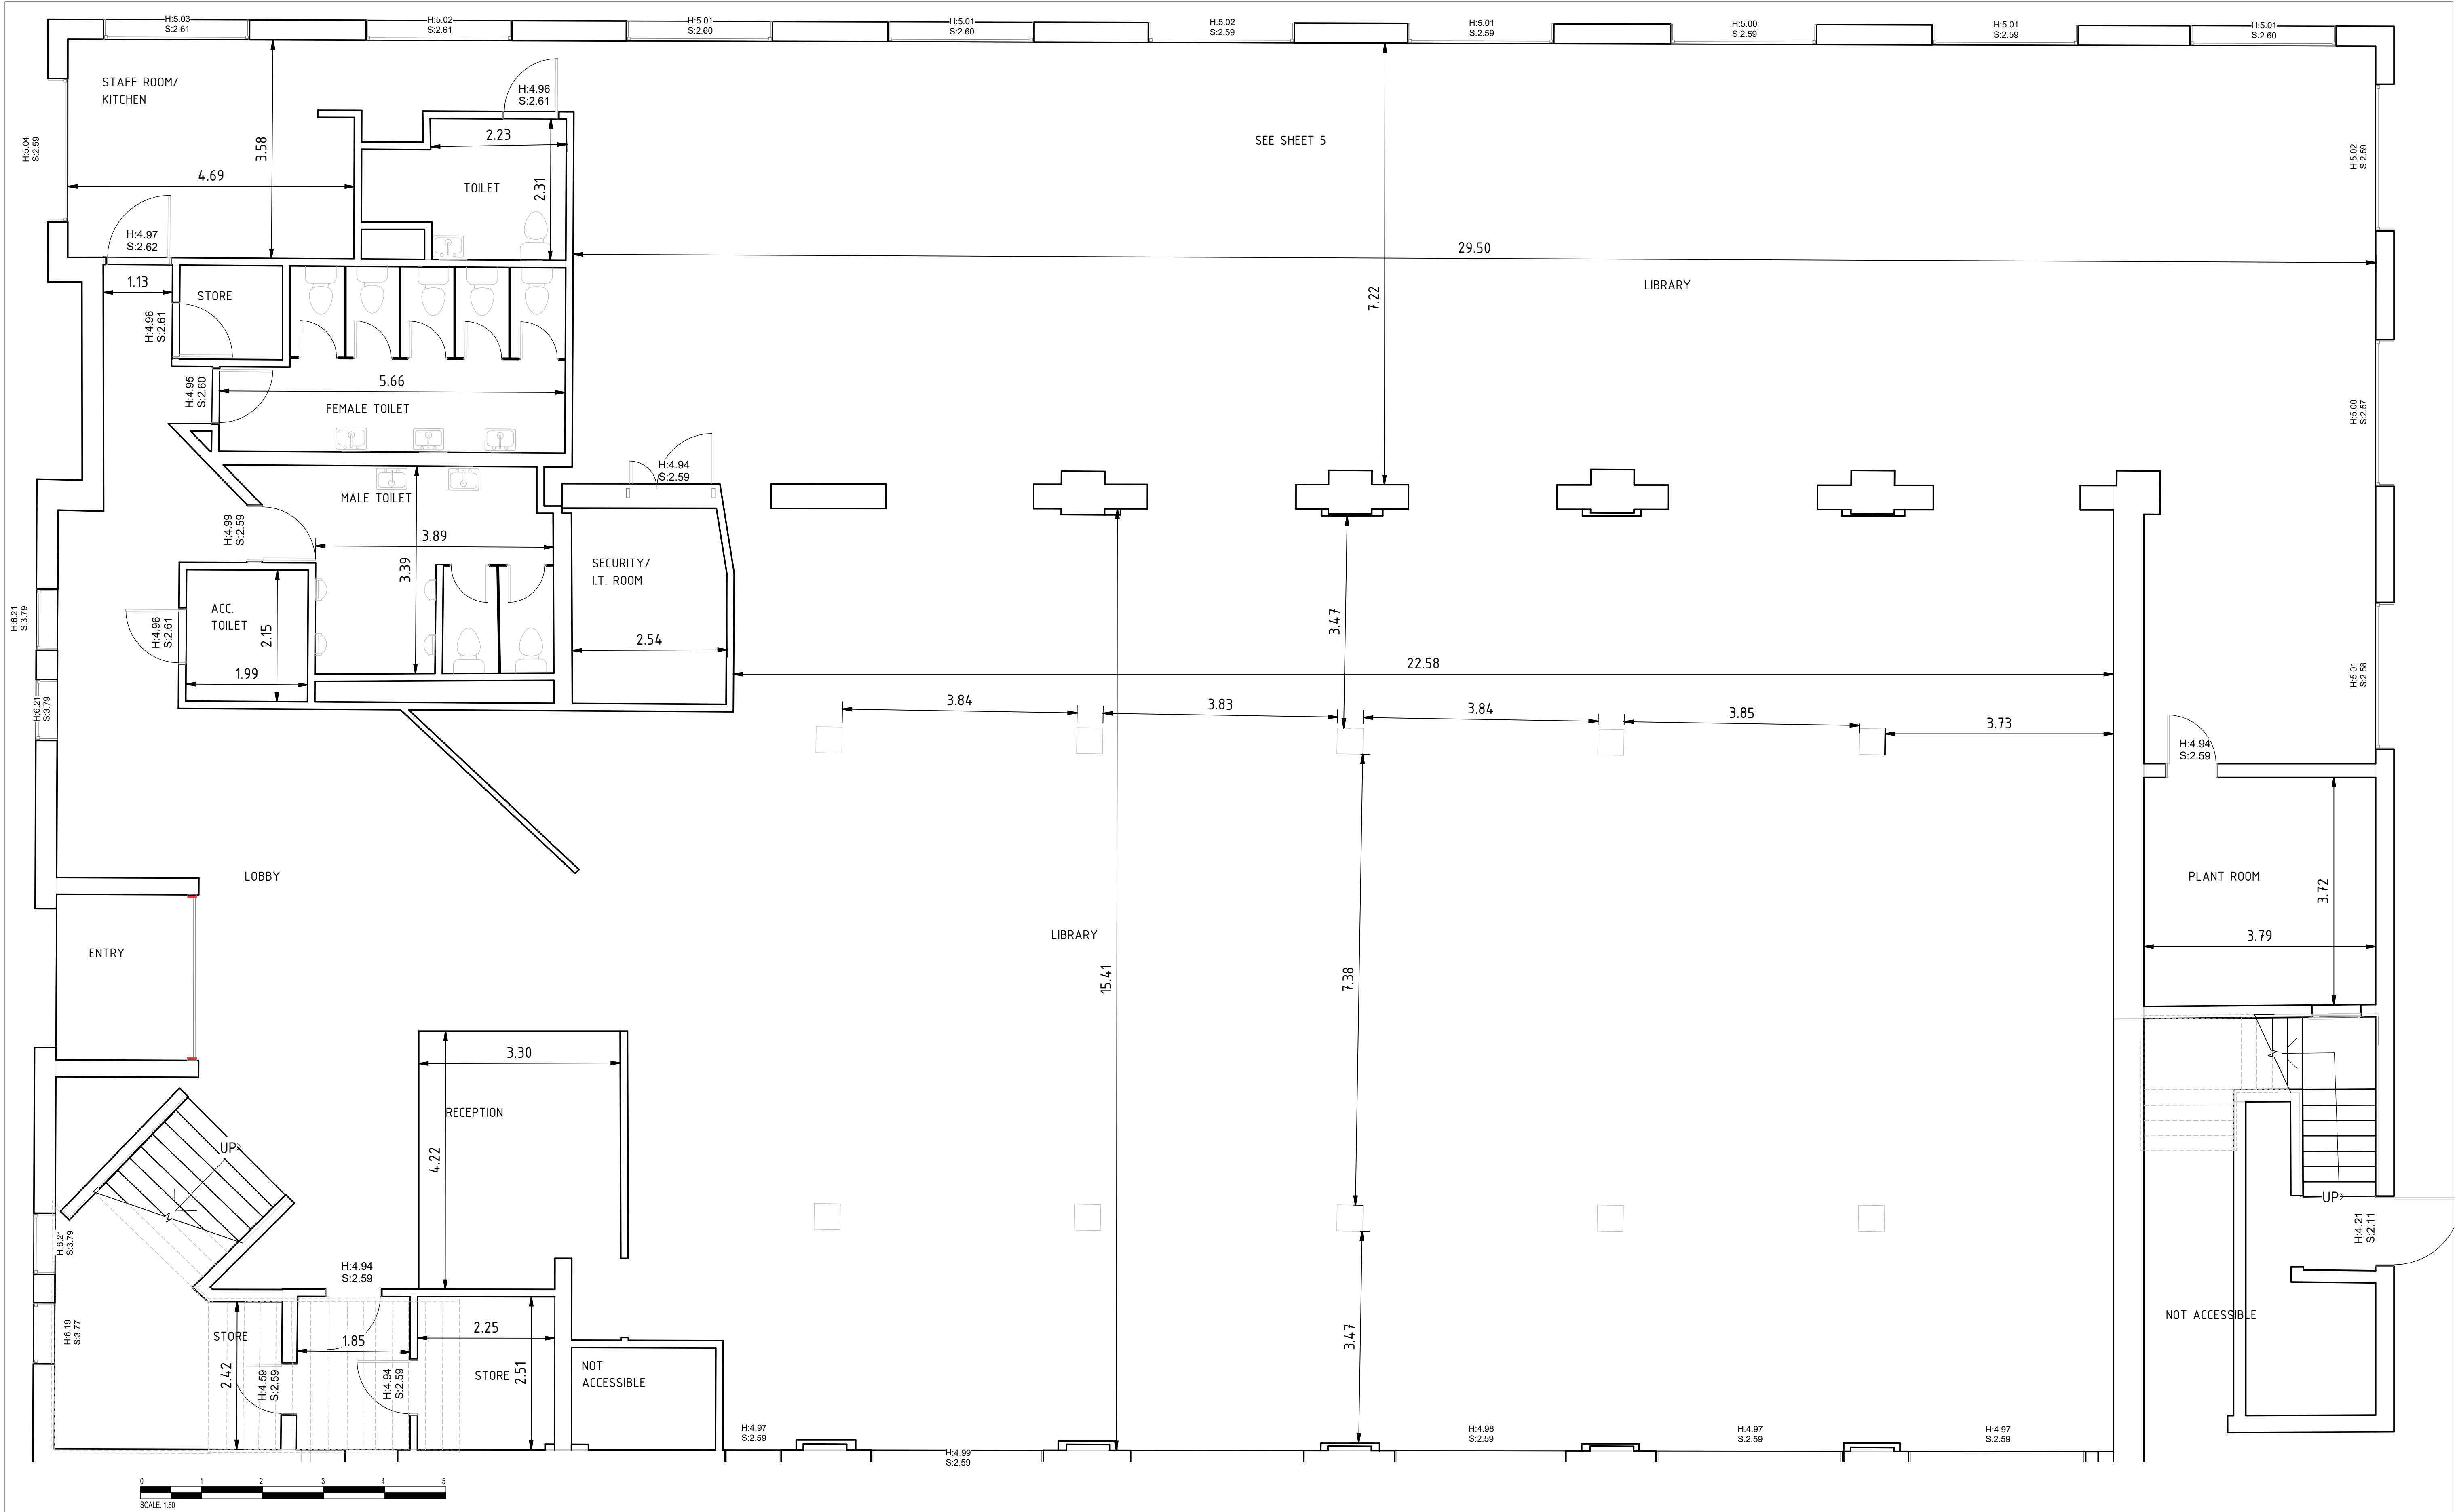


VERSION	AMENDMENT DESCRIPTION	DATE	APP'D
B	Scale bar and stairs added	20/9/24	RMB
A	INITIAL RELEASE	28/8/2024	SJC

NOTES

BEARING DATUM - MGA2020
COORDINATE DATUM - PROJECT MGA2020 ZONE 55 (GROUND - METRES)
LEVEL DATUM - AUSTRALIAN HEIGHT DATUM, BASED ON PM 541 (PARISH OF MELBOURNE SOUTH WITH PUBLISHED LEVEL OF 1.948 AT 30/7/24).

PURPOSE – PRODUCE A UNIFIED POINT CLOUD AND FLOOR PLANS FOR THE PORT MELBOURNE TOWN HALL. DATA WITHIN DIGITAL FILE MAY ONLY BE MANIPULATED WITH THE PERMISSION OF SMEC AUSTRALIA PTY LTD. SURVEY COMPLETED USING LASER SCANNING METHODS.

FLOOR PLANS HAVE BEEN DERIVED FROM A MODEL WHICH HAS BEEN GENERATED FROM THE UNIFIED POINT CLOUD CAPTURED BY TERRISTRIAL LASER SCANNING METHODS.

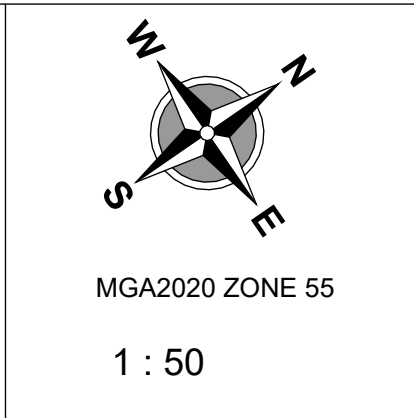

SURVEY BY

smec
an company

SMEC AUSTRALIA PTY LTD (ABN 47 065 475 149)
TOWER 4, LEVEL 20, 727 COLLINS STREET
DOCKLANDS VIC 3008


CLIENT		
SURVEYOR	L.Steiger	5/8/24
DRAFTED	L.Steiger	26/8/24
CHECKED	P.Munoz	28/8/24
APPROVED	S.Circosta	28/8/24

GROUND FLOOR ENLARGEMENT 2
PORT MELBOURNE TOWN HALL
333 BAY STREET
PORT MELBOURNE, VIC

PROJECT/DRAWING NO. **30042514s86-06**

SHEET NO. **A**


VERSION **A**

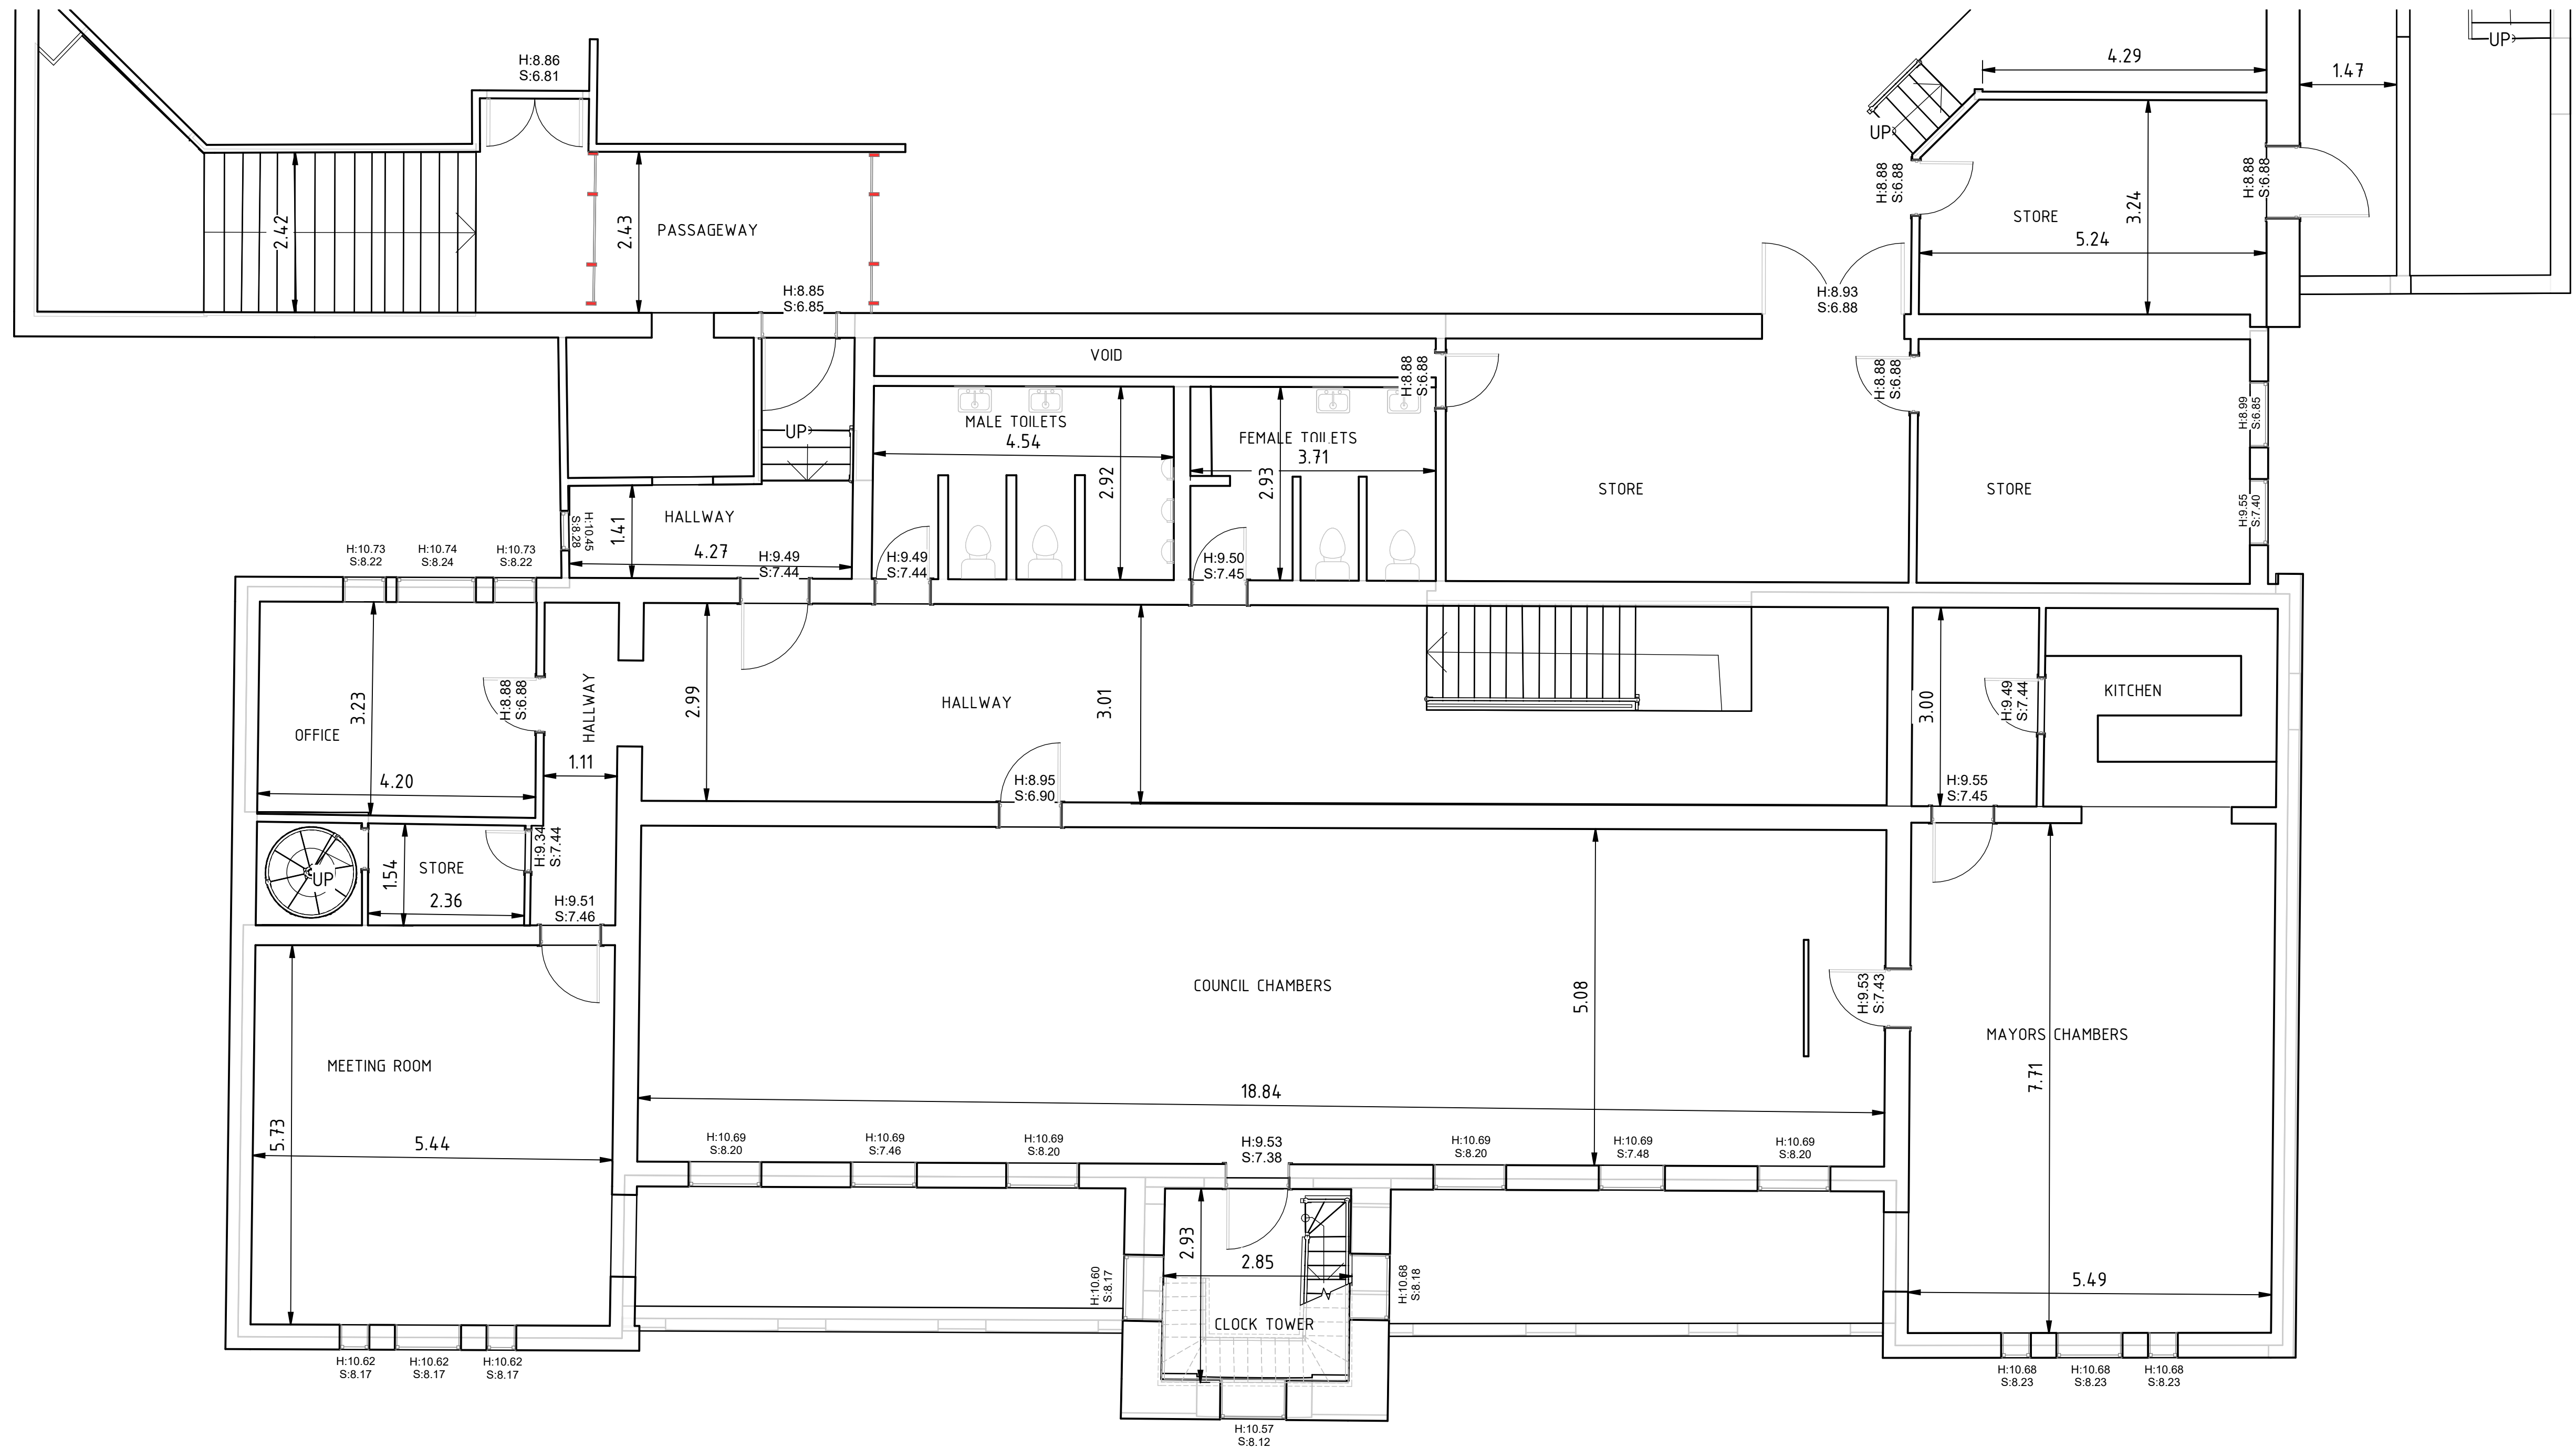

H:2.5
S:1.2
H:H3.4
S:S2.3

DOOR HEAD AND SILL HEIGHT
WINDOW HEAD AND SILL HEIGHT

DOOR
WINDOW

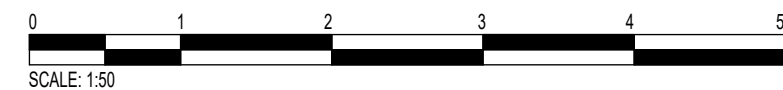

VERSION	AMENDMENT DESCRIPTION	DATE	APP'D
B	Scale bar and stairs added	20/9/24	RMB
A	INITIAL RELEASE	28/8/2024	SJC

NOTES

BEARING DATUM - MGA2020
COORDINATE DATUM - PROJECT MGA2020 ZONE 55 (GROUND - METRES)
LEVEL DATUM - AUSTRALIAN HEIGHT DATUM, BASED ON PM 541 (PARISH OF MELBOURNE SOUTH WITH PUBLISHED LEVEL OF 1.948 AT 30/7/24).

PURPOSE – PRODUCE A UNIFIED POINT CLOUD AND FLOOR PLANS FOR THE PORT MELBOURNE TOWN HALL. DATA WITHIN DIGITAL FILE MAY ONLY BE MANIPULATED WITH THE PERMISSION OF SMEC AUSTRALIA PTY LTD. SURVEY COMPLETED USING LASER SCANNING METHODS.

FLOOR PLANS HAVE BEEN DERIVED FROM A MODEL WHICH HAS BEEN GENERATED FROM THE UNIFIED POINT CLOUD CAPTURED BY TERRISTRIAL LASER SCANNING METHODS.





SURVEY BY

smec
an company

SMEC AUSTRALIA PTY LTD (ABN 47 065 475 149)
TOWER 4, LEVEL 20, 727 COLLINS STREET
DOCKLANDS VIC 3008


CLIENT		
SURVEYOR	L.Steiger	5/8/24
DRAFTED	L.Steiger	26/8/24
CHECKED	P.Munoz	28/8/24
APPROVED	S.Circosta	28/8/24

FIRST FLOOR ENLARGEMENT 1 PORT MELBOURNE TOWN HALL 333 BAY STREET PORT MELBOURNE, VIC		
PROJECT/DRAWING NO.	SHEET NO.	VERSION
30042514s86-07		A

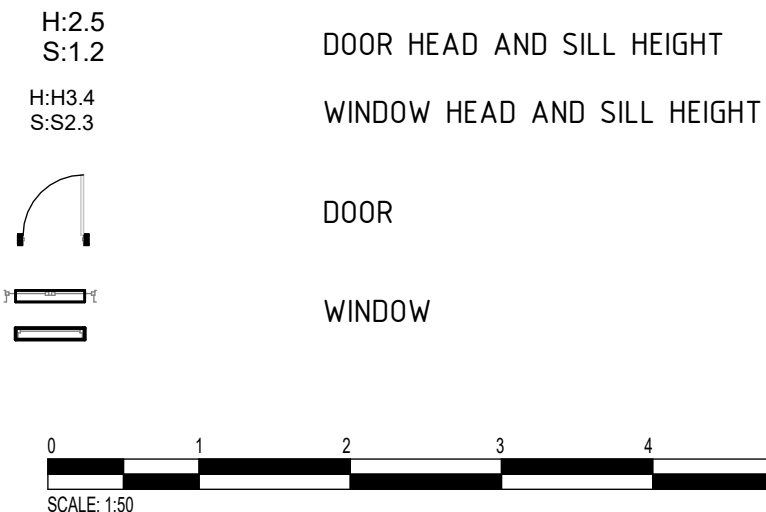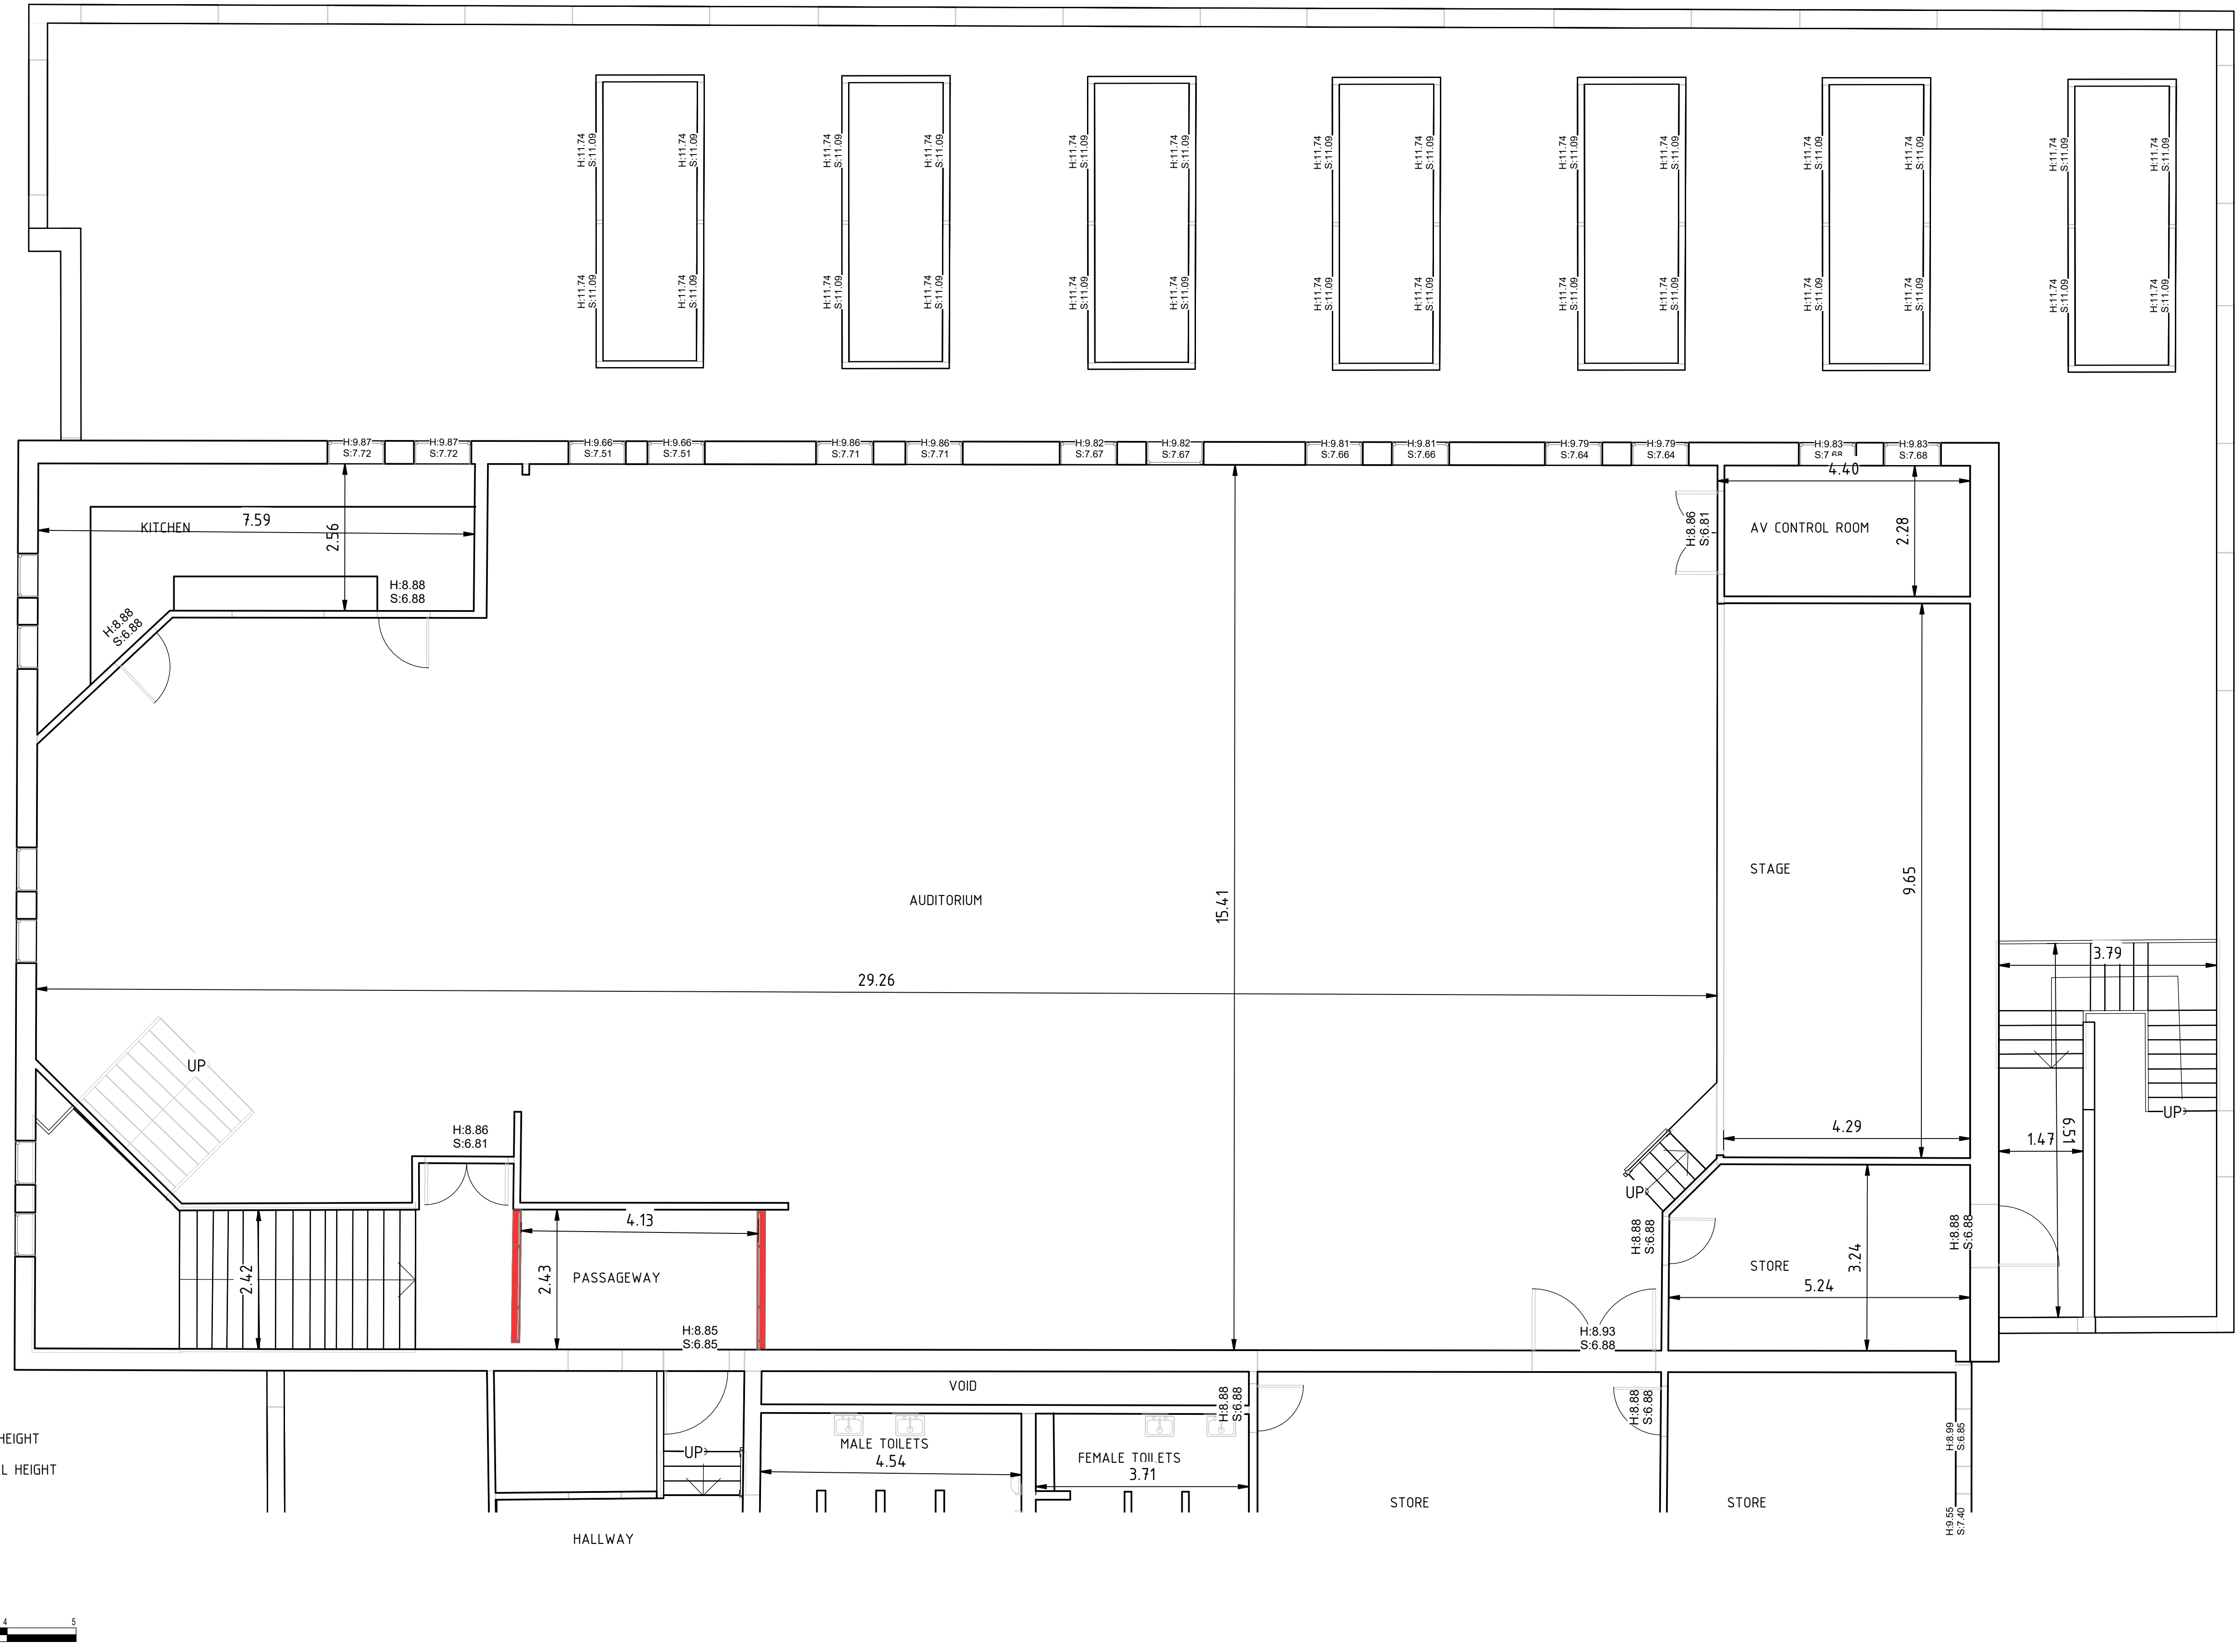

VERSION	AMENDMENT DESCRIPTION	DATE	APP'D
B	Scale bar and stairs added	20/9/24	RMB
A	INITIAL RELEASE	28/8/2024	SJC

NOTES
BEARING DATUM - MGA2020 COORDINATE DATUM - PROJECT MGA2020 ZONE 55 (GROUND - METRES) LEVEL DATUM - AUSTRALIAN HEIGHT DATUM, BASED ON PM 541 (PARISH OF MELBOURNE SOUTH WITH PUBLISHED LEVEL OF 1.948 AT 30/7/24. PURPOSE - PRODUCE A UNIFIED POINT CLOUD AND FLOOR PLANS FOR THE PORT MELBOURNE TOWN HALL. DATA WITHIN DIGITAL FILE MAY ONLY BE MANIPULATED WITH THE PERMISSION OF SMEC AUSTRALIA PTY LTD. SURVEY COMPLETED USING LASER SCANNING METHODS. FLOOR PLANS HAVE BEEN DERIVED FROM A MODEL WHICH HAS BEEN GENERATED FROM THE UNIFIED POINT CLOUD CAPTURED BY TERRISTRIAL LASER SCANNING METHODS.

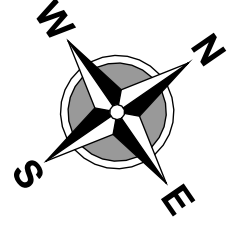

MGA2020 ZONE 55
As indicated

SURVEY BY



an  company

SMEC AUSTRALIA PTY LTD (ABN 47 065 475 149)
TOWER 4, LEVEL 20, 727 COLLINS STREET
DOCKLANDS VIC 3008

CLIENT		
SURVEYOR	L.Sfeiger	5/8/24
DRAFTED	L.Sfeiger	26/8/24
CHECKED	P.Munoz	28/8/24
APPROVED	S.Circosta	28/8/24

FIRST FLOOR ENLARGEMENT 1 PORT MELBOURNE TOWN HALL 333 BAY STREET PORT MELBOURNE, VIC		
PROJECT/DRAWING NO.	SHEET NO.	VERSION
30042514s86-08		A