


**GENERAL NOTES**

All drawings shall be subject to the provisions of the Building Act 1993 and the Building Regulations 2006. All drawings shall be the property of JPA&D Pty Ltd. No reproduction or use of any part of these drawings is permitted without the prior written consent of JPA&D Pty Ltd. This consent shall be given only to the person to whom it was originally issued. The drawings shall remain the property of JPA&D Pty Ltd. and shall not be used for any other purpose without the prior written consent of JPA&D Pty Ltd. Any queries concerning these drawings must be referred to the architect.

NO.	REVISION	DATE	DESCRIPTION
1			
2			
REFER TO WD11  
FOR GENERAL ARRANGEMENT OF  
WAREHOUSE

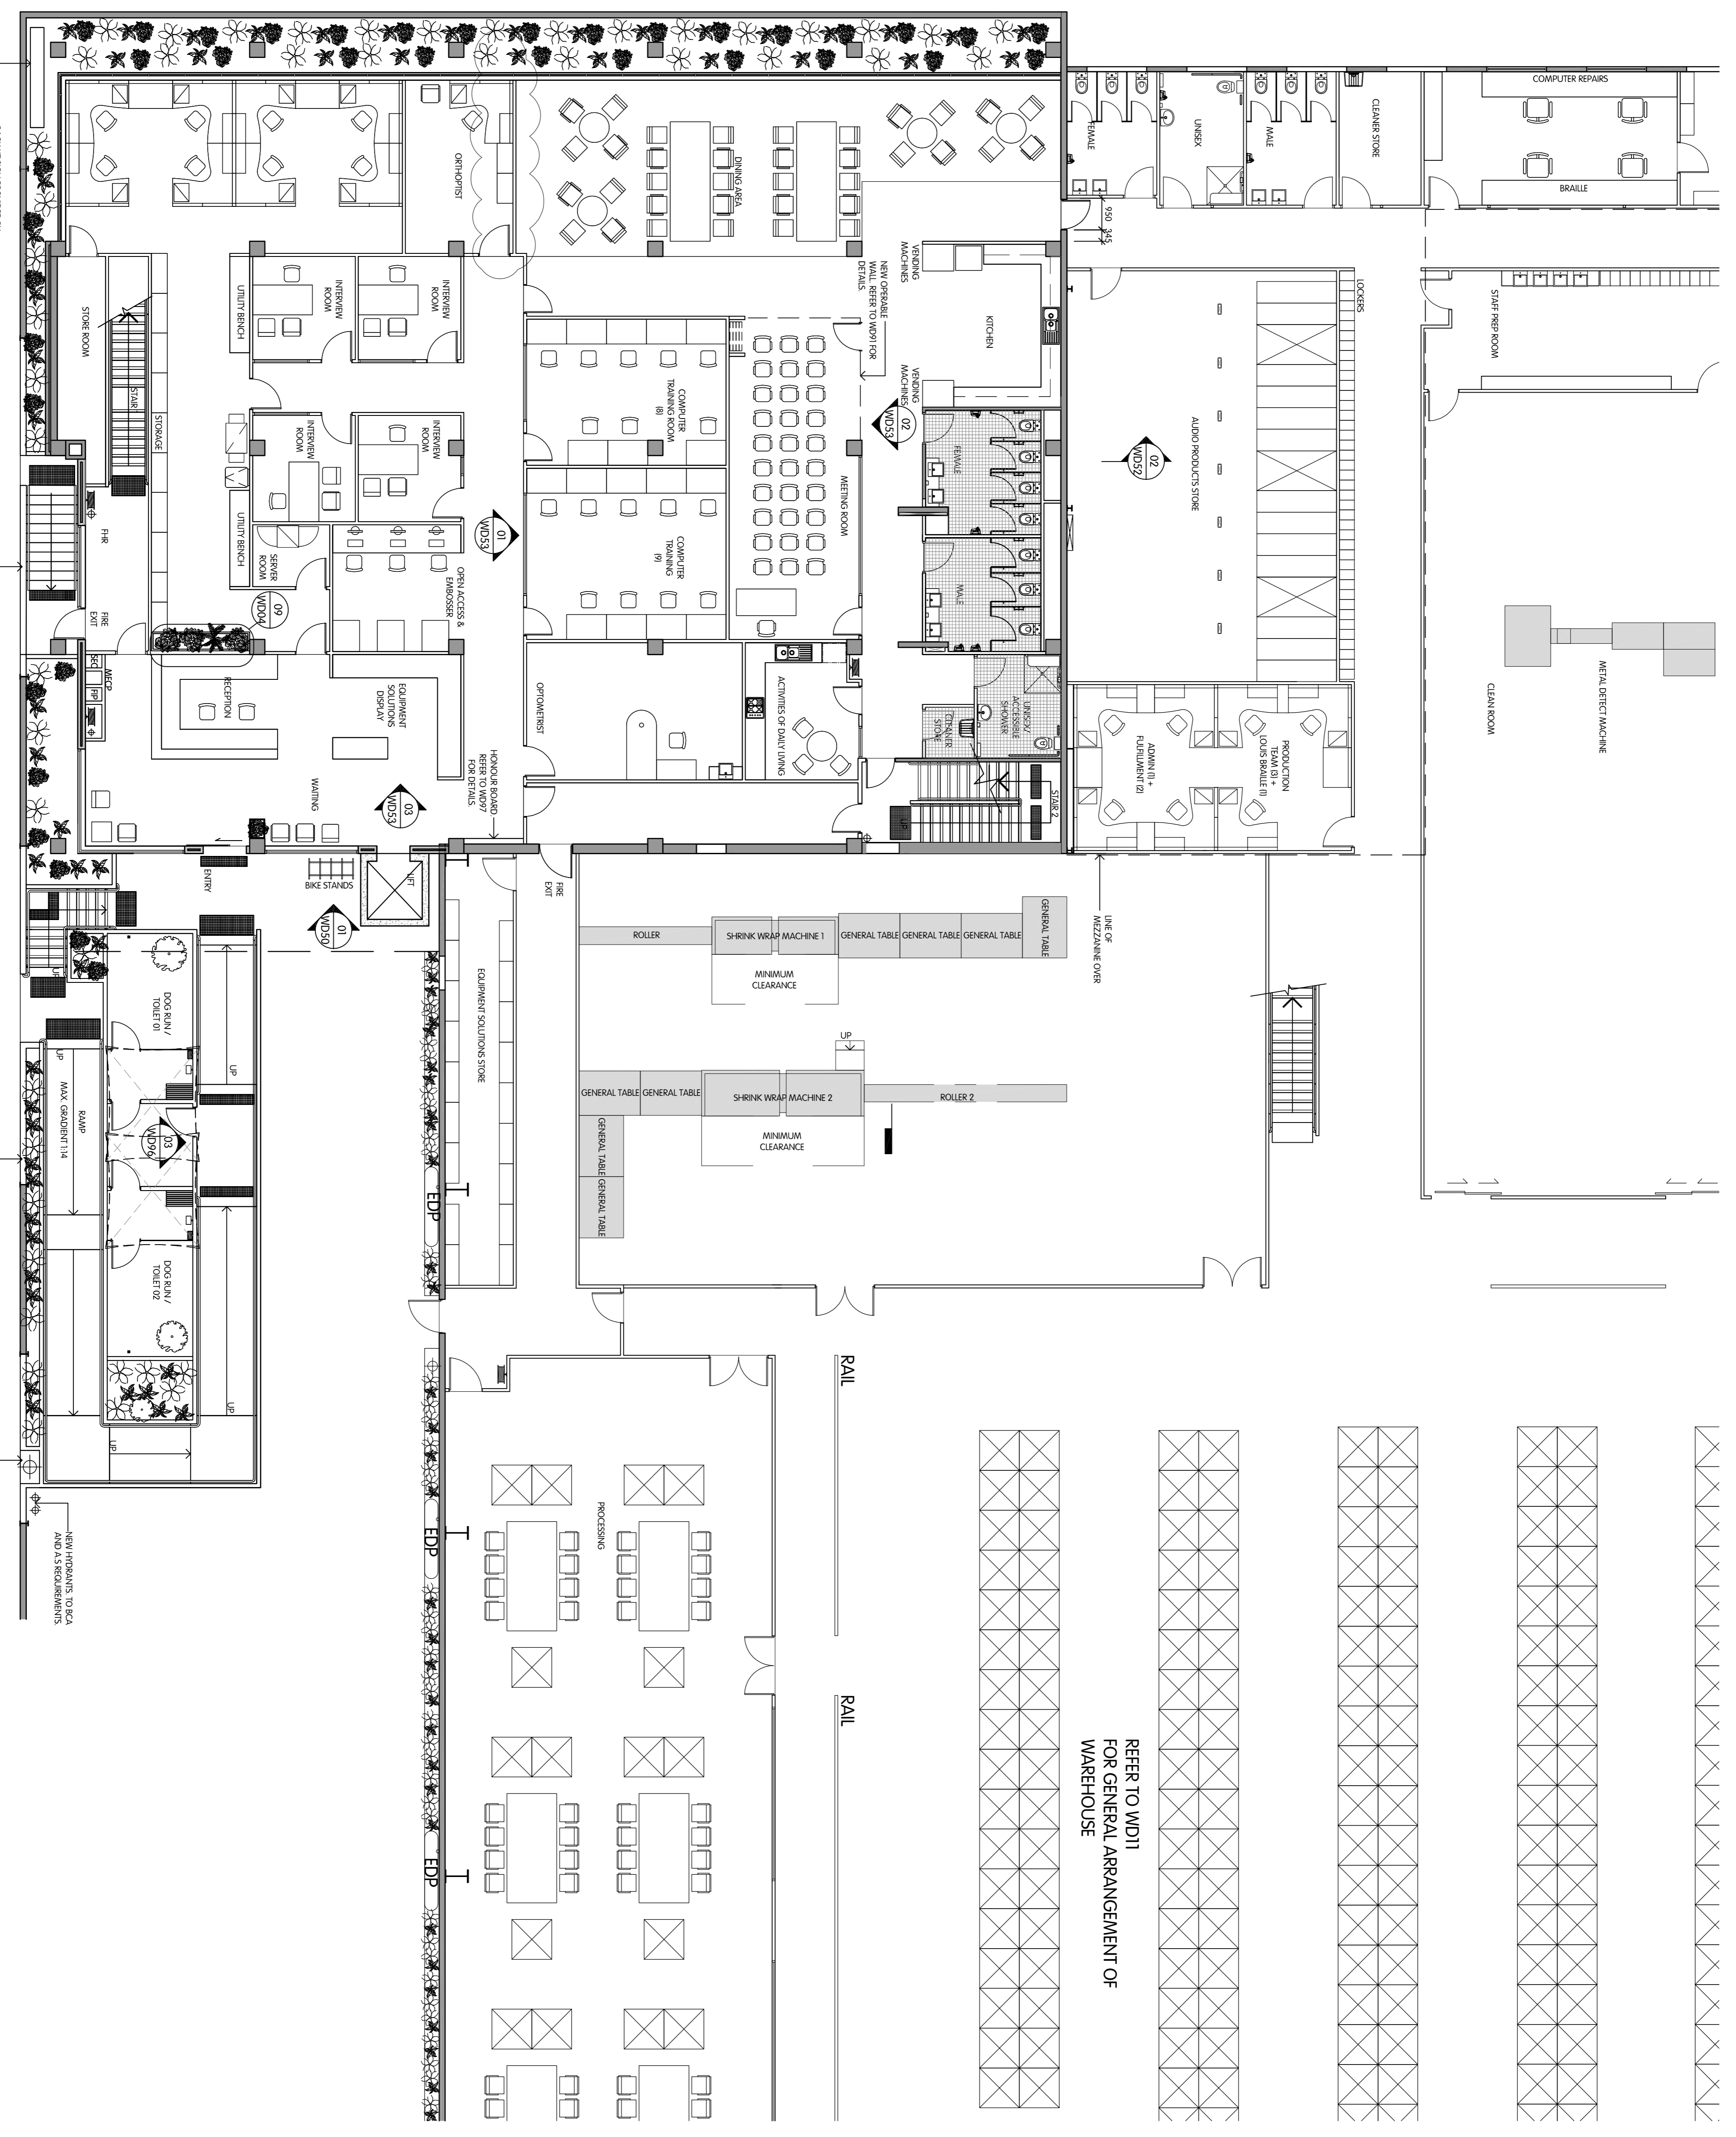

01 GENERAL ARRANGEMENT PLAN  
SCALE 1:100

**CONSTRUCTION  
ISSUE**

**JPA&D**  
ARCHITECTURE & INTERIOR DESIGN

22-36 MCINTOSH STREET  
ULTIMO NSW 2007  
TEL: (02) 9231 2212  
FAX: (02) 9231 6616  
WWW.JPA&D.COM.AU

CLIENT: **vision australia**  
Business and low value services

PROJECT TITLE: **VISION AUSTRALIA KENSINGTON**

PROJECT ADDRESS: **CORNER MACQUARIE ROAD AND STUBBS STREET KENSINGTON, VICTORIA 3031**

GENERAL ARRANGEMENT  
GROUND FLOOR PLAN

SCALE: 1:100  
DATE: 22/01/2009

DESIGNED BY: JP  
DRAWN BY: SW  
CHECKED BY: JP

JOB NO.: 0812  
WD10  
AB