


*Removed to Ringwood*


# DRILL HALL WODONGA

## DESIGN FOR MILITARY UNITS

SCALES: ONE EIGHTH INCH TO ONE FOOT  
ONE HALF INCH TO ONE FOOT

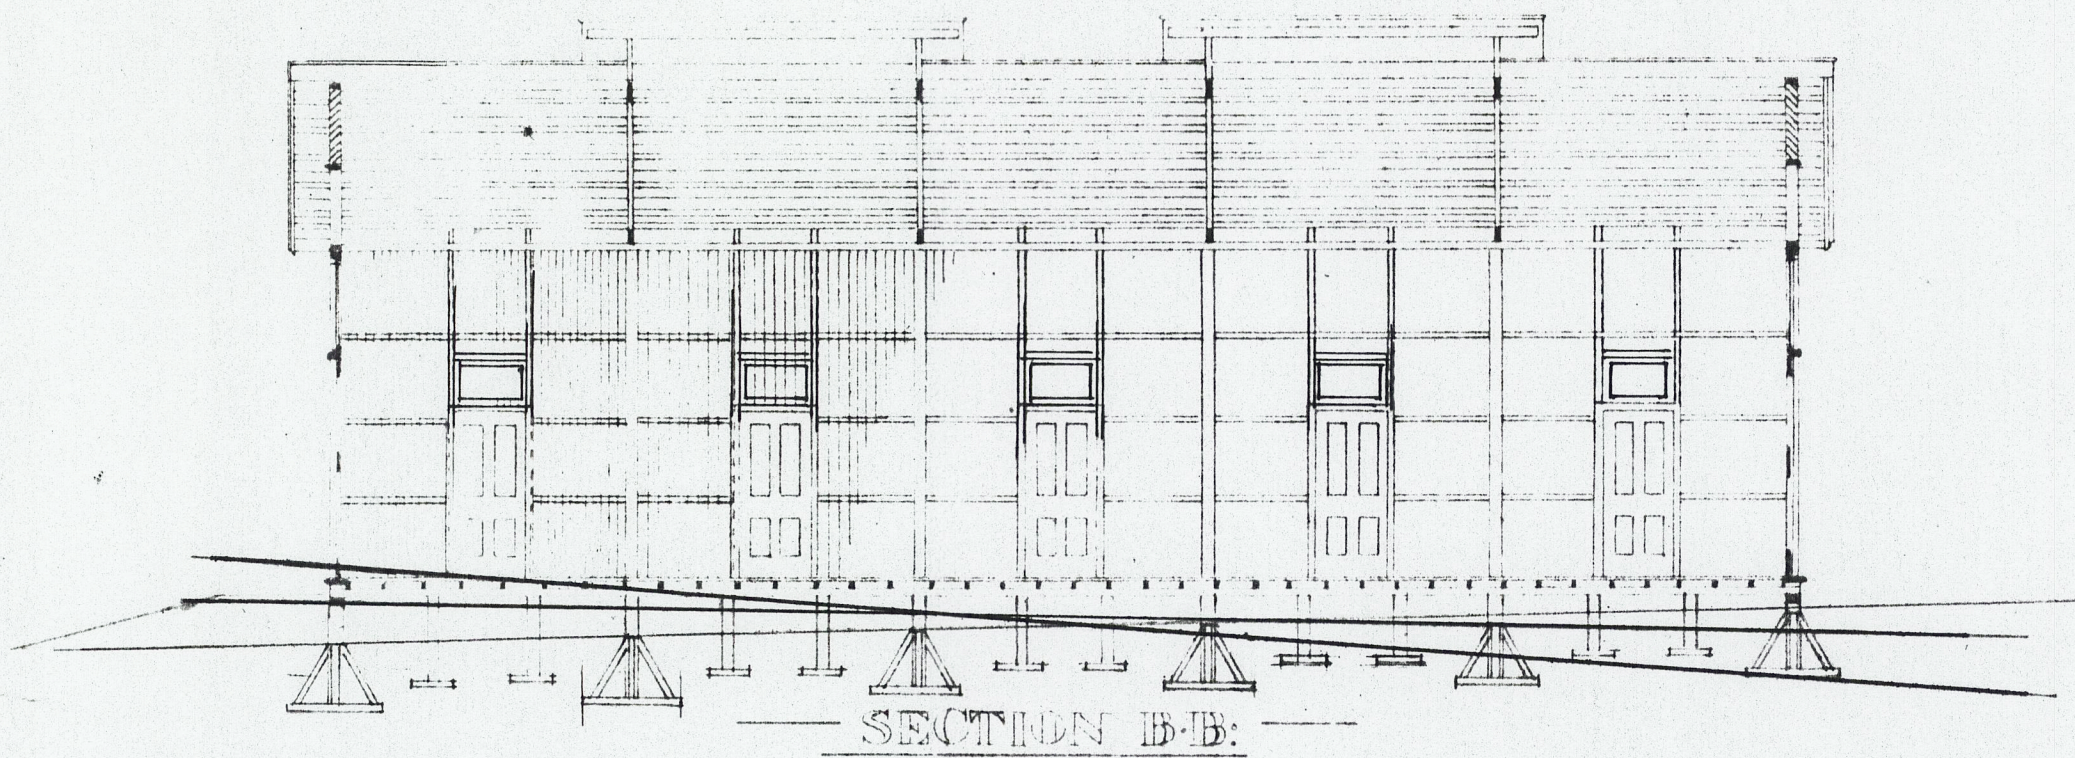


SECTION B-B

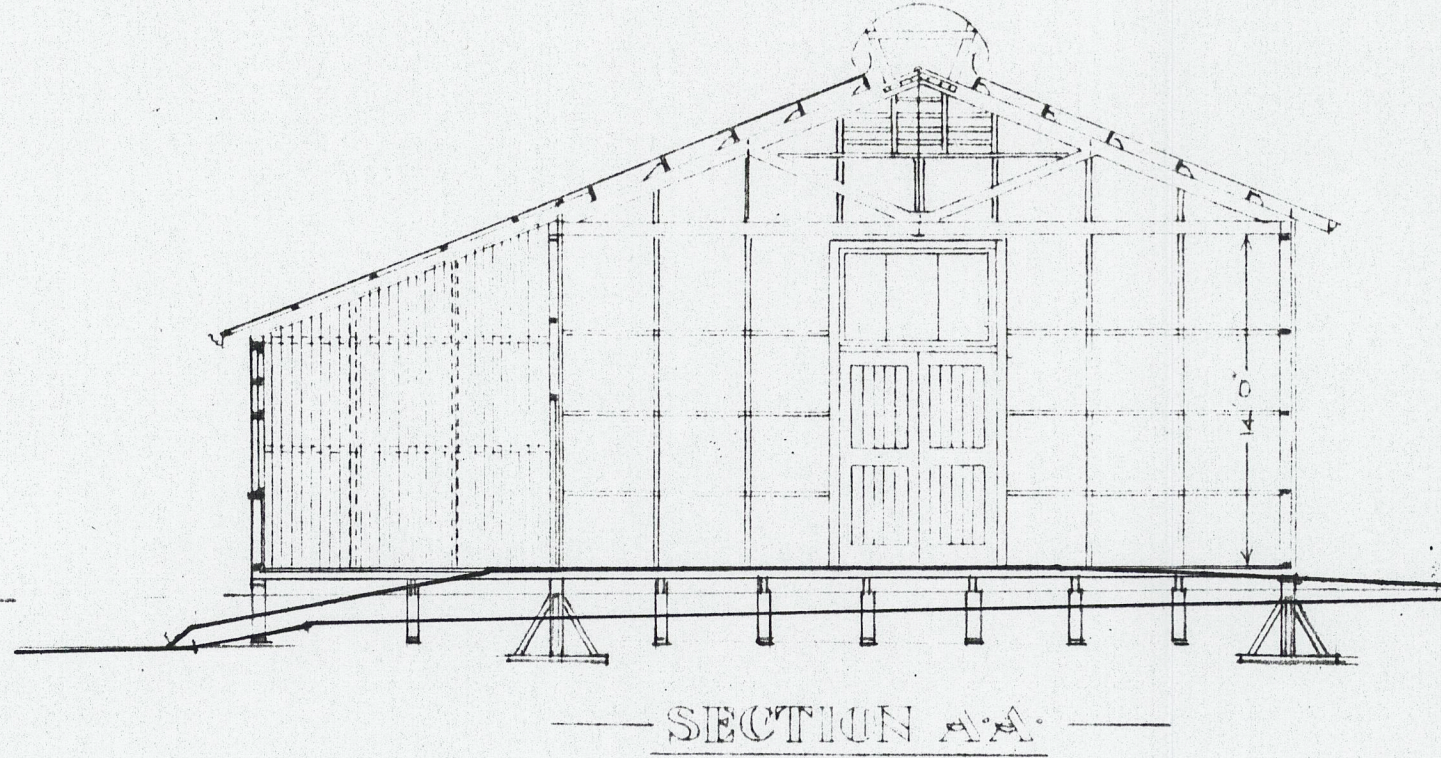


SECTION A-A

GREEN DENOTES FOUNDATION AND SURFACE AT WODONGA  
RED " NATURAL SURFACE AT RINGWOOD  
BLACK " REFORMED " " "


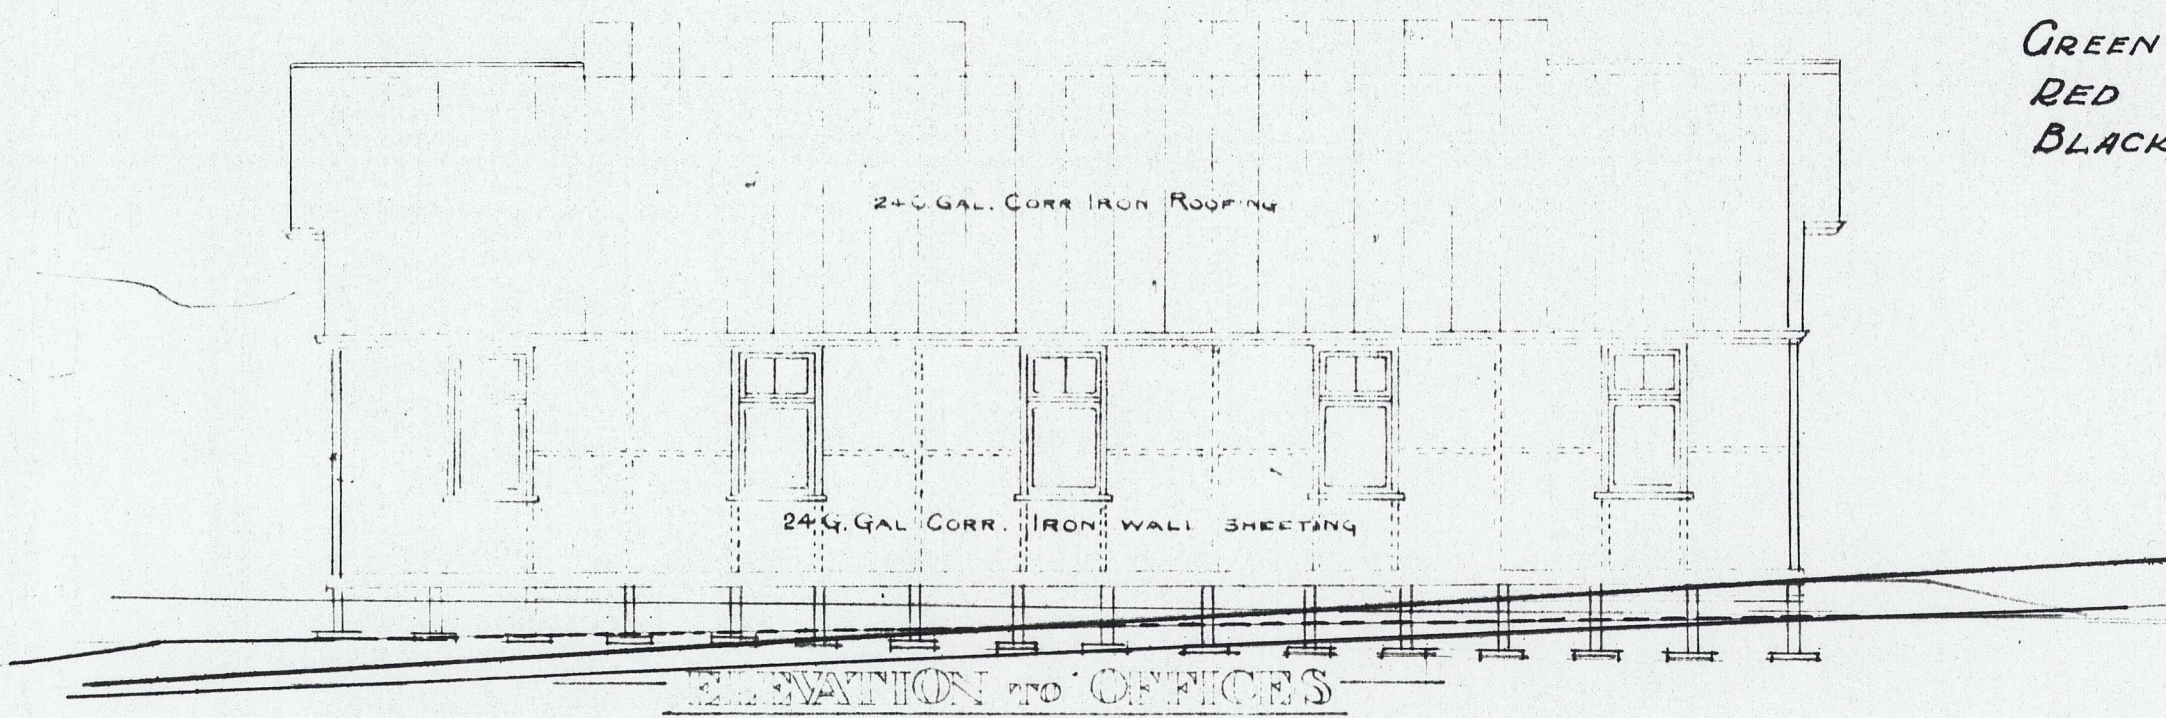


ELEVATION TO OFFICES

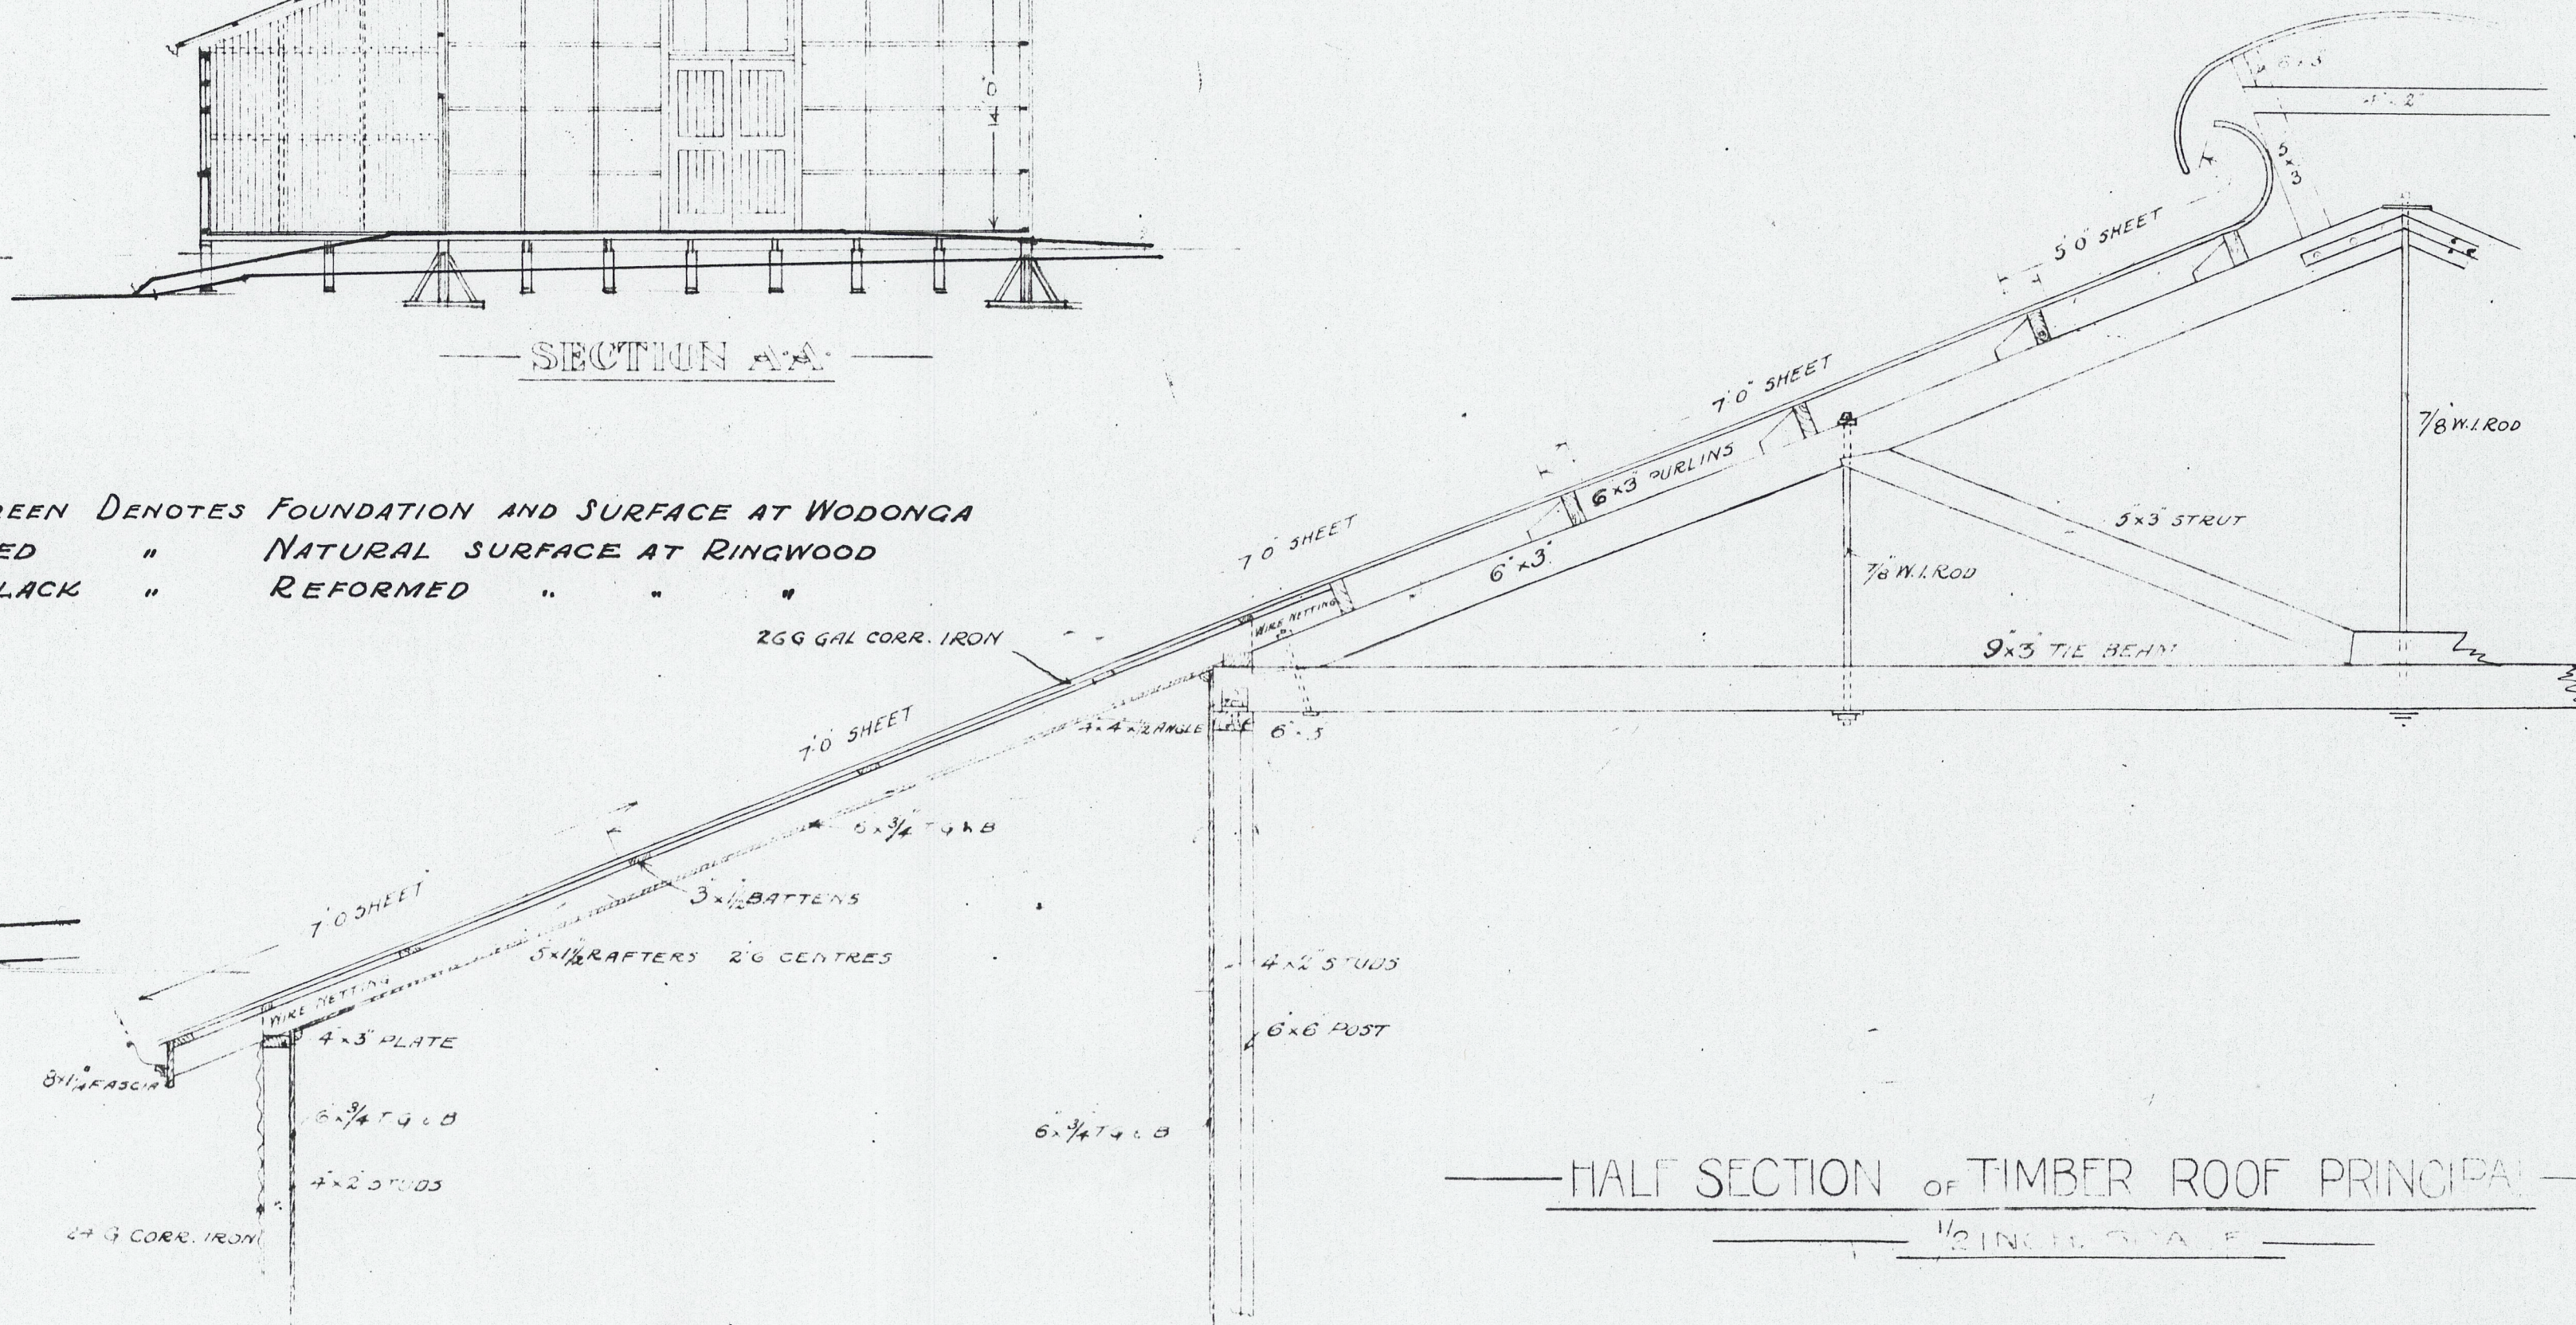


HALF SECTION OF TIMBER ROOF PRINCIPAL


1/2 INCH SCALE

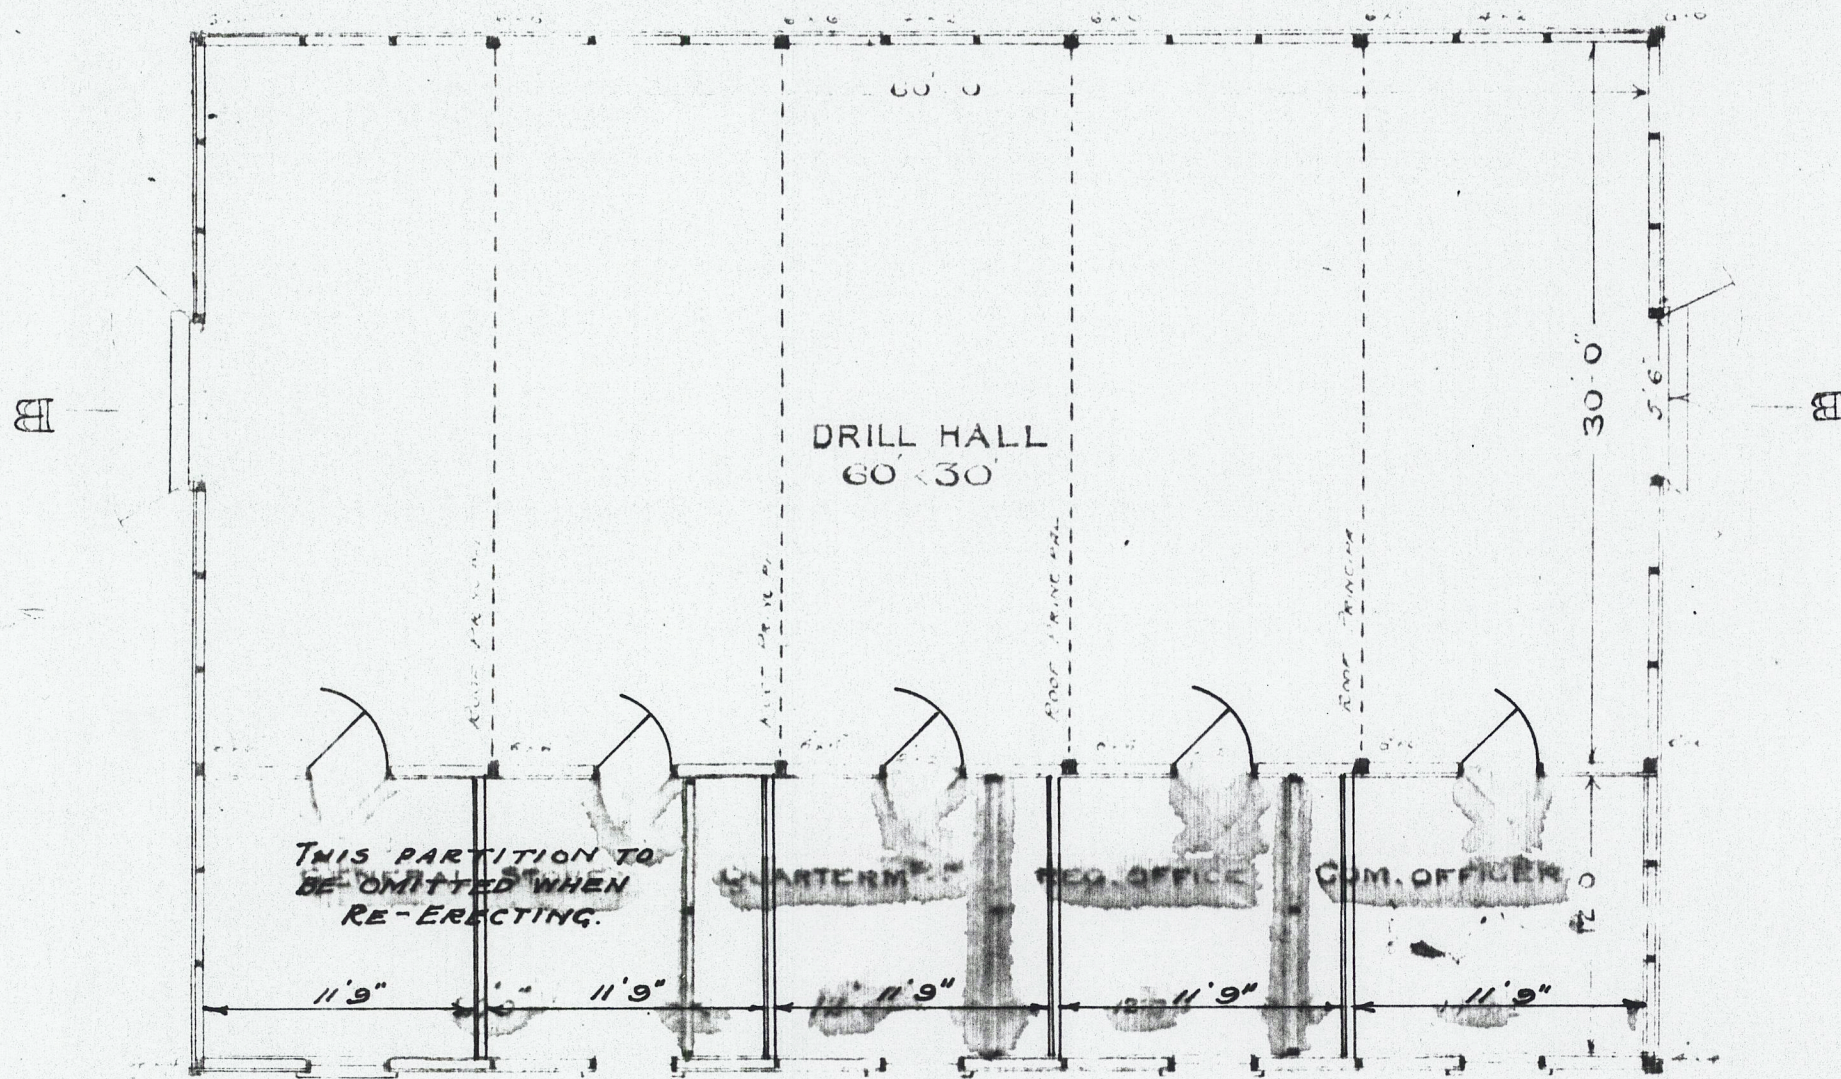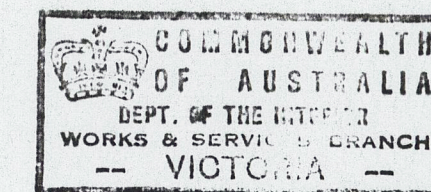

PLAN

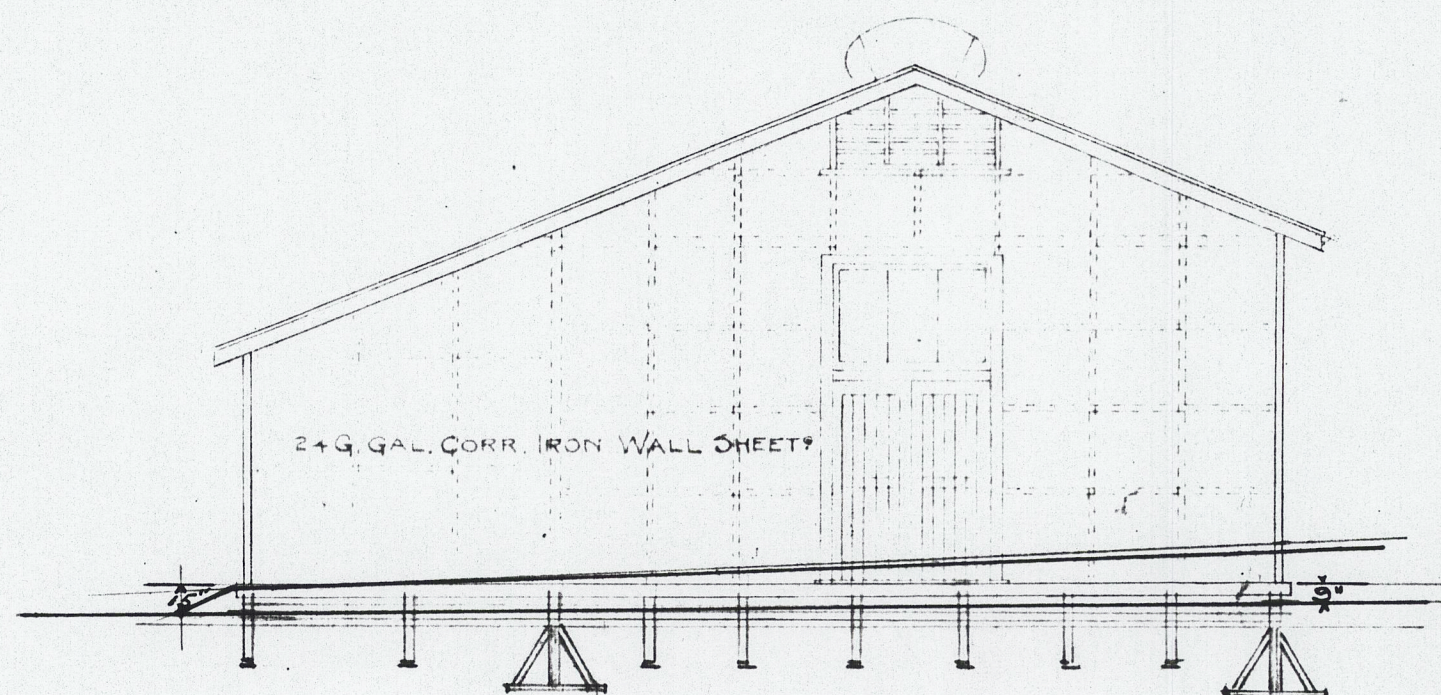

END ELEVATION

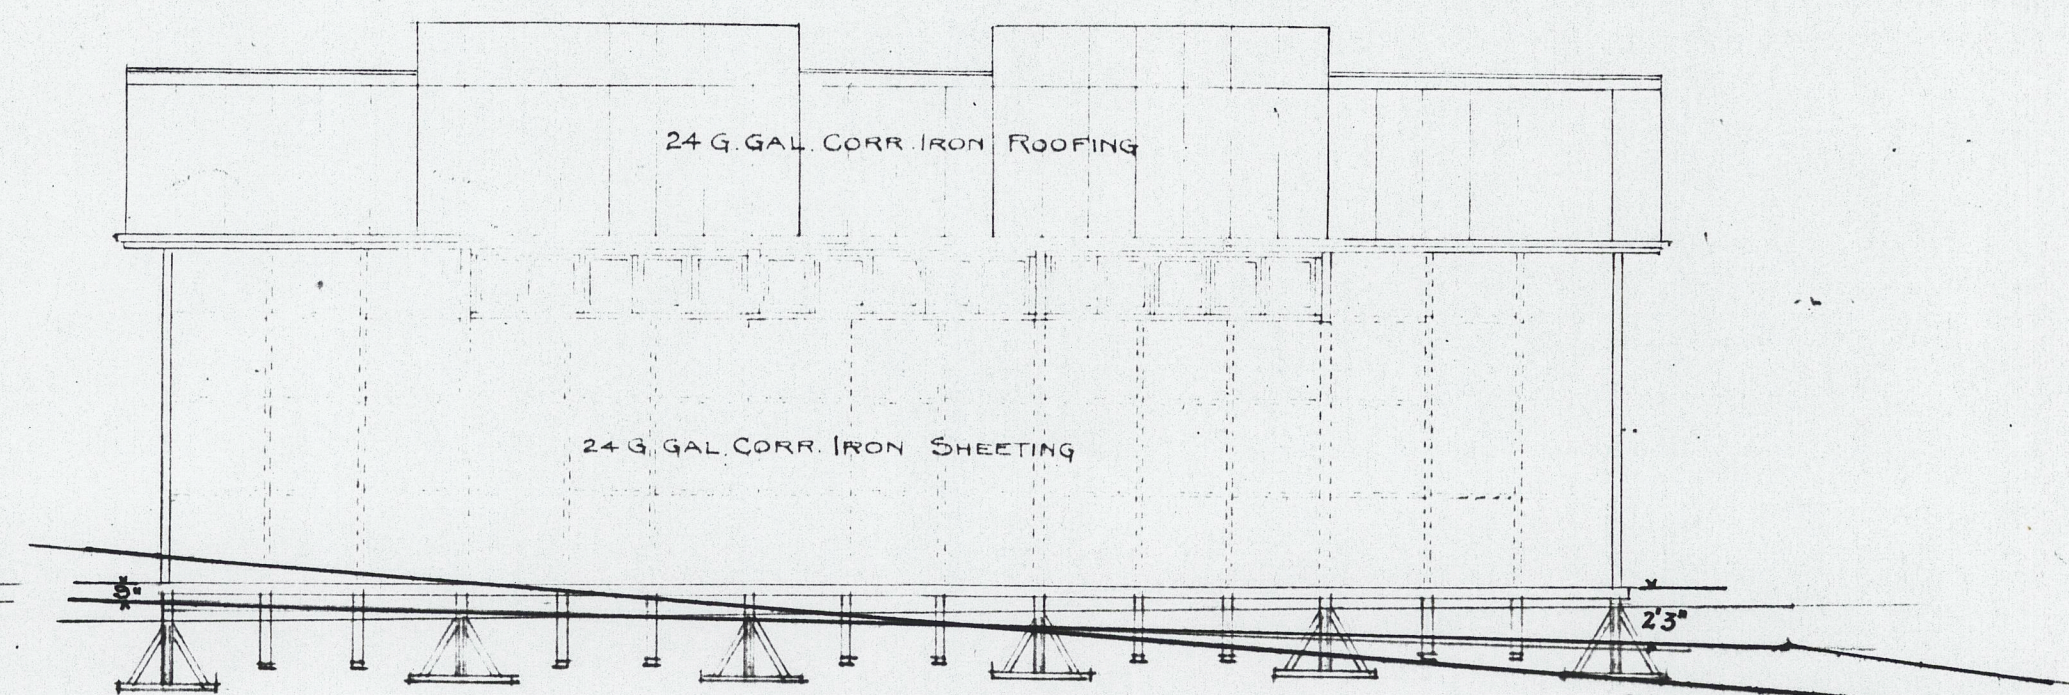

SIDE ELEVATION

120  
30