

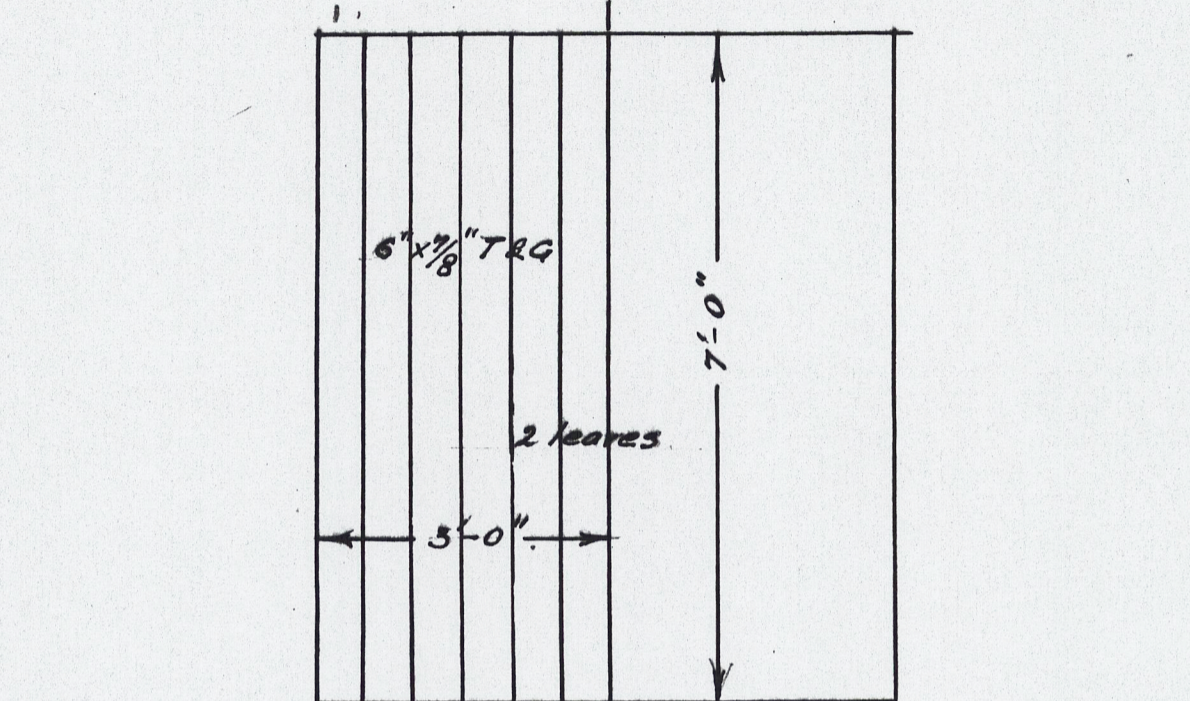
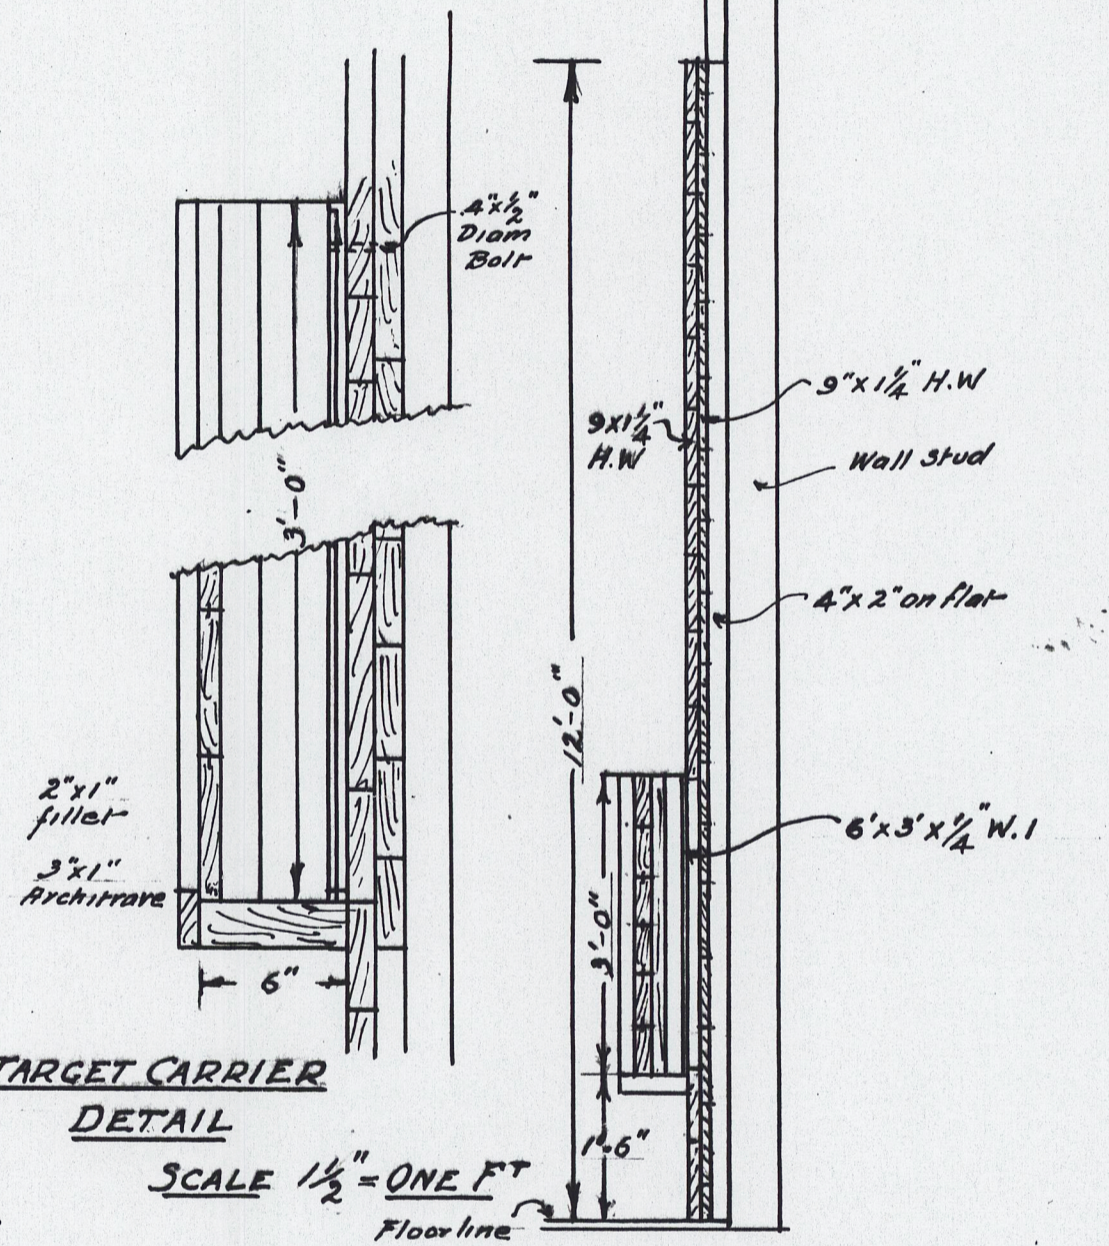


TO BE ERECTED IN DRILL HALL WHERE DIRECTED


H 119
051
00 4

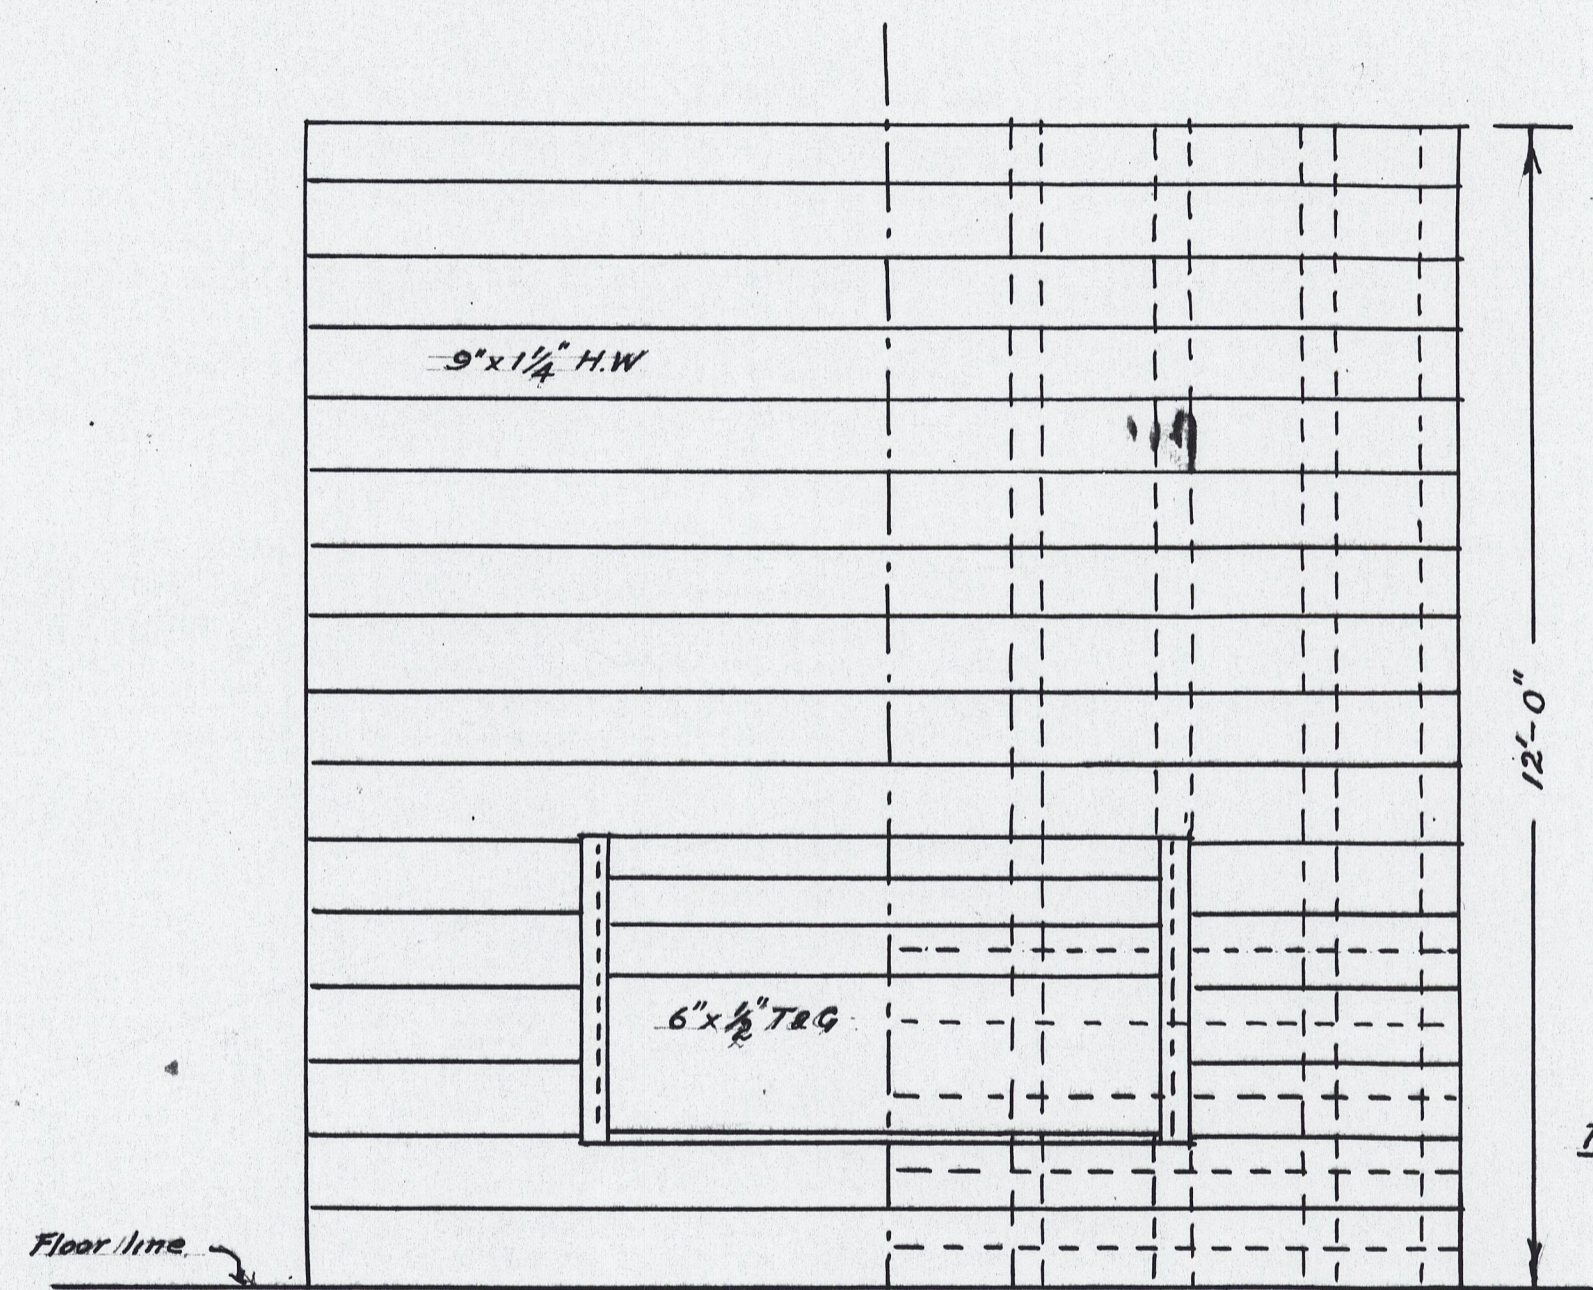


PLAN OF PLATFORM

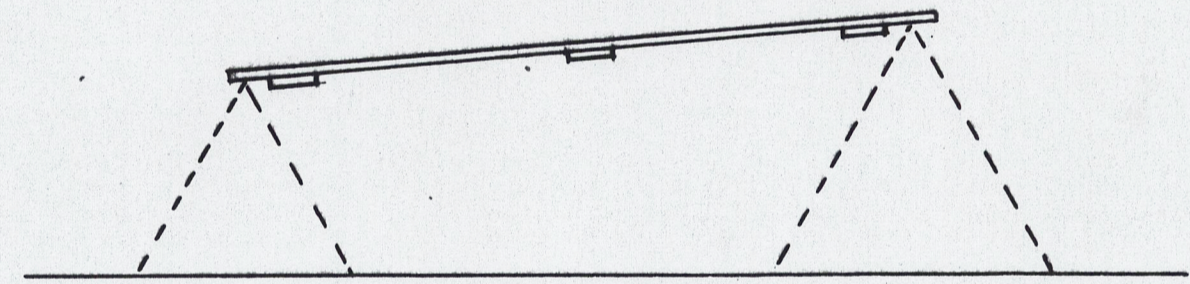

SECTION

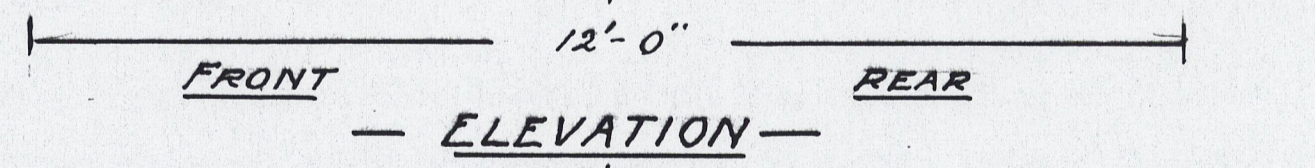


FRONT REAR
ELEVATION

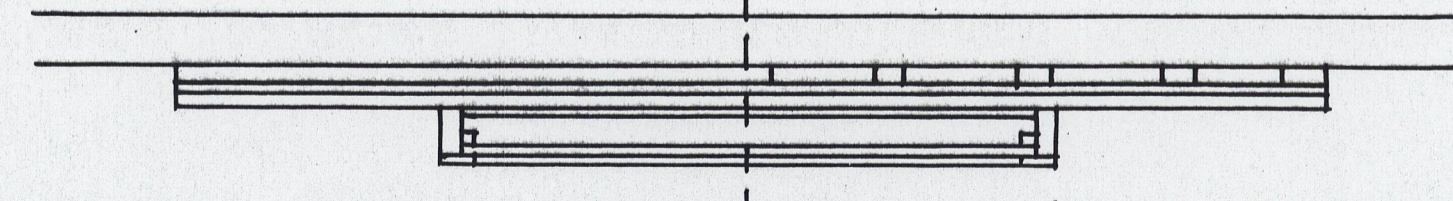

PLAN

Scale 1/2" = One Foot

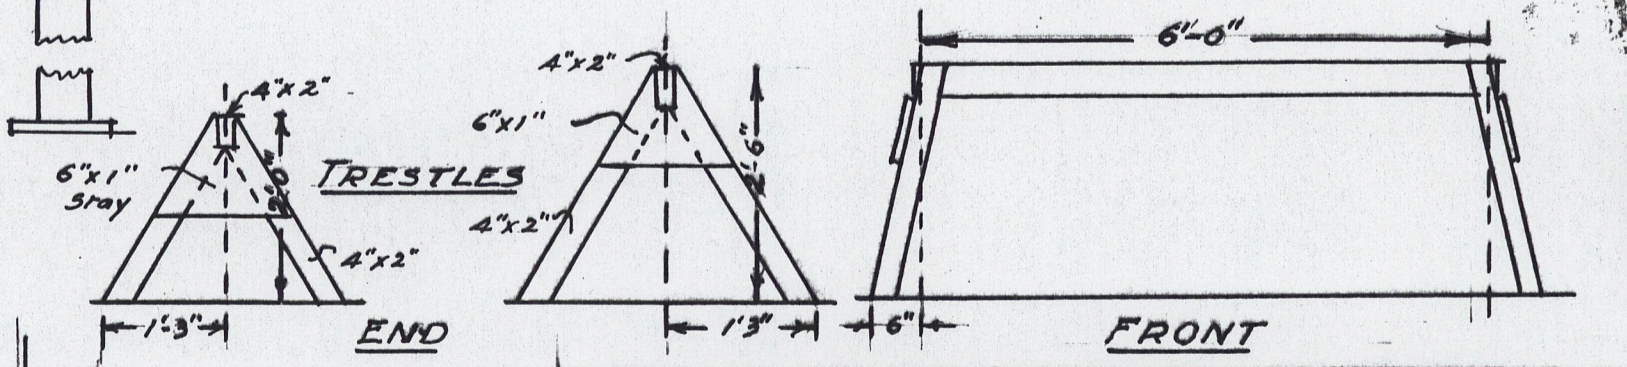

TRESTLES

MINIATURE RIFLE RANGE. AT RINGWOOD
- DRILL HALL -

H. J. Mackinnon
Works Director Victoria

R.D. No 18.3.35

Copied from Defence Dept Drawing

120
30
3