




STAGE I FRONT DOOR DETAIL
SCALE - 1:100

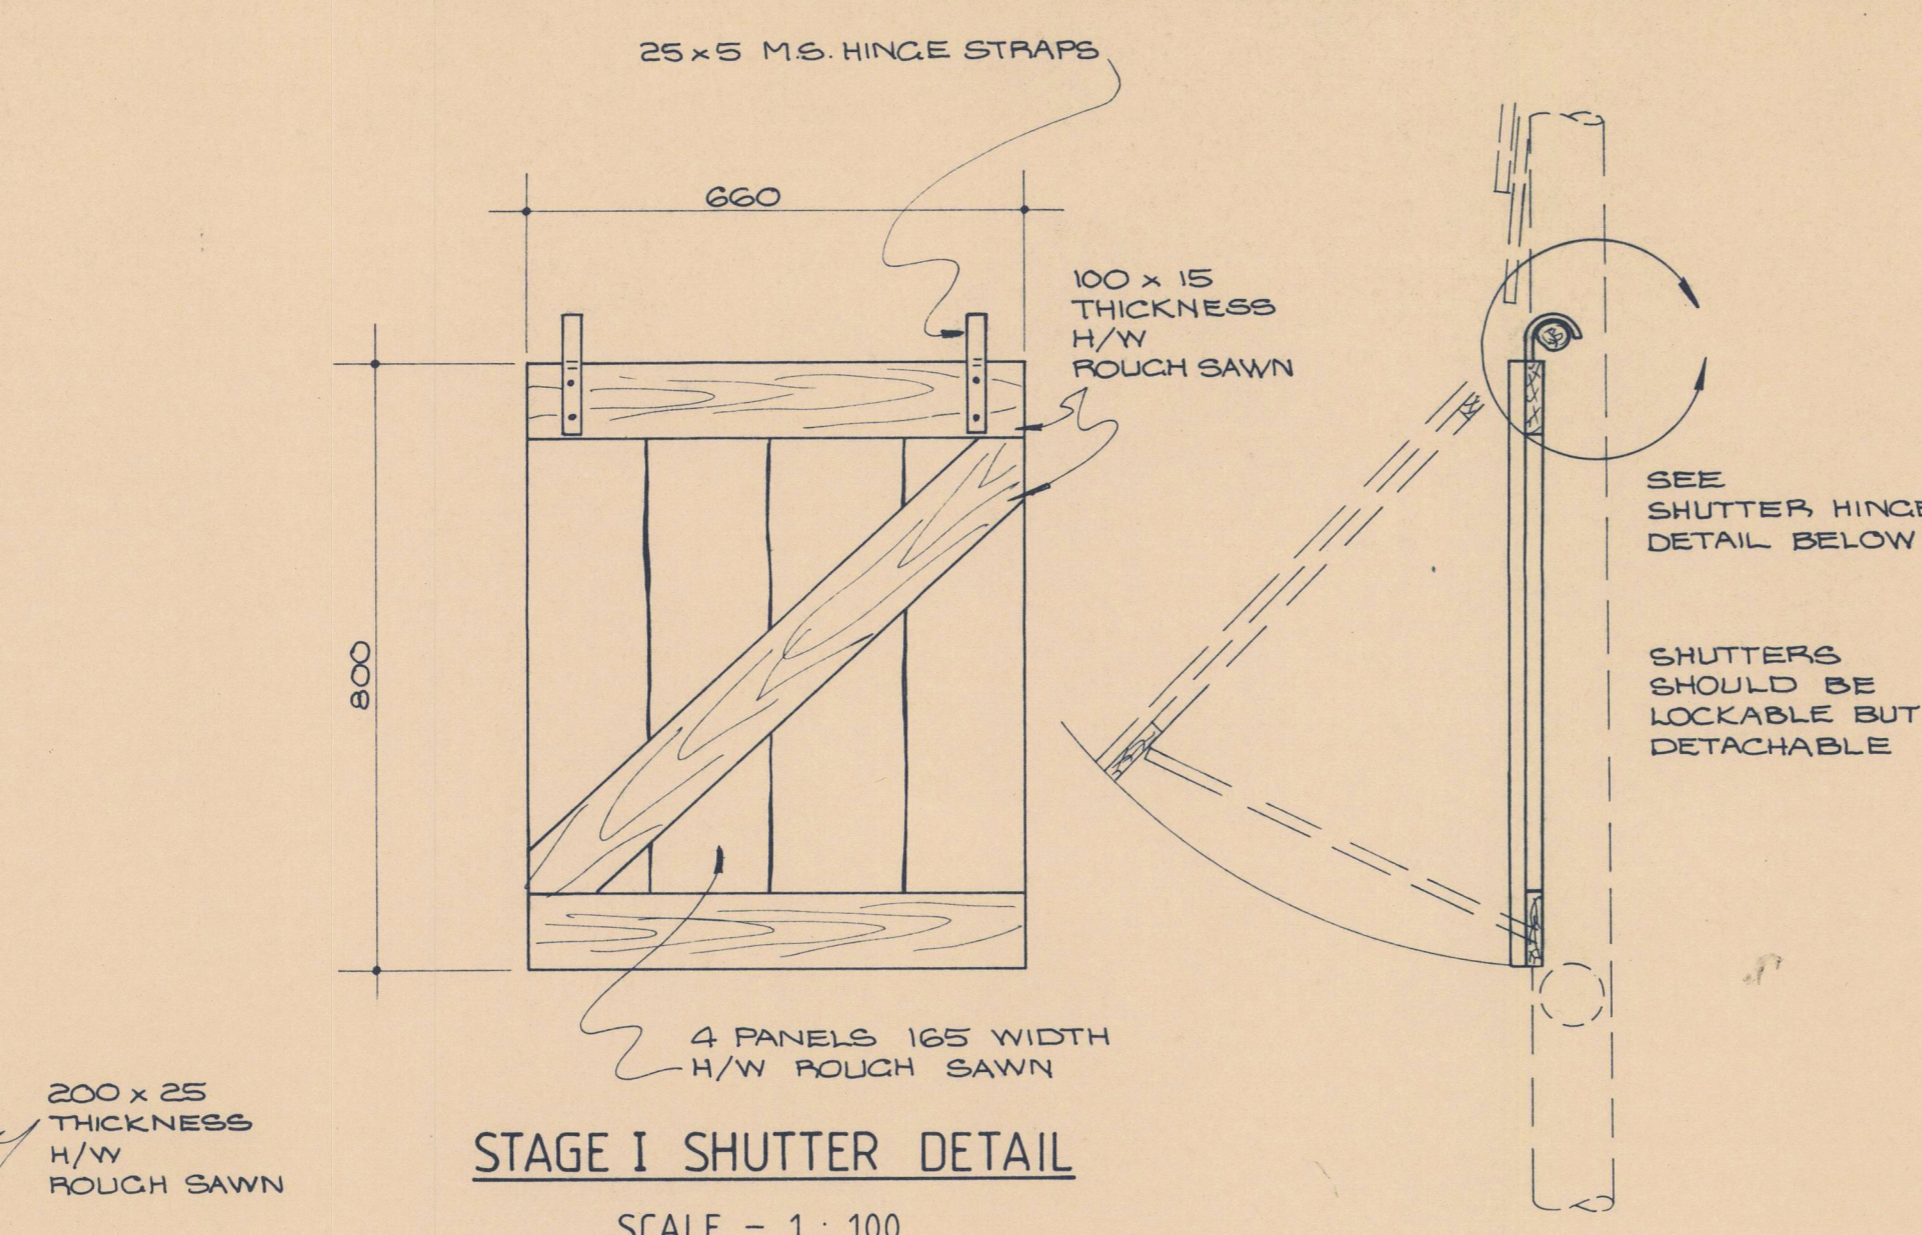


STAGE I SHUTTER DETAIL
SCALE - 1:100

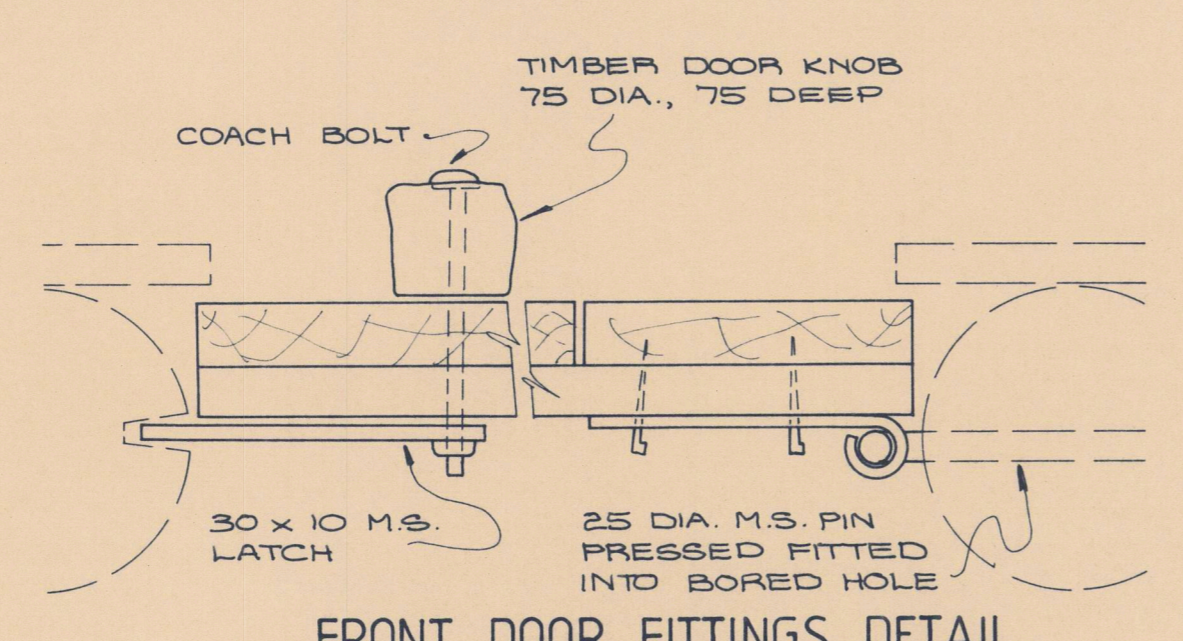

FRONT DOOR FITTINGS DETAIL

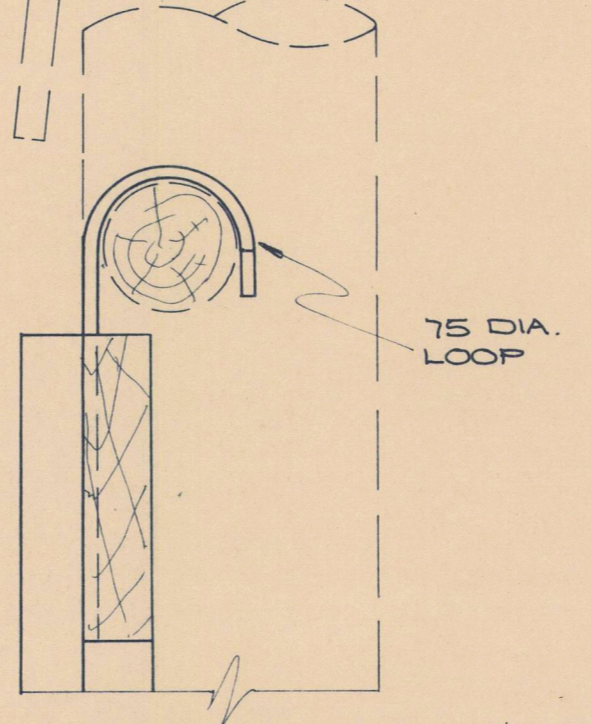


SHUTTER HINGE DETAIL

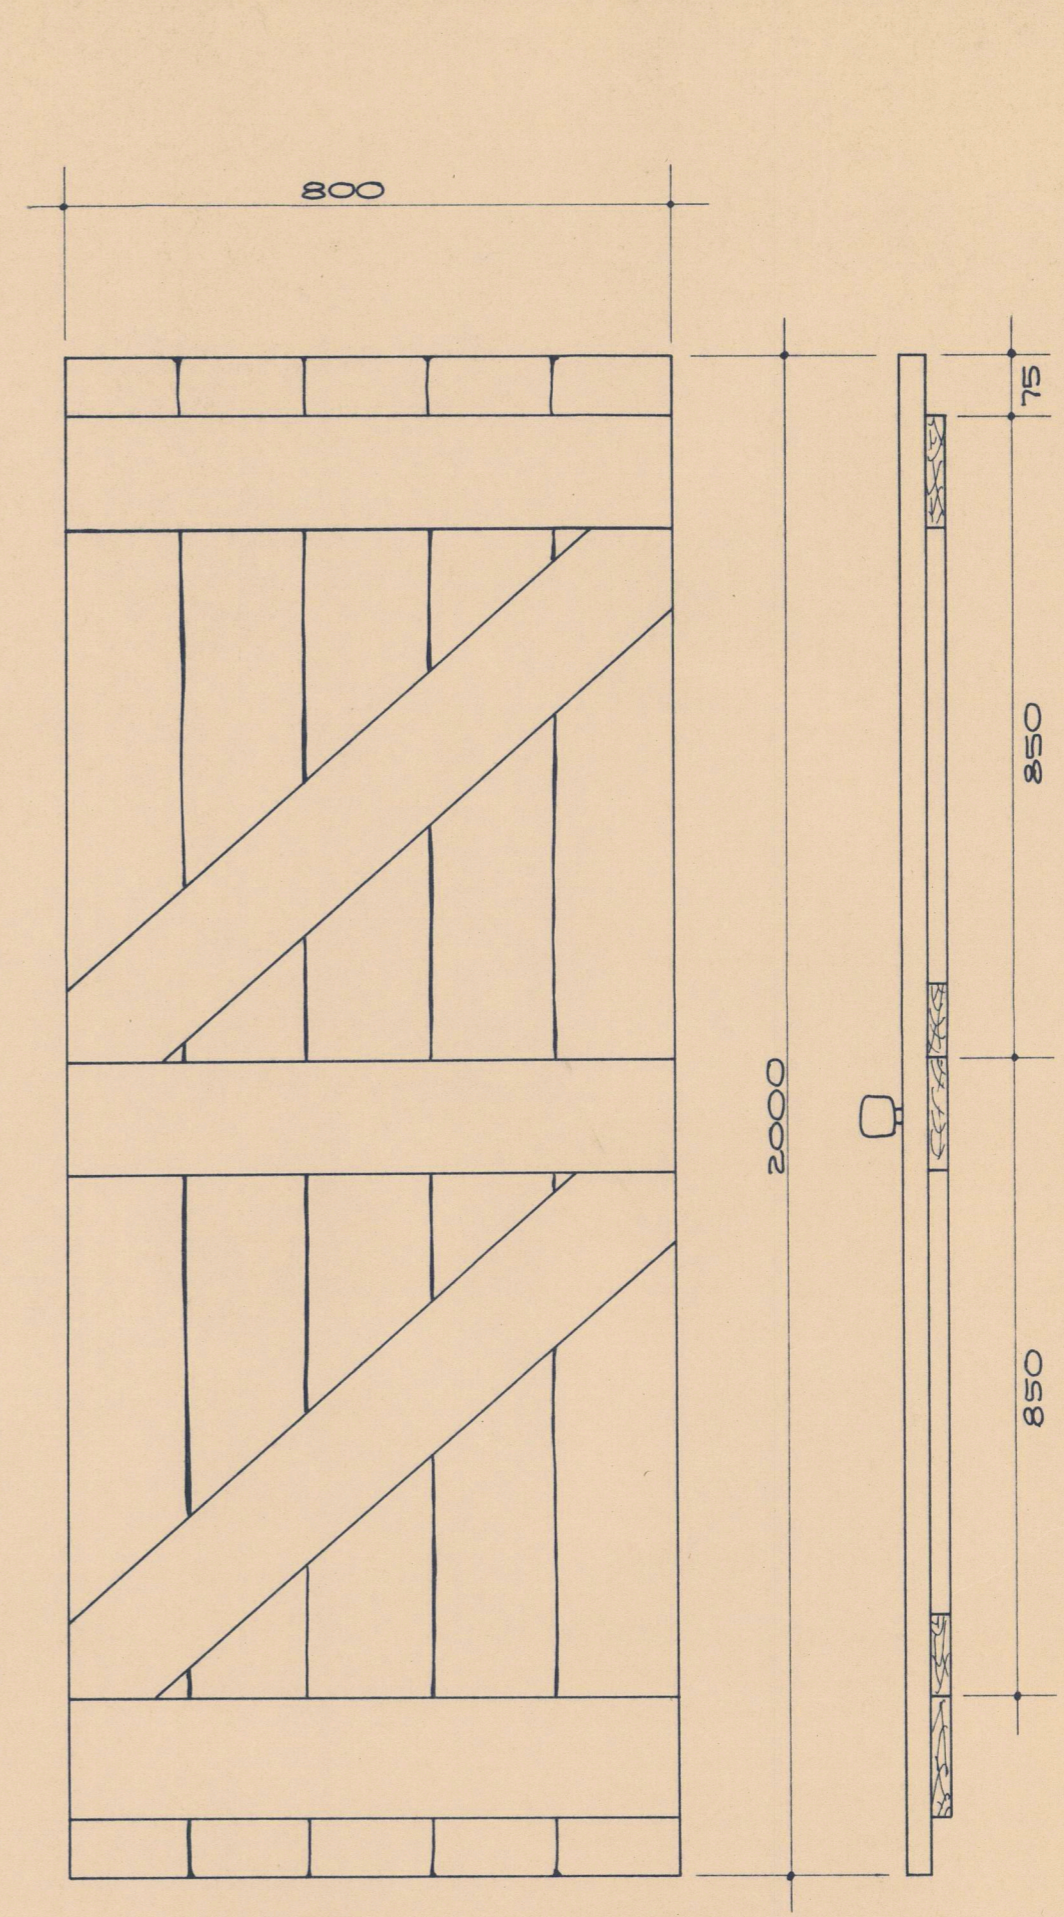


STAGE II REAR DOOR DETAIL
SCALE - 1:100


WINDOWS
2ND STAGE

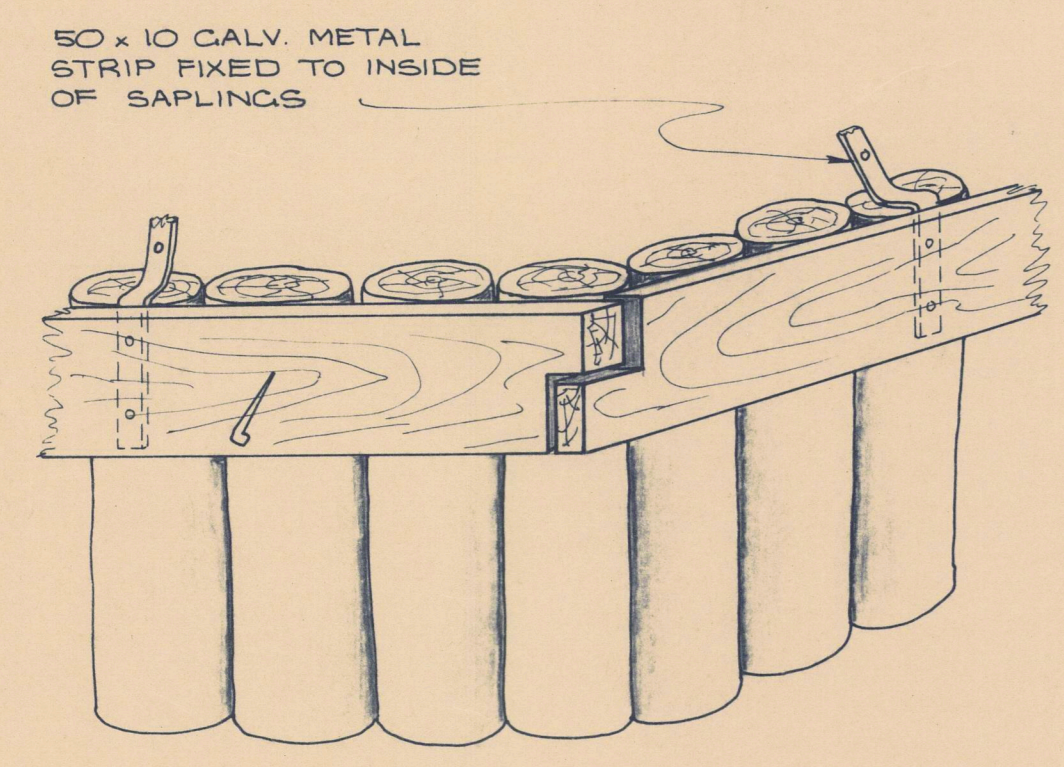


JOINT DETAIL A

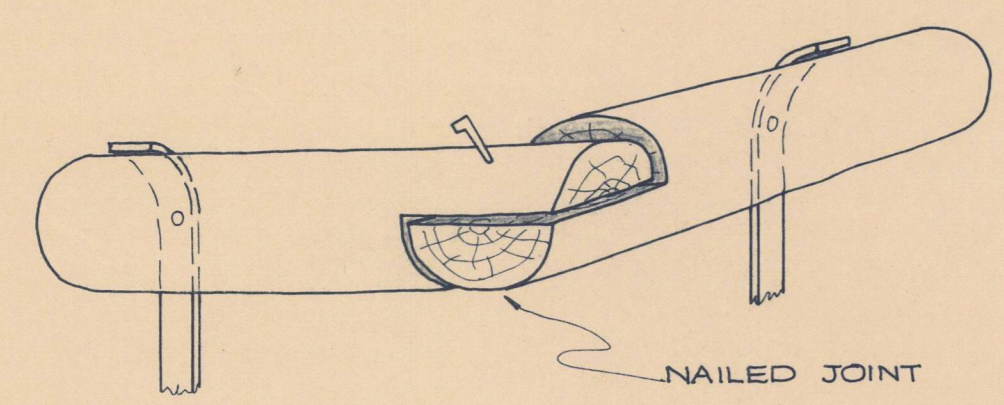

JOINT DETAIL B

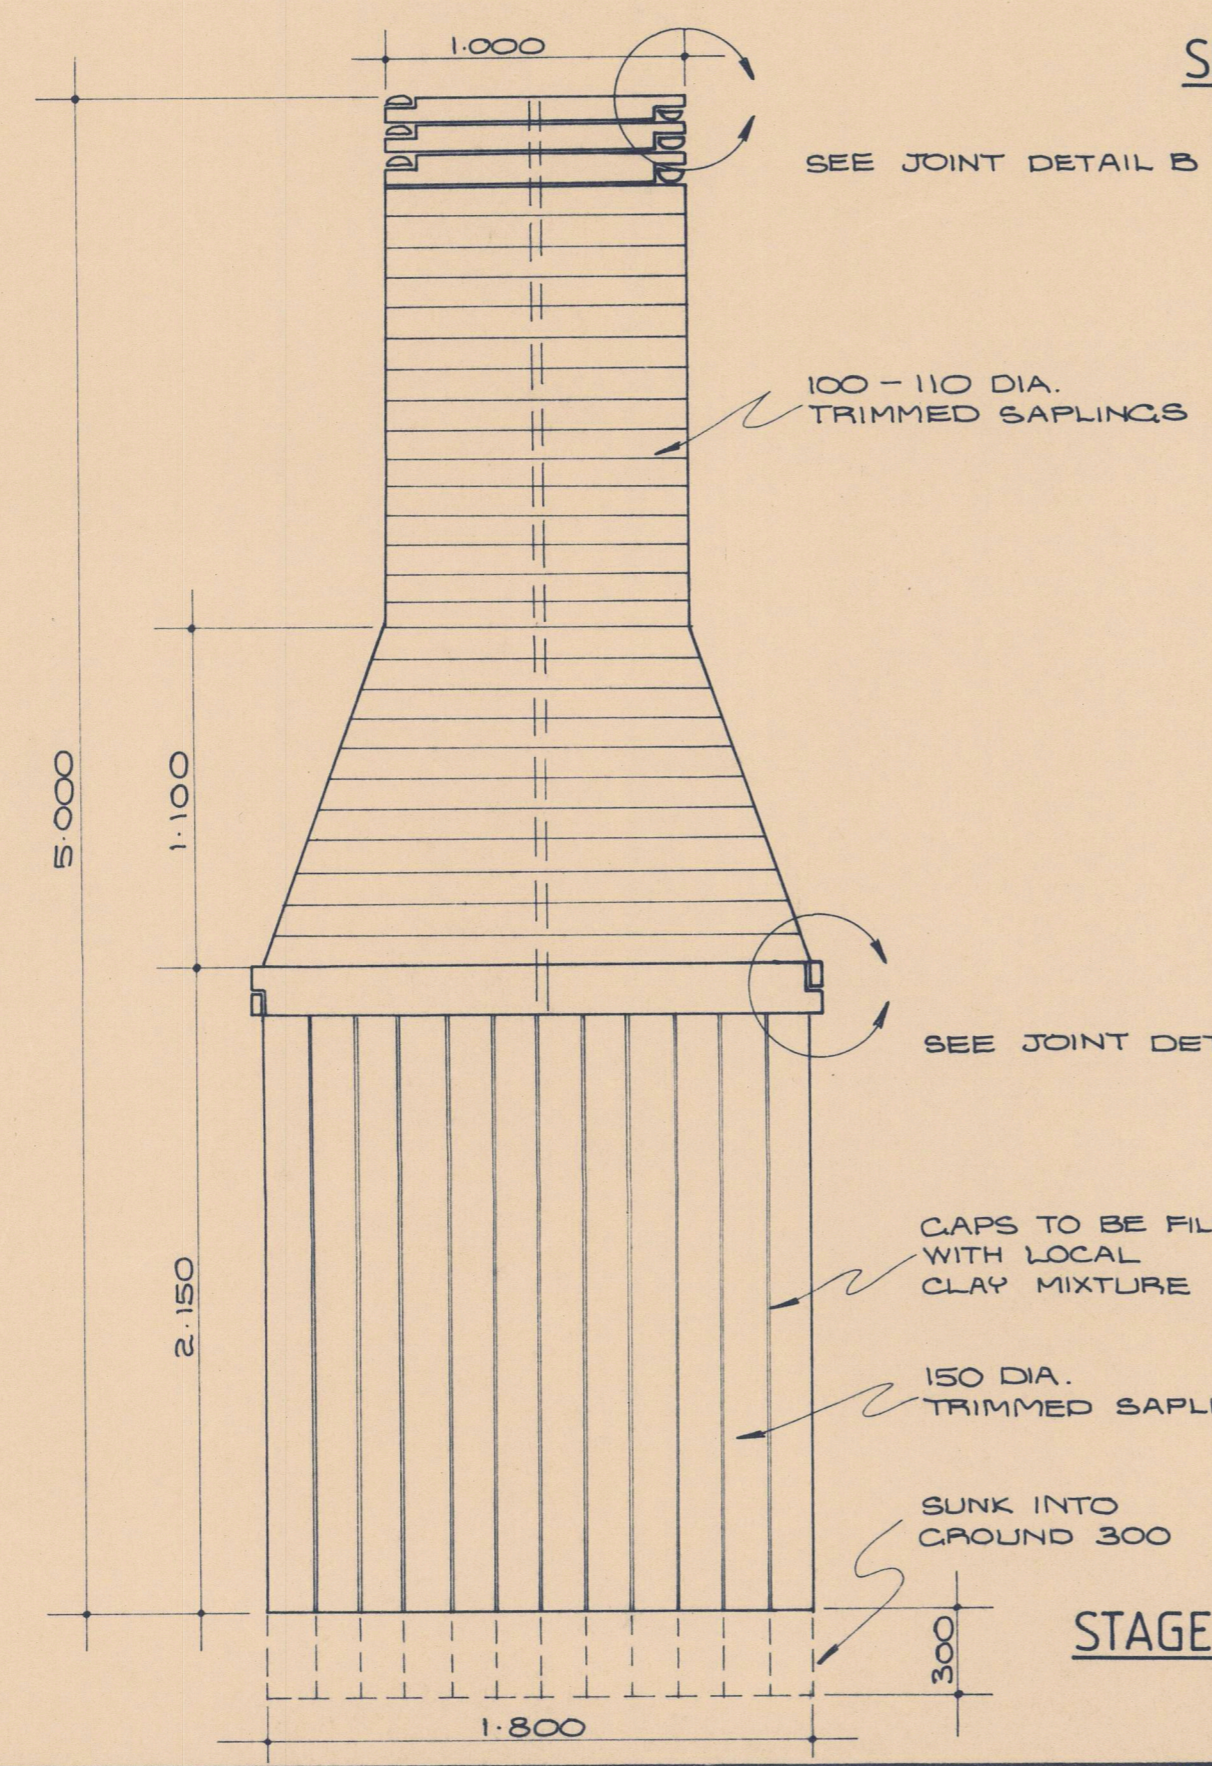

STAGE I CHIMNEY DETAIL
SCALE - 1:25

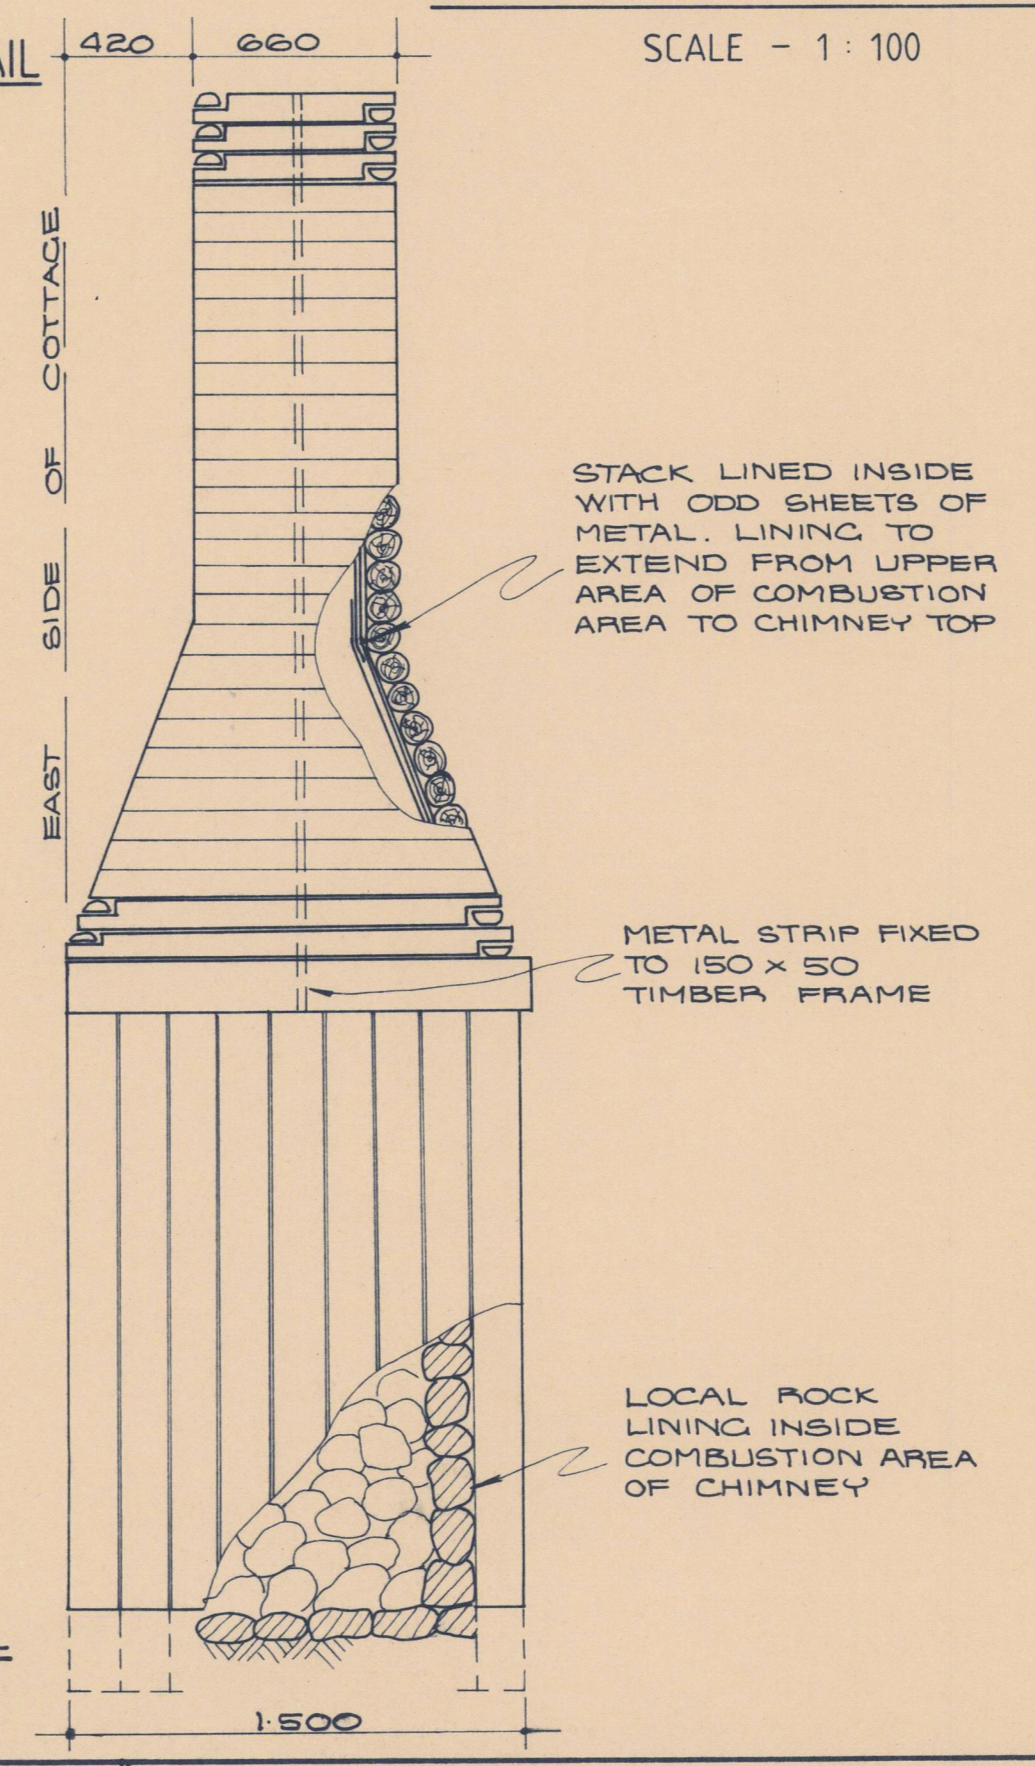

CITY OF RINGWOOD
RINGWOOD LAKE RESERVE MUSEUM
MINERS COTTAGE
DETAILS

CONTRACTOR	LEGEND				AMENDMENTS		LB	P.	SCALE	CITY OF RINGWOOD RINGWOOD LAKE RESERVE MUSEUM MINERS COTTAGE DETAILS	APPROVED	DRAWING NUMBER
	Gas Main	-G-	S.E.C. Pole	⊙	Existing Drains	-D-	Existing K. & Ch.	=====	AS SHOWN		DATE	REVISION
Water Main	-W-	S.E.C. Cable	-E-	Existing Drain Pits	⊡	Proposed K. & Ch.	=====	DATUM				SHEET 3 OF SHEETS
Fire Plug	● FR	P.M.G. Pole	⊗	Proposed Drains	=====							
Fire Hydrant	● FH	P.M.G. UG Cable	-7-	Proposed Drain Pits	=====							
Valve	⊥	P.M.G. Pit	⊡	Existing Sewers	-S-							