



SECTIONAL VIEW  
SCALE - 1:25

SECTIONAL VIEW THRU STAGE I  
SCALE - 1:25

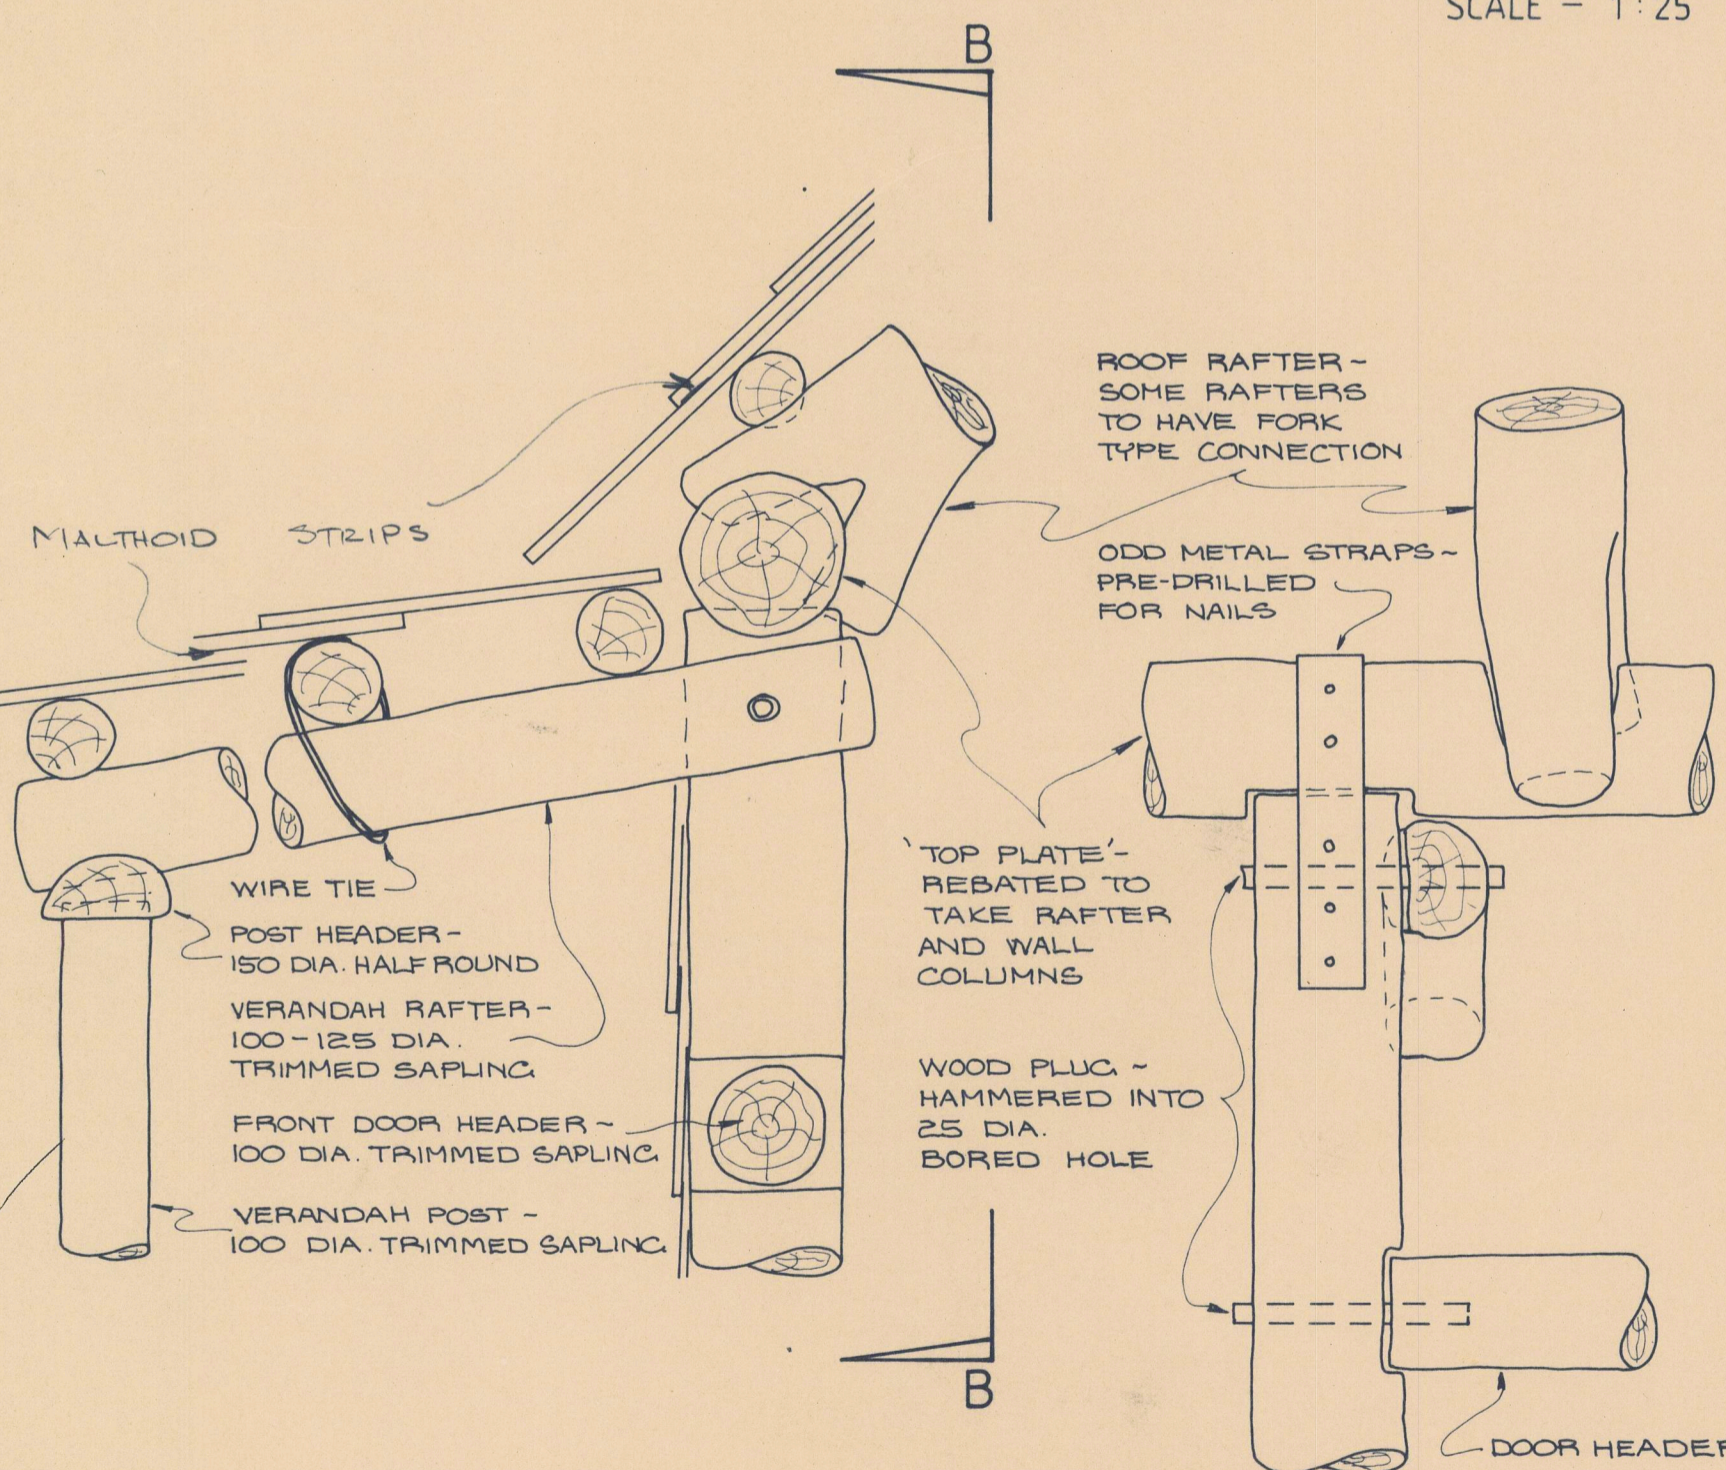


DETAIL A


VIEW B-B

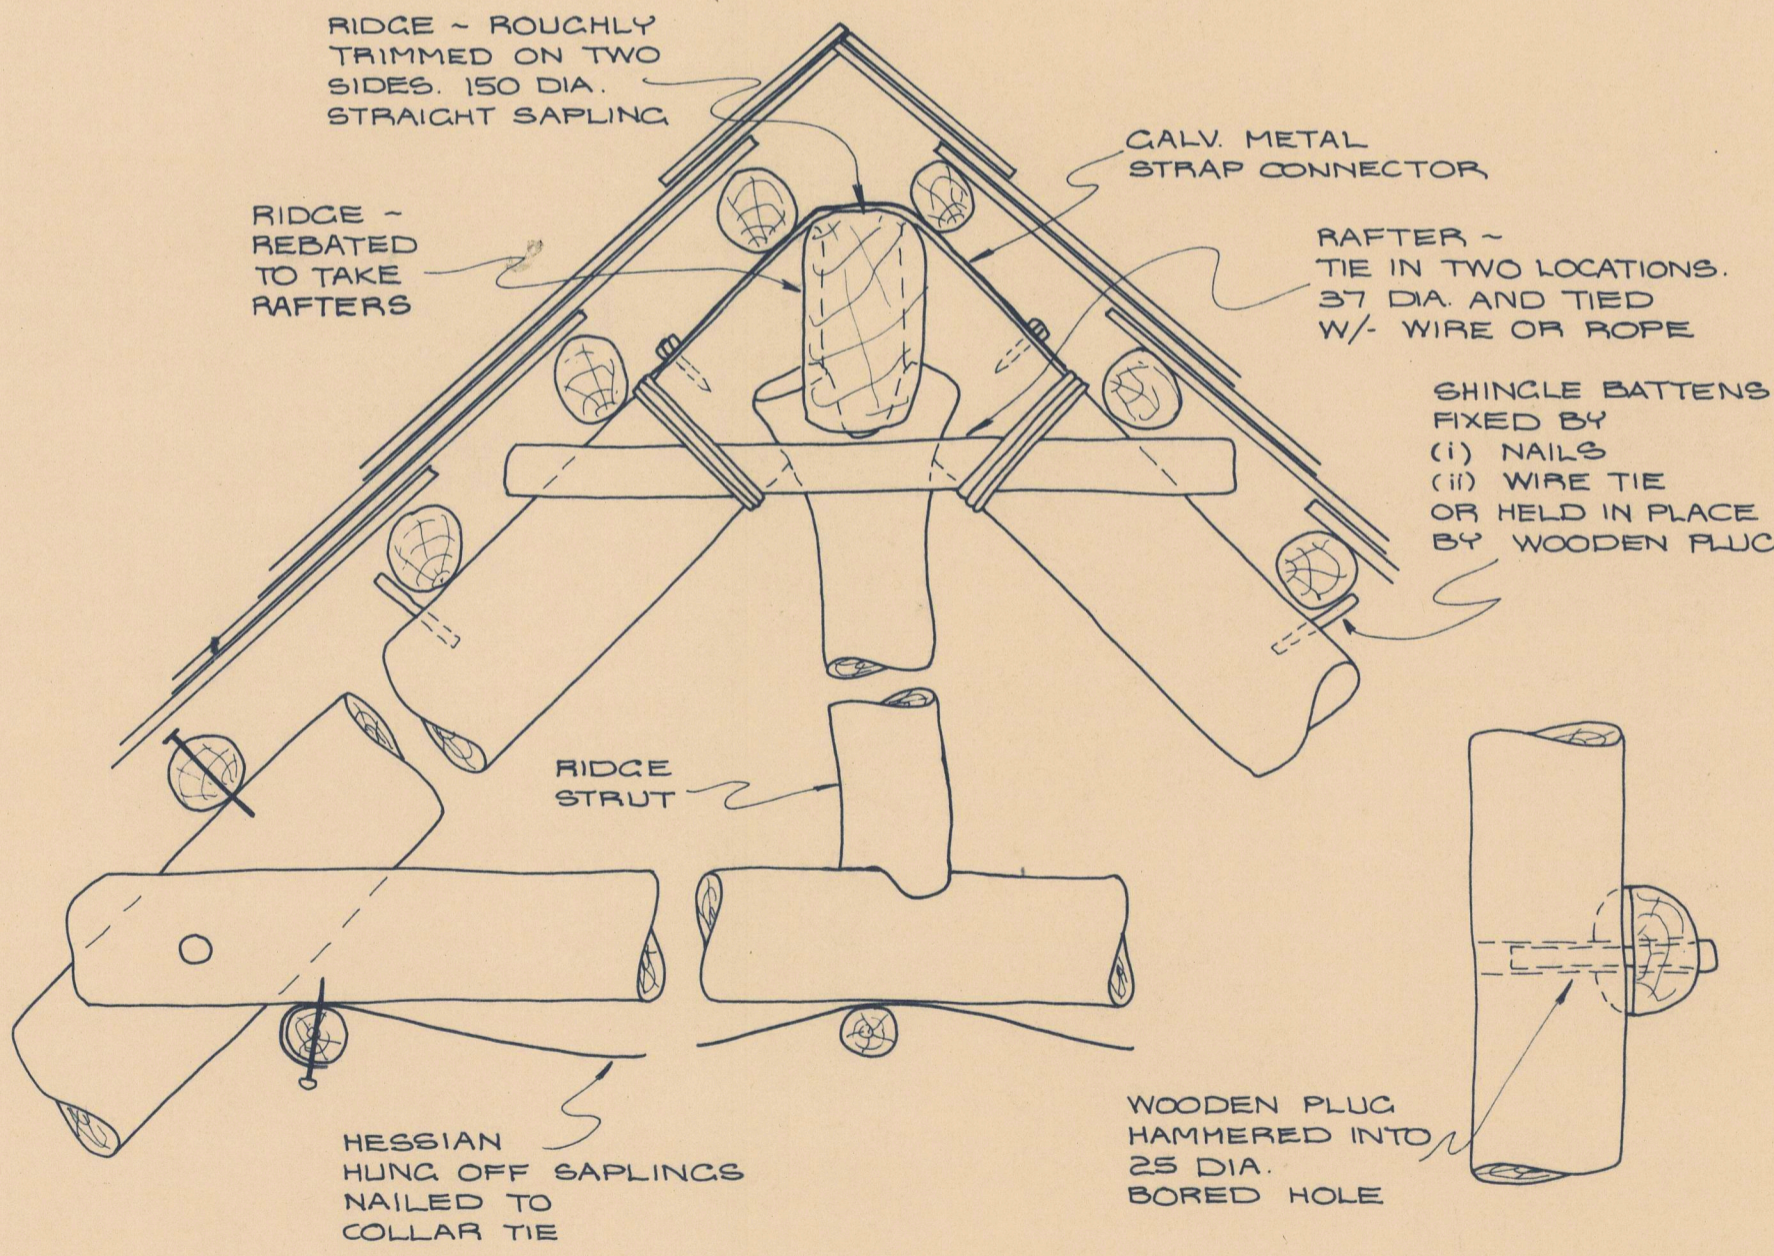

DETAIL C

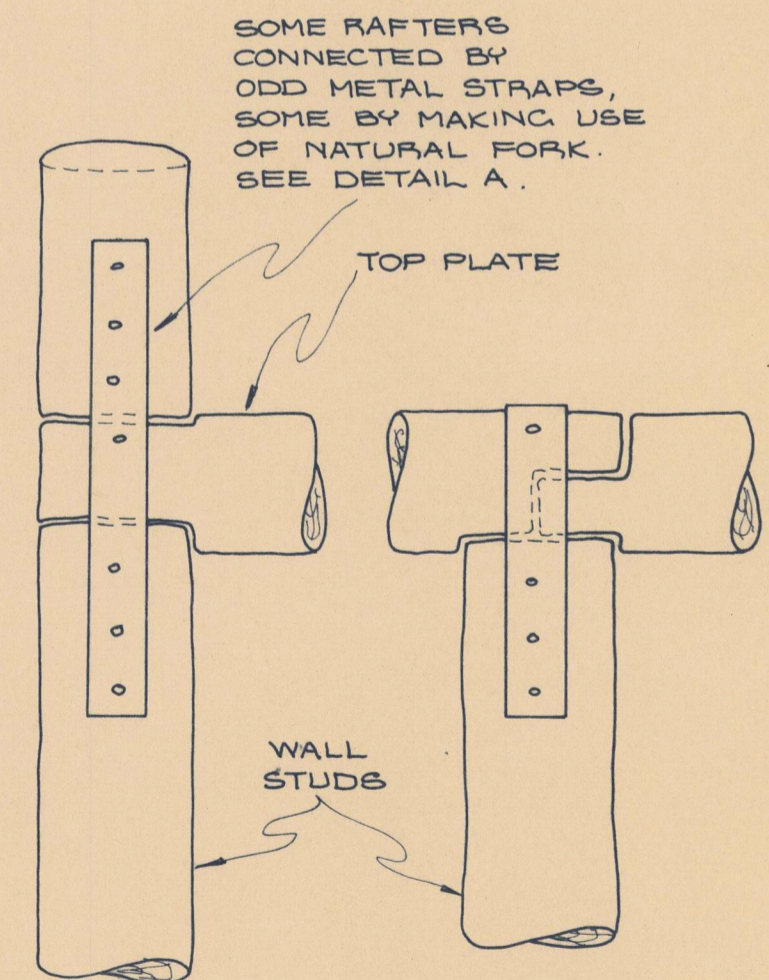

STAGE I END WALL DETAIL

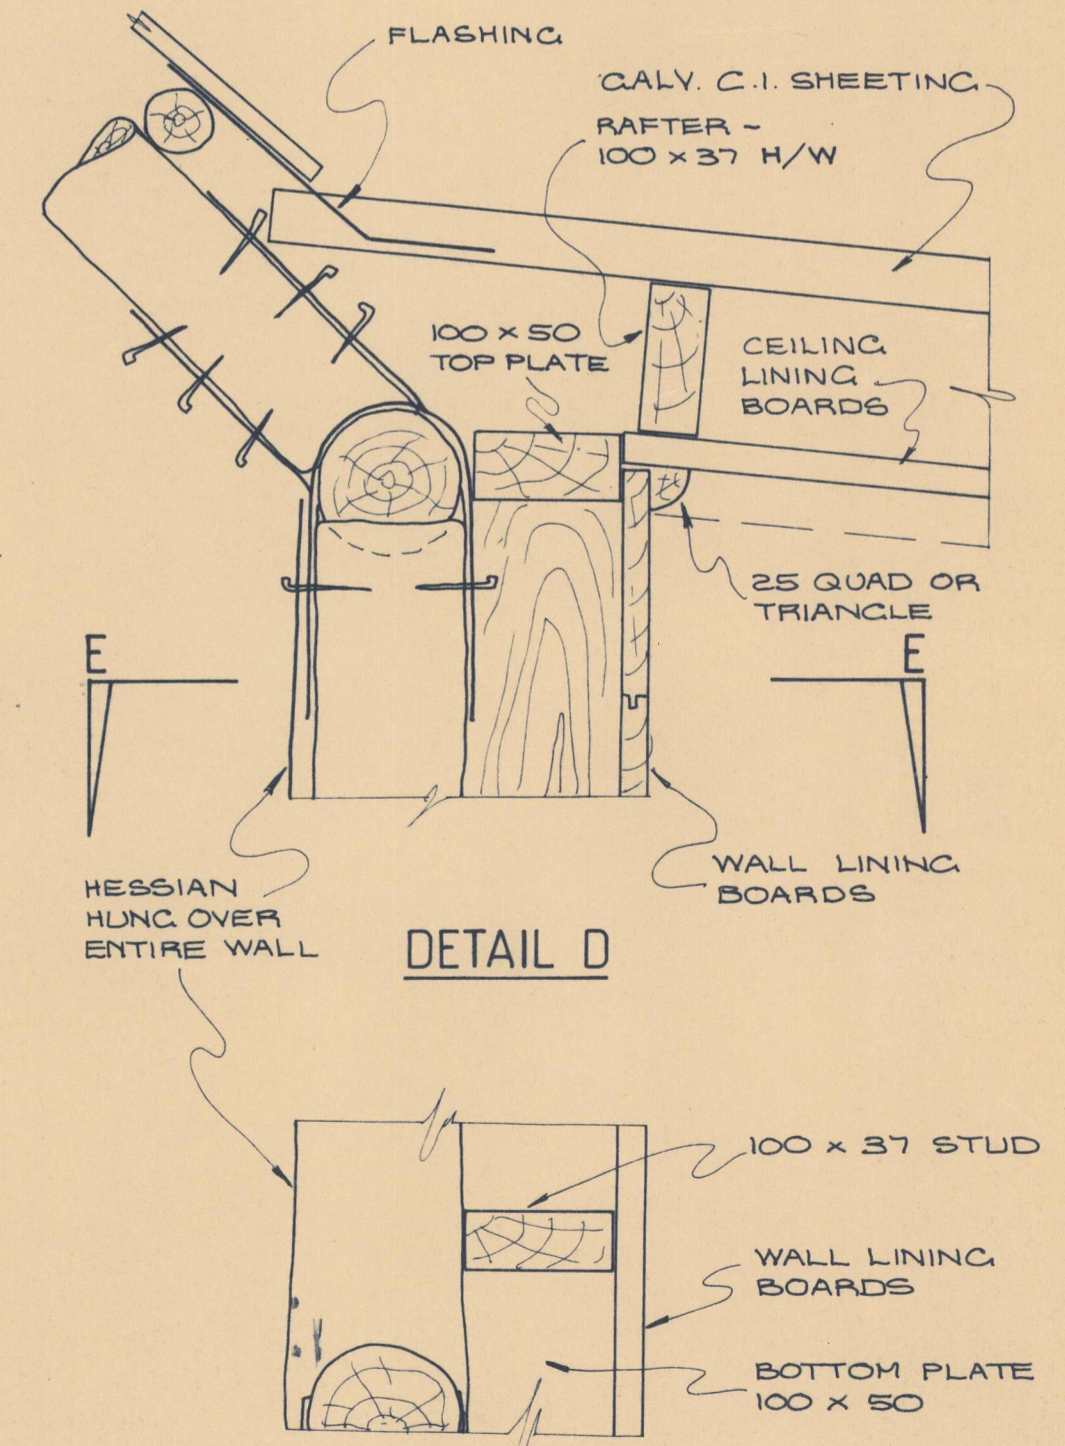

VIEW E-E

CONTRACTOR		<b>LEGEND</b>				<b>AMENDMENTS</b>		L.B. P.		SCALE		CITY OF RINGWOOD RINGWOOD LAKE RESERVE MUSEUM MINERS COTTAGE FRAMING DETAILS		APPROVED		DRAWING NUMBER	
		DATE		DATE		REVISION		DATE		1:50 UNLESS OTHERWISE SPECIFIED				DATE		CITY ENGINEER	
Gas Main	-G-	S.E.C. Pole	⊙	Existing Drains	-D-	Existing K. & Ch.	===	DATE									
Water Main	-W-	S.E.C. Cable	-E-	Existing Drain Pits	⊖	Proposed K. & Ch.	===										
Fire Plug	FP	P.M.G. Pole	⊕	Proposed Drains	⊕												
Fire Hydrant	FH	P.M.G. UG Cable	-T-	Proposed Drain Pits	⊖												
Valve	V	P.M.G. Pit	⊖	Existing Sewers	-S-												