

SITE - Existing
1:500






THE PROPOSED MUSEUM AS SEEN FROM GILLIES STREET





THE PROPOSED FROM THE PARK SHOWING CAFE AND EXISTING


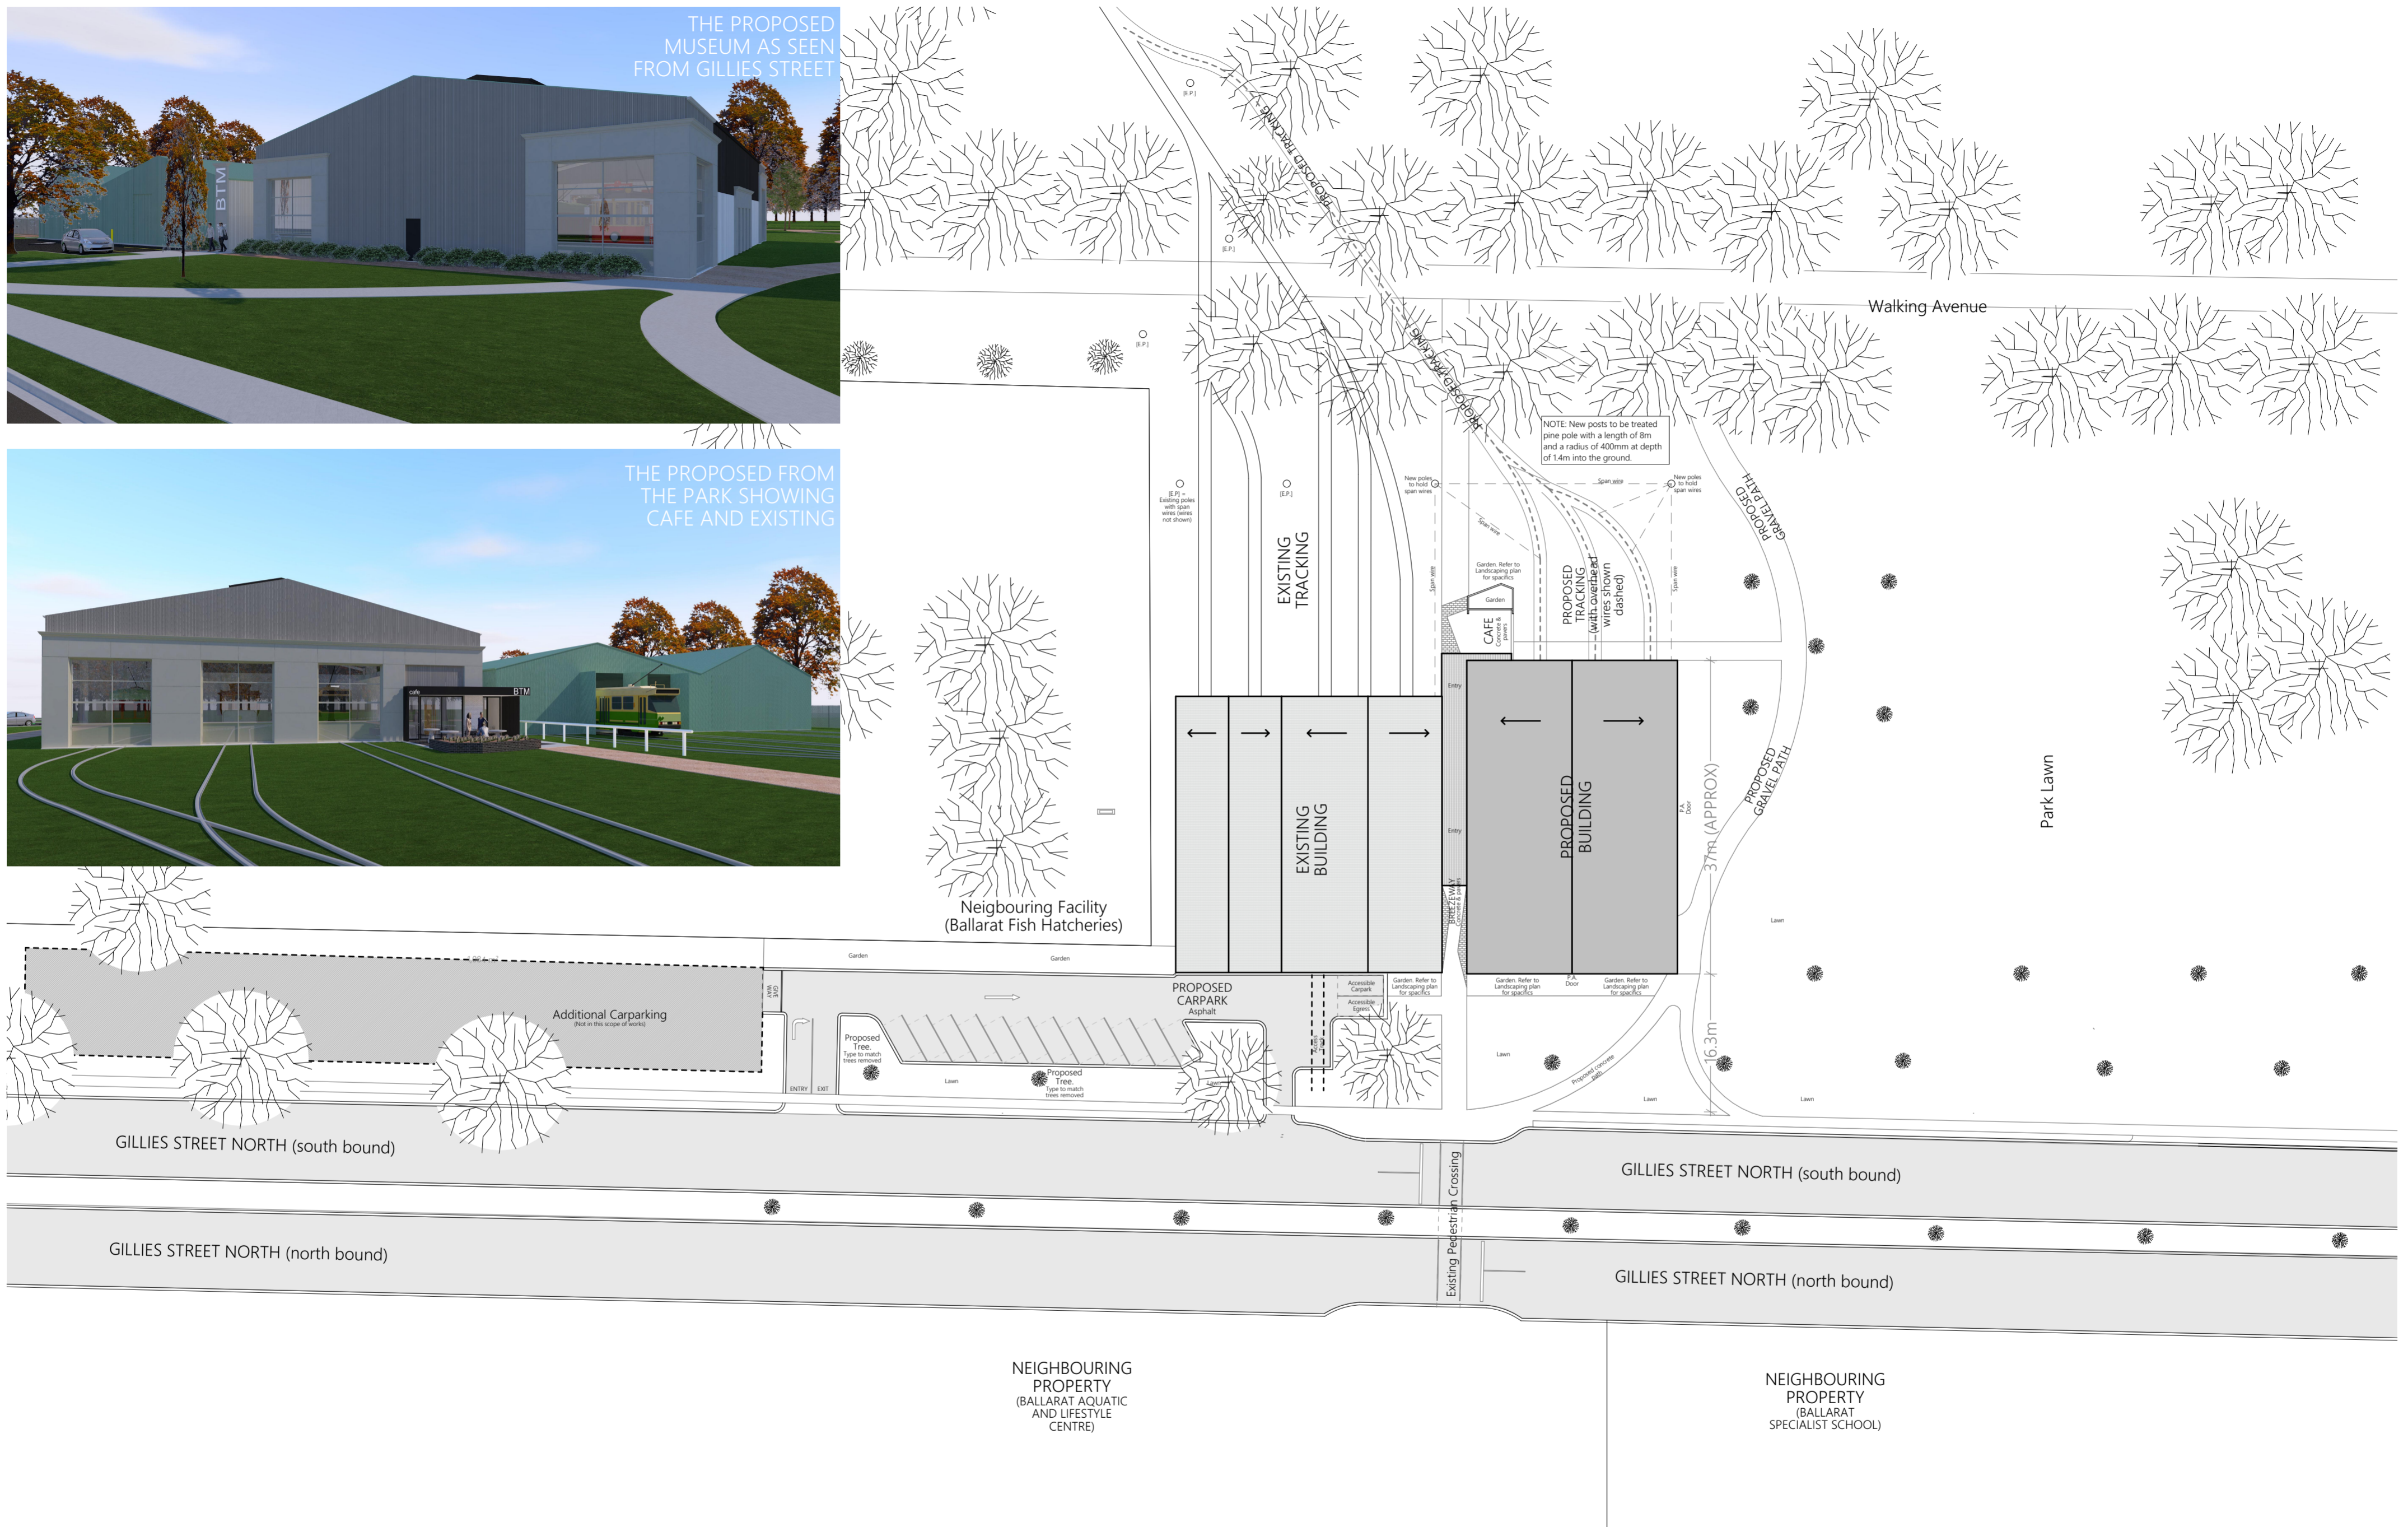




SITE - Proposed
1:500




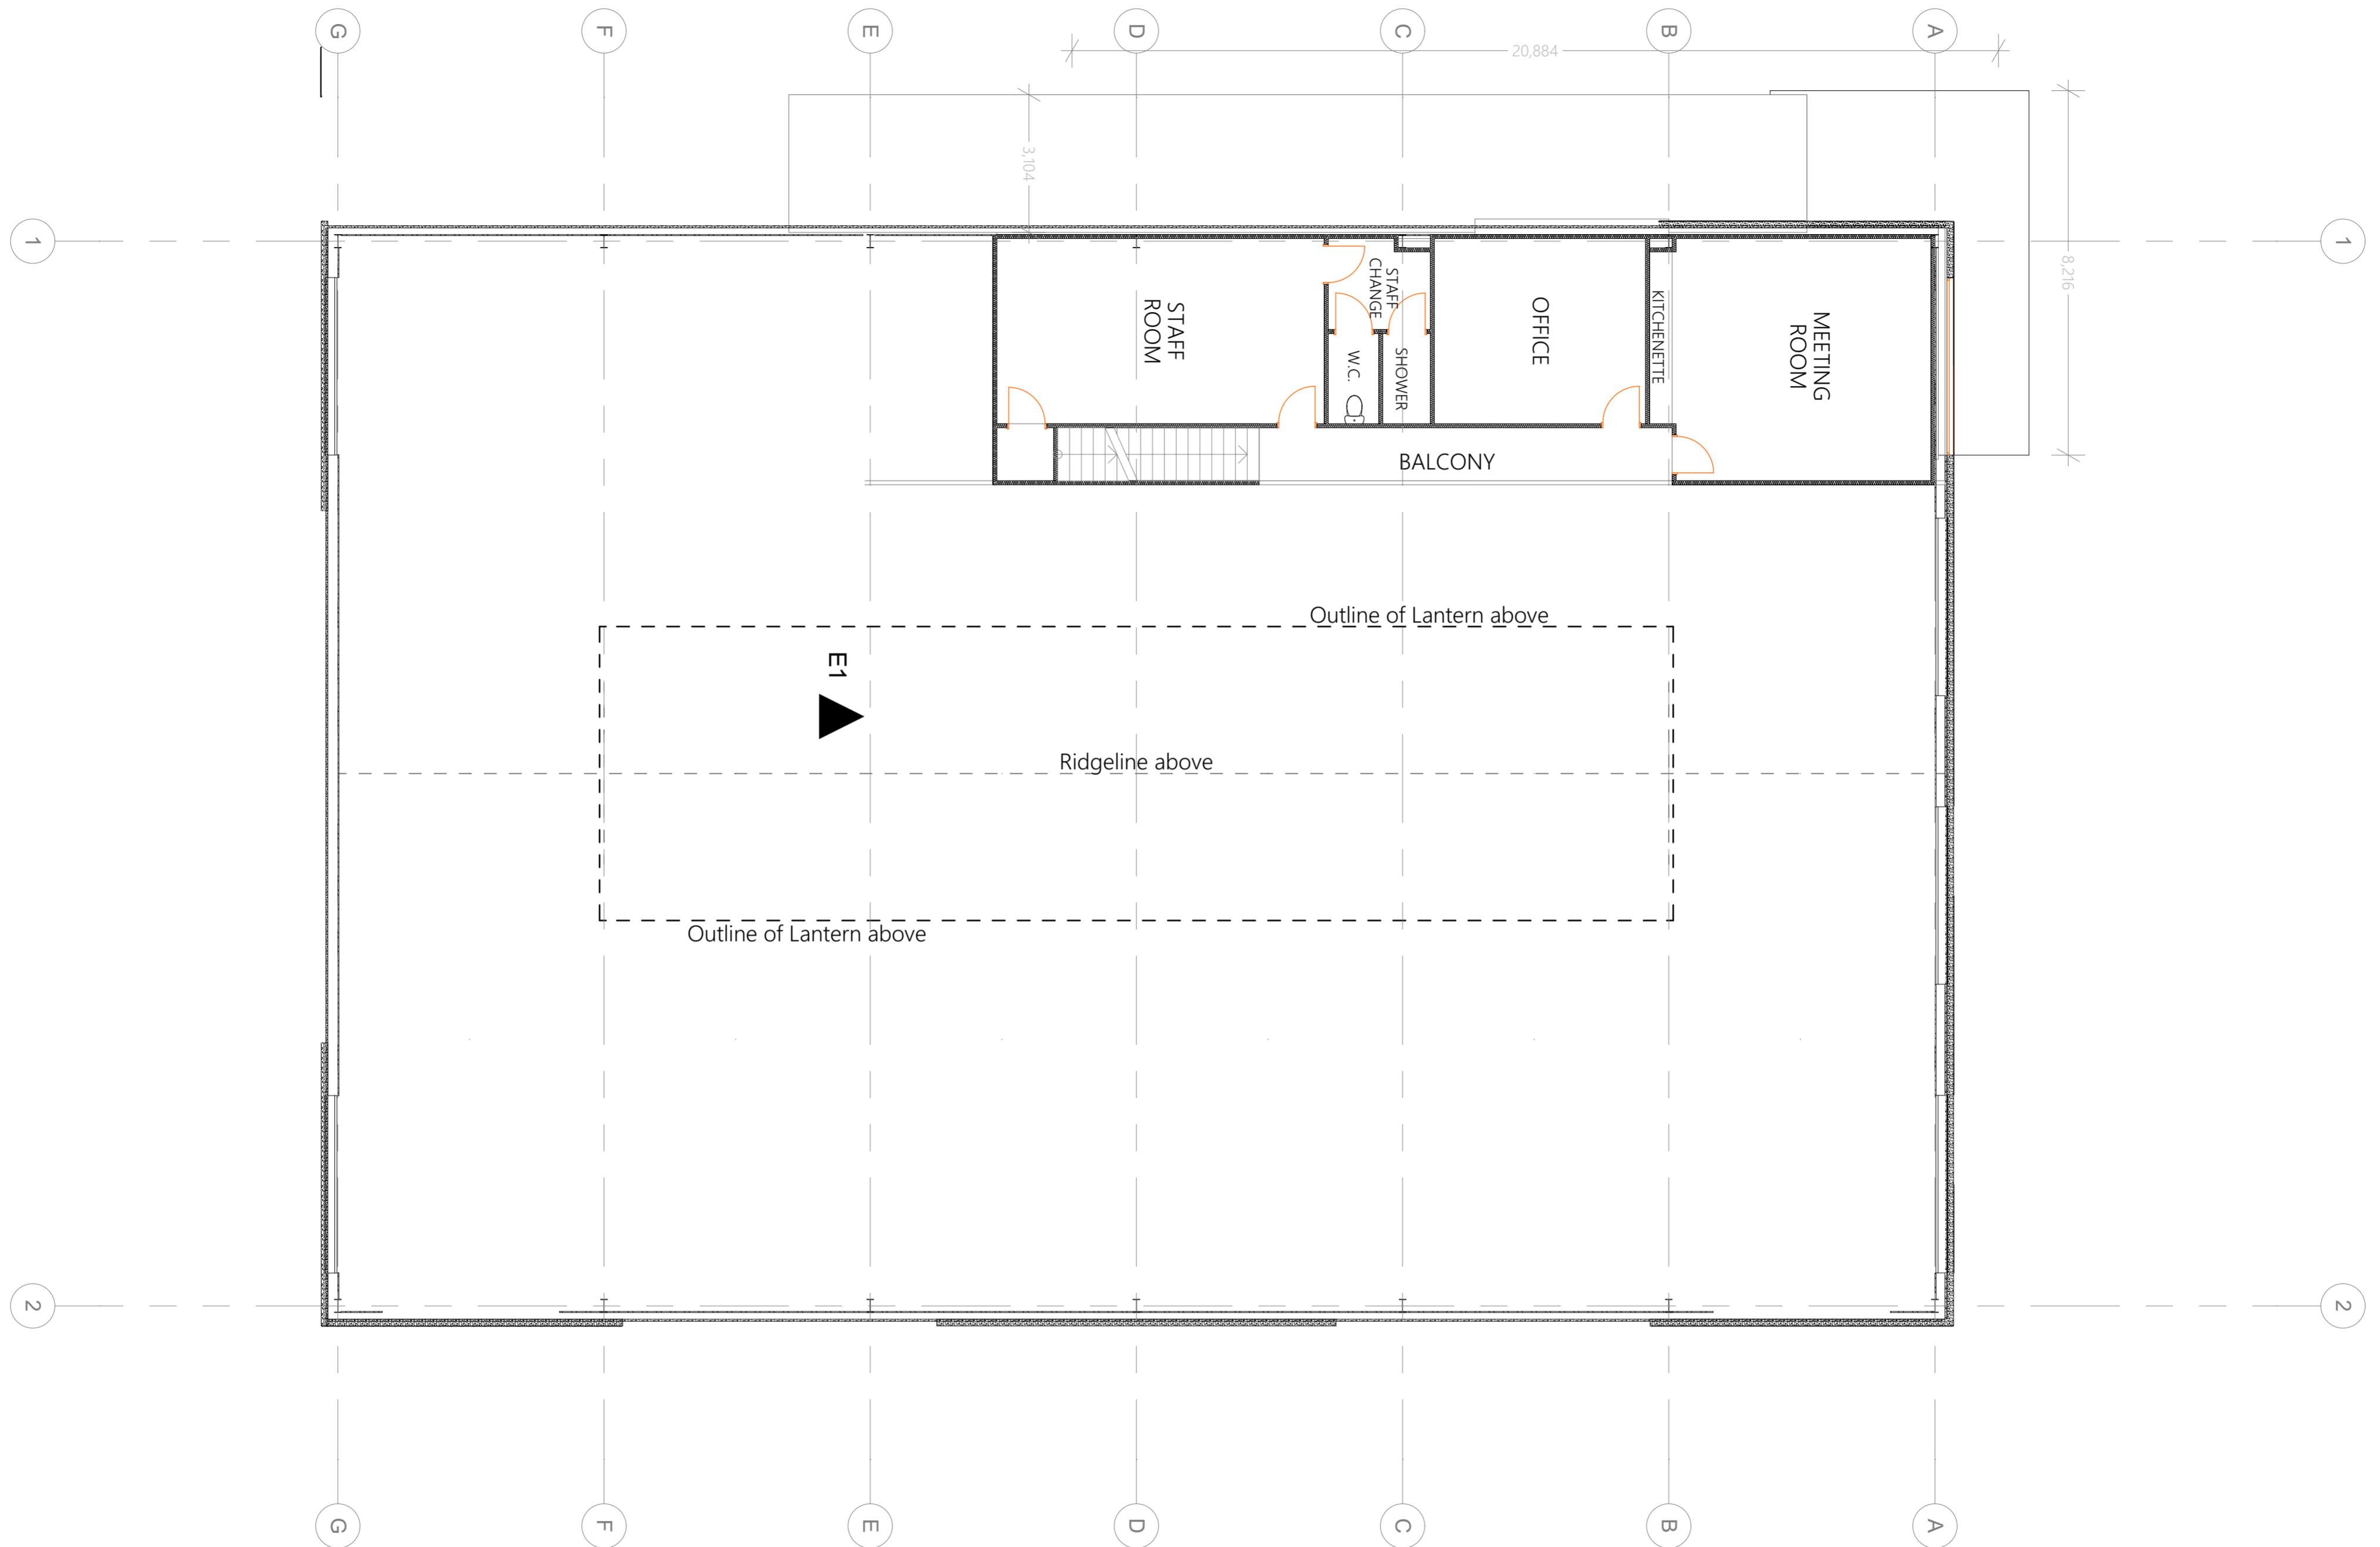

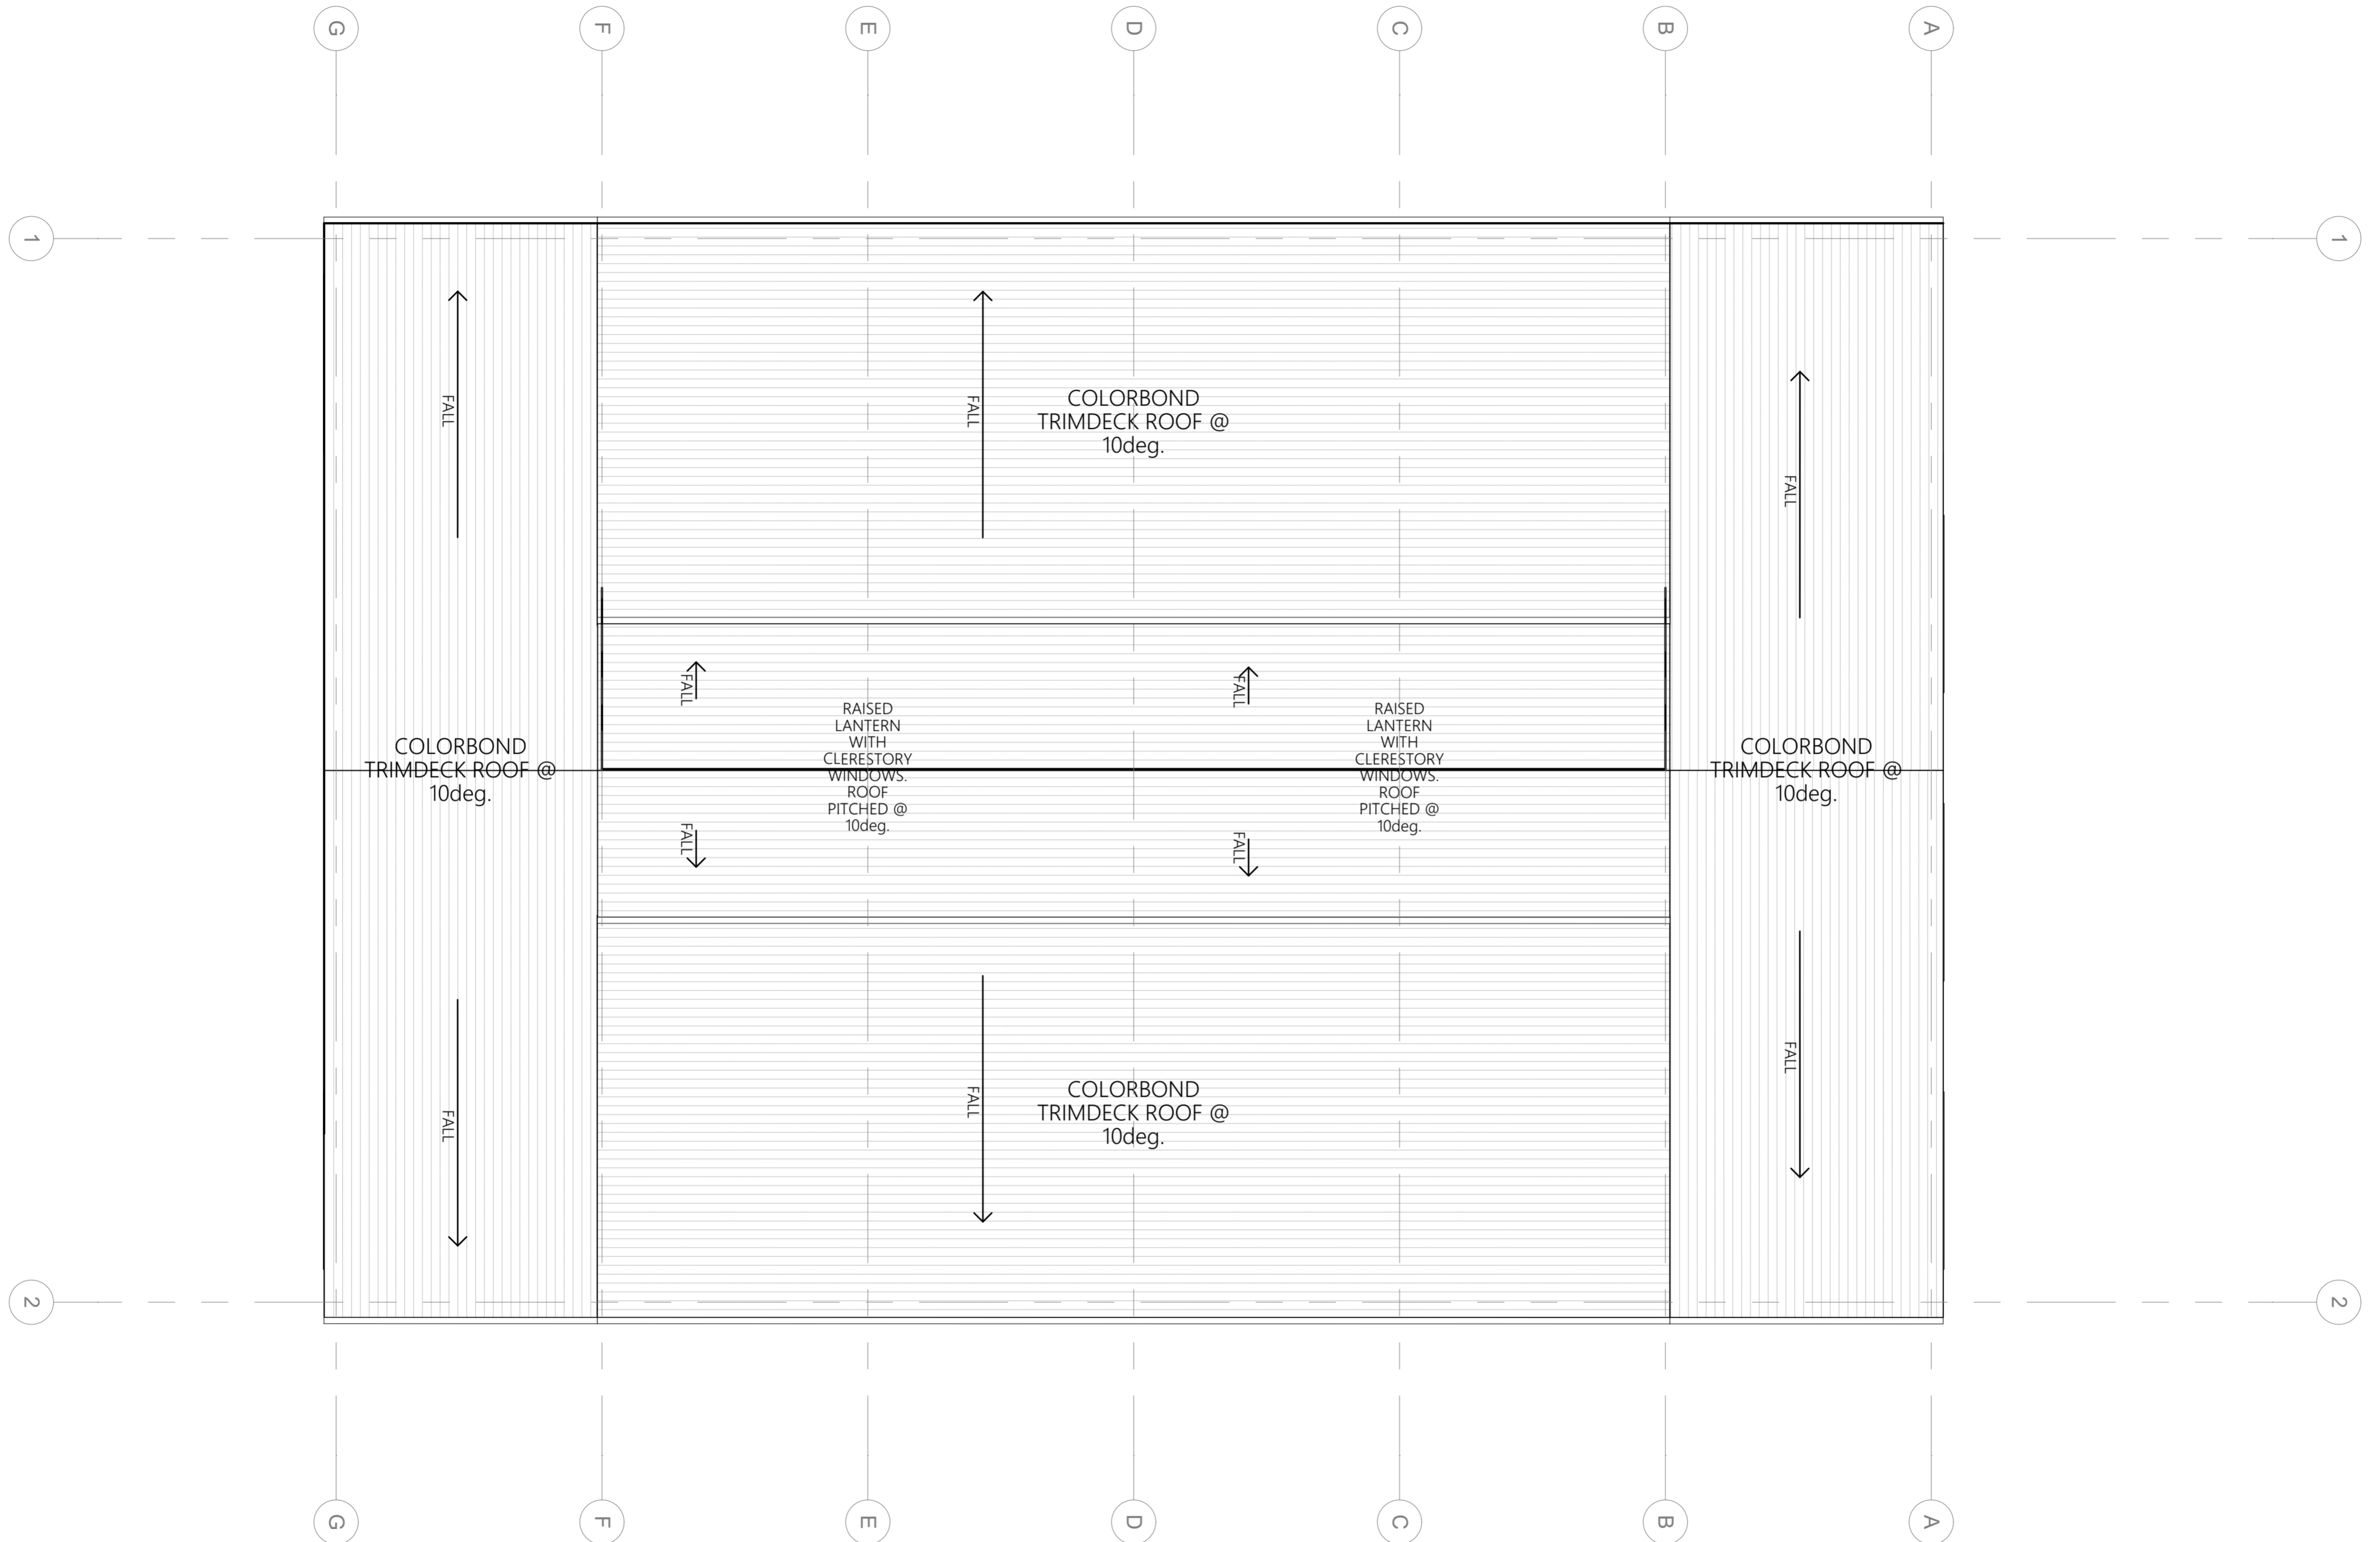


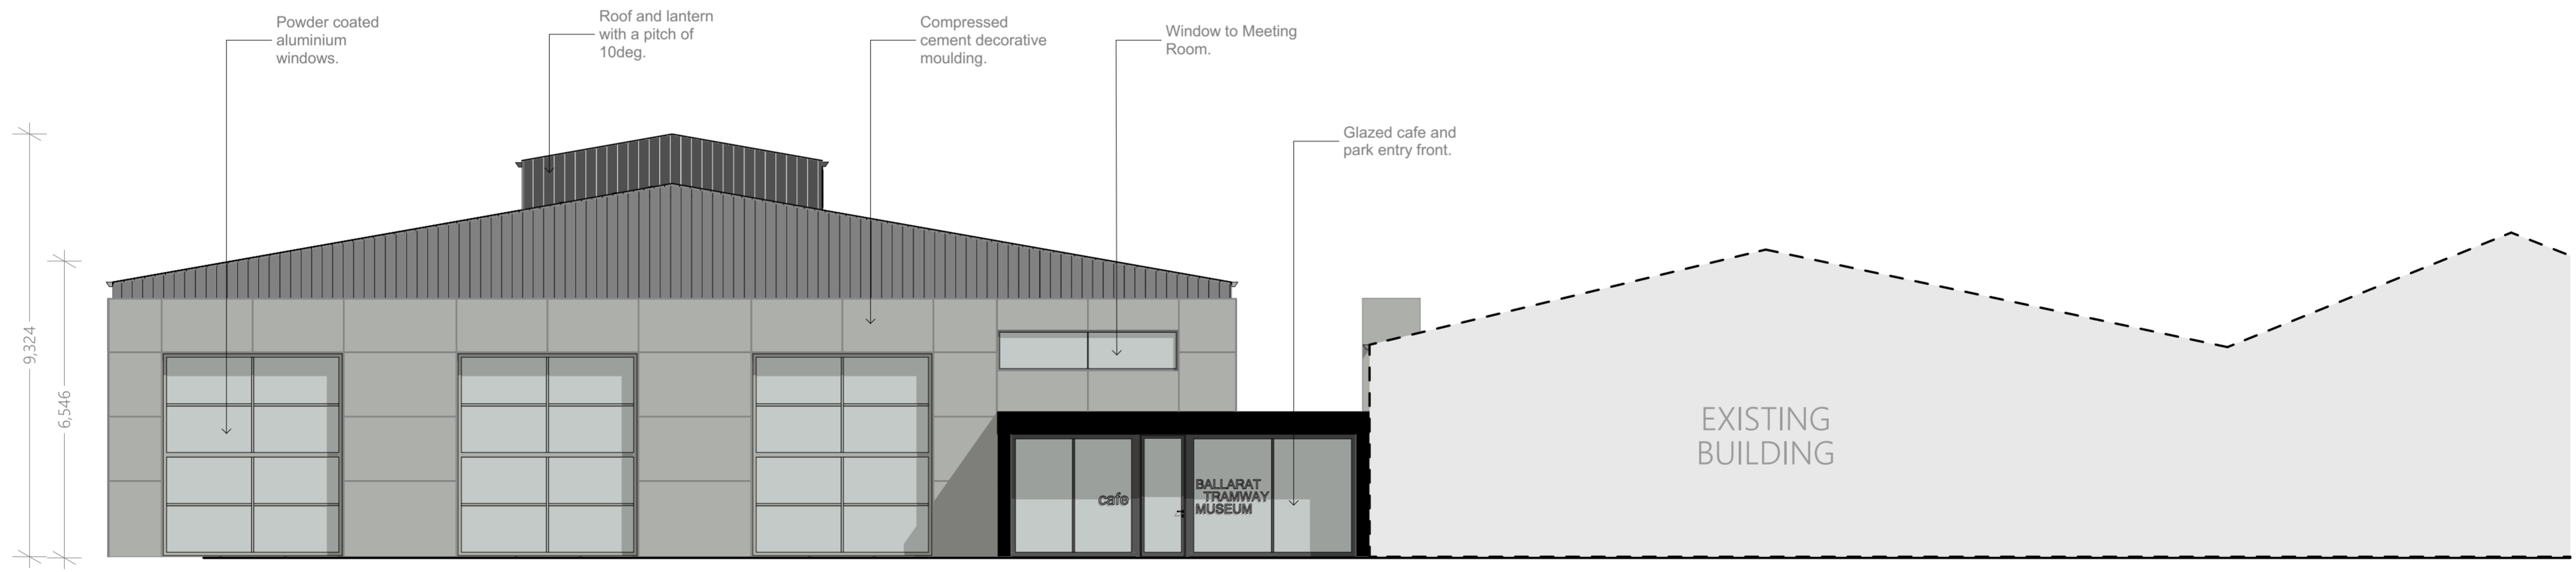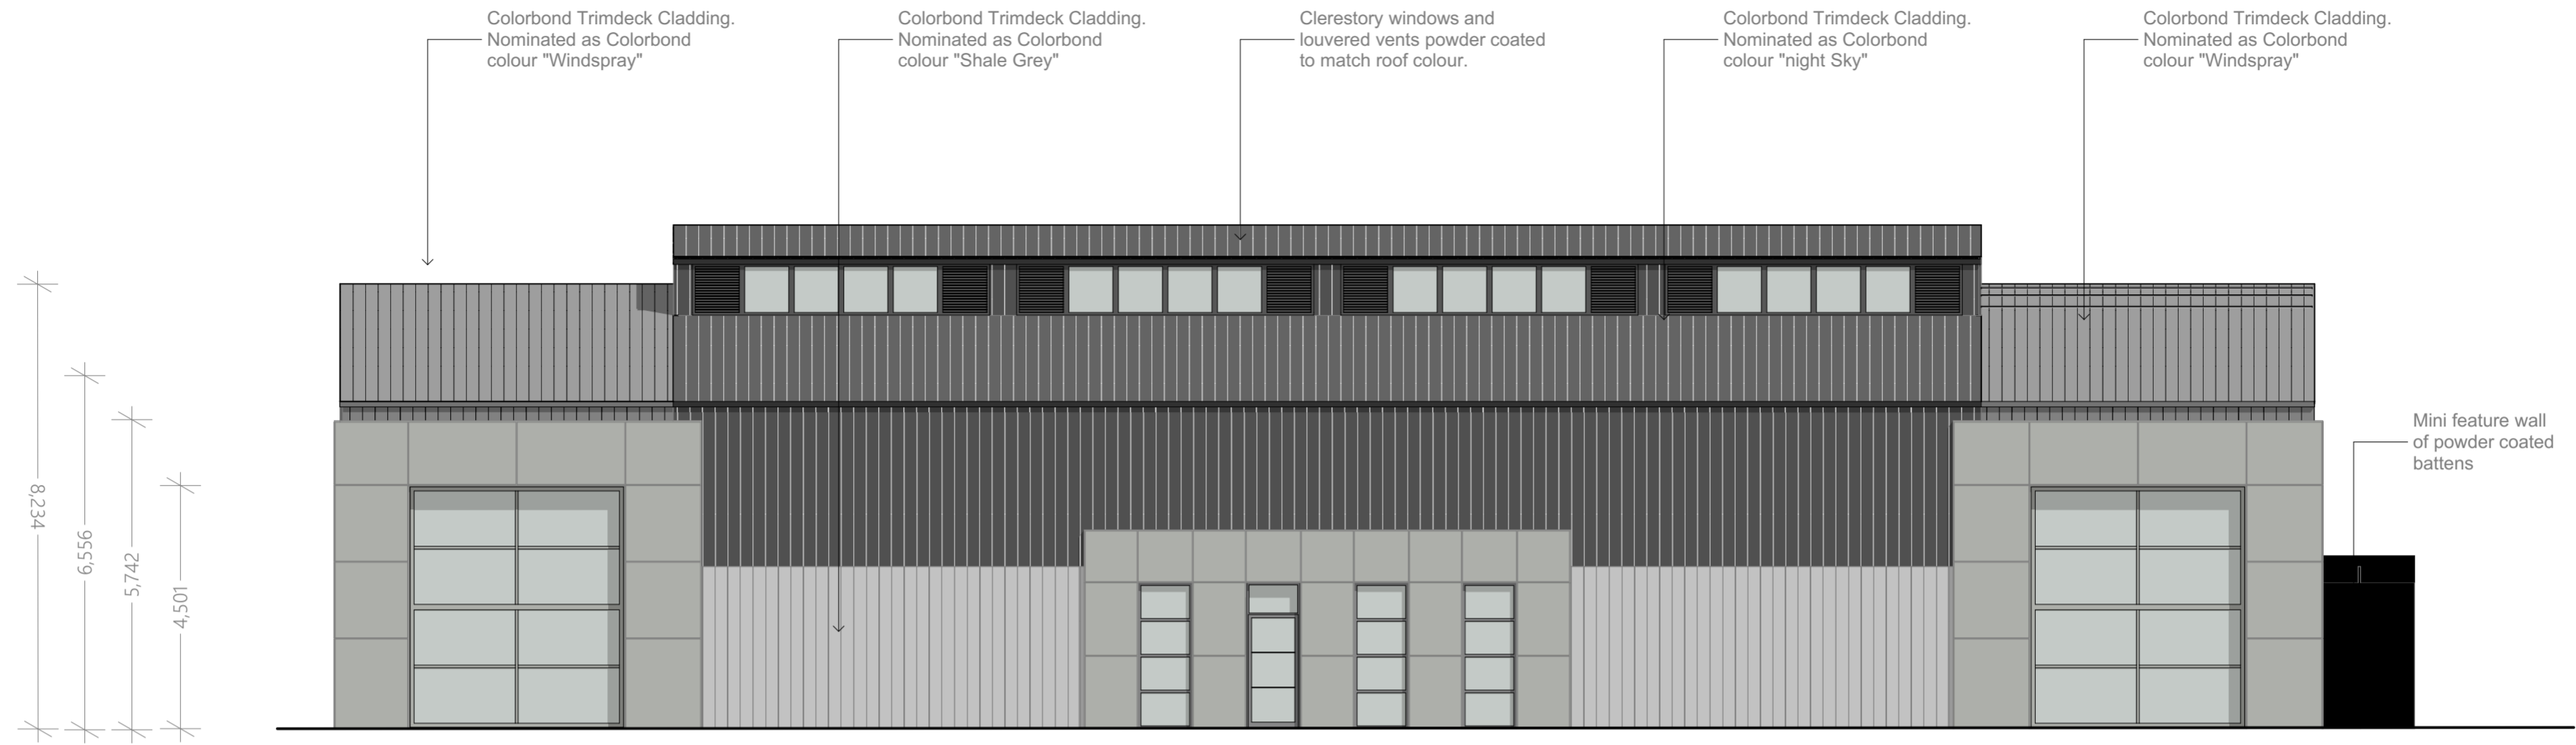

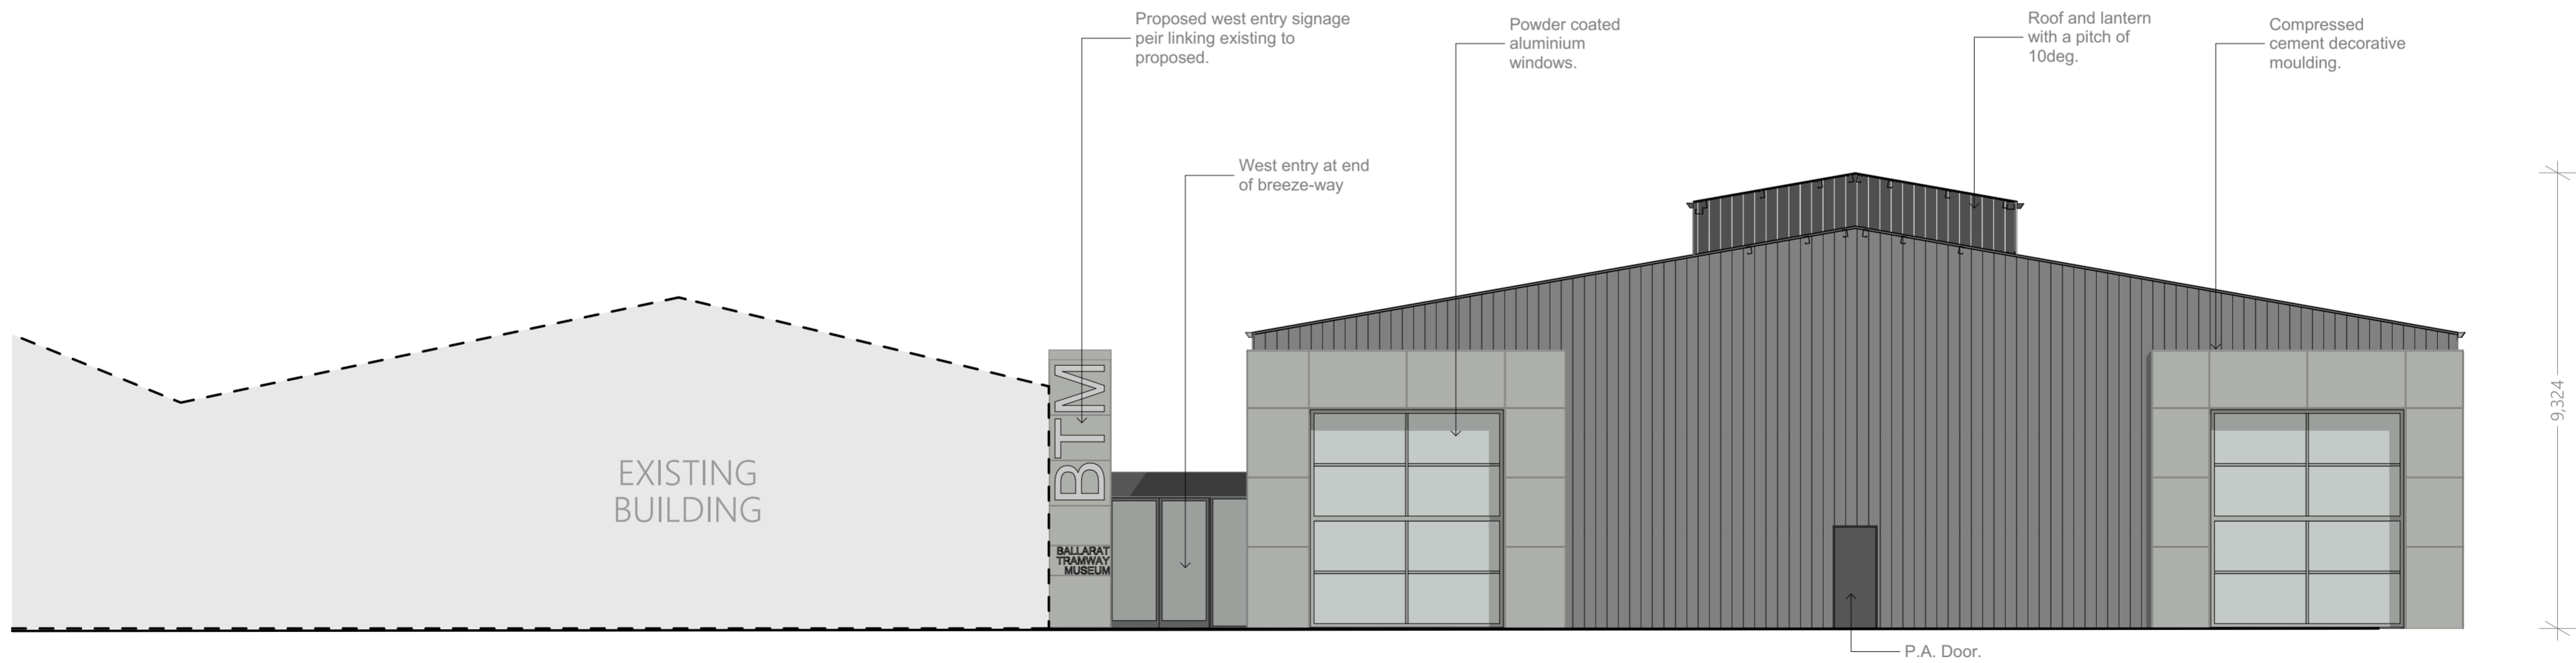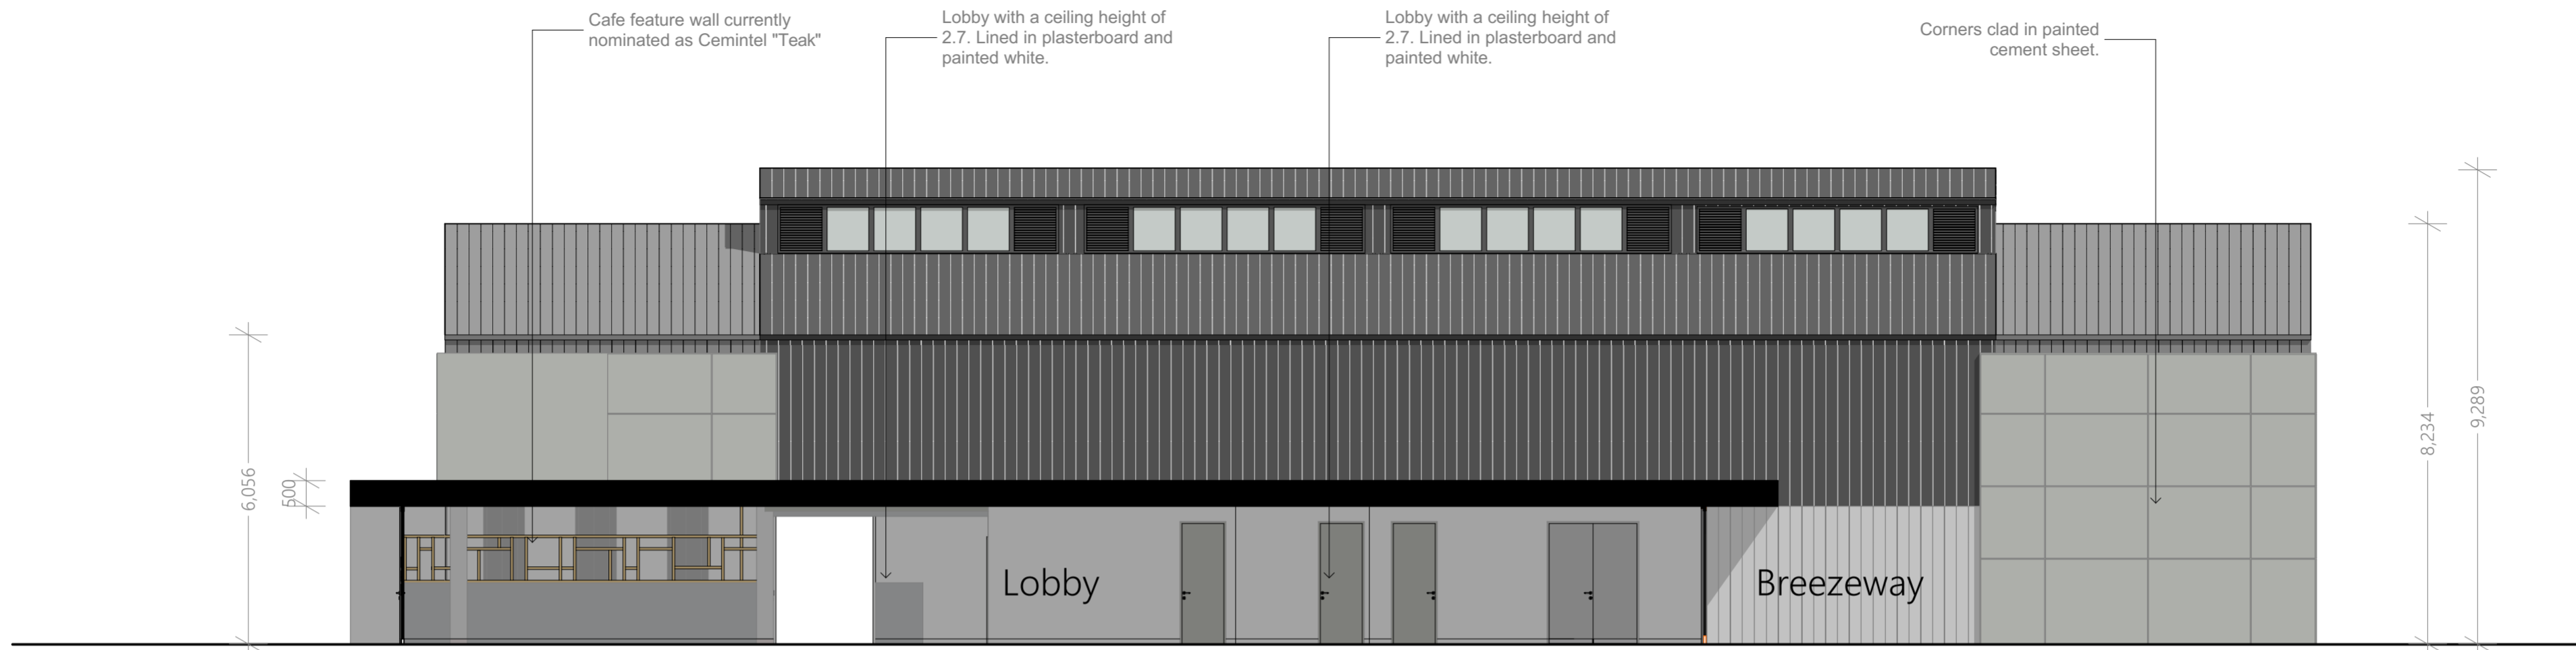


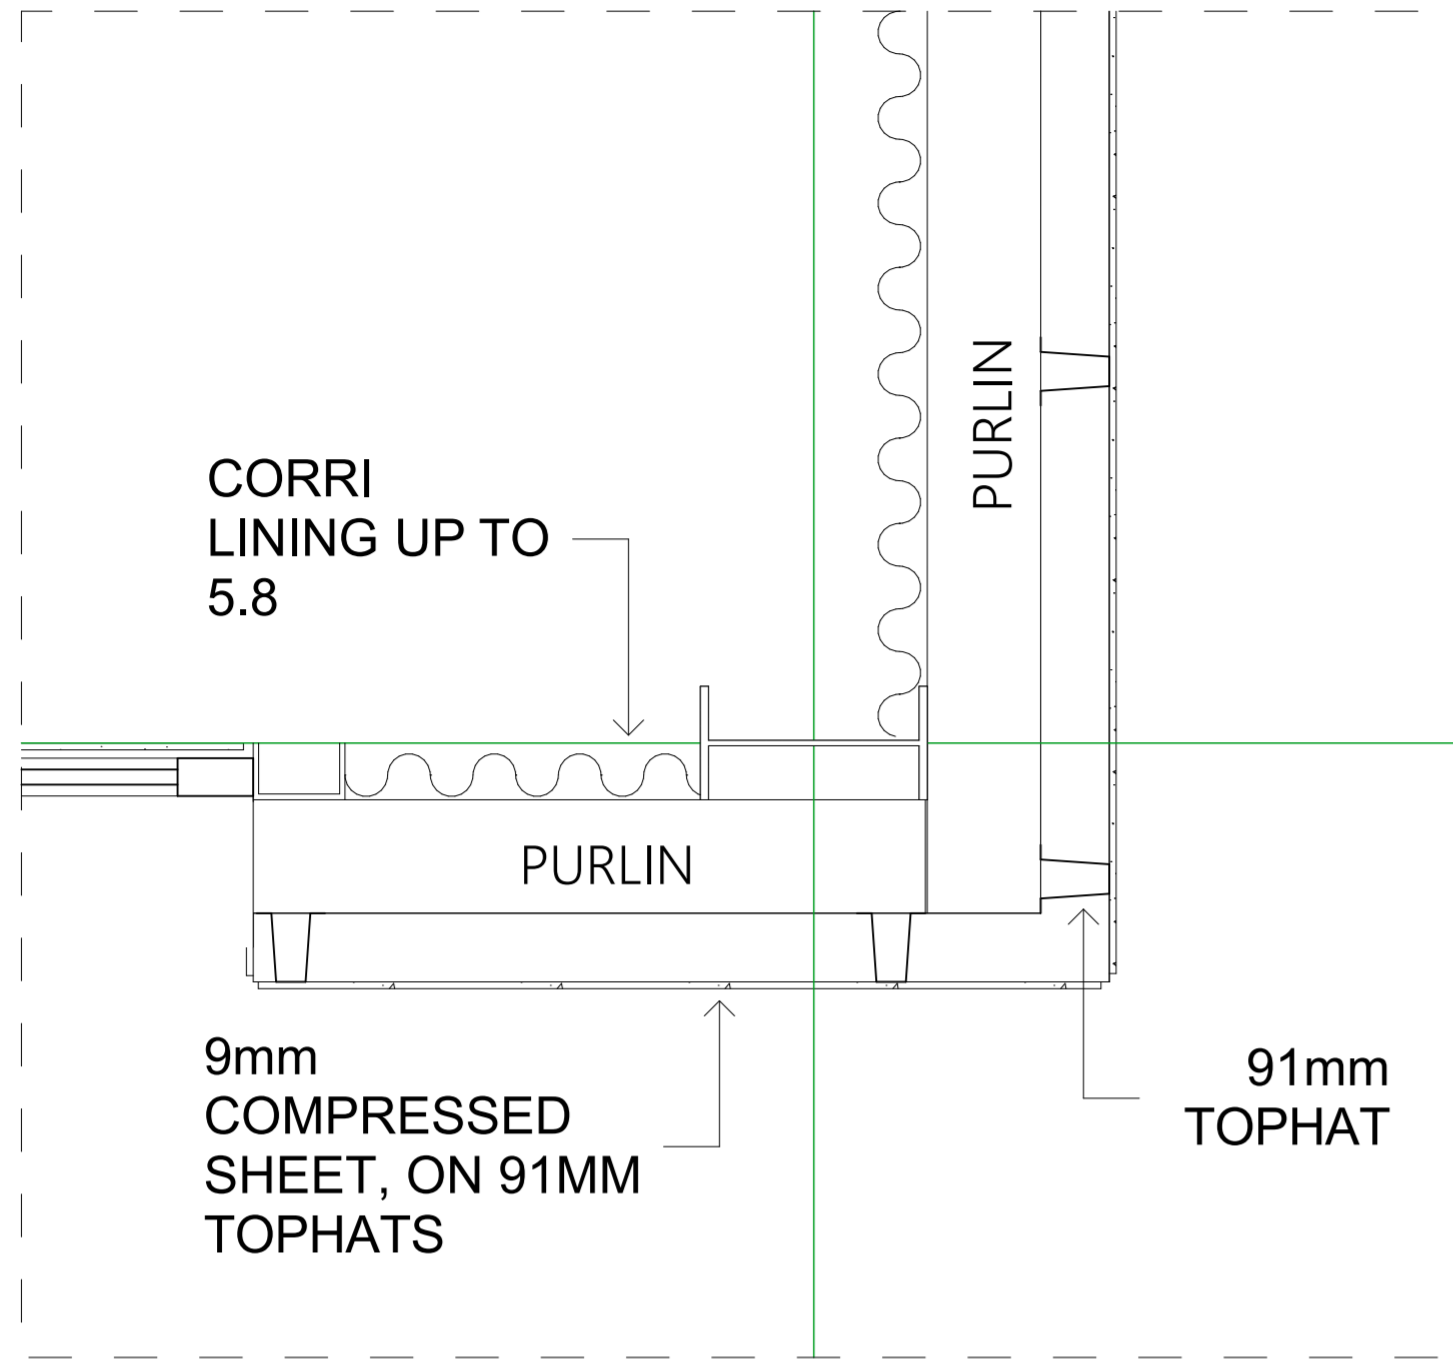

Detail corner
1:10

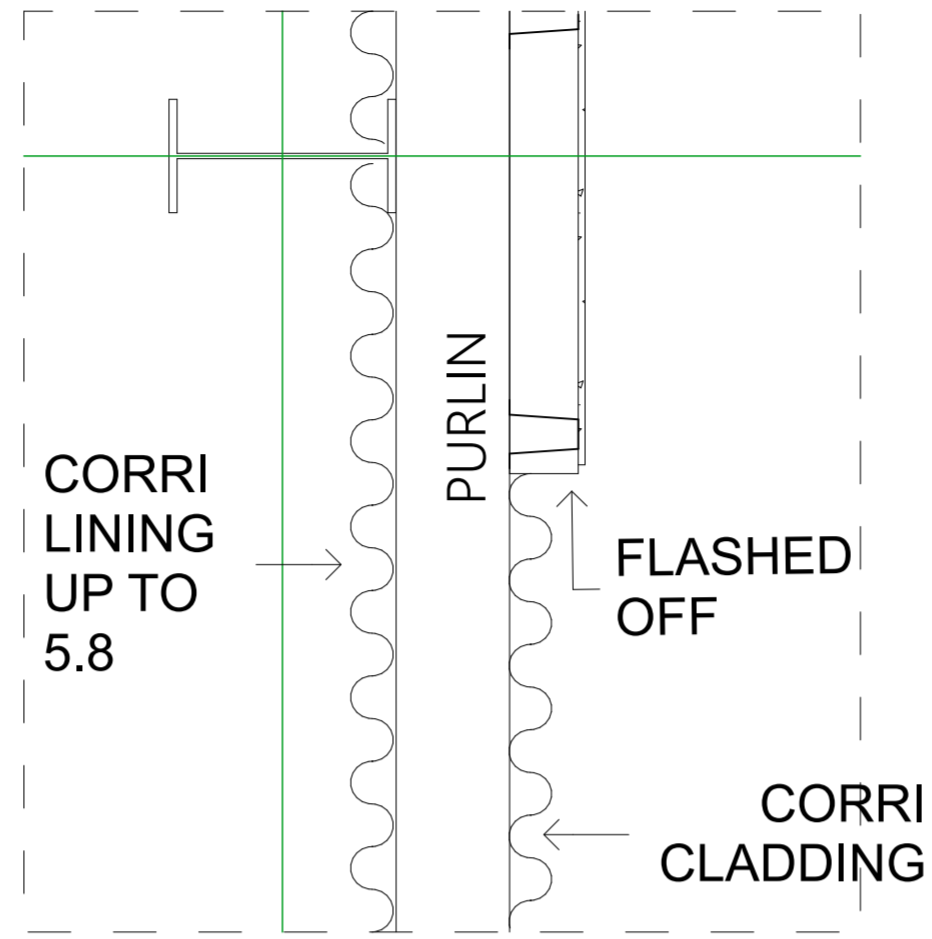

WALL CONJUNCTION
1:10

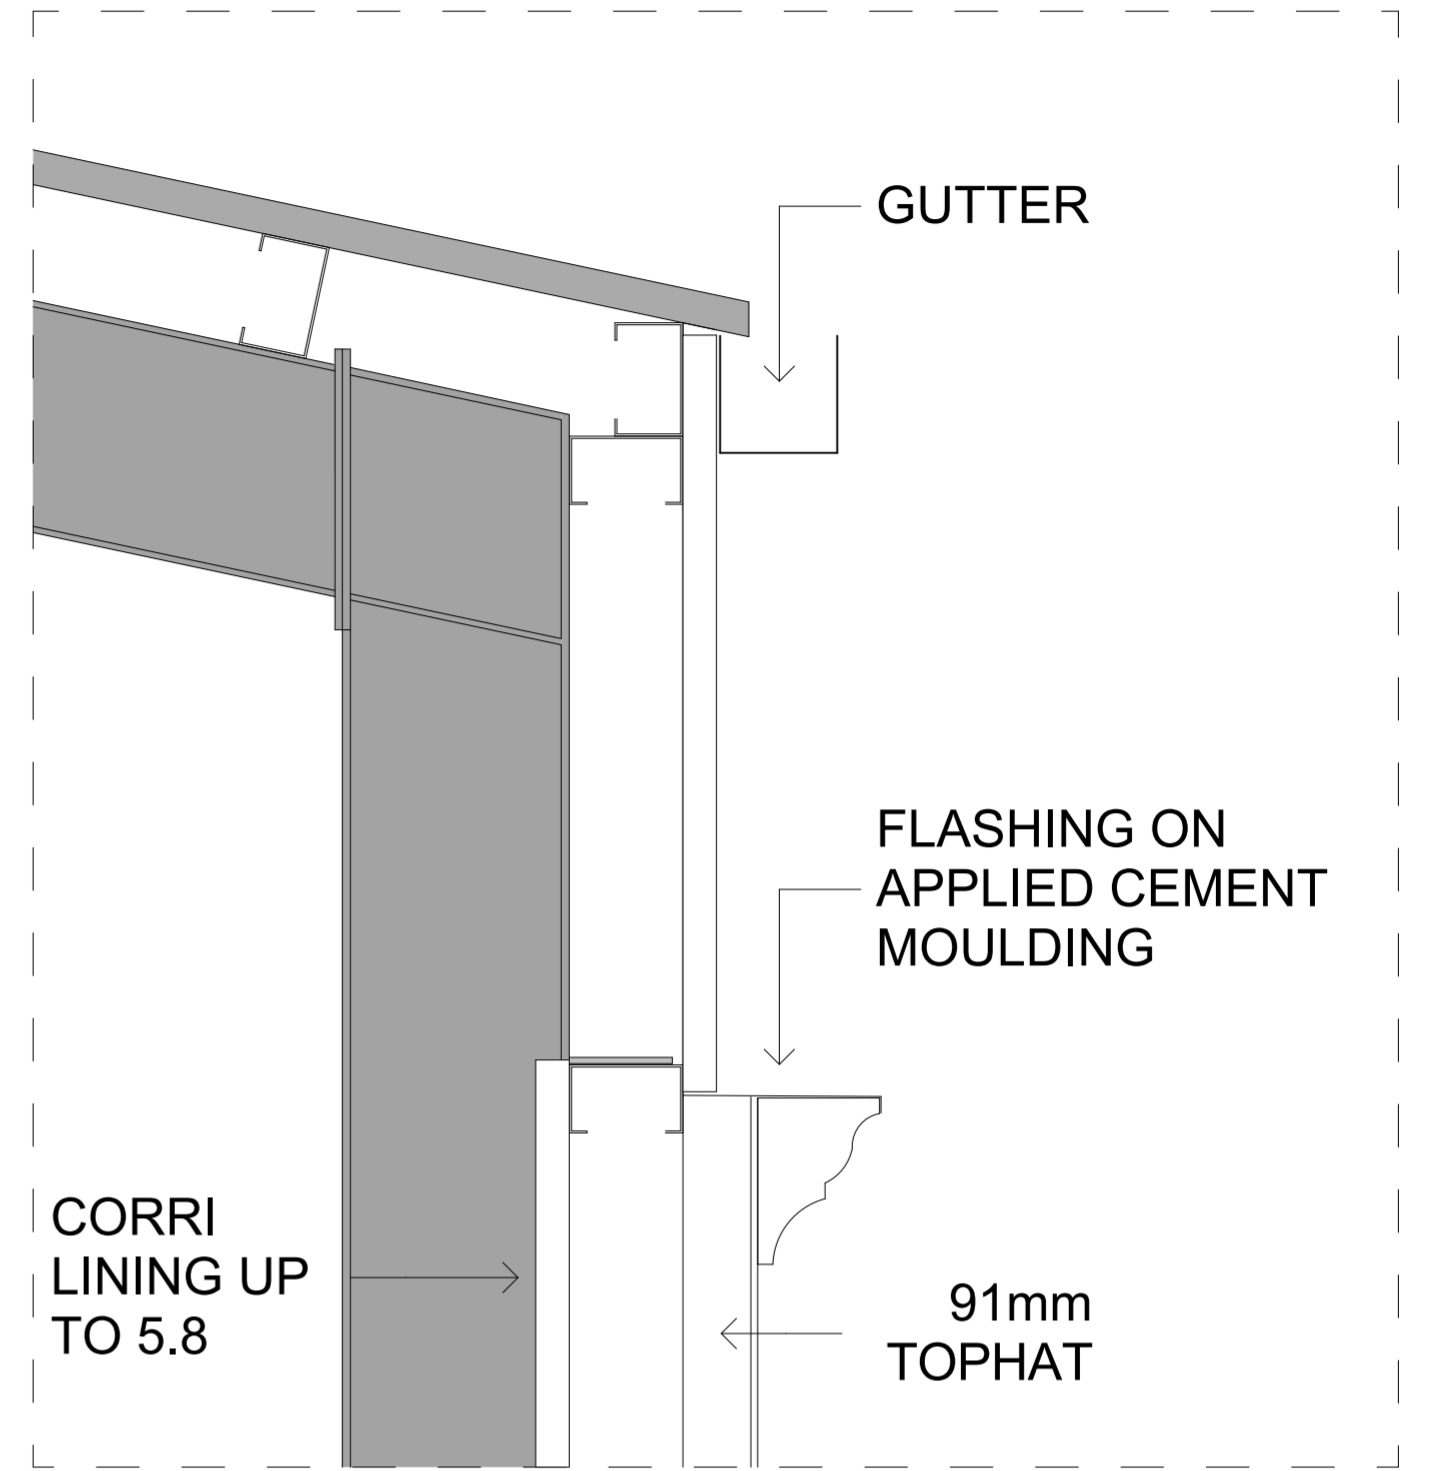

MOULDING DETAIL
1:10