




150' RADIUS TO LEFT 10'-0" LONG - PATTERN No 7255  
Drawn from Sample Dwg No. 810 42-85

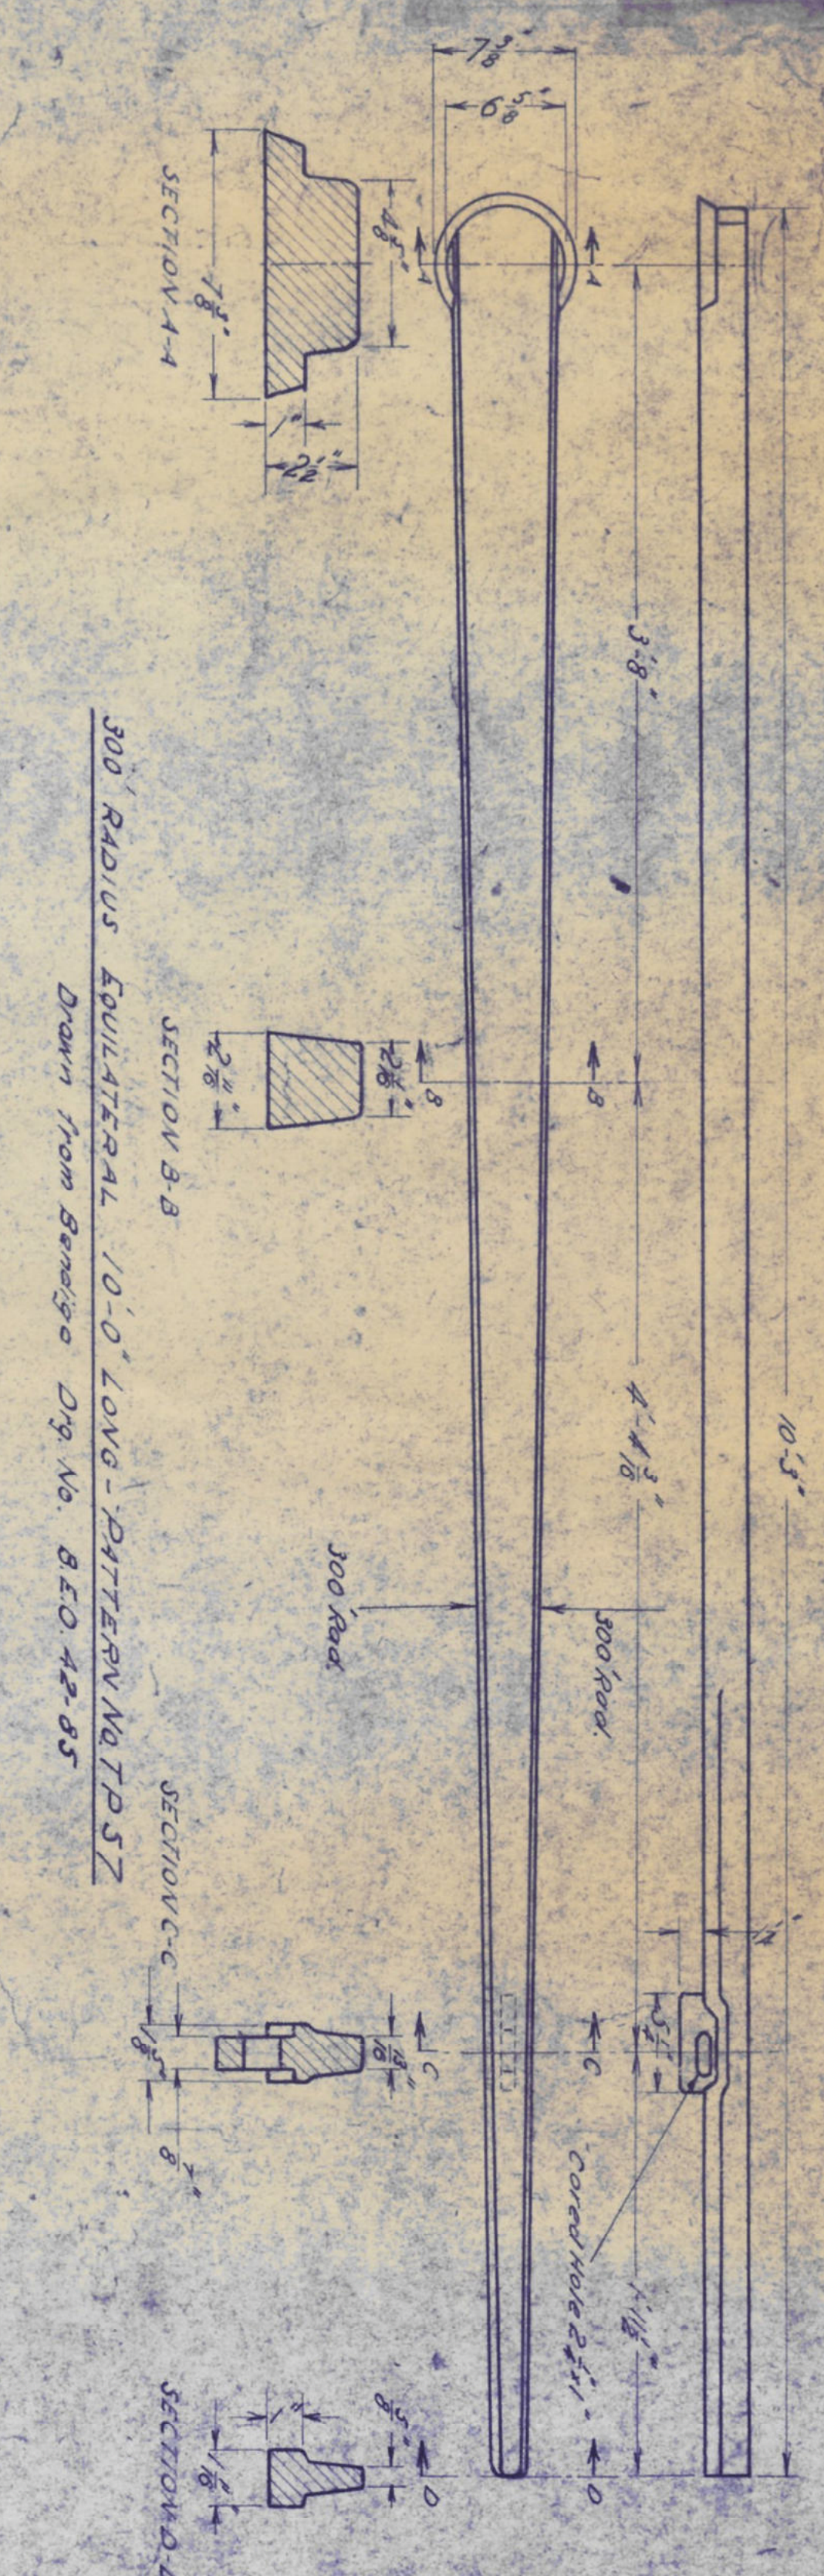


300' RADIUS EQUIVALENT 10'-0" LONG - PATTERN No 7257  
Drawn from Sample Dwg No. 810 42-85

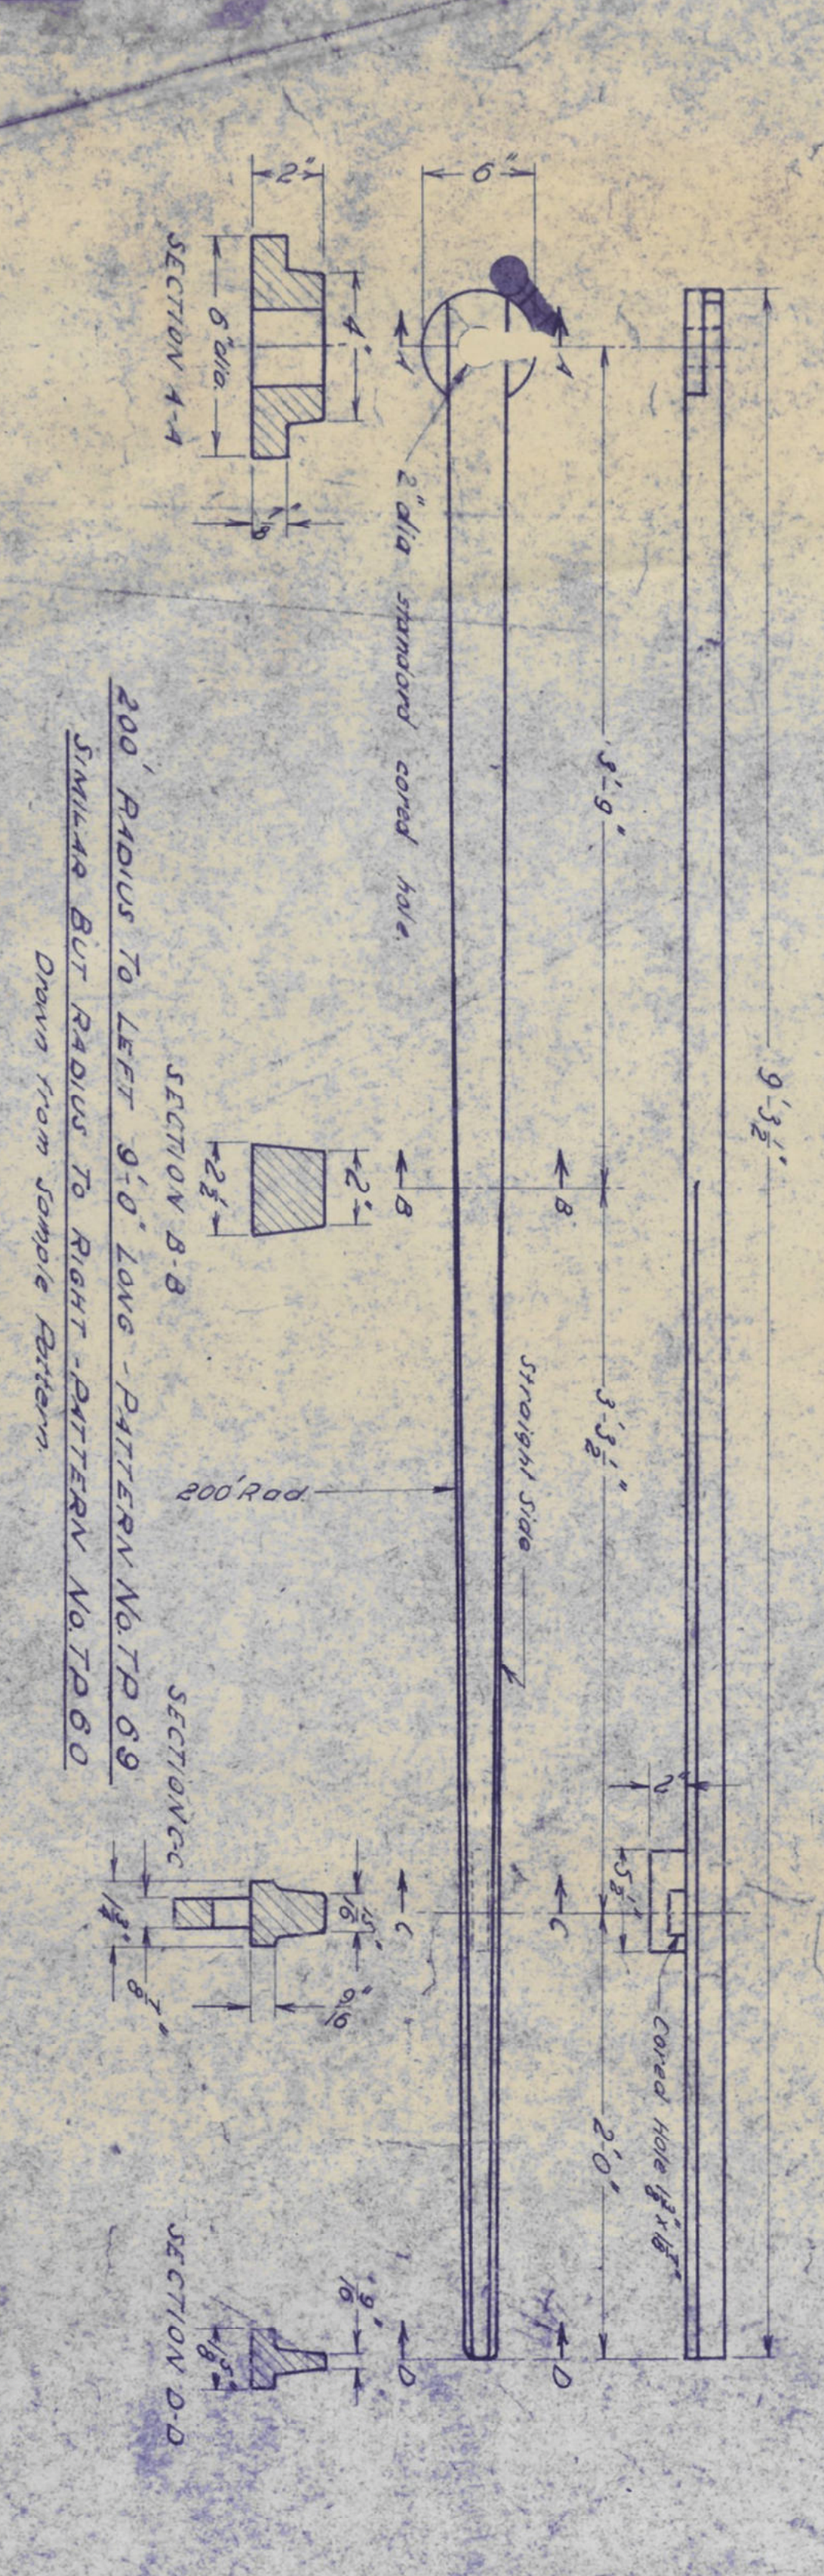


200' RADIUS TO LEFT 9'-0" LONG - PATTERN No 7260  
Drawn from Sample Pattern

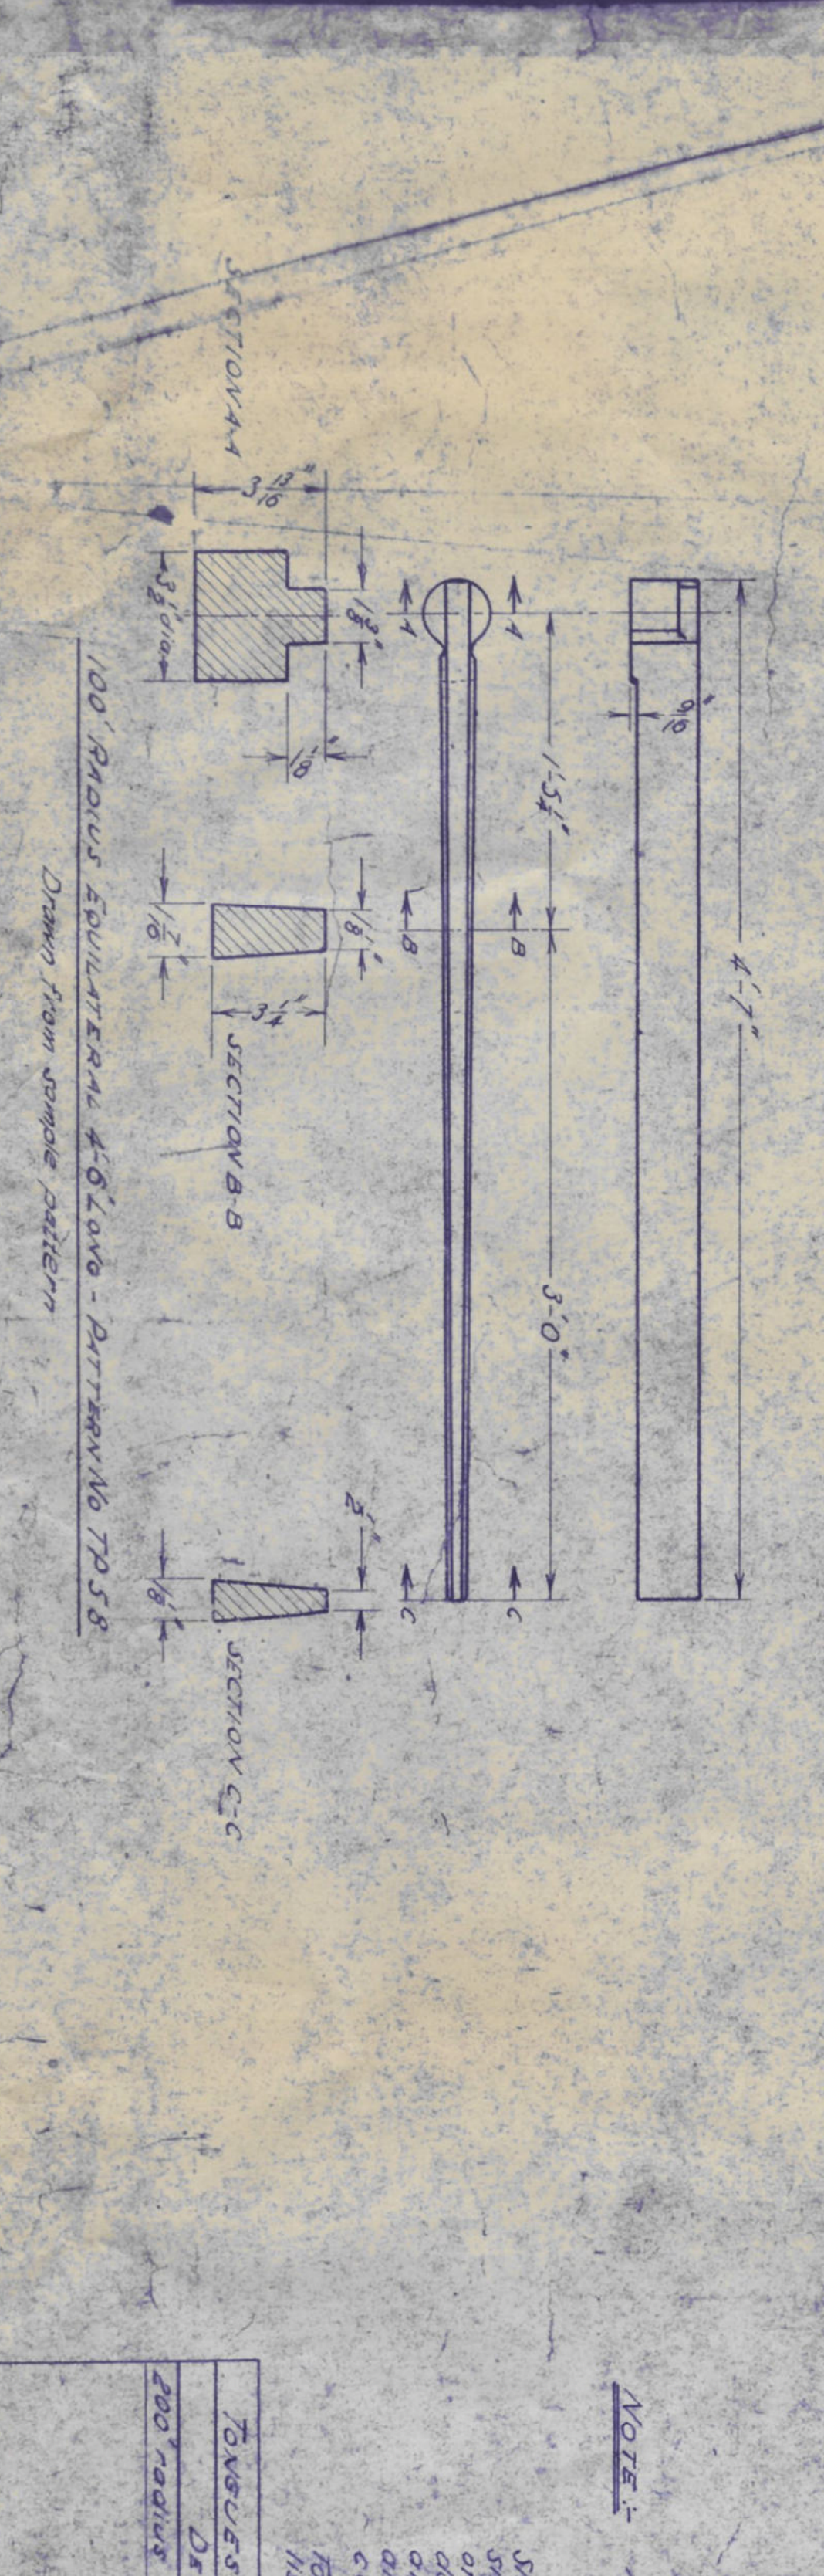


100' RADIUS EQUIVALENT 4'-6" LONG - PATTERN No 7258  
Drawn from Sample Pattern

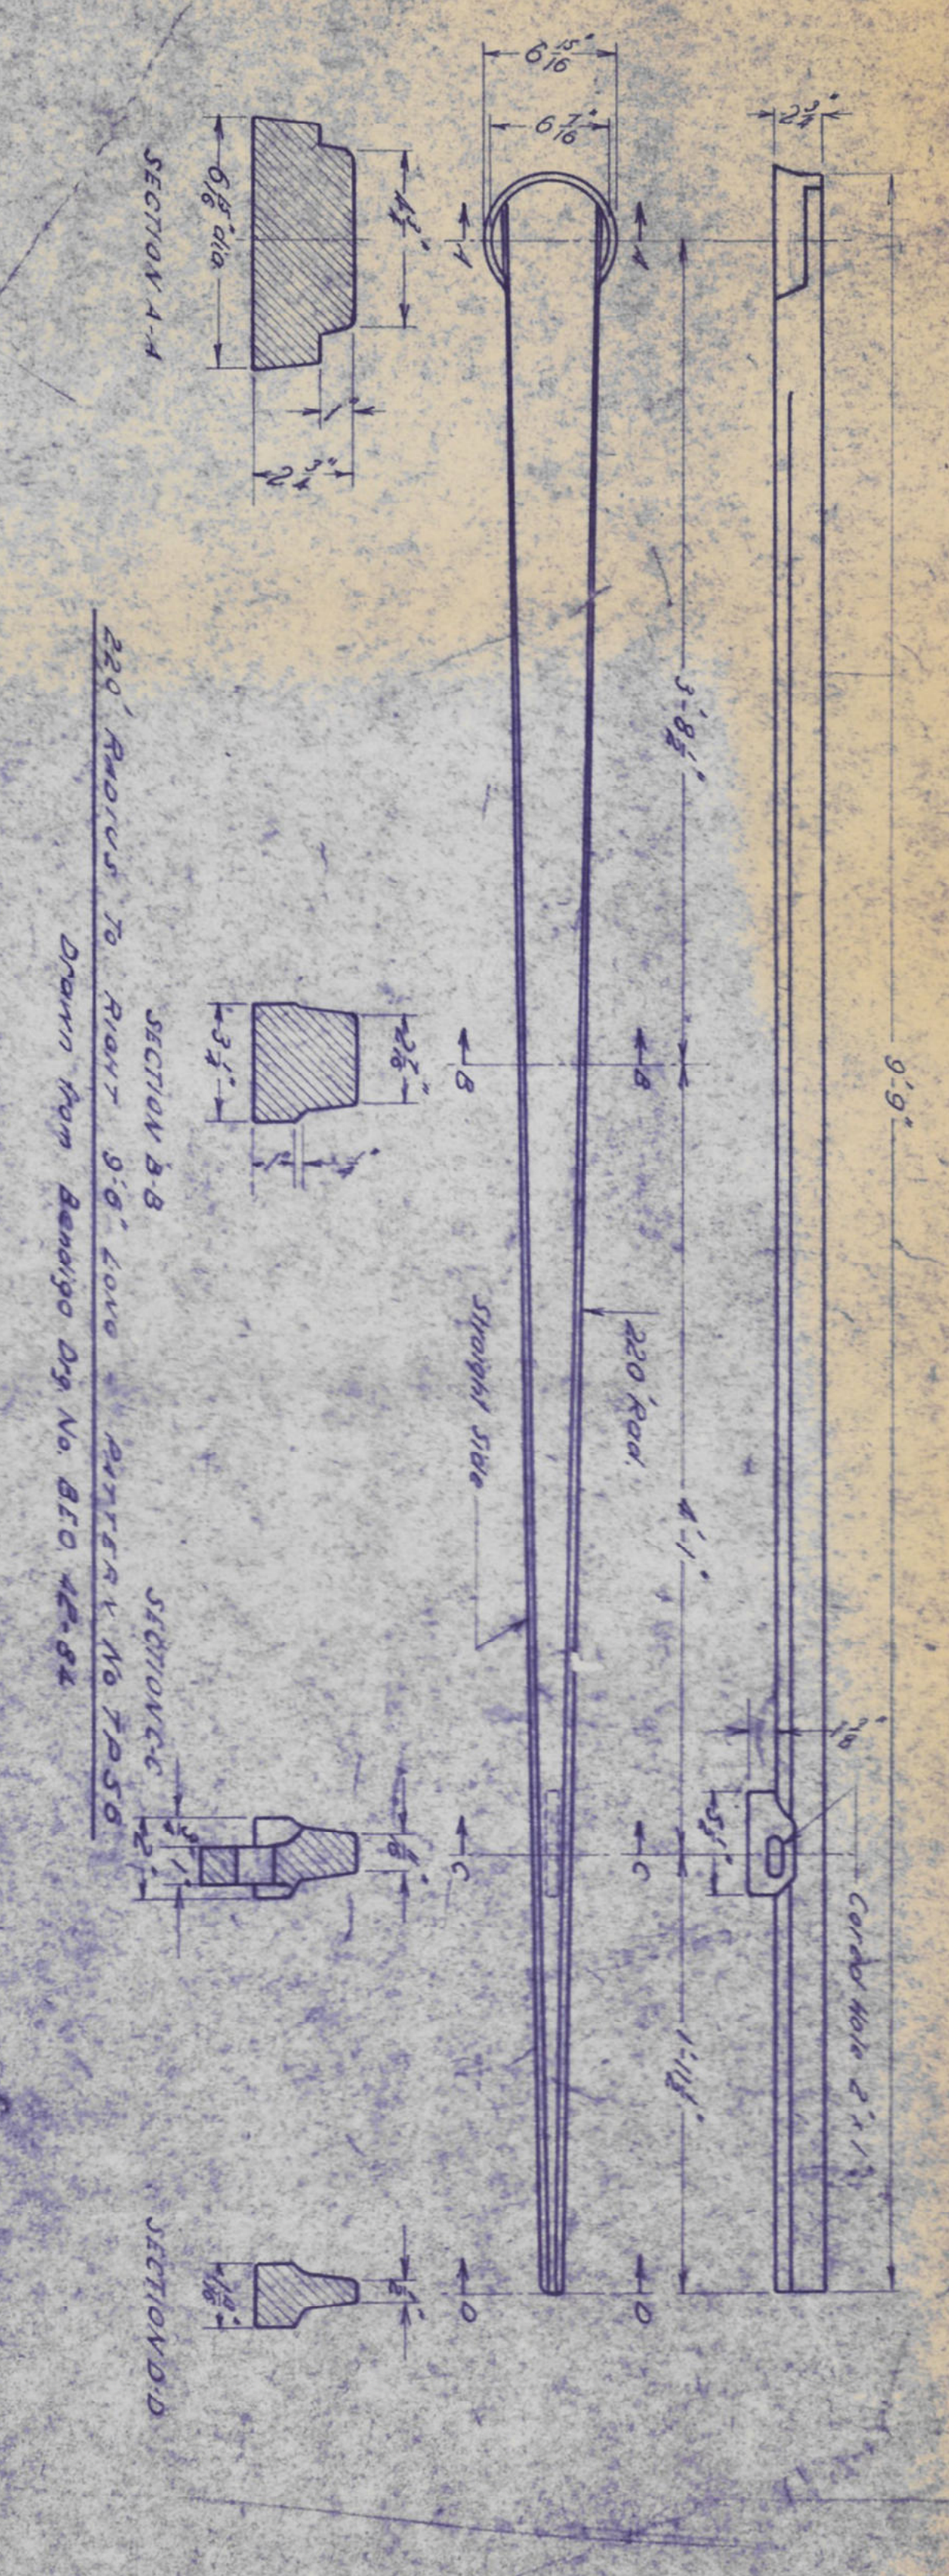


220' RADIUS TO RIGHT 9'-0" LONG - PATTERN No 7259  
Drawn from Sample Dwg No. 810 42-85

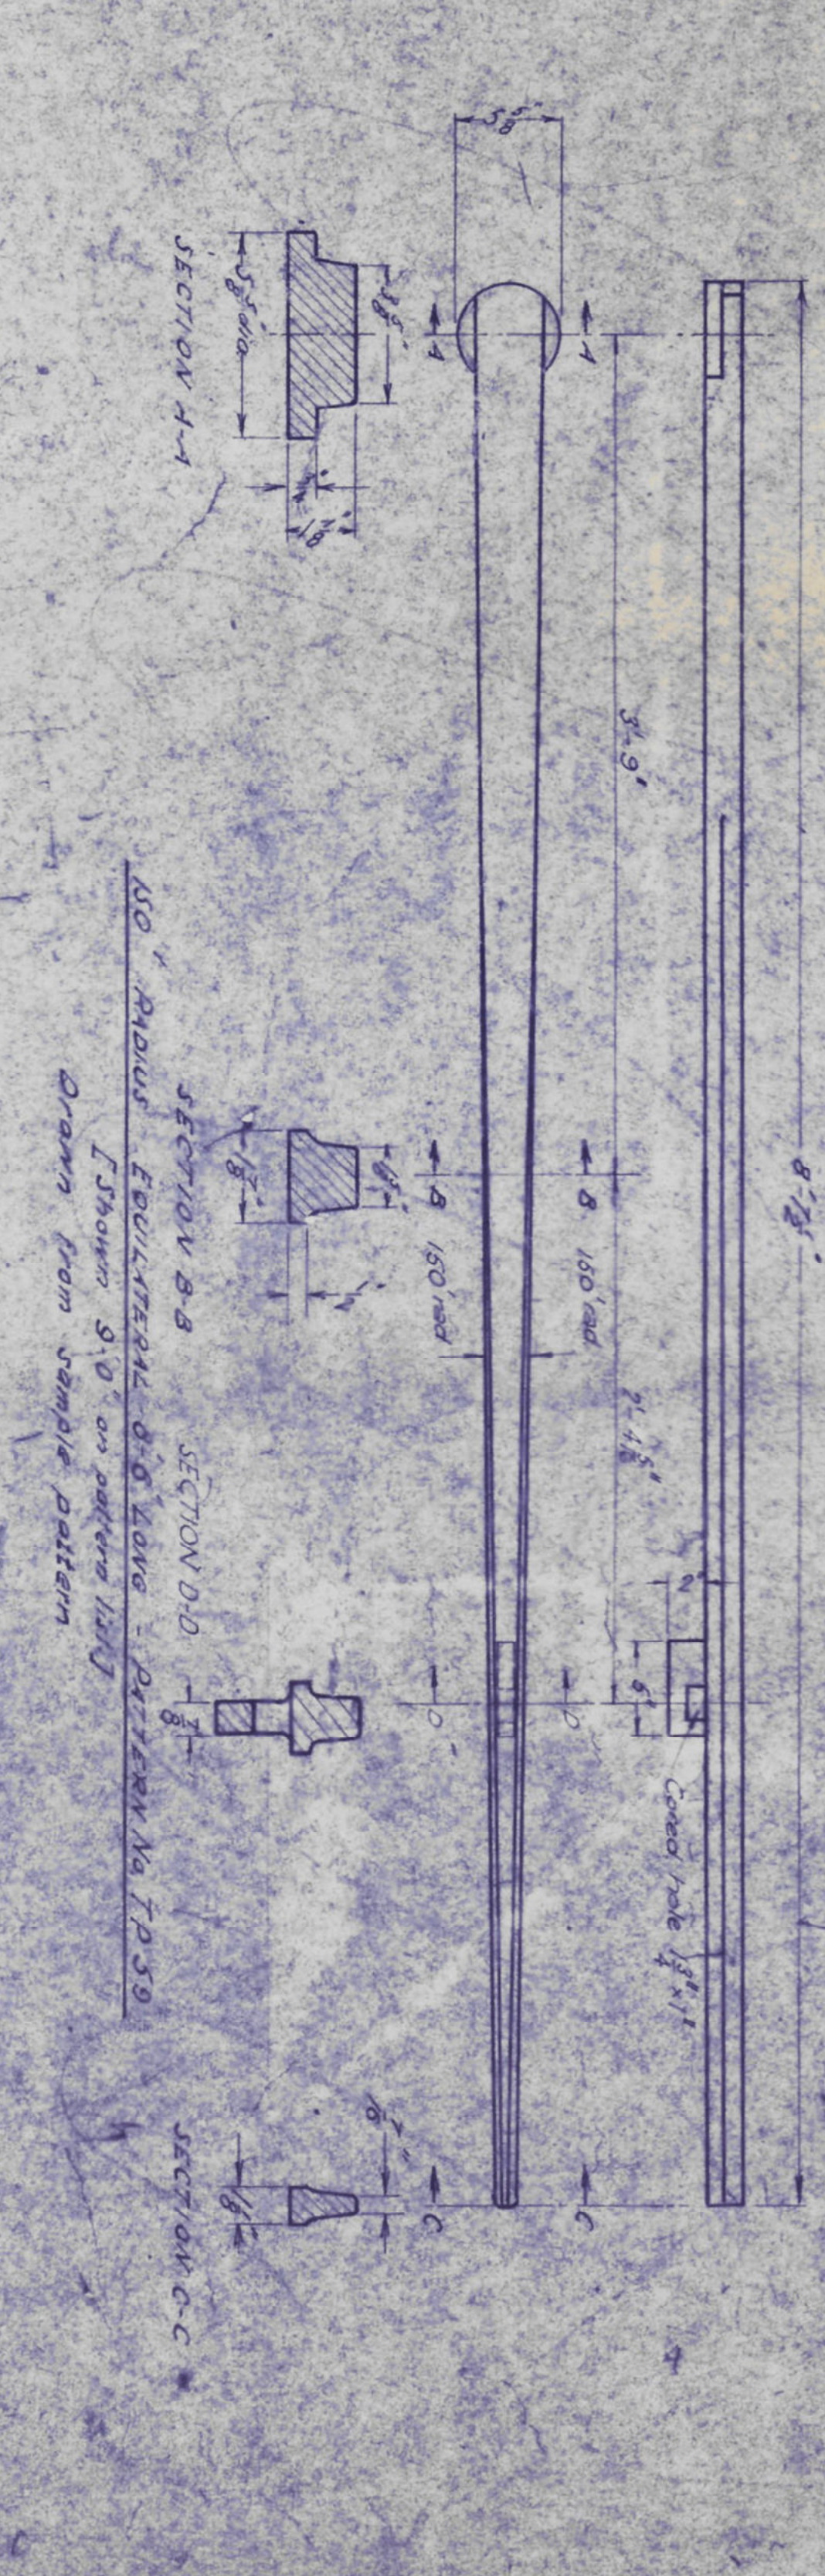

180' RADIUS EQUIVALENT 8'-0" LONG - PATTERN No 7259  
Drawn from Sample Pattern

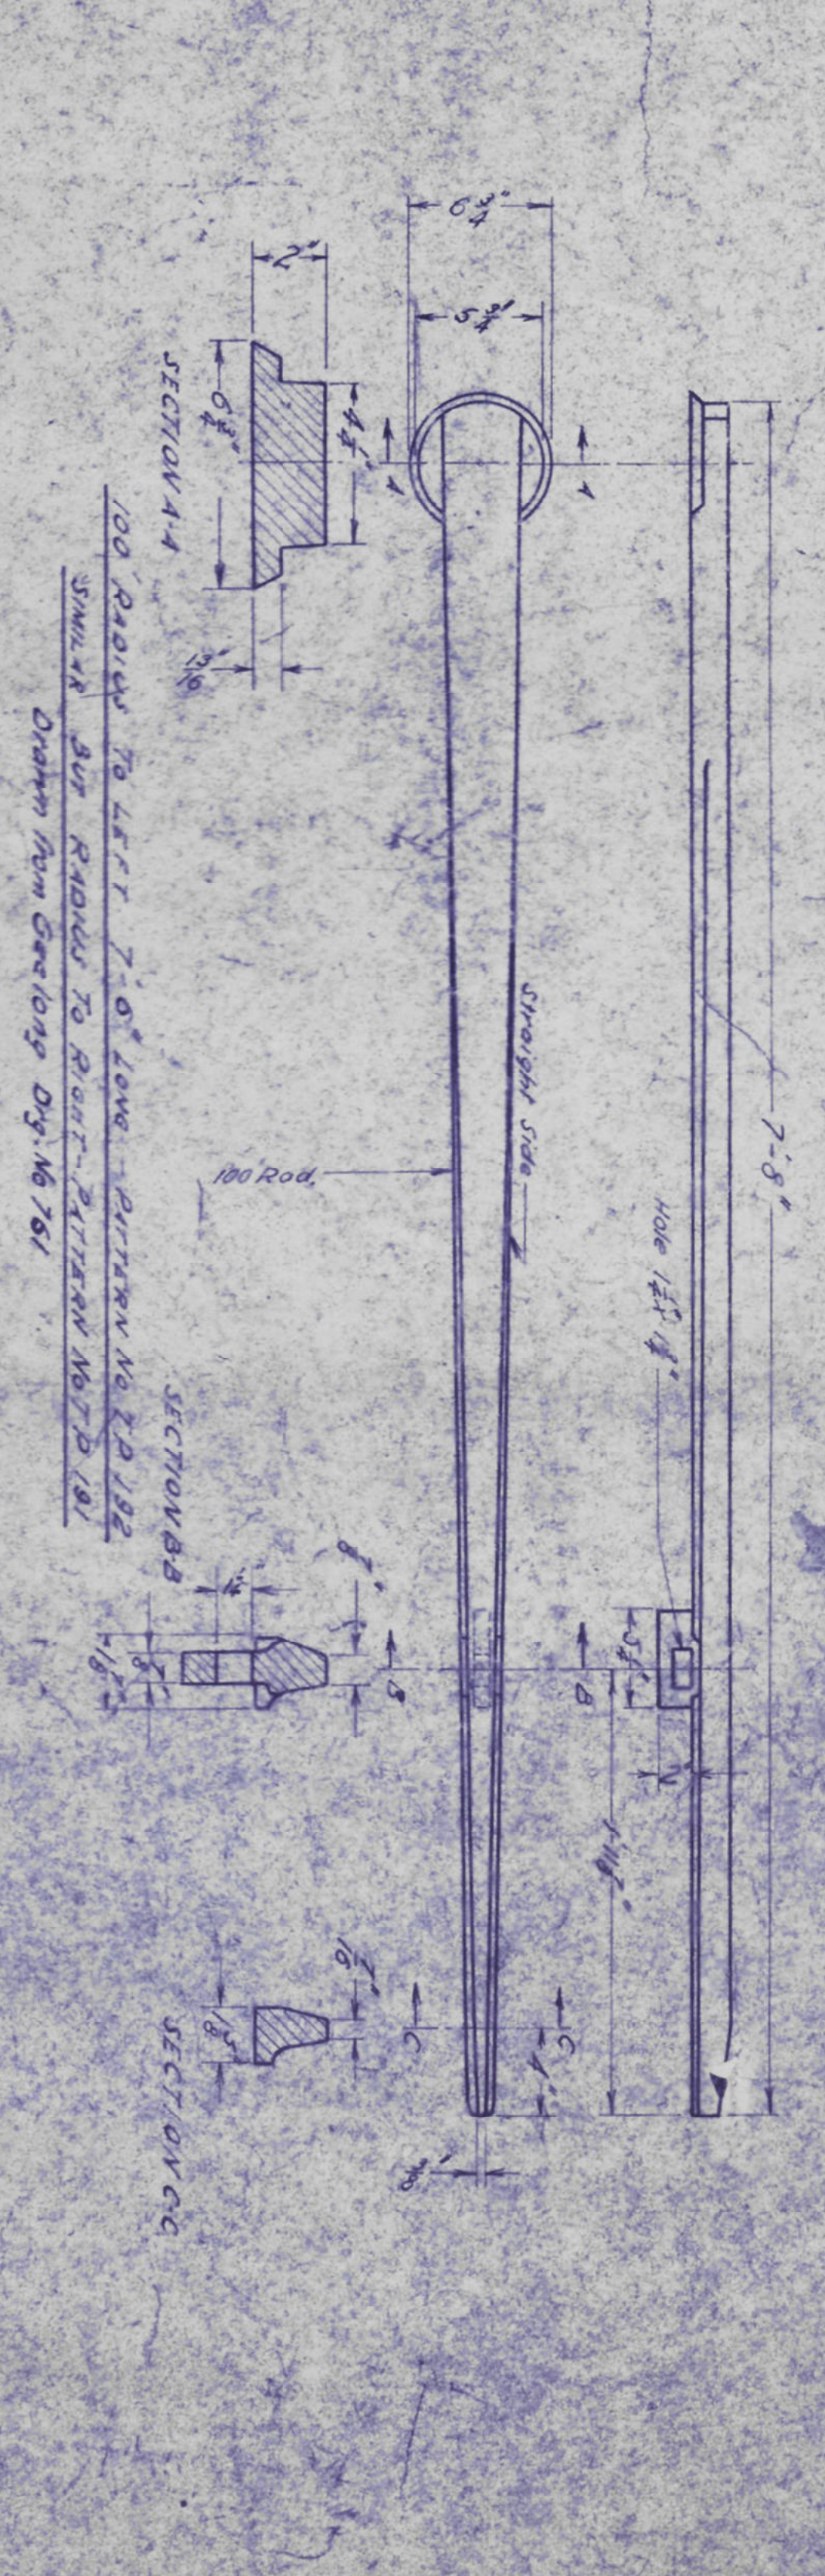

120' RADIUS TO LEFT 7'-0" LONG - PATTERN No 7262  
Drawn from Sample Dwg No. 810 42-85

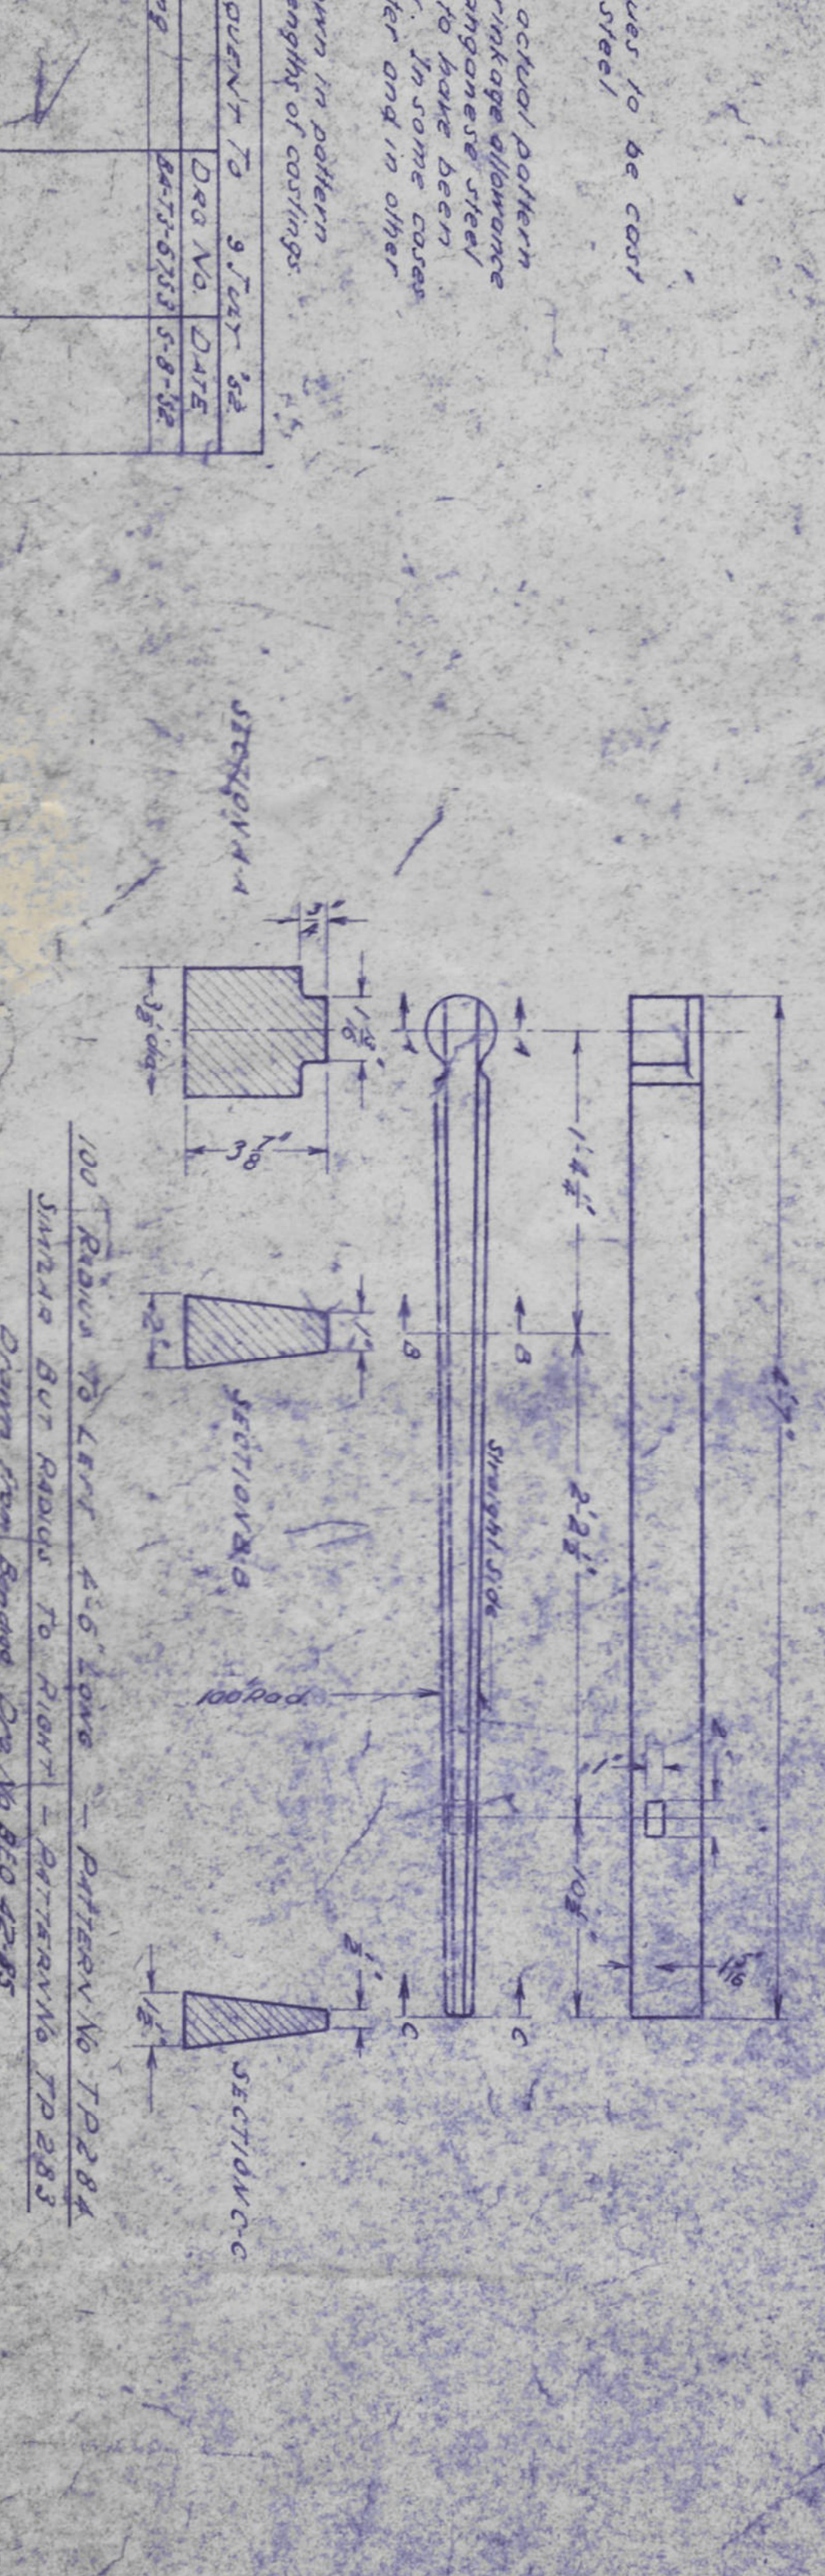

100' RADIUS TO LEFT 4'-6" LONG - PATTERN No 72284  
Drawn from Sample Dwg No. 810 42-85

NOTE - All switch tongues to be cast manganese steel

Steel shown on section/section lines is for manganese steel does not appear to have been allowed uniformly. In some cases allowance is greater and in other cases less.

TONGUES DRAWN SUBSEQUENT TO	DWG NO	DATE
200 radius to left 9' 3/4" long	810-553	5-8-12
300 radius to left 10' 0" long	810-553	5-8-12

REVISION	DATE	REMARKS
1	3-2-52	Original design of schedule made
2	3-2-52	Revised design of schedule made
3	3-2-52	Revised design of schedule made
4	3-2-52	Revised design of schedule made
5	3-2-52	Revised design of schedule made

DRAWING SCHEDULE	TITLE	DRAWING NO.

SWITCH TONGUES  
TRAMWAY PERMANENT WAY

SCALE - 1" = 1" 1/2"  
of section 3 1/2" x 1/8"

SECTION NO.	DRG. NO.	WORKS MANAGER
1	W 410	
2	W 410	
3	W 410	
4	W 410	
5	W 410	