

For. Add. No. 103 Lyons St. Sth.
Tested. 16-8-82


For. Add. No. 103 Lyons St. Sth.
Plan. No. 1622.
Tested. 16-8-82
Drainer M. Hellway
Max. Dep. 1.3m
Min. " "
Closest Ave. .7m
Ast. Br. .6m + .6m
Length. 50.6m U.P.V.C.P.
Abol. 173.0'

F.B. 38/33
S.B. 915/30

McTigue
Dunford
St S
Morris
Middleton office

6-12-46.
4-7-78
4-7-78
22-1-47
lam
r lees
H. Goodall

73'9" add
board 24'9" 28
24-1-47
Cistern No.
ord. 12452

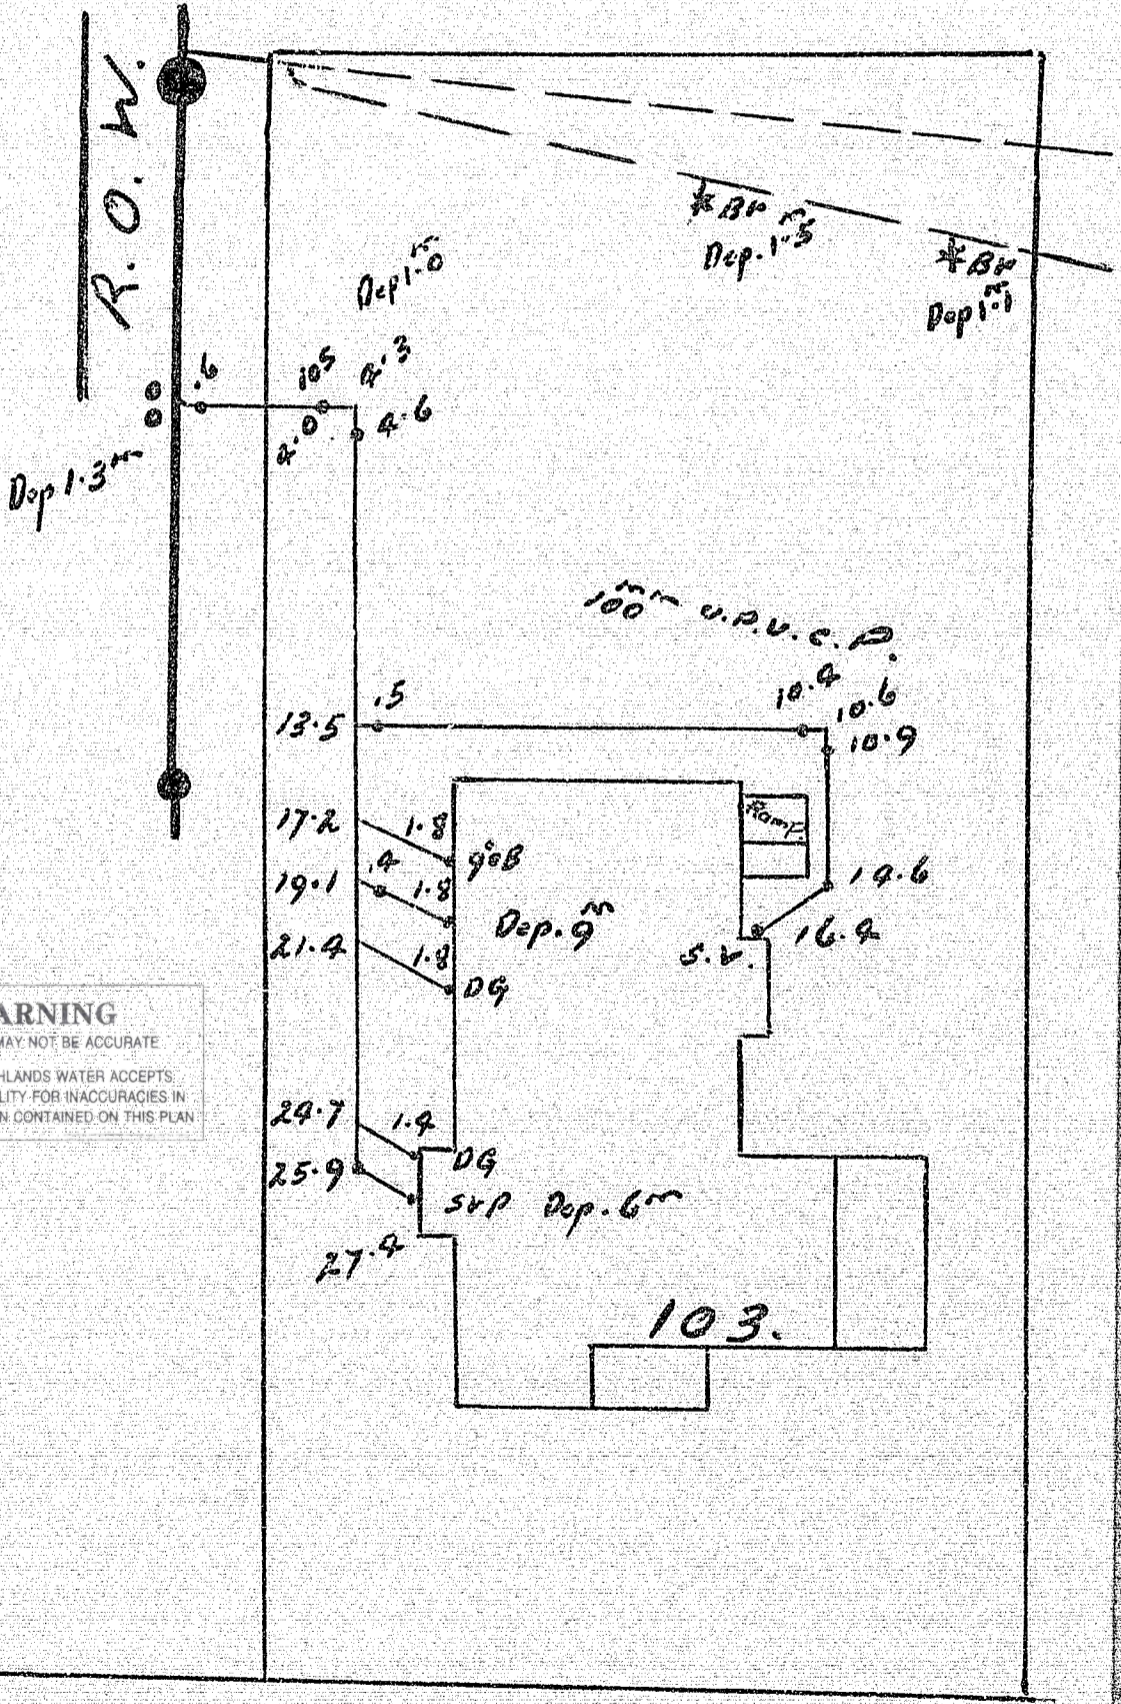

WARNING
THIS PLAN MAY NOT BE ACCURATE
CENTRAL HIGHLANDS WATER ACCEPTS
NO RESPONSIBILITY FOR INACCURACIES IN
THE INFORMATION CONTAINED ON THIS PLAN

Lyons St. Sth.