


MADURA STREET

BENGAL STREET

MT. ALEXANDER ROAD

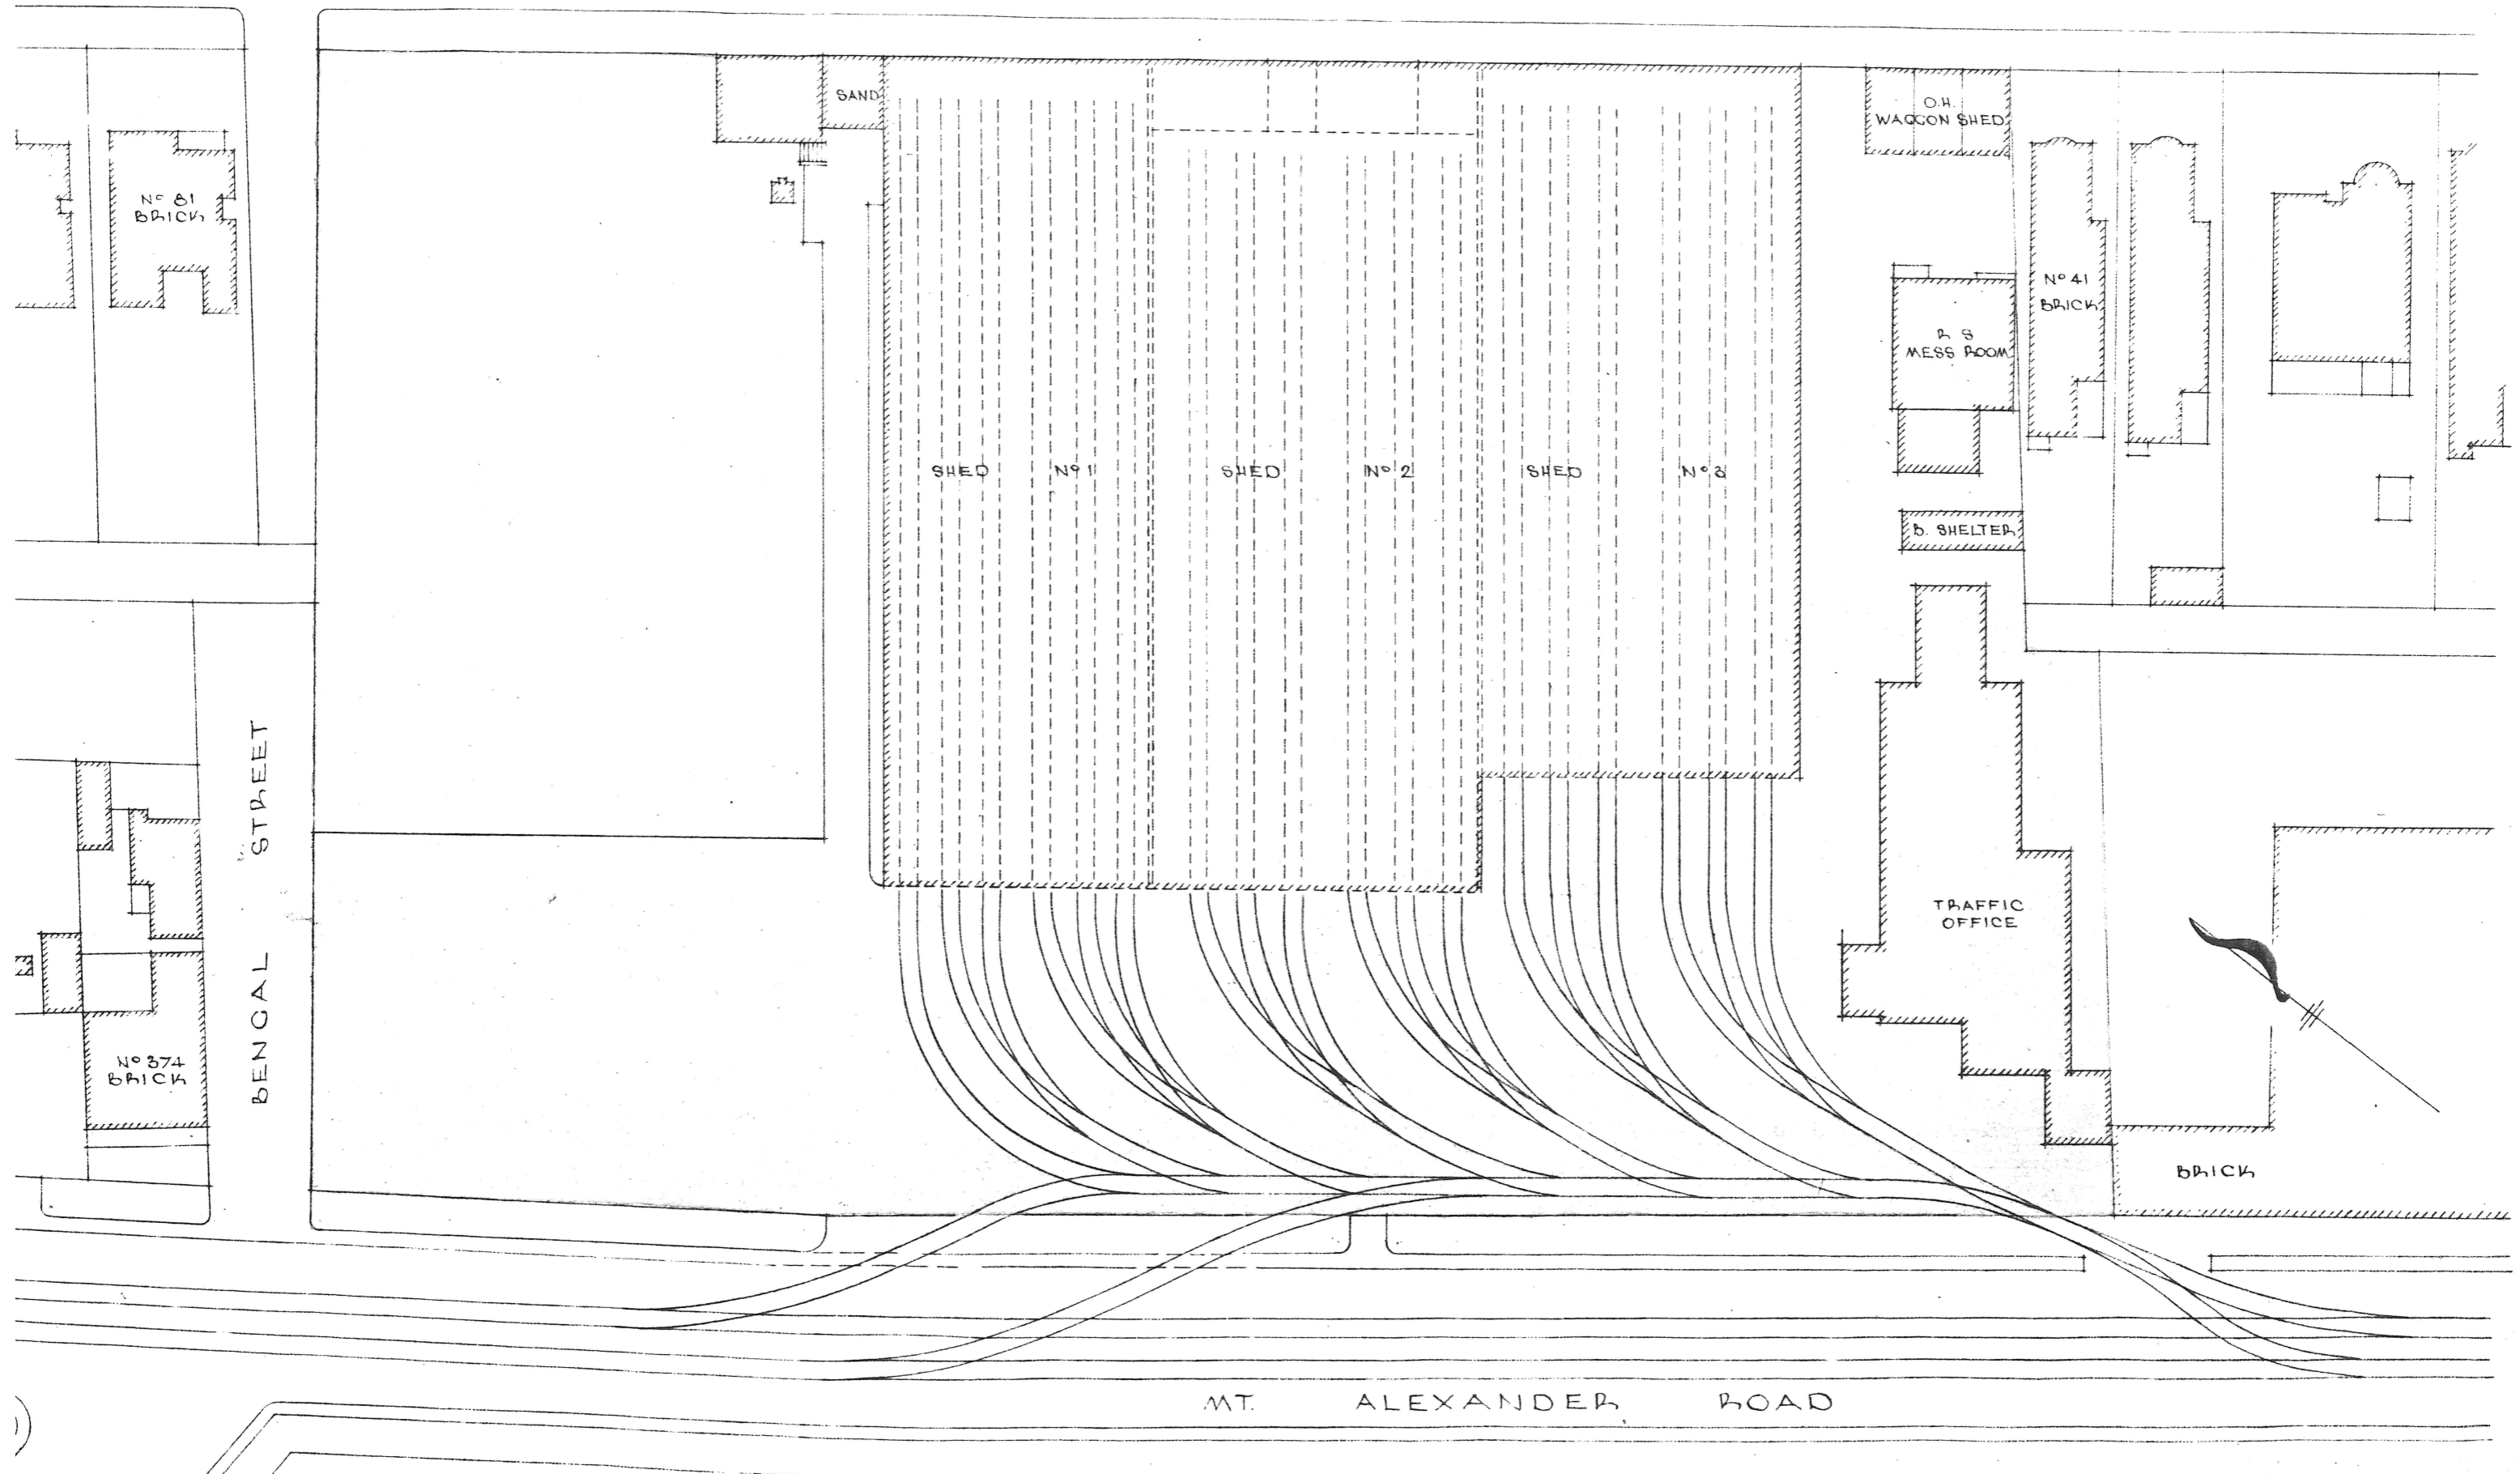

(27-4-37)

B.L.

Kerb

MADURA





ST

ST

BENGAL


R. O. W.

Conc. R. O. W.

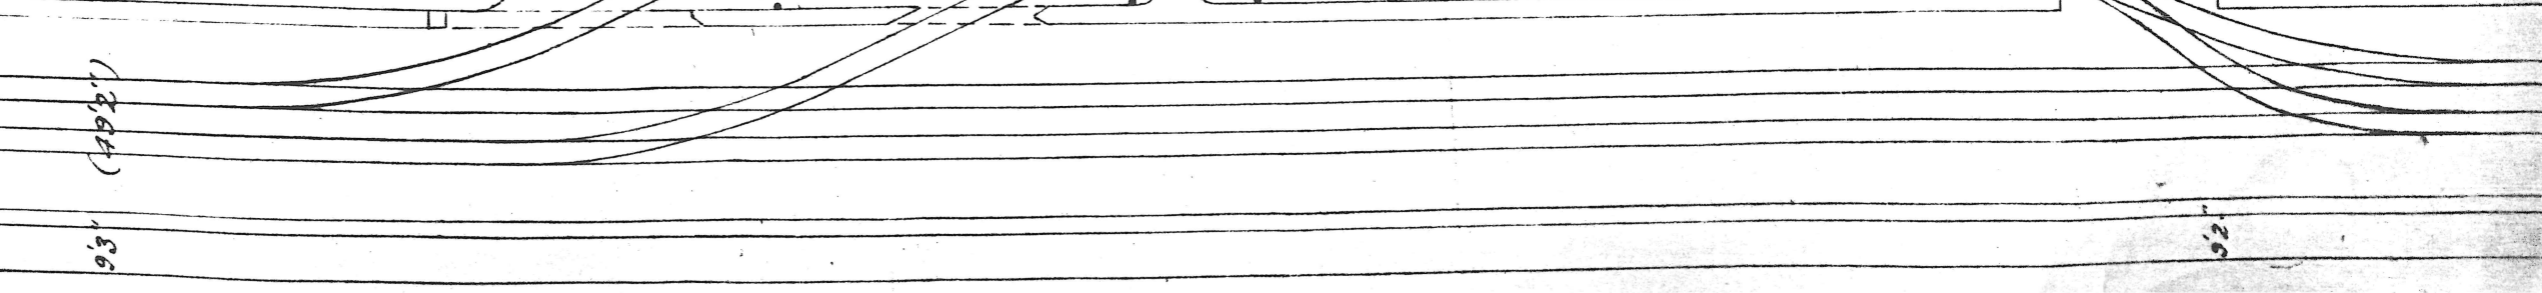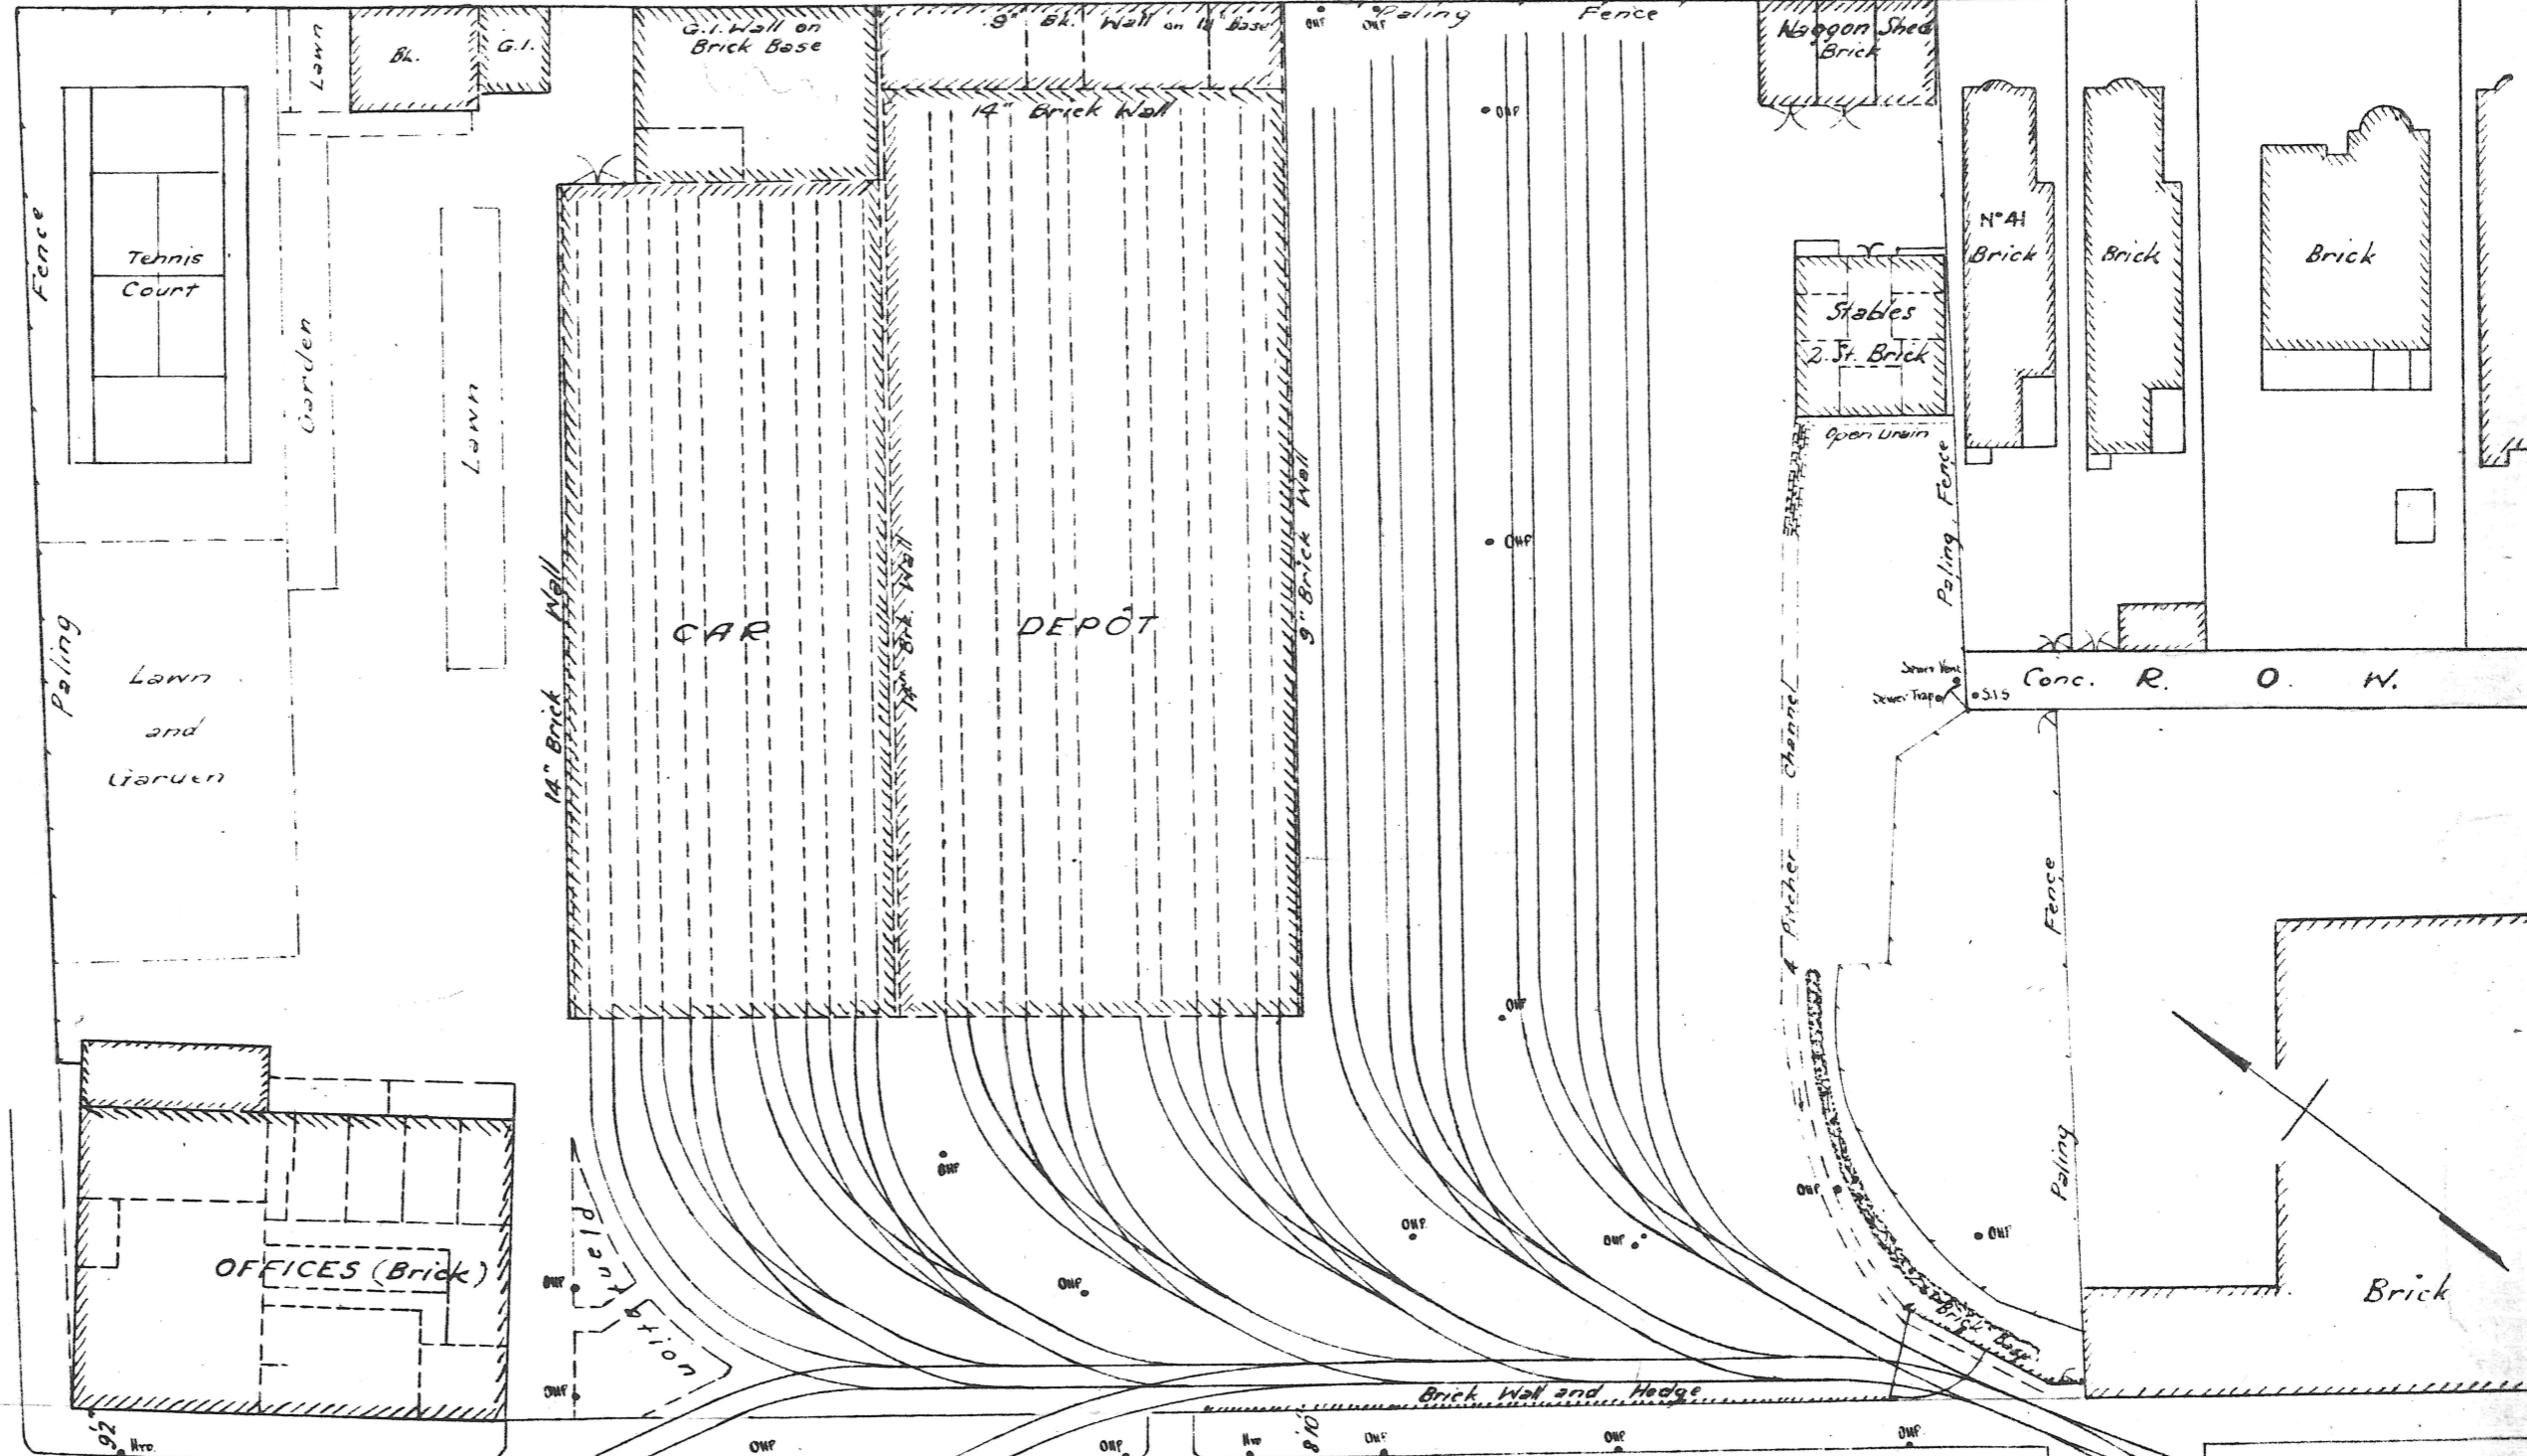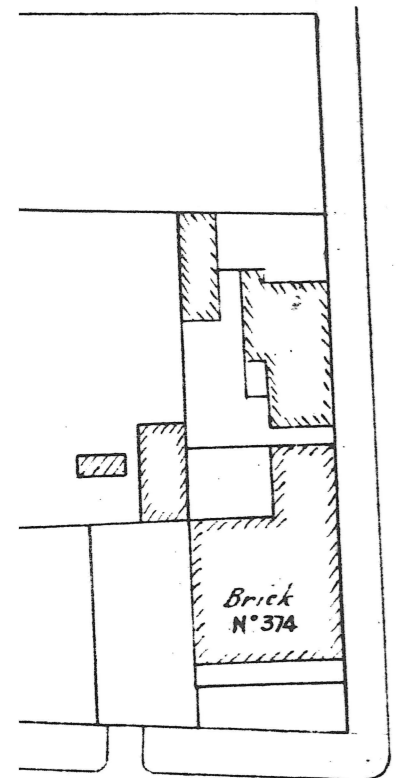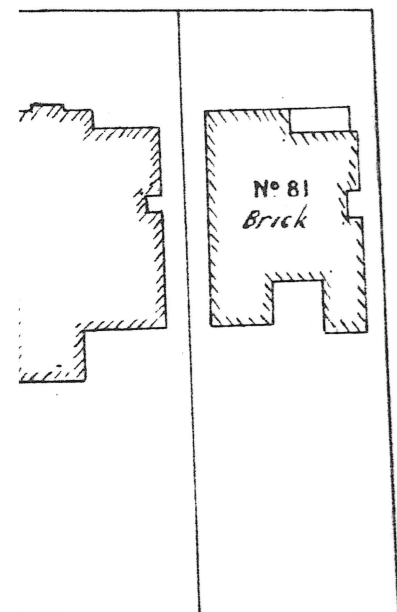


93' (49' 2")

92'

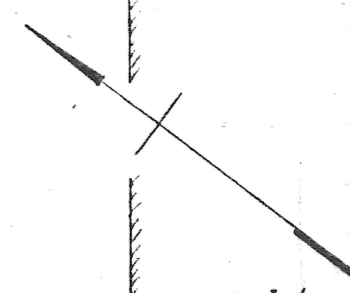

(27-4-37)

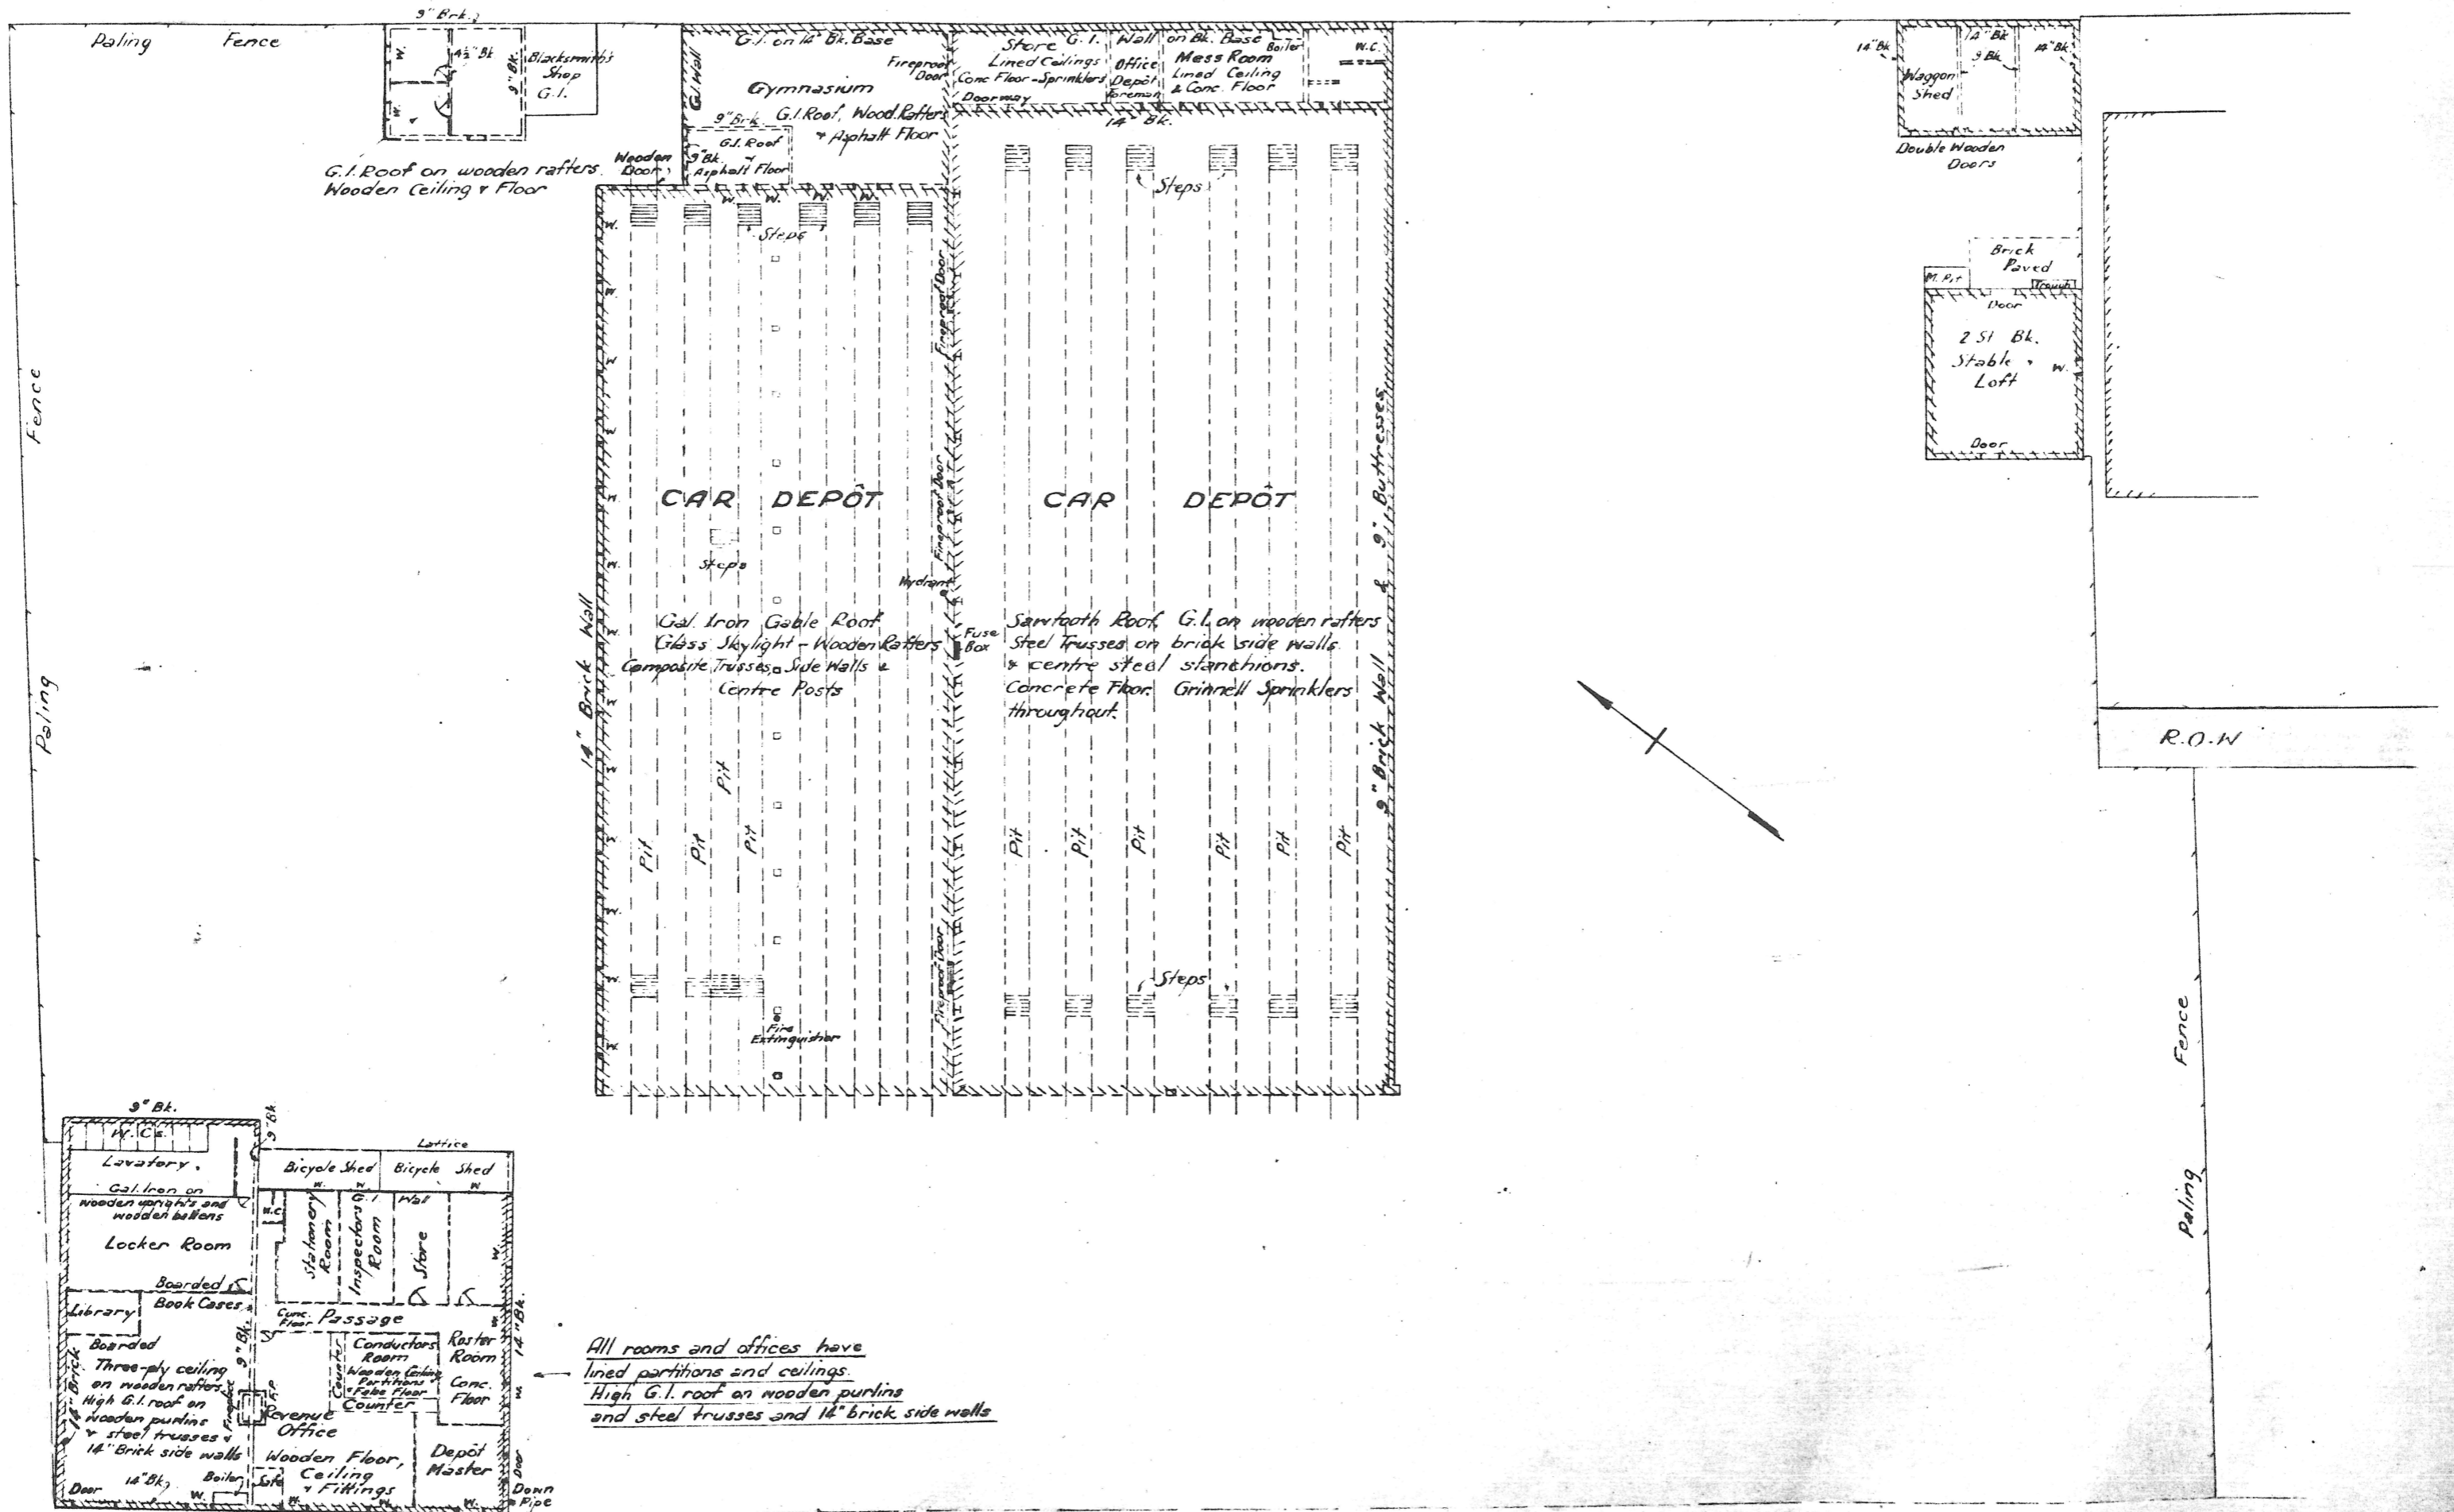

All rooms and offices have lined partitions and ceilings.
 High G.I. roof on wooden purlins and steel trusses and 14" brick side walls