

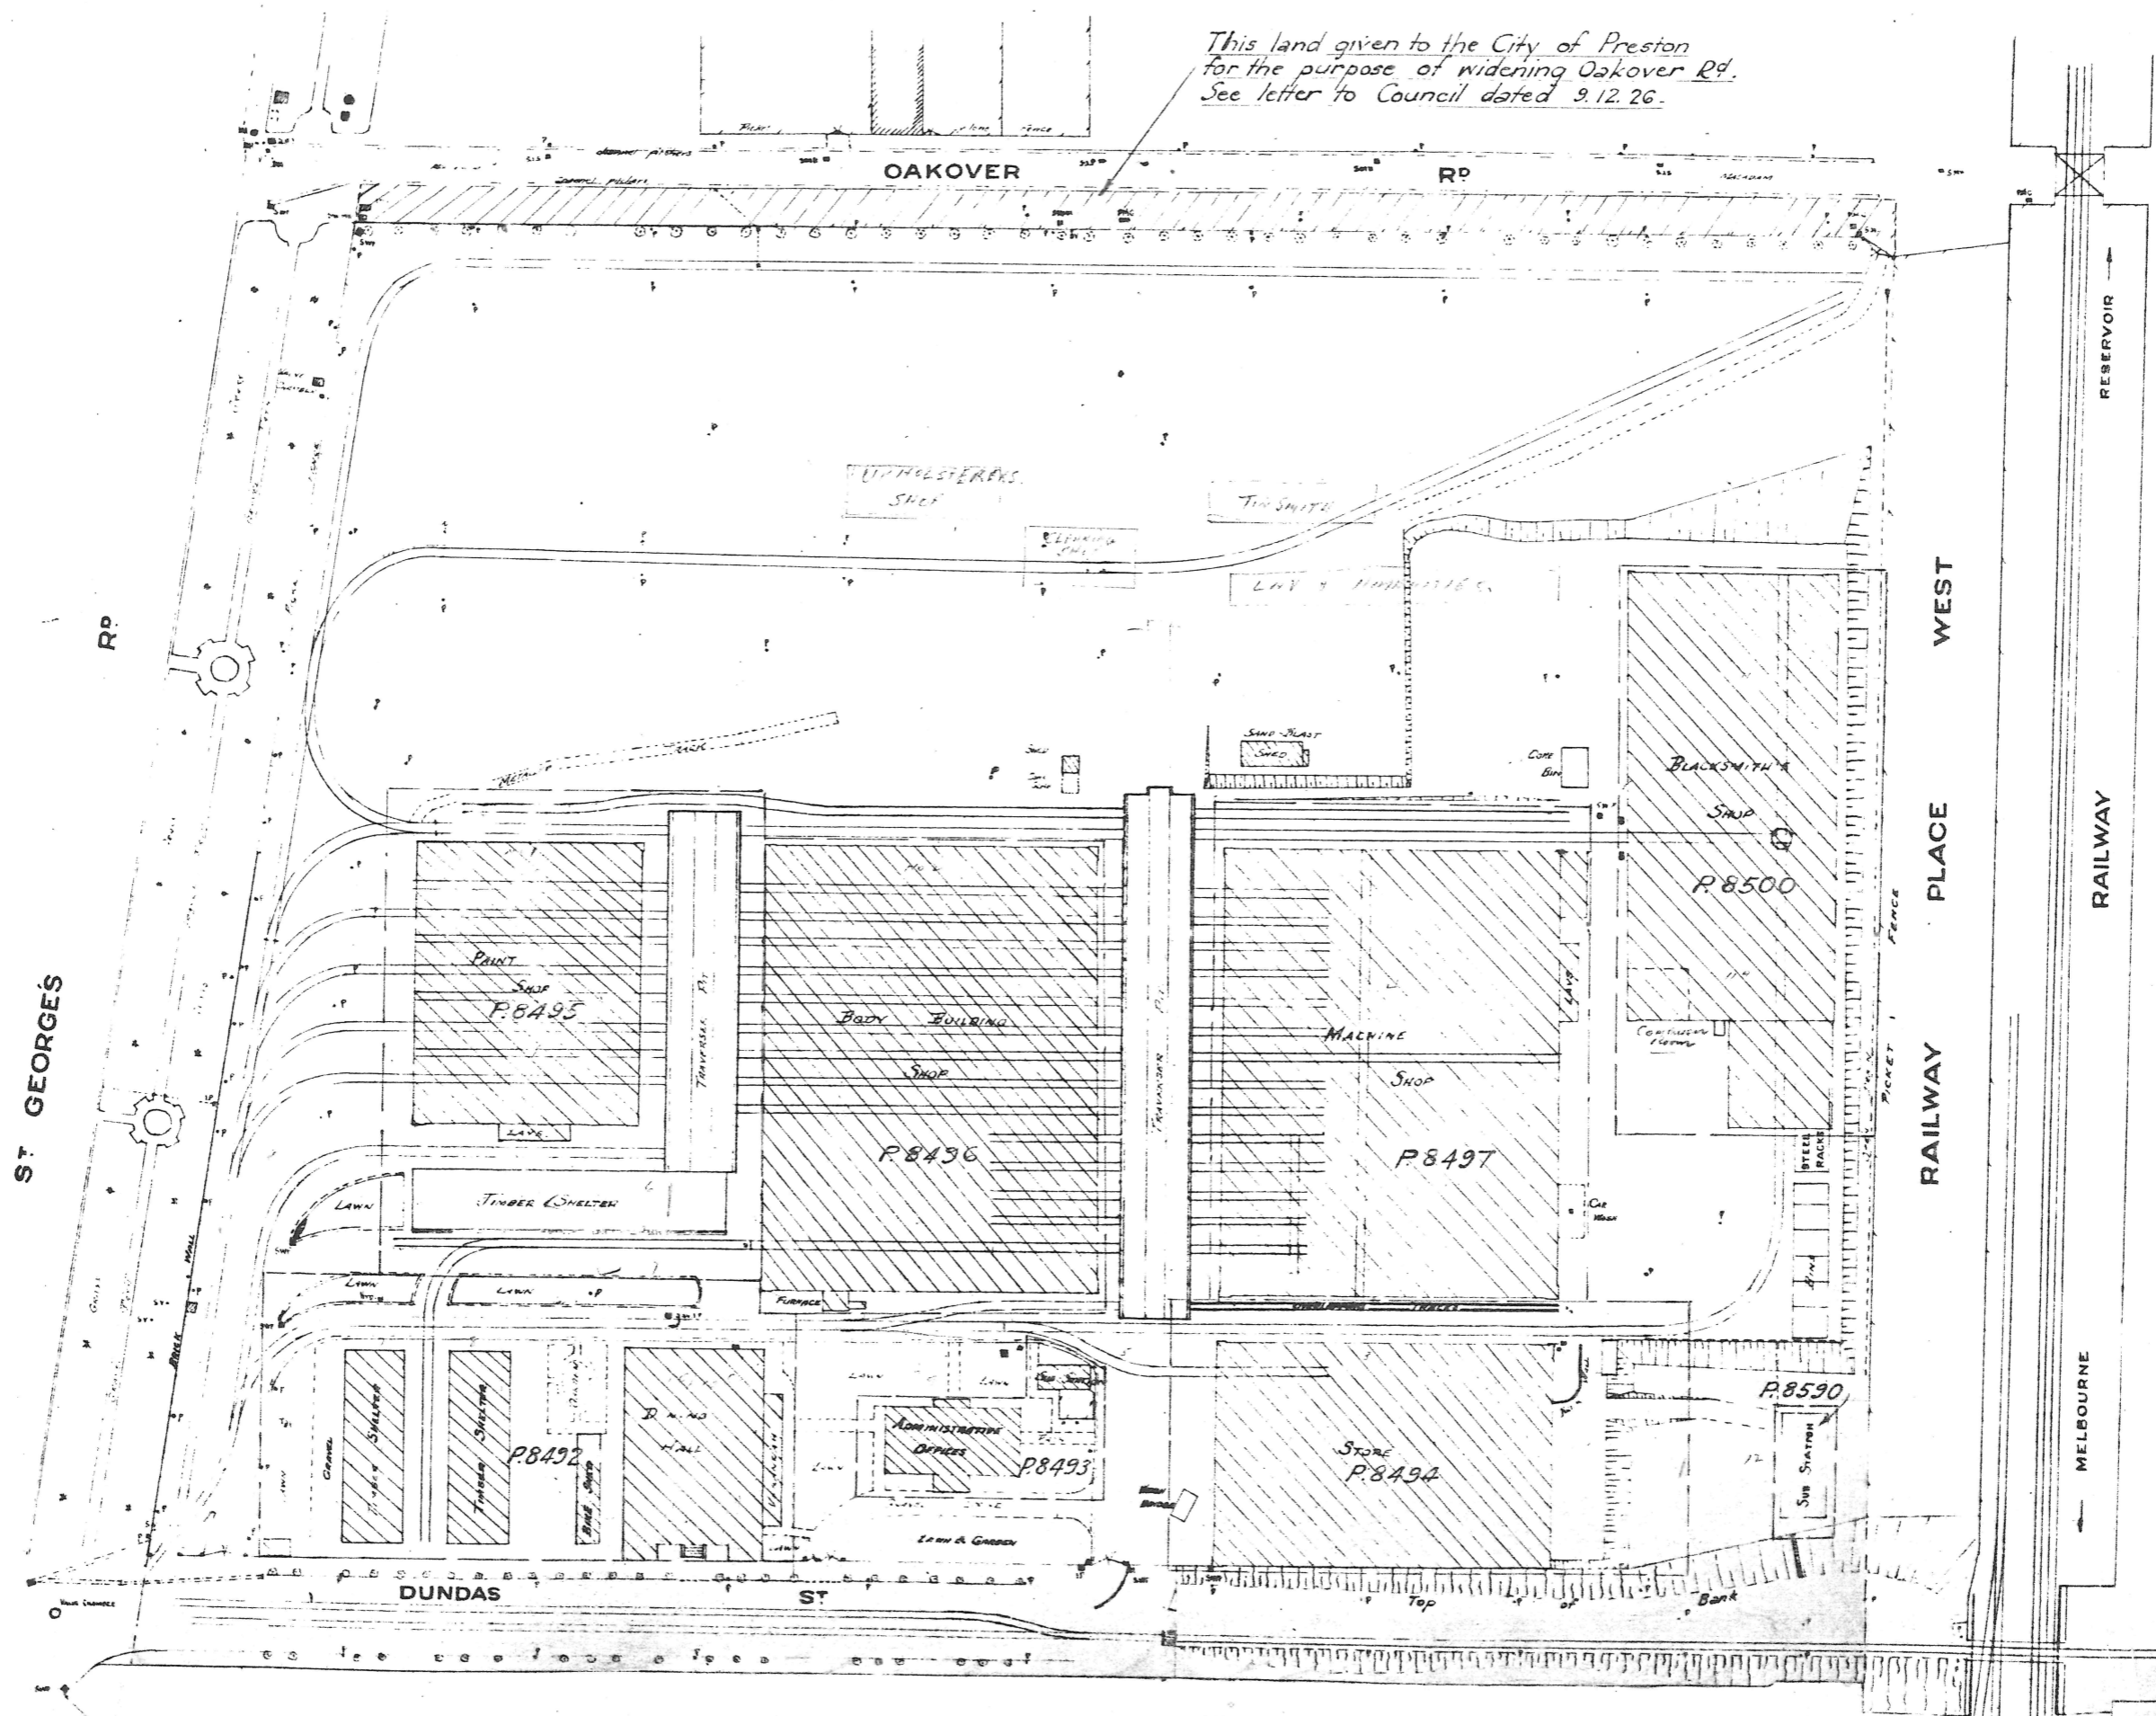
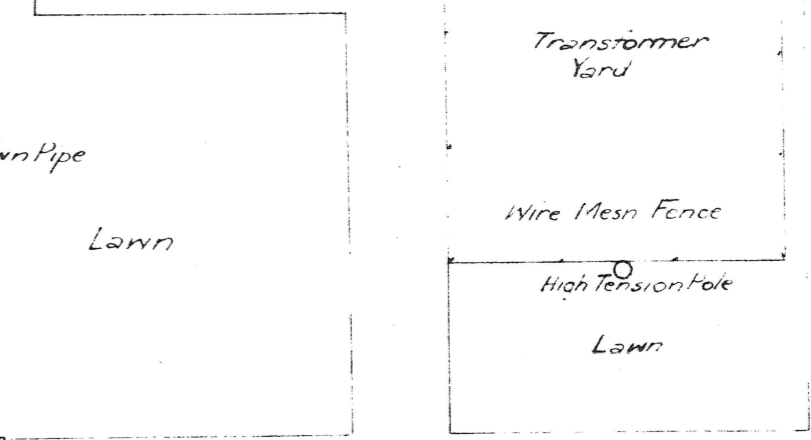
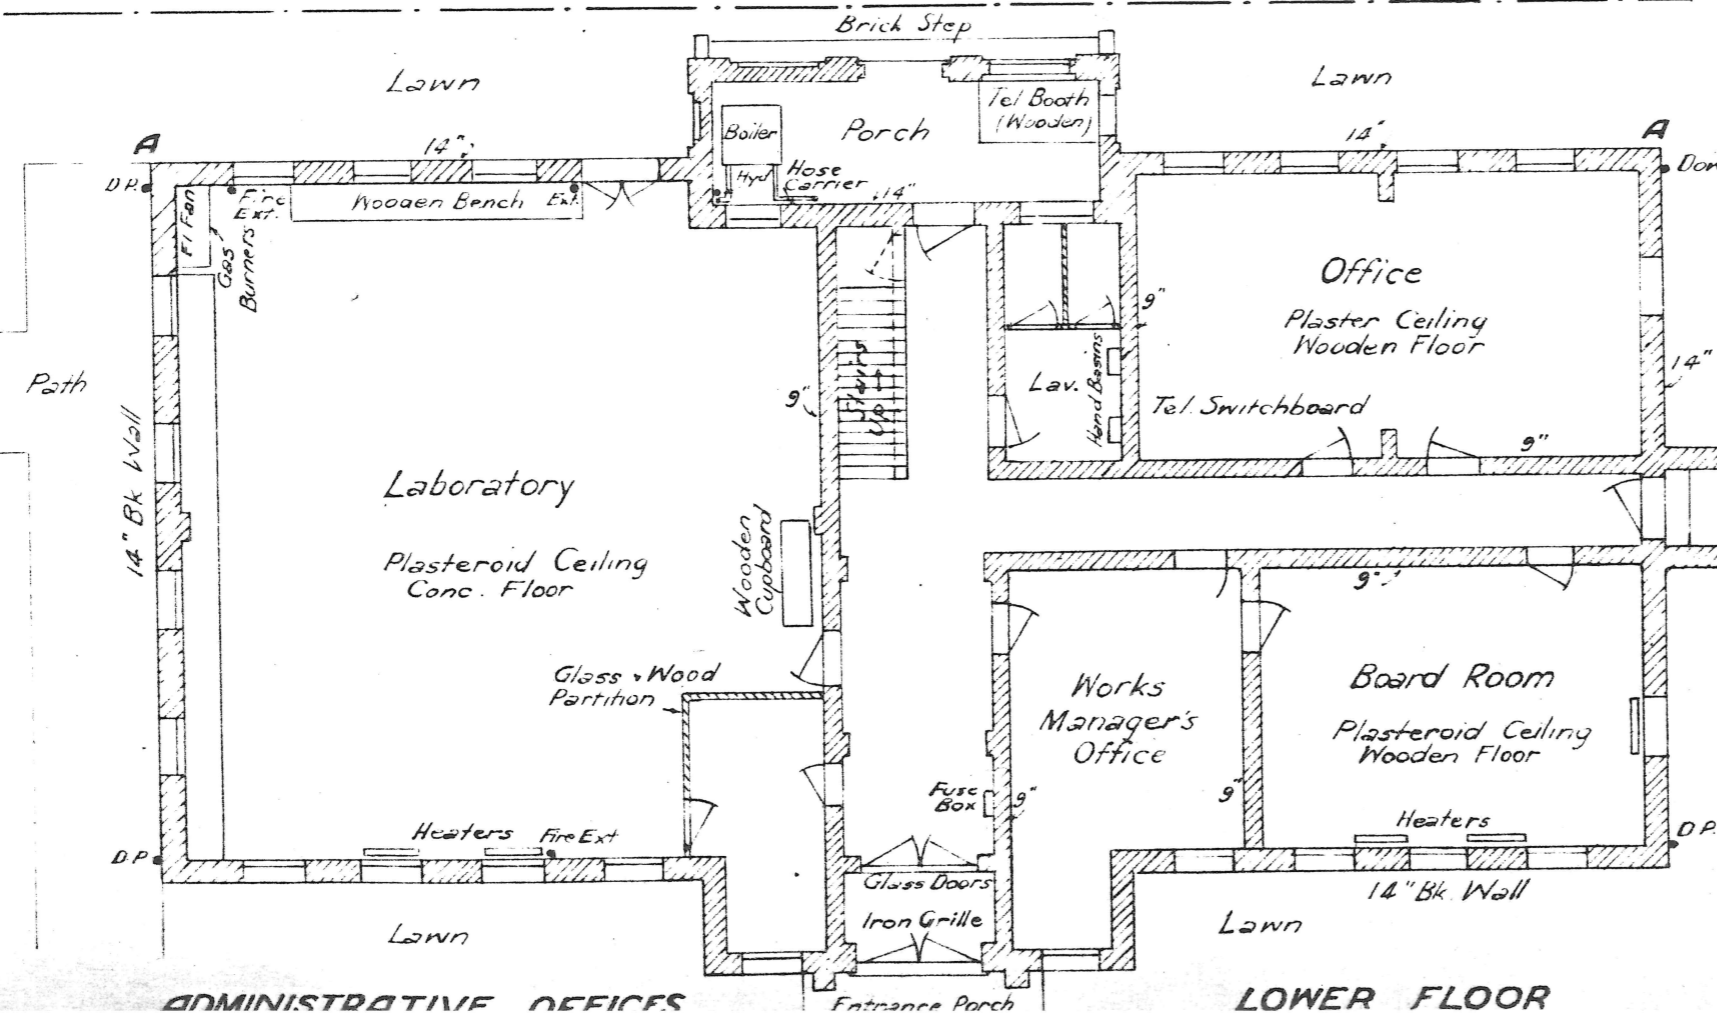


This land given to the City of Preston for the purpose of widening Oakover Rd. See letter to Council dated 9.12.26.

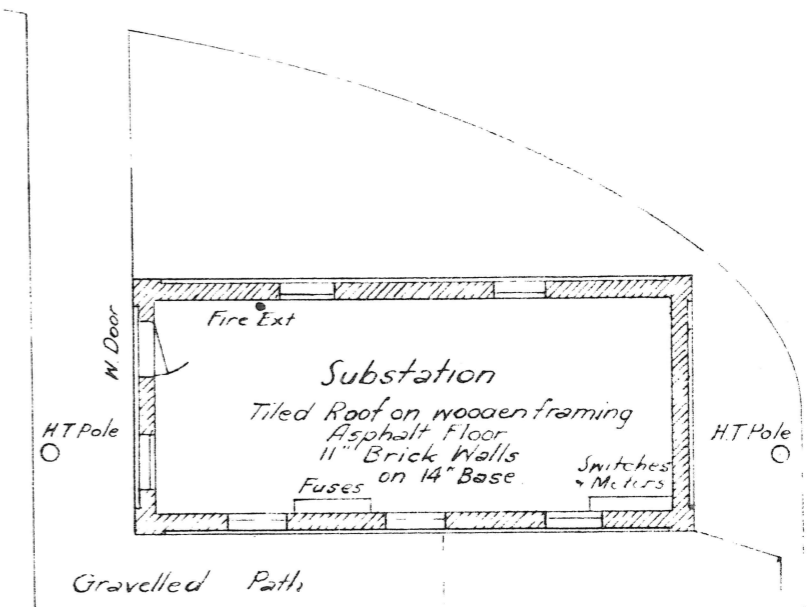


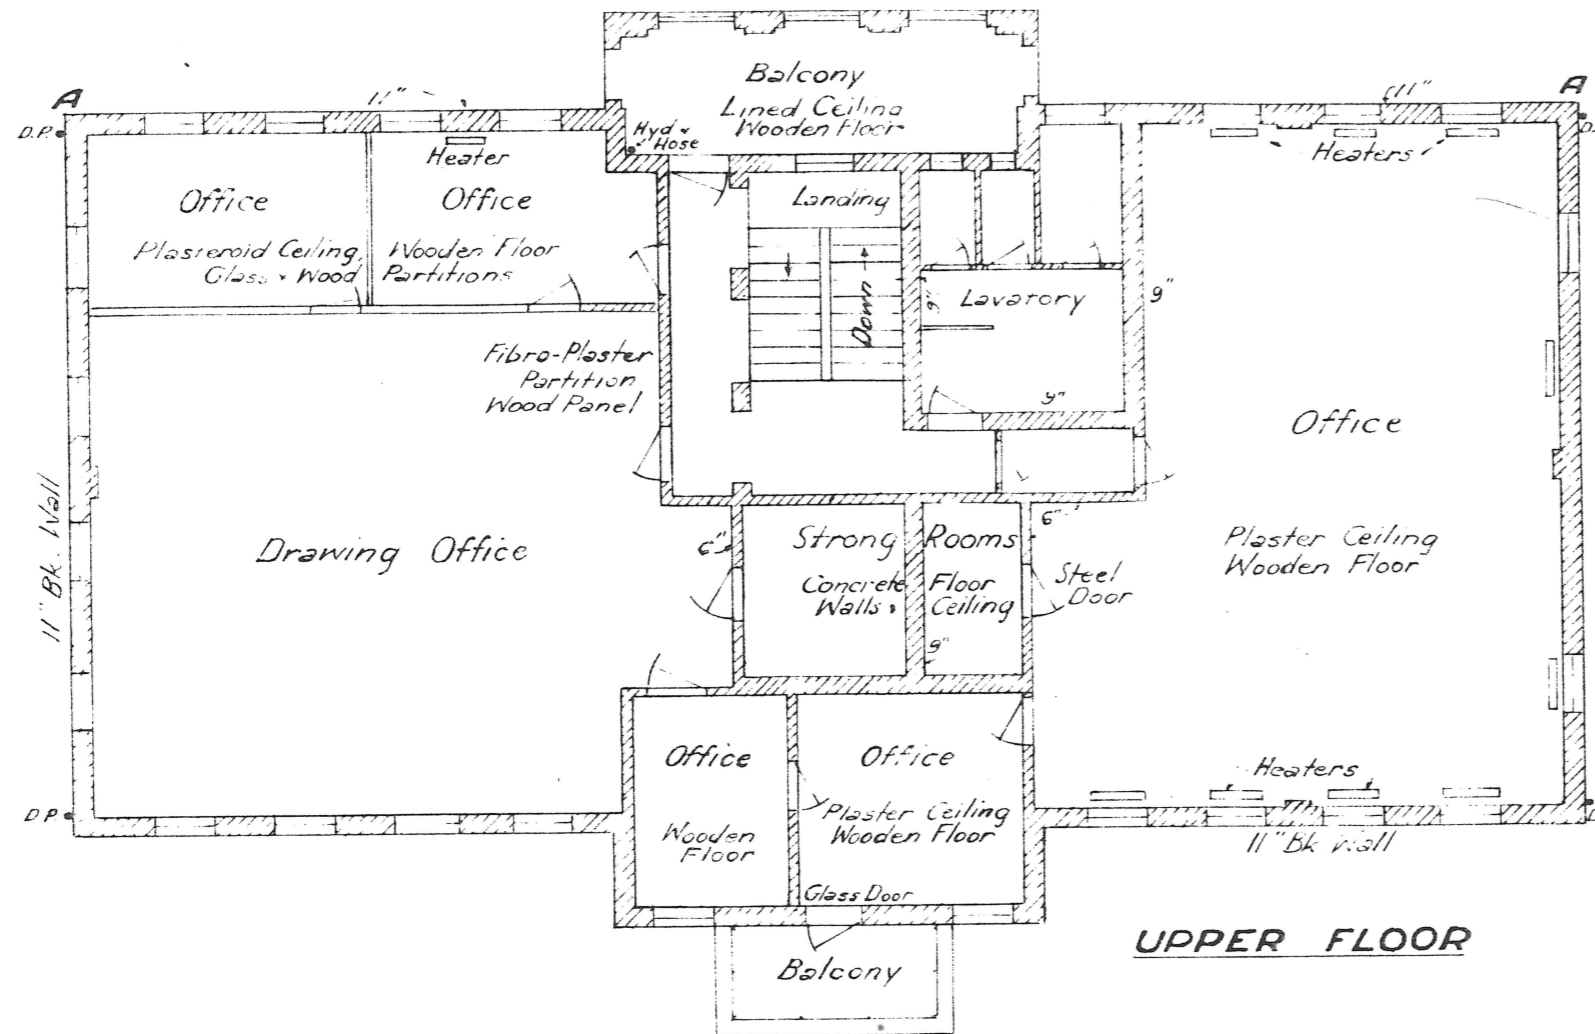

Paving
Penetration
Bituminous

ADMINISTRATIVE OFFICES

LOWER FLOOR

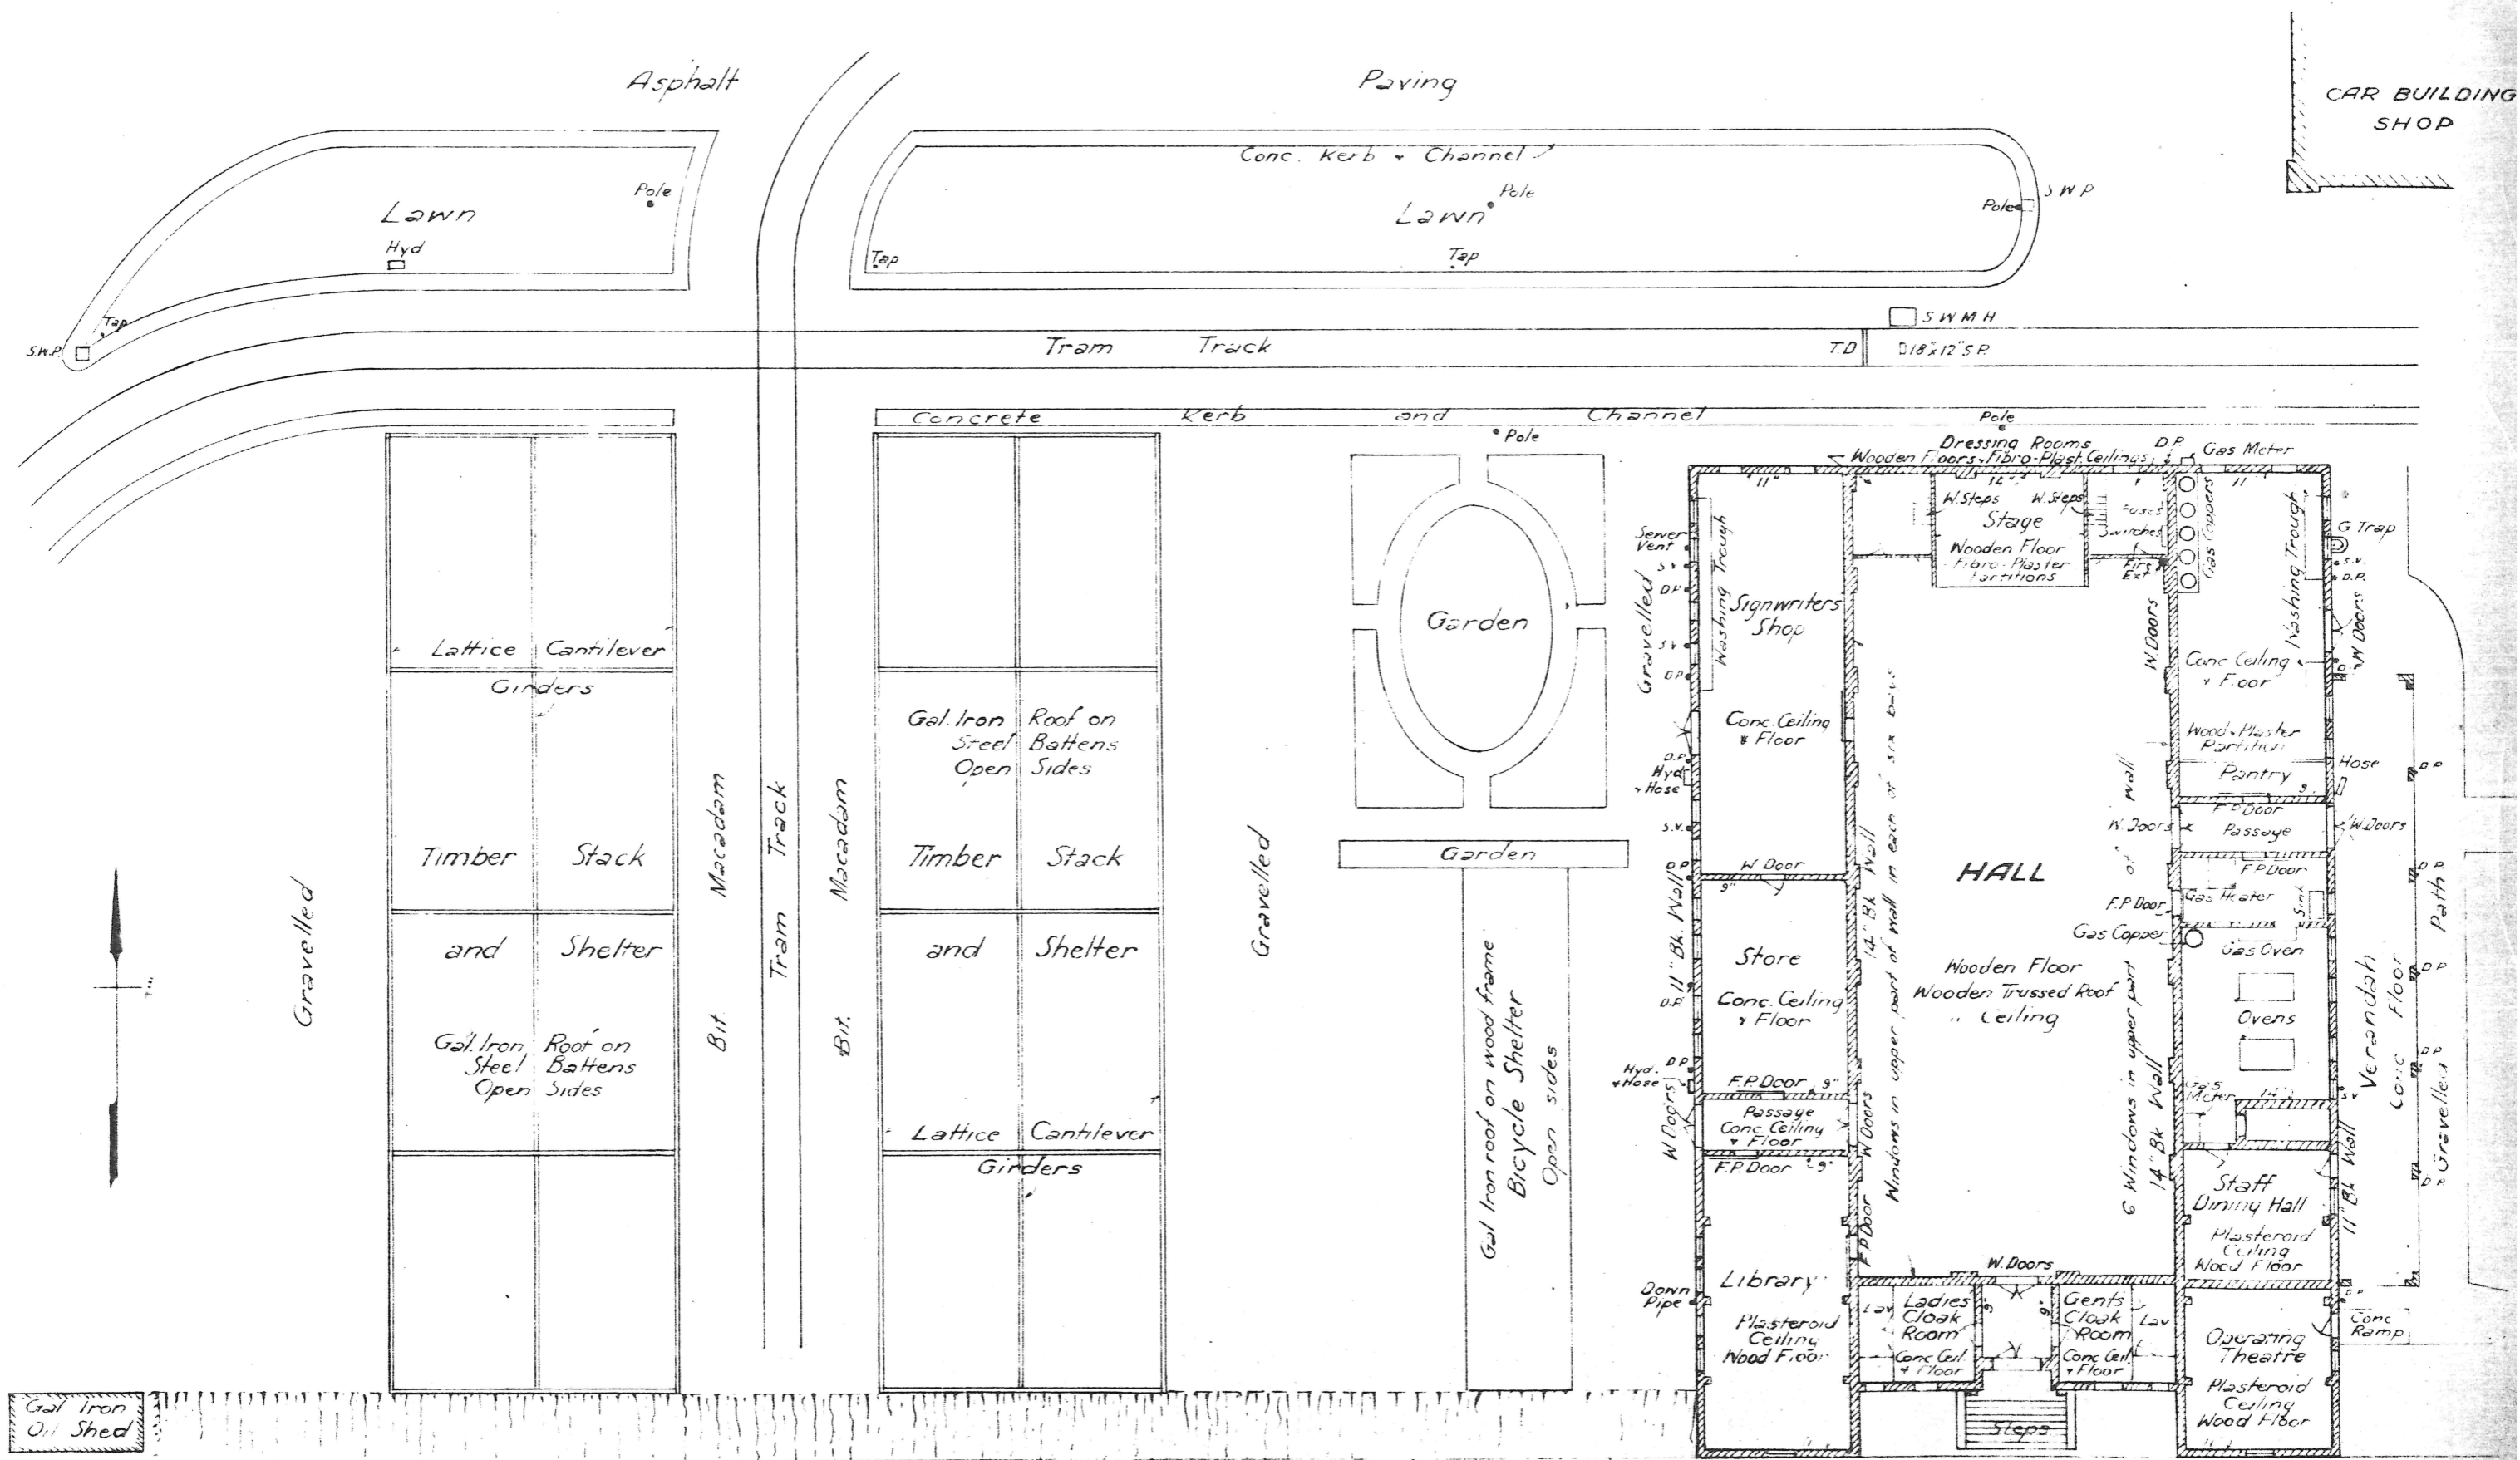

MACHINE SHOP

Axle Storage Tracks

Bit Pen Paving

Not to Scale

Open Concrete SWP Drain

8"x6" R.S.J.

18" Bk. Wall

S.W.M.H.

S.W.H.H.

Steel Racks for Strip Metal Storage.

Pit

Conc. Floor

2 Ton Traverser Crane

G.I. Roof on Steel Battens.

Primary & Secondary Trusses on Steel Stanchions

Sprinkler System Throughout.

Sand Bucket

8"x6" R.S.J.

Concrete Floor

Sand Bucket

Wire Grille

Counter

Counter

Counter

Counter

STORE

Office

Ext. 3 Ply Ceiling

Panelled & Glass Walls

Wooden Floor

Main Sprinkler Valve

Top Gully Trap

Petrol Pump

Washing Trough

10"x9" R.S.J.

Wooden and Steel Racks

Hydrant Down Pipe

Bit Macadam

18" Bk. Wall

Picket Fence

Weighbridge

Basement Window

18" Bk. Wall

Wooden Stairs & Landings

Lift Well

Low 9" Brick Wall

S.W.Pit

Open Drain

18" Bk. Wall

Wooden Racks

Conc. Pier

Oil Store

Steel Rack

Fireproof Doors

Lift Well



