



# MELBOURNE AND METROPOLITAN TRAMWAYS BOARD

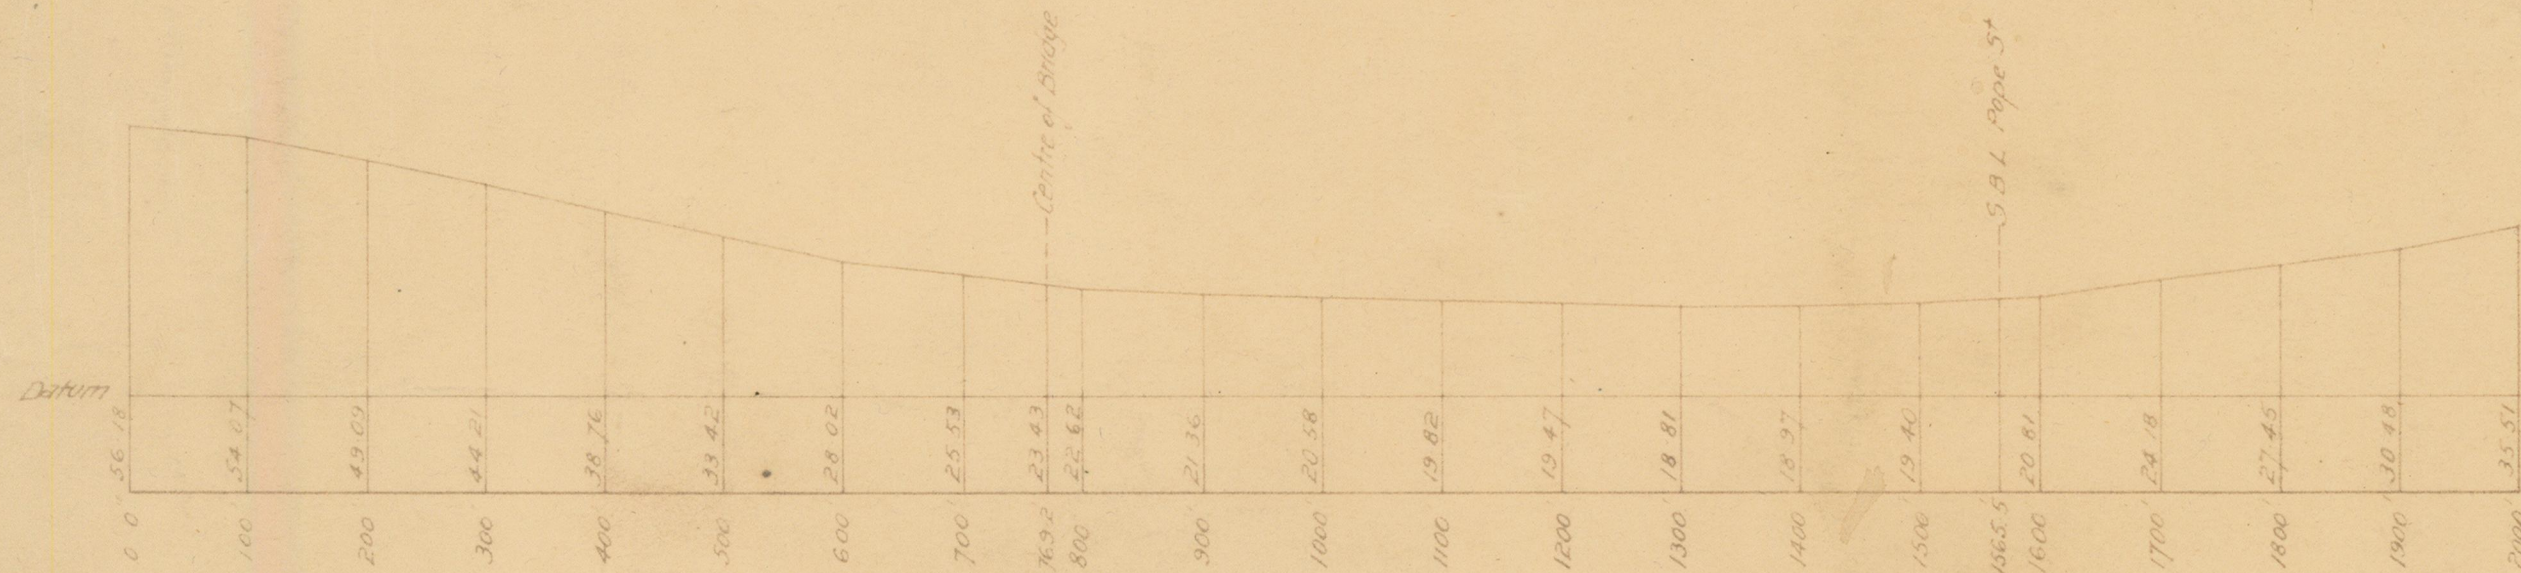

LONGITUDINAL SECTION EXTENSION ALONG NICHOLSON ST SOUTH.


*Shown in Red on Locality Plan*

Scales  
 Horizontal 160' = 1"  
 Vertical 40' = 1"

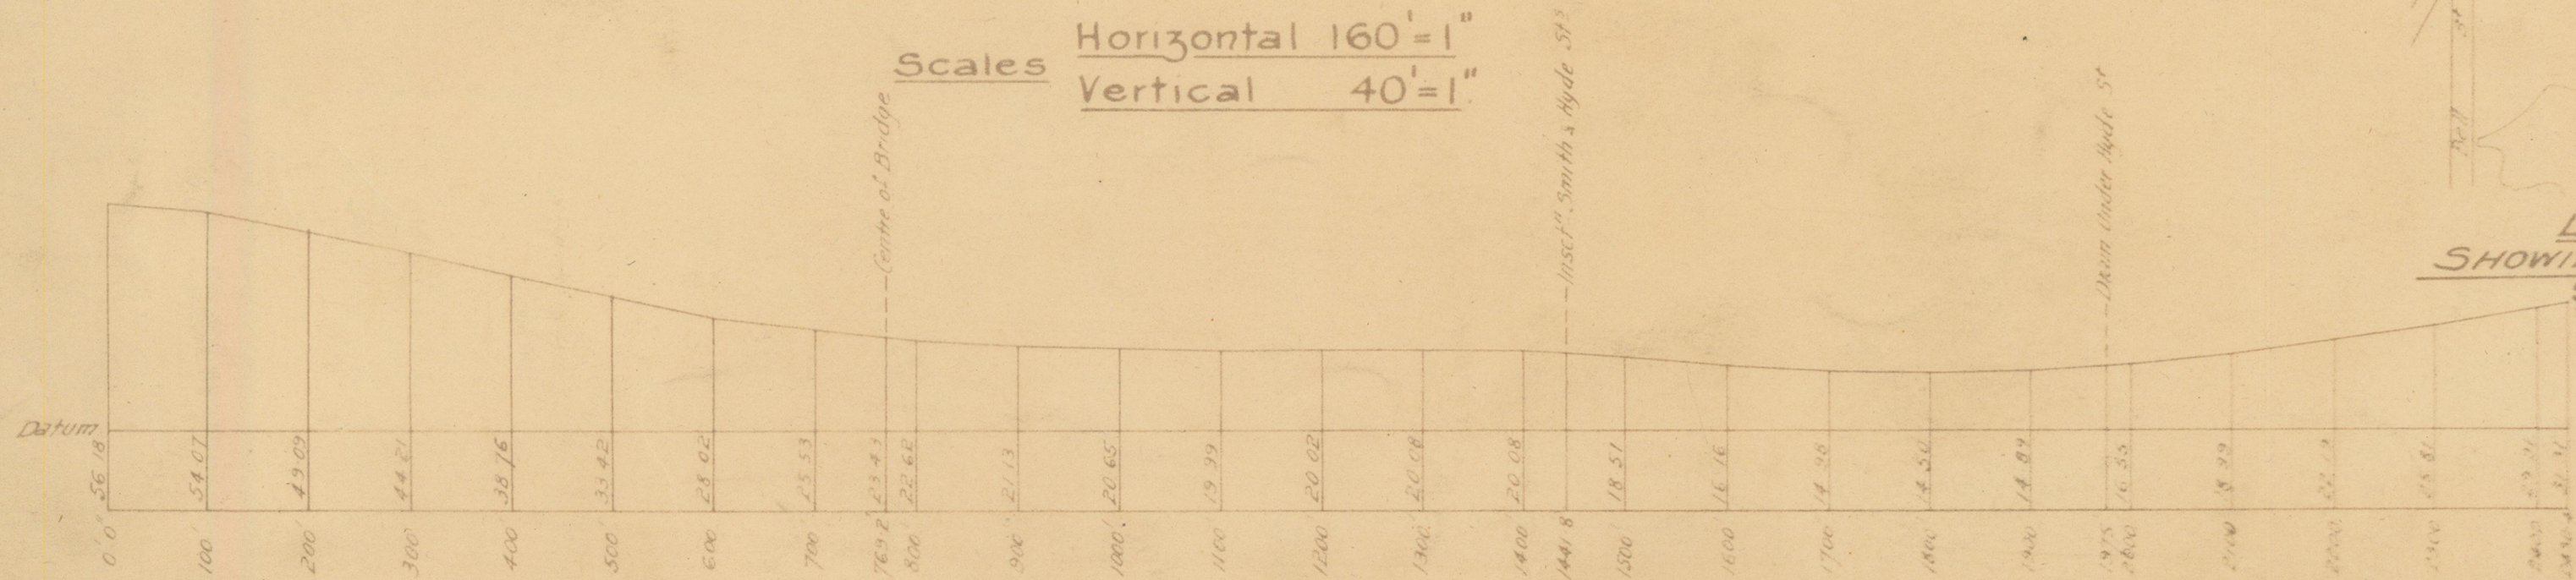

LONGITUDINAL SECTION EXTENSION ALONG NICHOLSON, SMITH, & HYDE STREETS.

*Shown in Blue on Locality Plan*

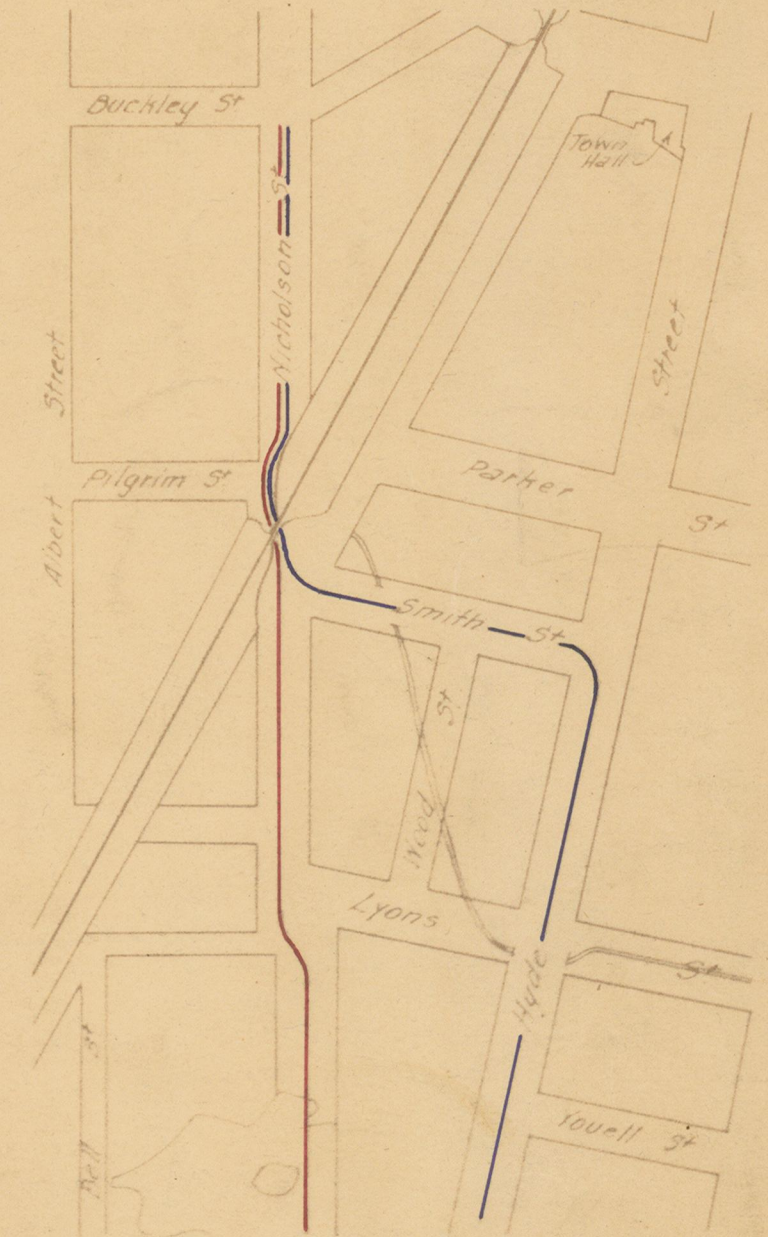

LOCALITY PLAN  
SHOWING ALTERNATIVE EXTNS  
 Scale 5 Chs = 1 in