


BOROUGH OF RINGWOOD

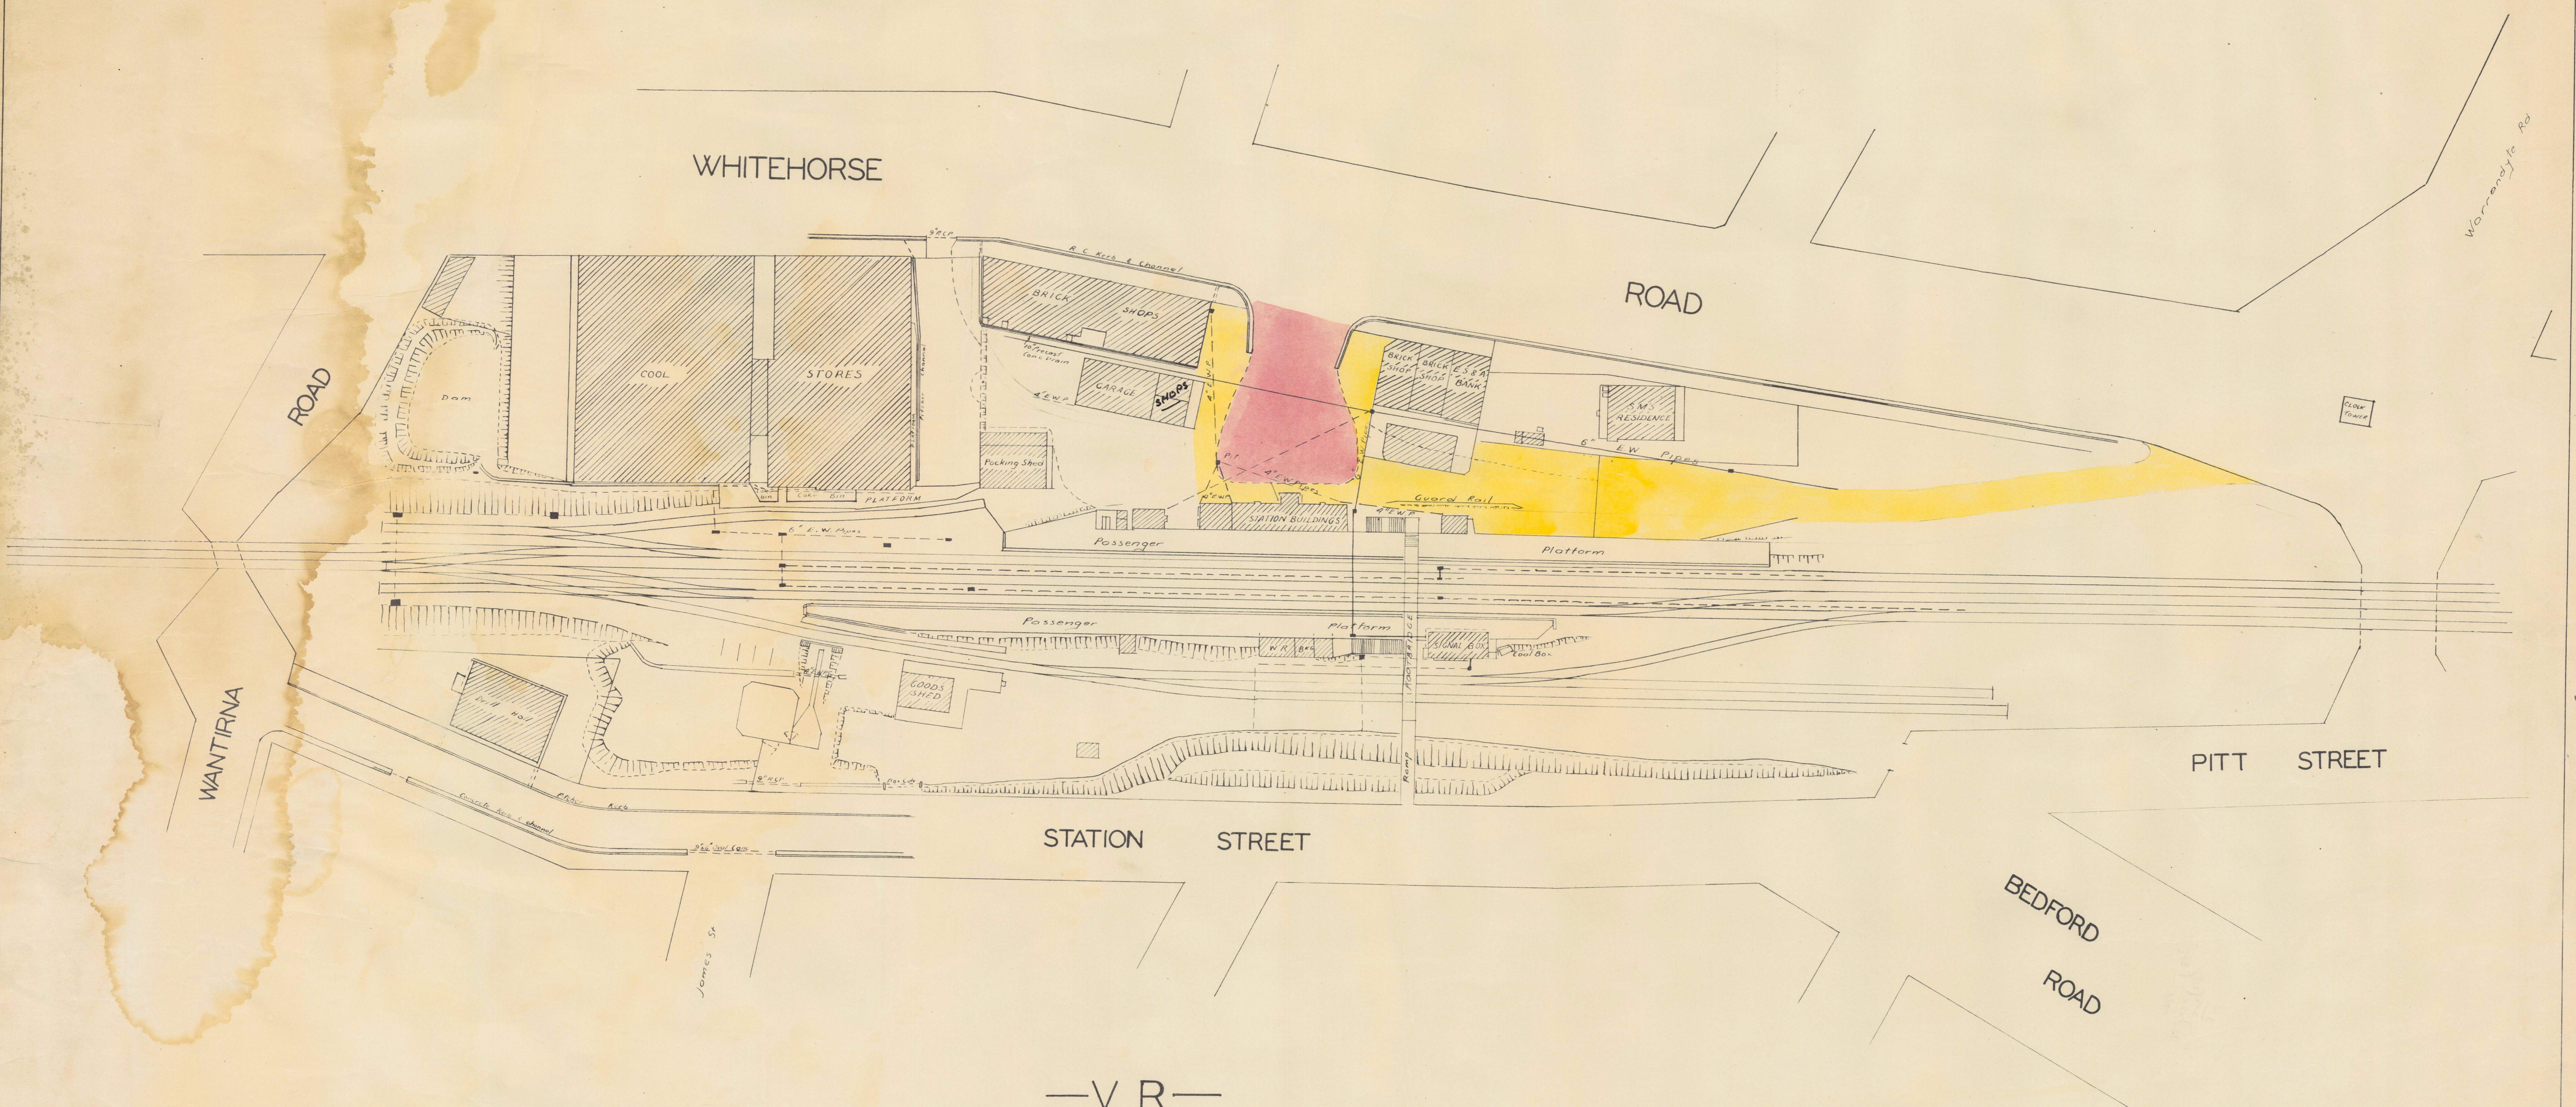

— V R —  
 — RINGWOOD STATION —

SCALE 40' = 1"