
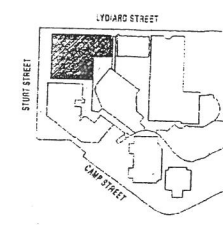



LYDIARD STREET

STURTT STREET

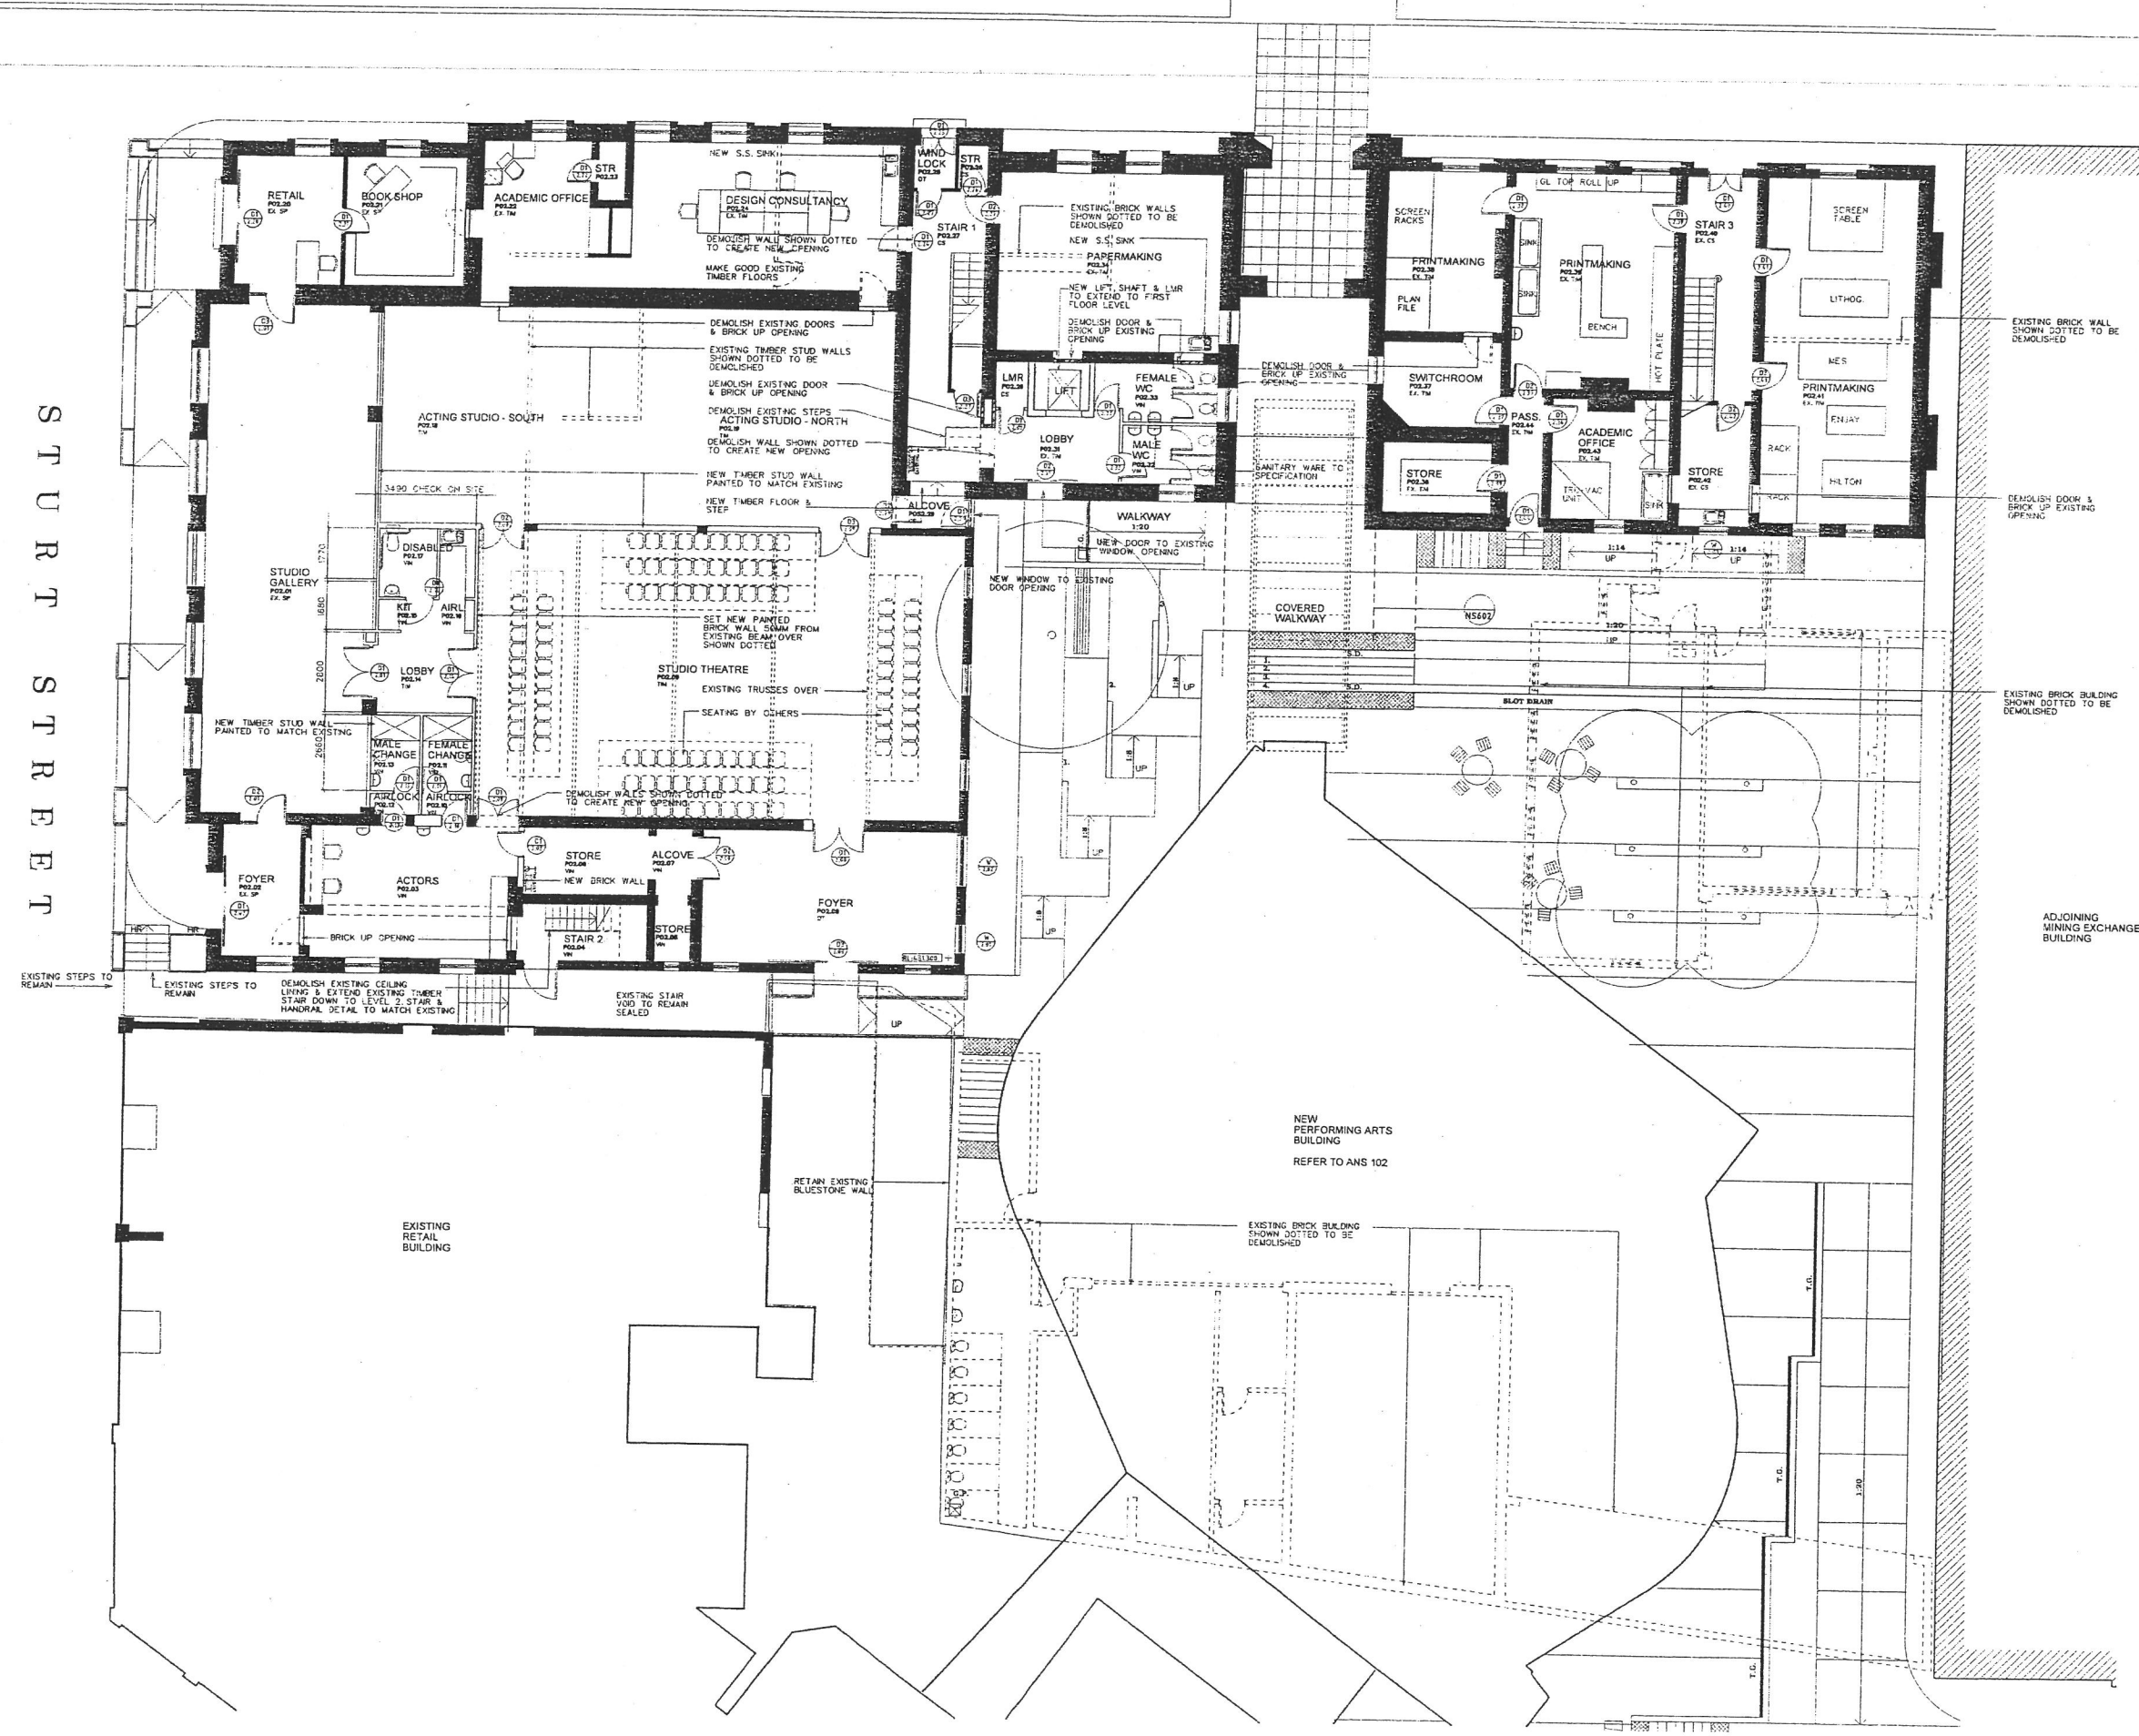

KEY PLAN

WALL TYPE KEY

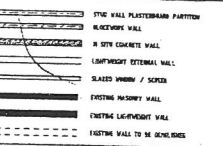

LEGEND AND GENERAL


FLOOR FINISHES

QTY	UNIT	FINISH	QTY	UNIT	FINISH

ST. NO.	DATE	DESCRIPTION

CONSULTANTS

- Basnet Consulting Engineers**  
Building Services  
616 St Kilda Road Melbourne 3004  
Telephone: (03)9510 4888 Fax no.: (03)9510 4888
- Connell Wagner**  
Structural and Civil Engineers  
60 Albert Road South Melbourne 3205  
Telephone: (03)9697 5333 Fax no.: (03)9697 5333
- Donald Cant Watts Corke**  
Quantity Surveyor  
125 Wellington Parade East Melbourne 3  
Telephone: (03)9417 4567
- Philip Chua & Associates**  
Building Certification  
Level 9.108 Lonsdale Street Melbourne 1  
Telephone: (03)9562 2200 Fax no.: (03)9562 2200
- KLM Gerner P/L**  
Landscape Architect  
61 - 63 Camberwell Rd, Hawthorn East, 3  
Telephone: (03)9582 7766 Fax no.: (03)9582 7766
- Allom Lovell**  
Conservation Architect  
Lvl 1, 95 La Bourke St Melbourne 3000  
Telephone: (03)9562 8344 Fax no.: (03)9562 8344
- Watson Moss Growth**  
Acoustic Engineering  
Suite 7, 696 High St, Kew 3102  
Telephone: (03)9559 9447 Fax no.: (03)9559 9447
- Melhardt Pty Ltd**  
Fire Engineering  
601 St Kilda Road, Melbourne 3004  
Telephone: (03)9530 1200 Fax no.: (03)9530 1200
- Grogan Richards**  
Hydraulic Engineering  
15 Moor St, Fitzroy 3065  
Telephone: (03)9417 7833 Fax no.: (03)9417 7833

This drawing should be read in conjunction with relevant contracts, specifications and drawings. Copyright of this drawing is vested in the A. Dimensions are in millimetres. Levels are in A.S.L. Do not scale off drawings. Use figured dimensions. Check all dimensions on site. Report discrepancies immediately.

**Daryl Jackson Pty Ltd**  
Architects, Interior Designers  
35 La Bourke St Melbourne 3000  
Tel: (03)9562 3022 Fax: (03)9563 5239  
djm@djackson.com.au

Project  



**SCHOOL OF VISUAL & PERFORMING ARTS & ALFRED DEAKIN PLACE**

Scales Plot Date 05-DEC-05  
1:100 Dwg Date DEC  
Drawn By Checked By  
KN PC

Description  
**POST OFFICE BUILDINGS LEVEL 2**  
Number Drawing Number

ISSUED FOR CONSTRUCTION

# LYDIARD STREET

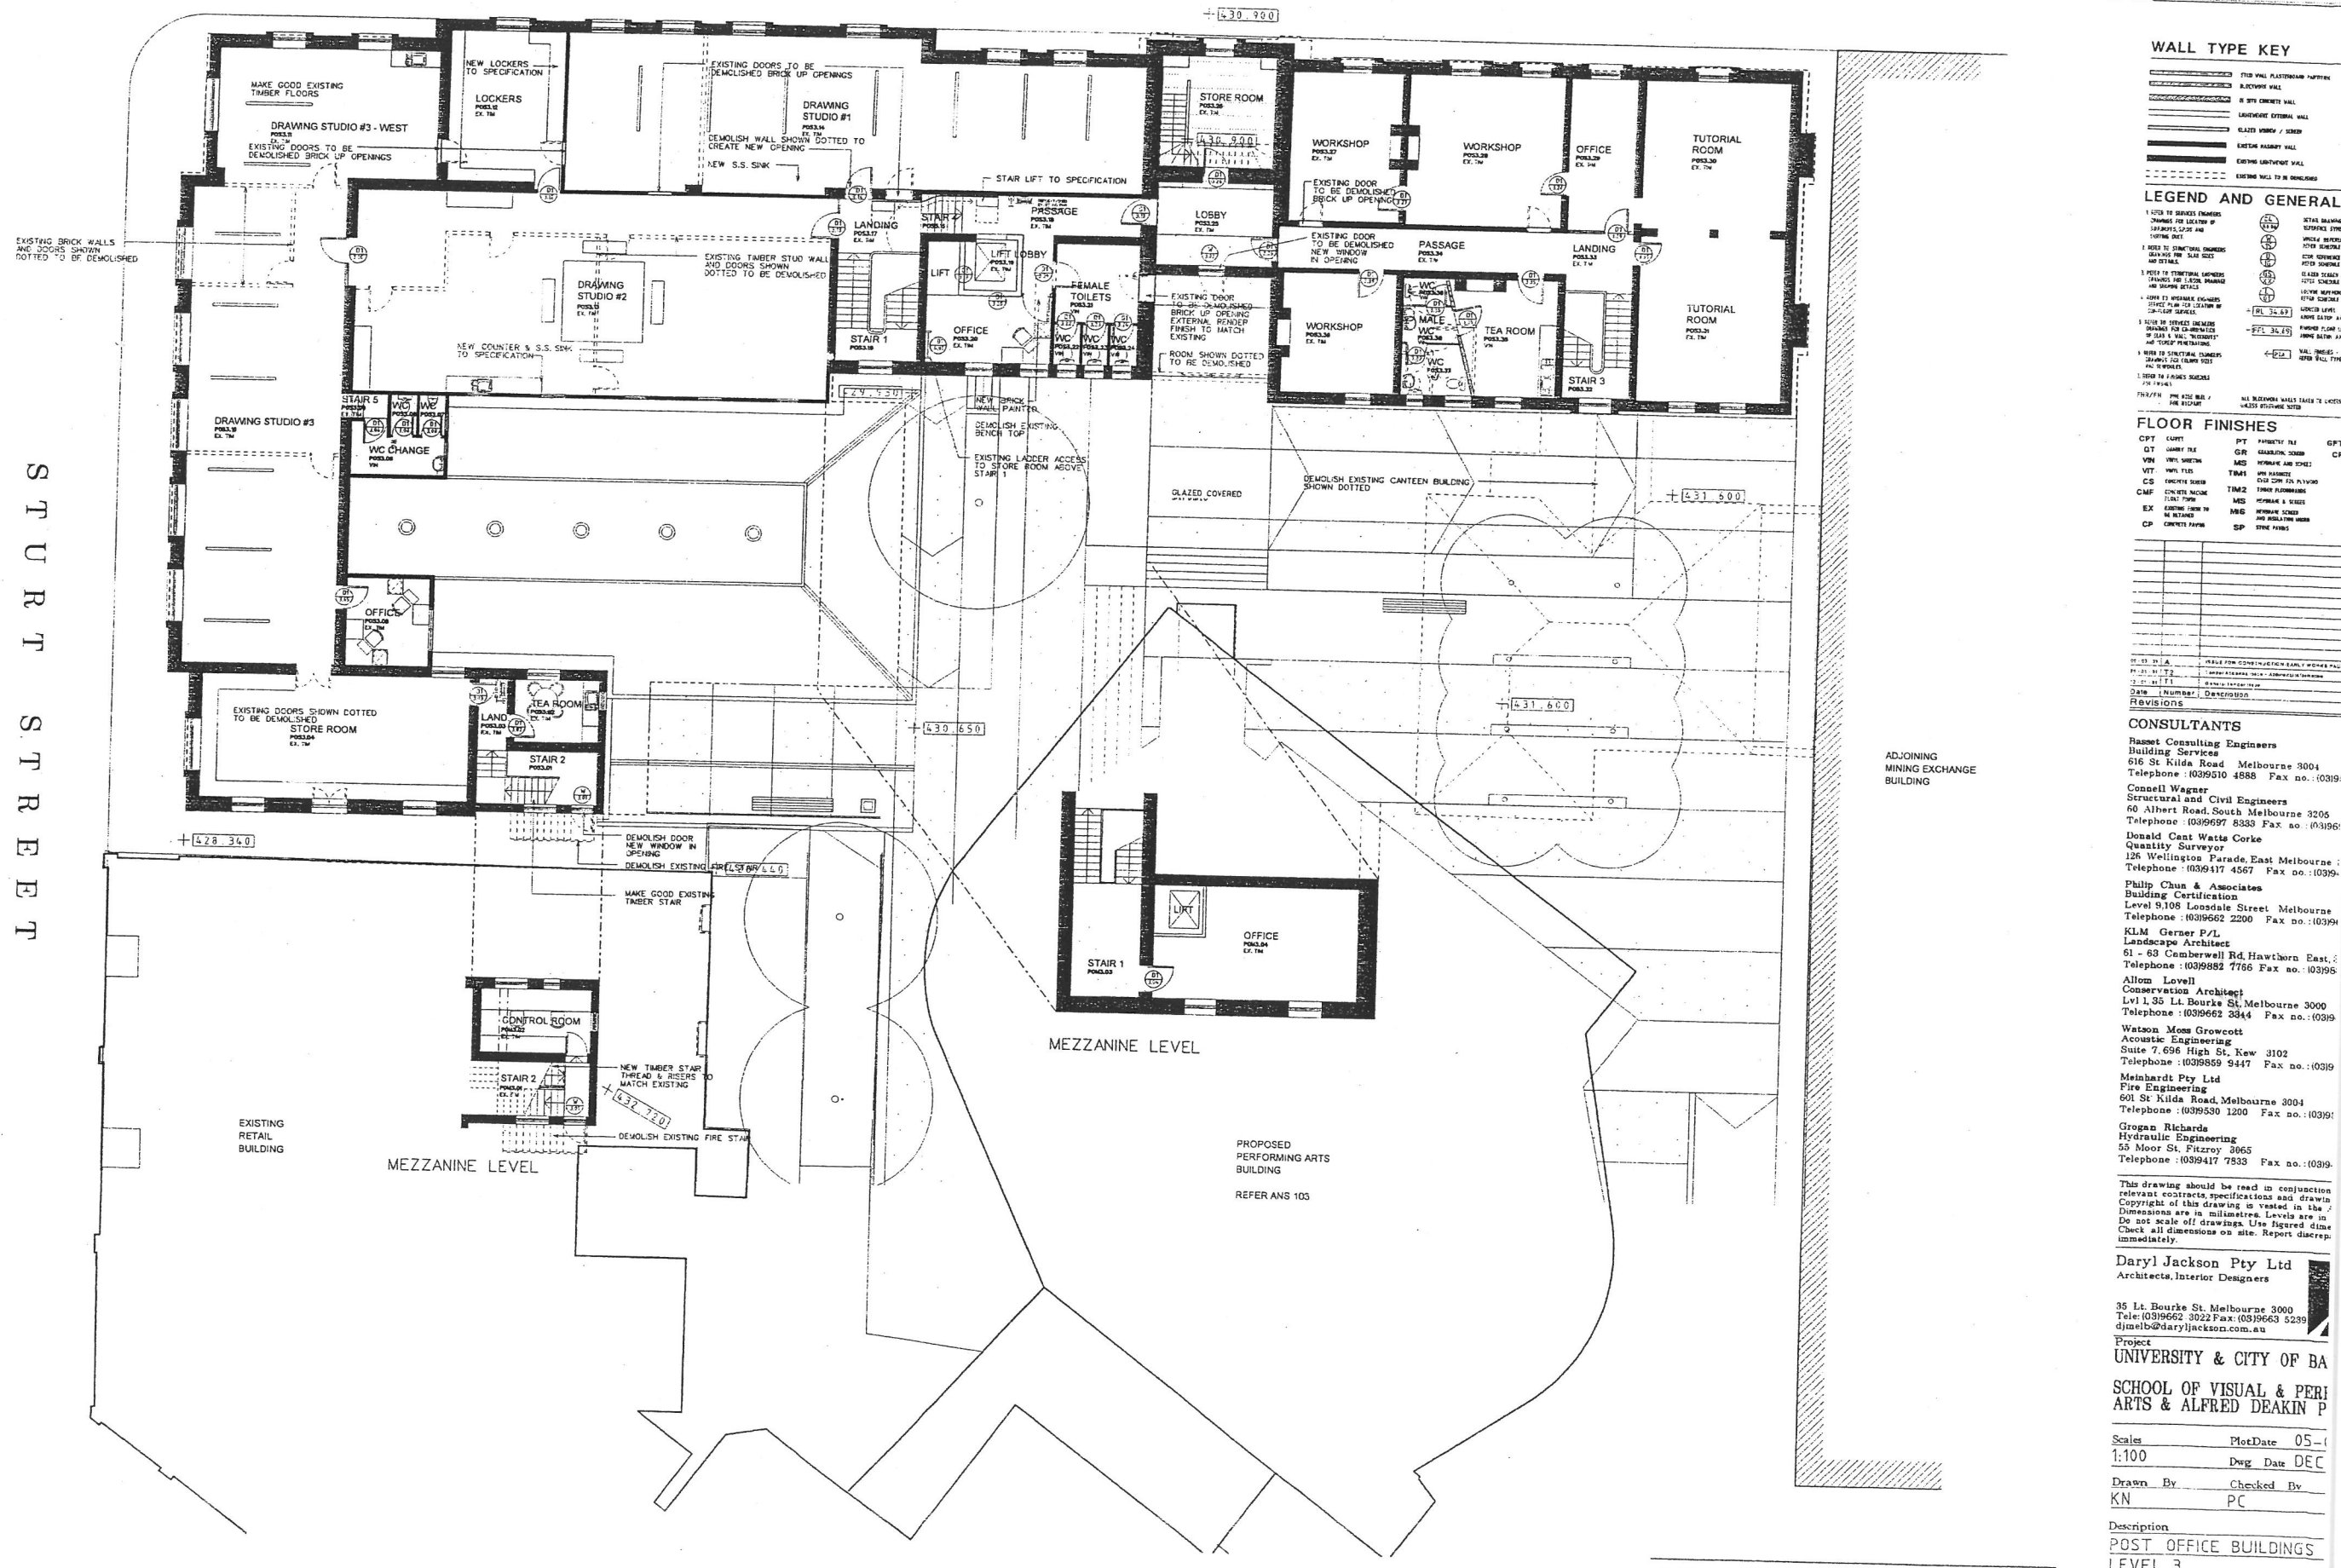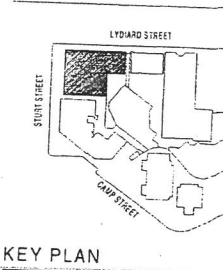

**WALL TYPE KEY**

[Symbol]	EXISTING LIGHTWEIGHT WALL
[Symbol]	EXISTING WALL TO BE DEMOLISHED

**LEGEND AND GENERAL**


**FLOOR FINISHES**

CP	CONCRETE PAVING	SP	STONE PAVING	

**CONSULTANTS**

Rasset Consulting Engineers  
Building Services  
616 St Kilda Road Melbourne 3004  
Telephone: (03)9510 4888 Fax no.: (03)9196

Connell Wagner  
Structural and Civil Engineers  
60 Albert Road, South Melbourne 3205  
Telephone: (03)9697 8333 Fax no.: (03)9196

Donald Cant Waste Corke  
Quantity Surveyor  
126 Wellington Parade, East Melbourne  
Telephone: (03)9417 4567 Fax no.: (03)9196

Philip Chun & Associates  
Building Certification  
Level 9, 108 Lonsdale Street Melbourne  
Telephone: (03)9562 2200 Fax no.: (03)9196

KLM Gerner P/L  
Landscape Architect  
61 - 63 Cumberwell Rd, Hawthorn East  
Telephone: (03)9882 7766 Fax no.: (03)9196

Allan Lovell  
Conservation Architect  
Lvl 1, 35 Lt Bourke St, Melbourne 3000  
Telephone: (03)9662 3344 Fax no.: (03)9196

Watson Moss Growcott  
Acoustic Engineering  
Suite 7, 696 High St, Kew 3102  
Telephone: (03)9559 9447 Fax no.: (03)9196

Meinhardt Pty Ltd  
Fire Engineering  
60 St Kilda Road, Melbourne 3004  
Telephone: (03)9530 1200 Fax no.: (03)9196

Grogan Richards  
Hydraulic Engineering  
55 Moor St, Fitzroy 3065  
Telephone: (03)9417 7533 Fax no.: (03)9196

This drawing should be read in conjunction with relevant contracts, specifications and drawing. Copyright of this drawing is vested in the University & City of Ballarat. Dimensions are in millimetres. Levels are in Do not scale off drawings. Use figured dimensions. Check all dimensions on site. Report discrepancies immediately.

**Daryl Jackson Pty Ltd**  
Architects, Interior Designers

35 Lt Bourke St, Melbourne 3000  
Tel: (03)9662 3022 Fax: (03)9663 5239  
djm@djackson.com.au

Project  
**UNIVERSITY & CITY OF BALLARAT**  
**SCHOOL OF VISUAL & PERFORMING ARTS & ALFRED DEAKIN PARK**

Scales: Plot Date 05-11-03  
1:100 Draw Date DEC


Description  
POST OFFICE BUILDINGS  
LEVEL 3