




ELEVATION OF DOOR

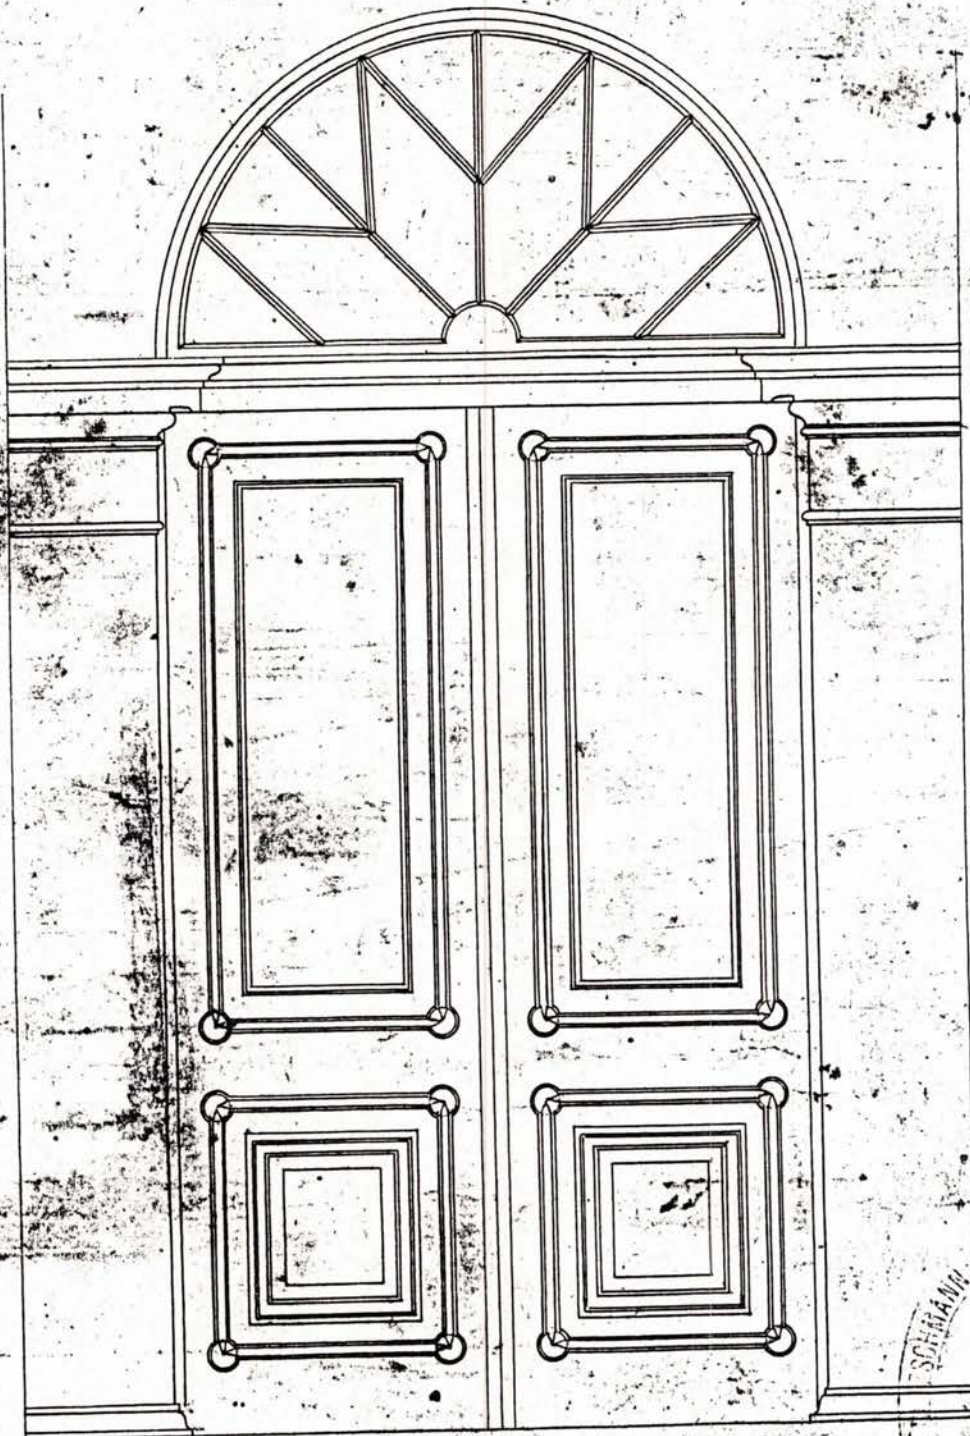

— SCALE AN INCH TO A FOOT —

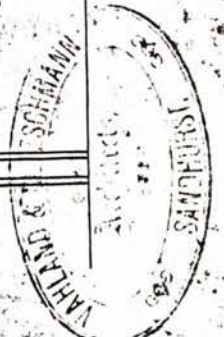

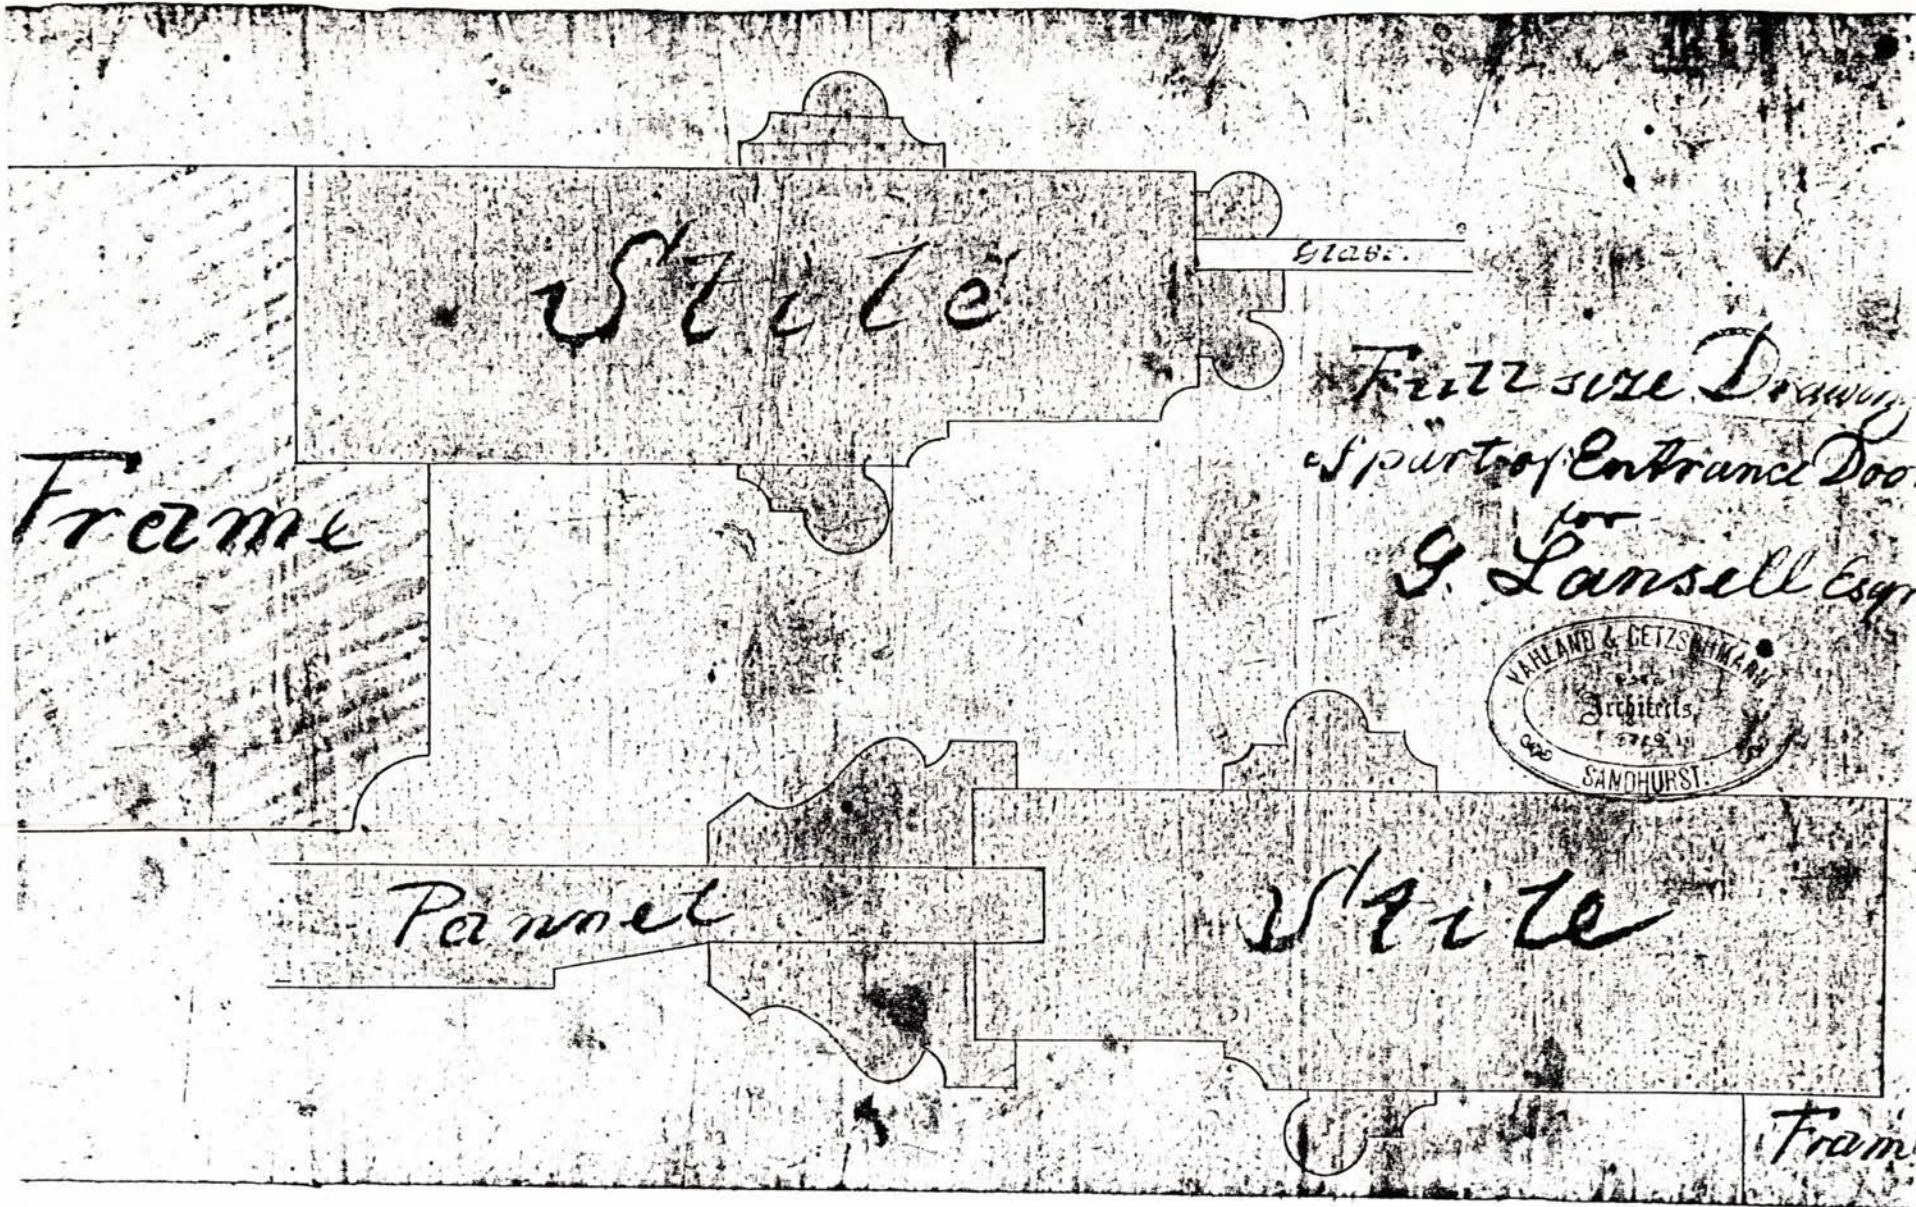

Stile

Glas.

Full size Drawing
of part of Entrance Door.

for
G. Lansell Esq.




Frame

Panel

Stile

Frame

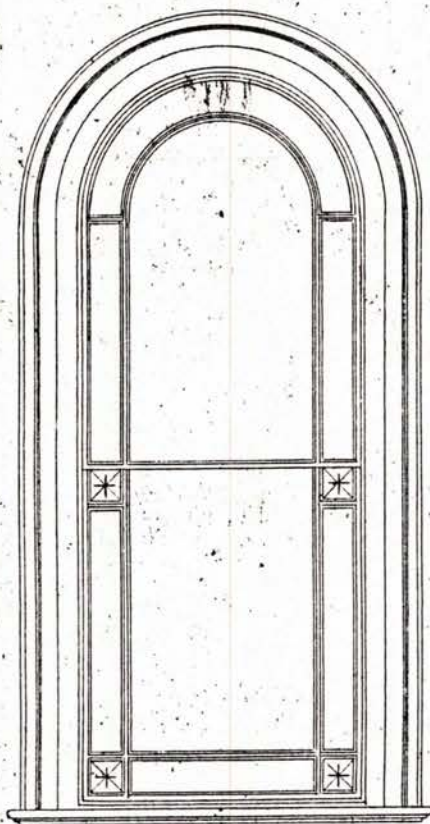


Inside Elevation




Ground Plan

Scale one Inch to the foot



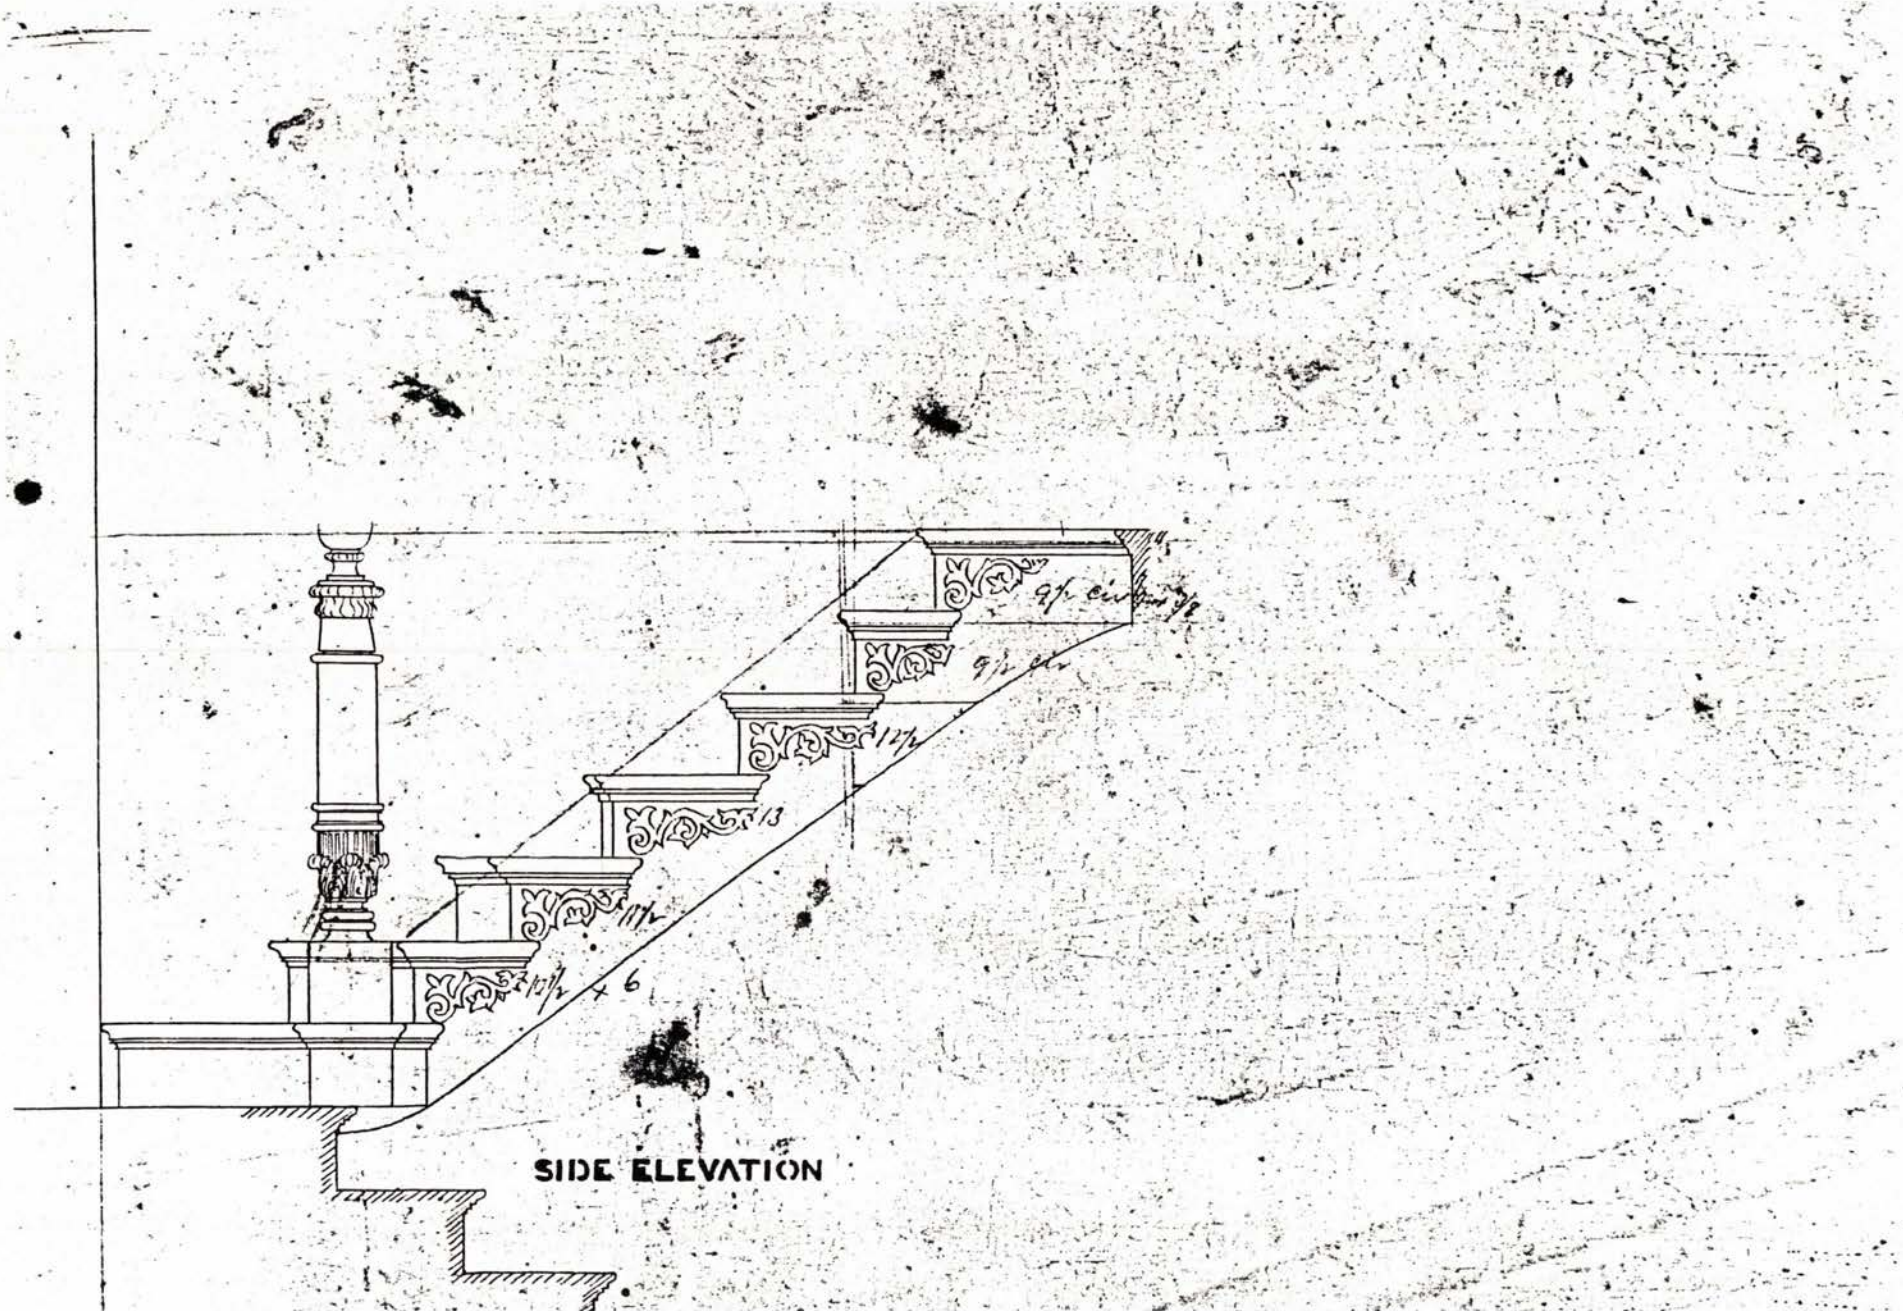



SIDE ELEVATION

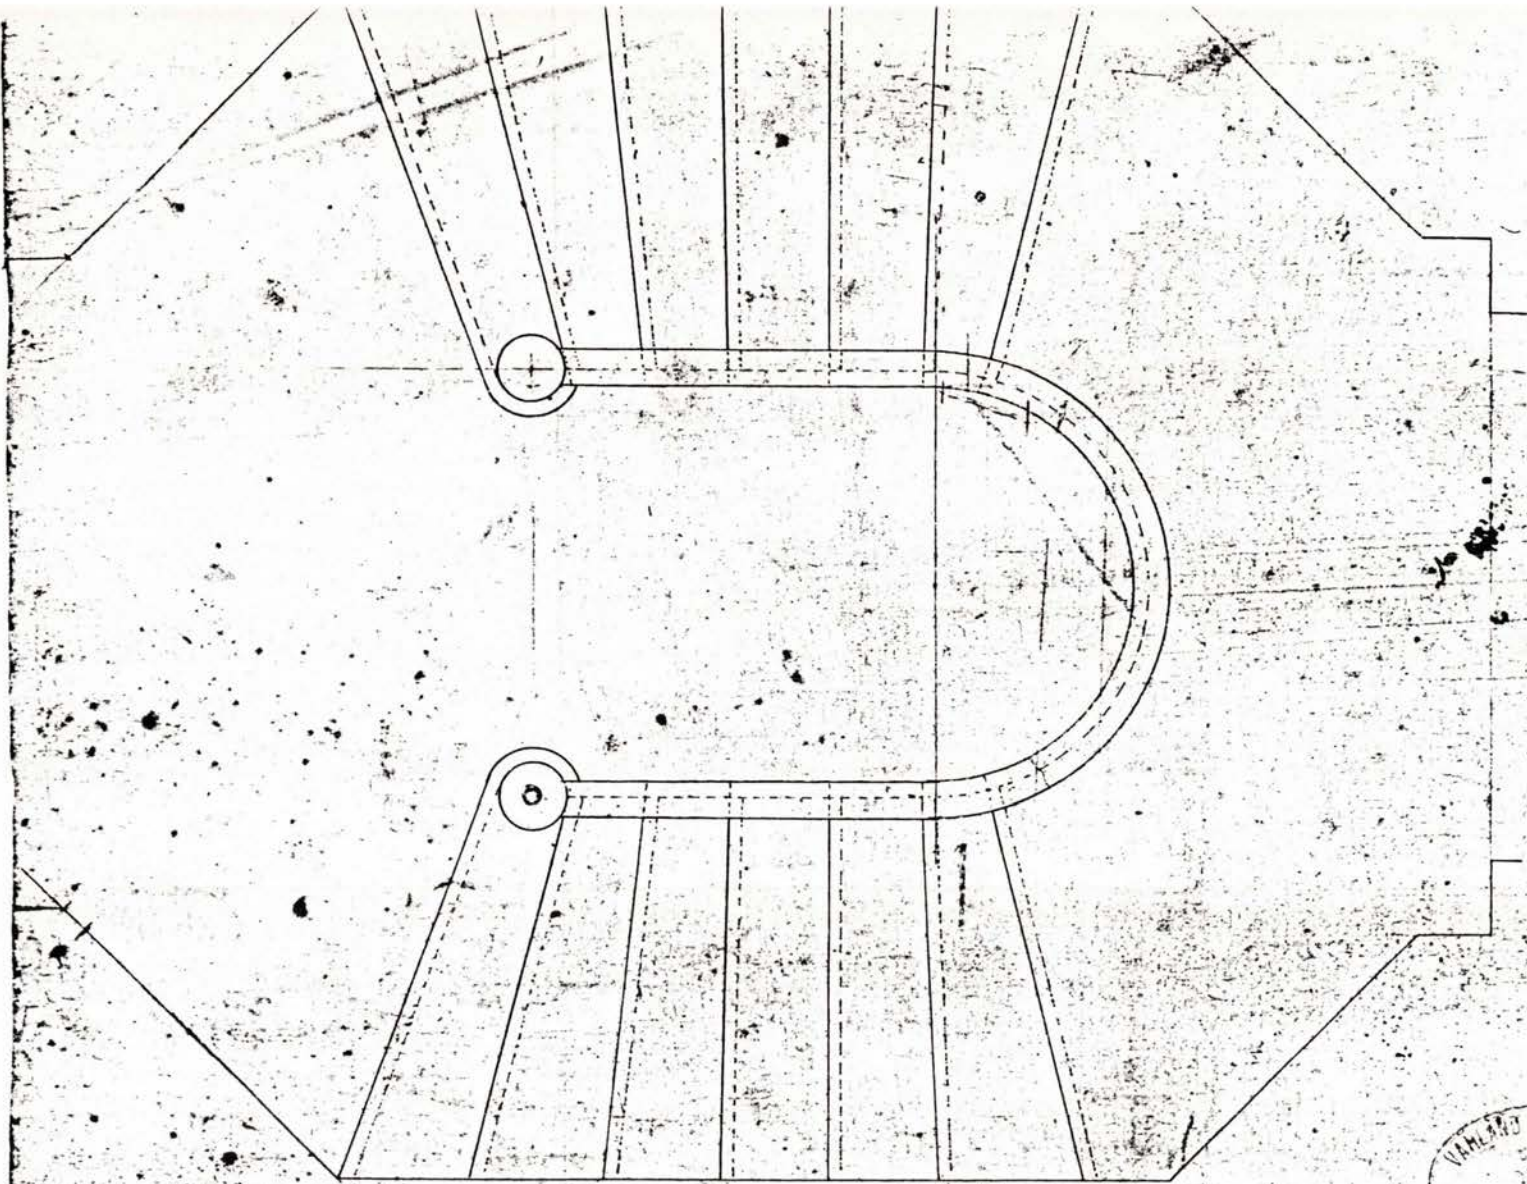

GROUND PLAN


SCALE 1 INCH TO A FOOT

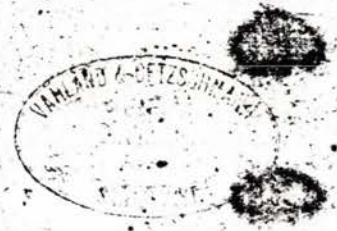

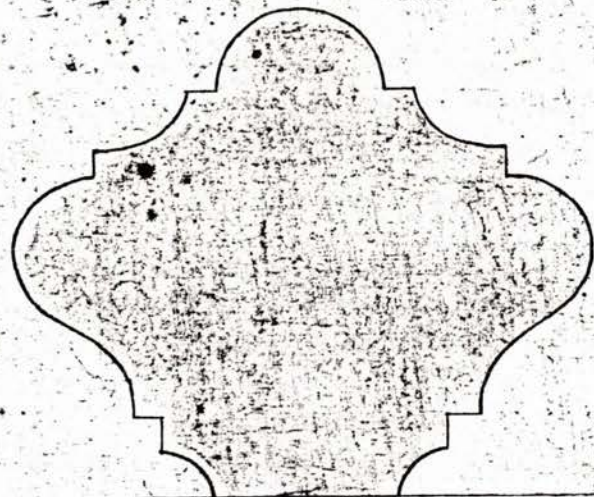

Section of Handrail

*G. Lansell Esq
Fortuna Villa*

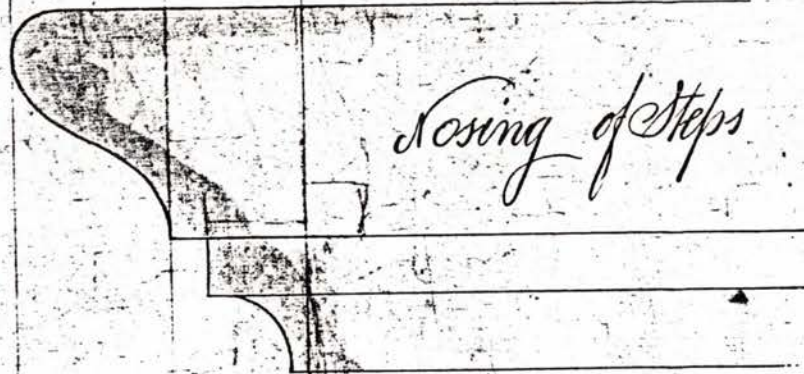


Nosing of Steps



for J. ... 1874

Principal Cornice

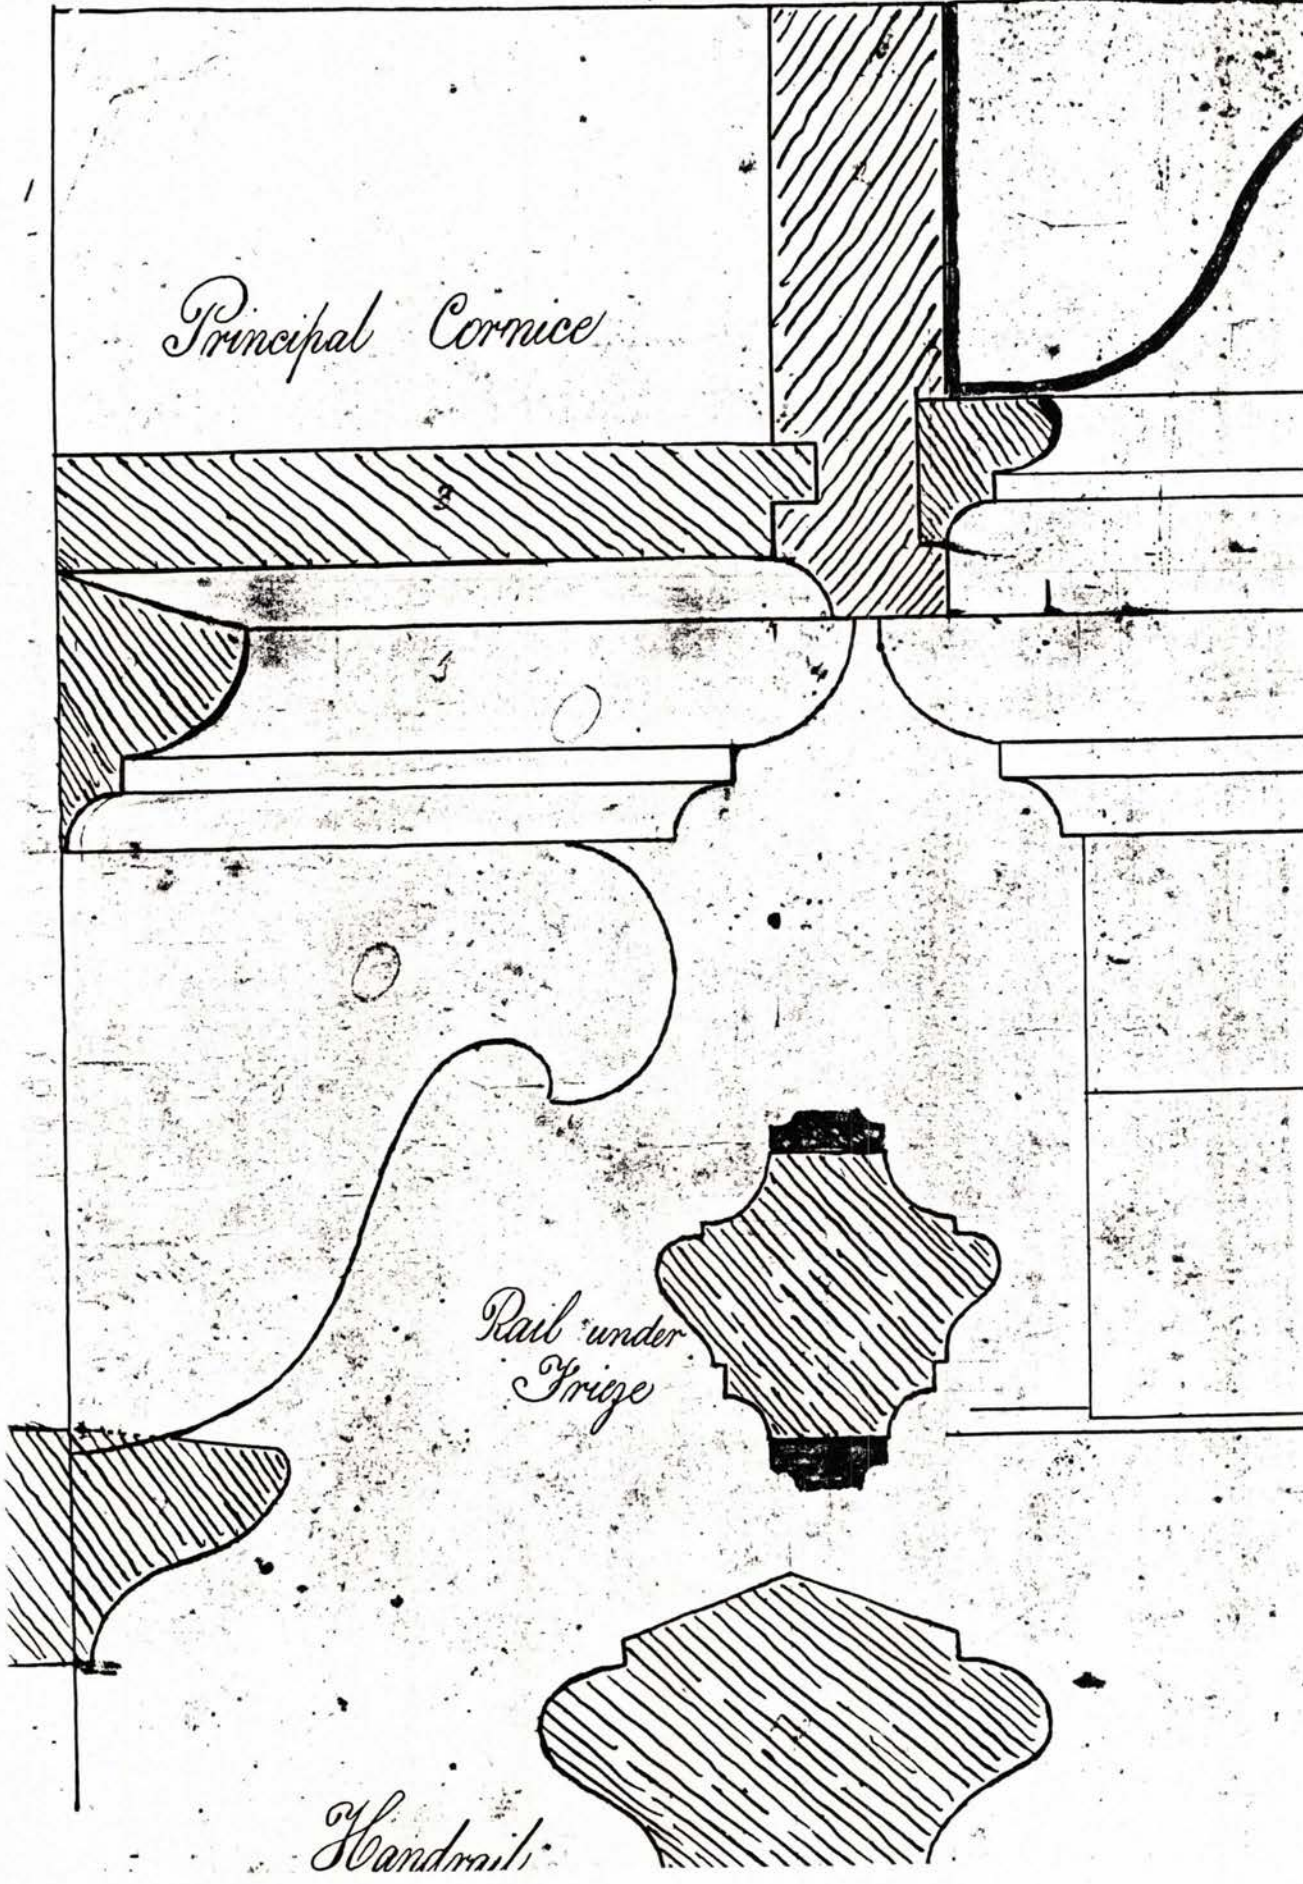

Rail under Frize

Handrail