


STATE ELECTRICITY COMMISSION OF VICTORIA
ELECTRICITY SUPPLY DEPARTMENT
BALLARAT ELECTRIC TRAMWAYS

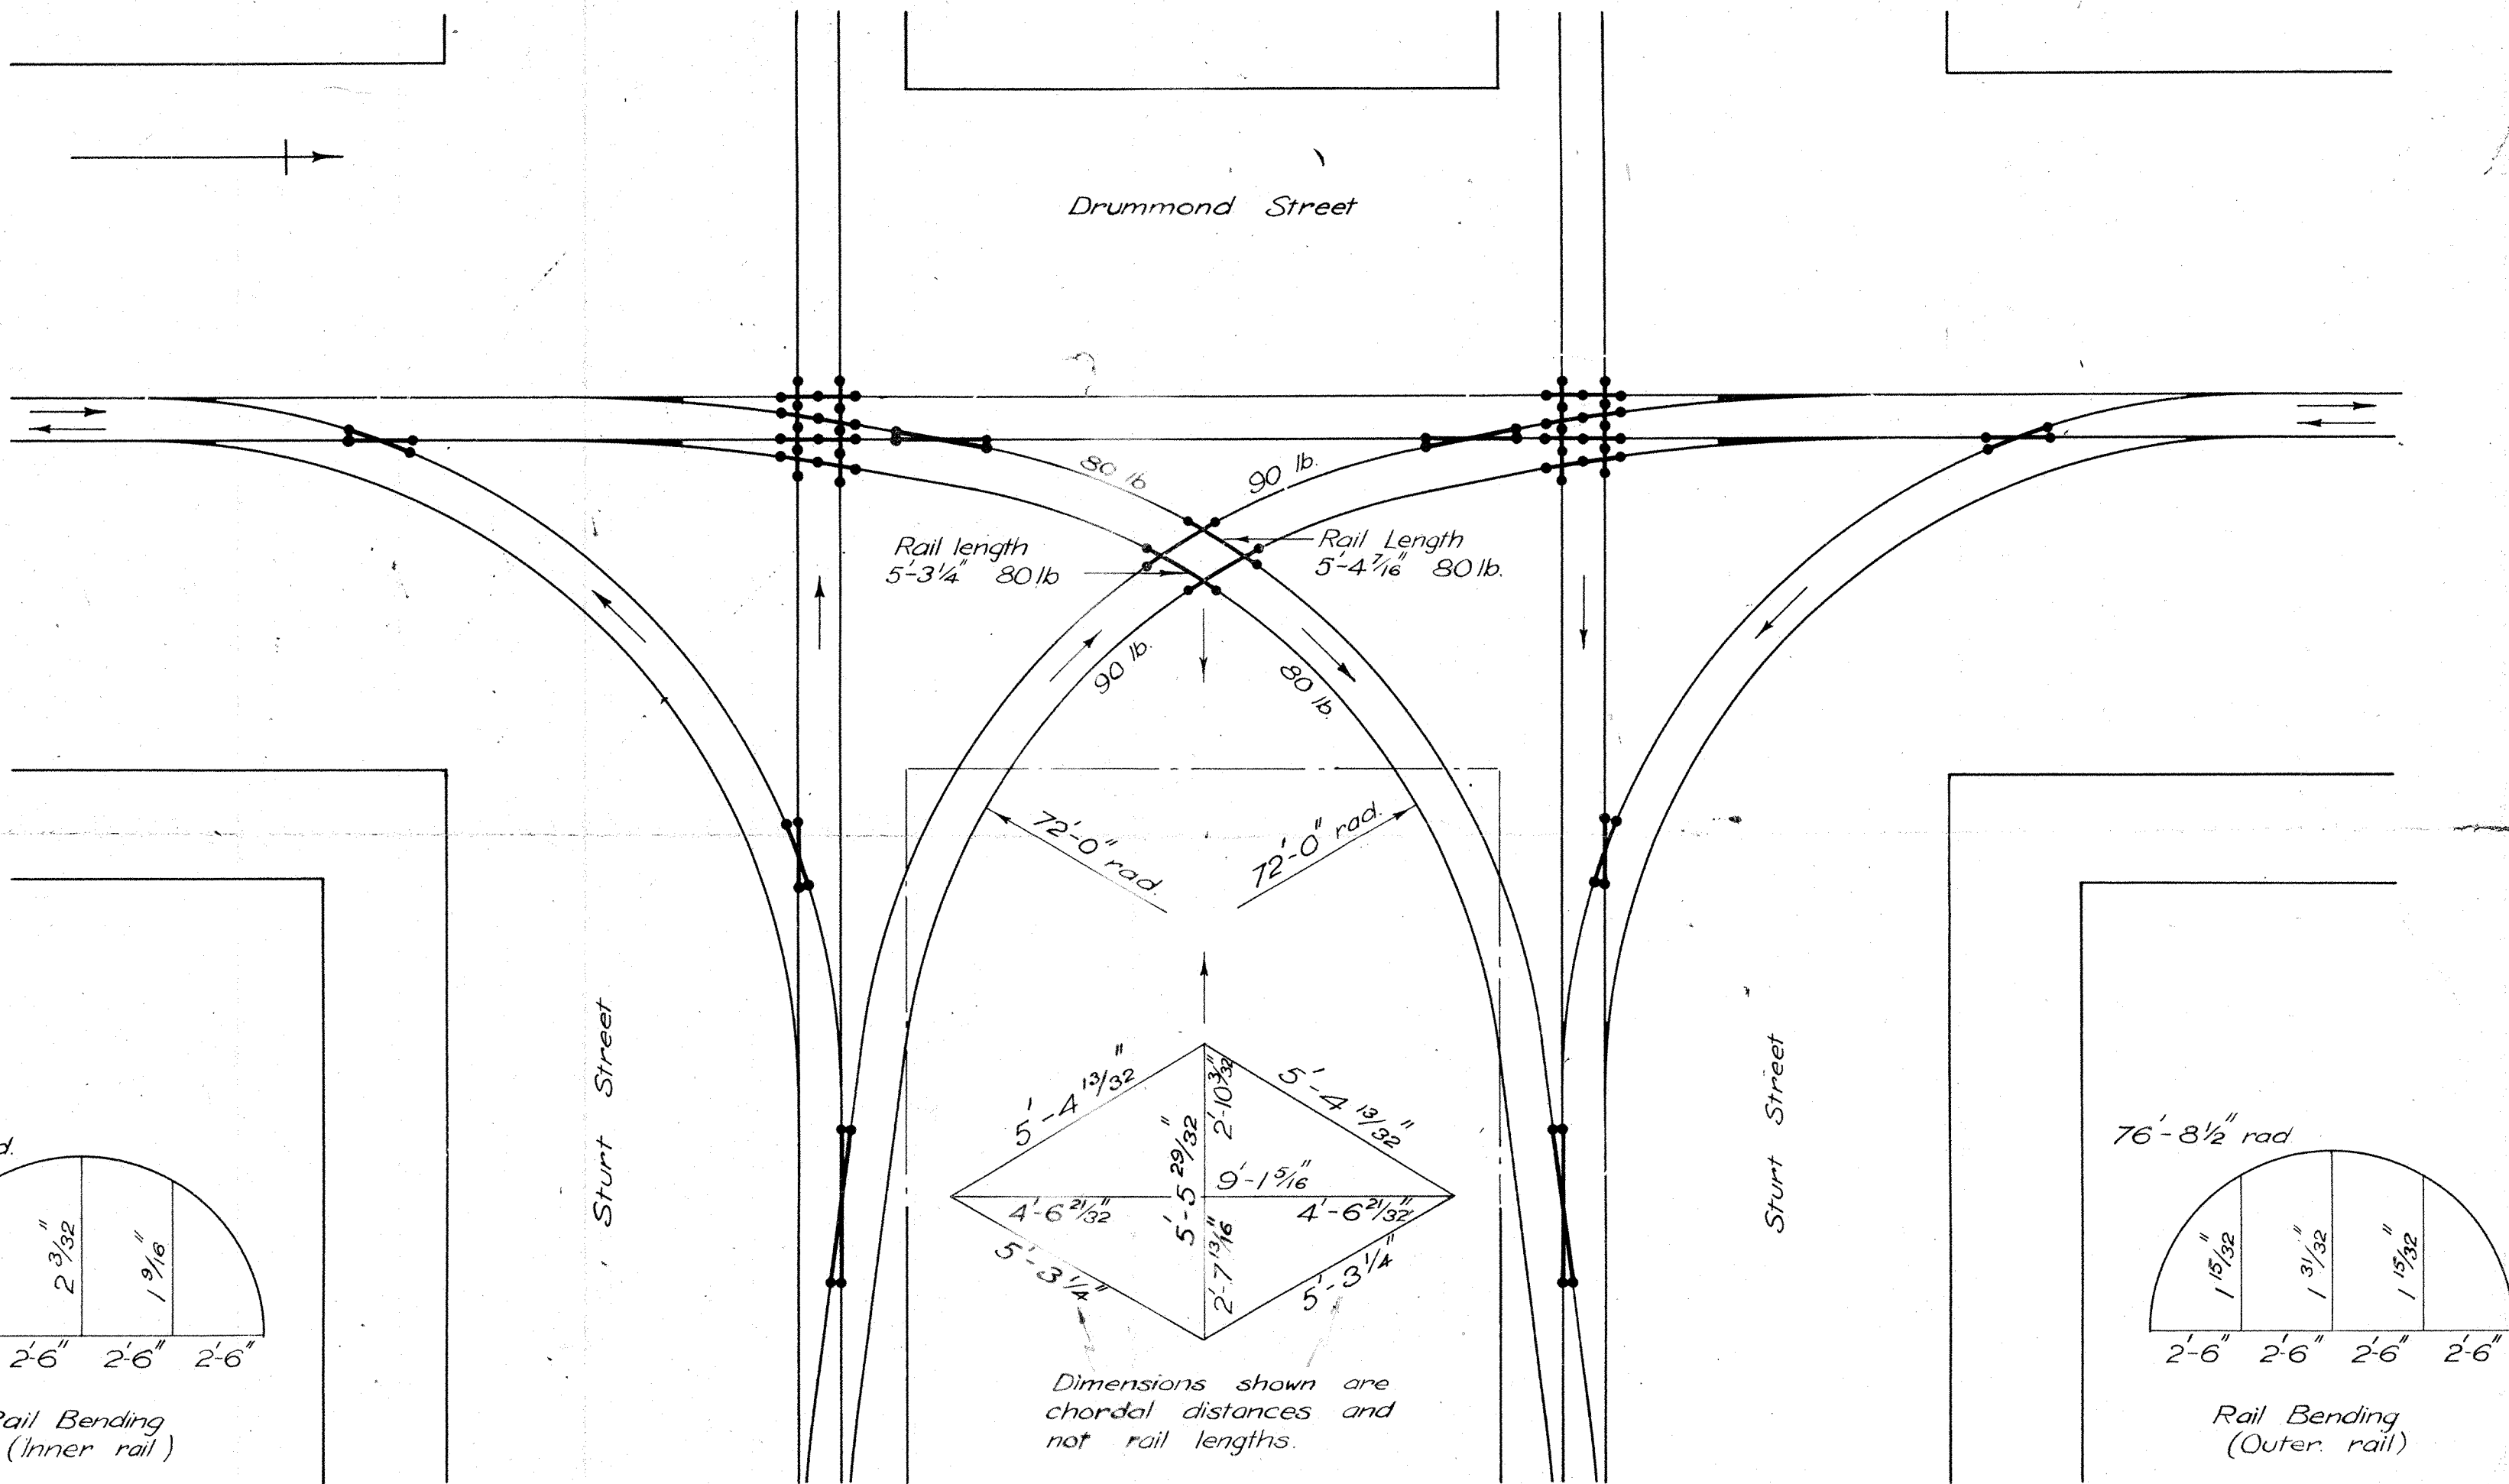

Note:- All dimensions measured to rail gauge.

DIAMOND CROSSING
INTERSECTION OF STURT ST. & DRUMMOND ST.

SECTION No.
DRAWN *[Signature]* 20-6-50
TRACED
CHECKED *[Signature]* 20-6-50

DRG. NO. BA-TI-6246

MANAGER
BALLARAT BRANCH

SCALE:- $\frac{1}{16}" = 1$ FOOT

REVISION	DATE	REMARKS	CHECKED	PASSED