
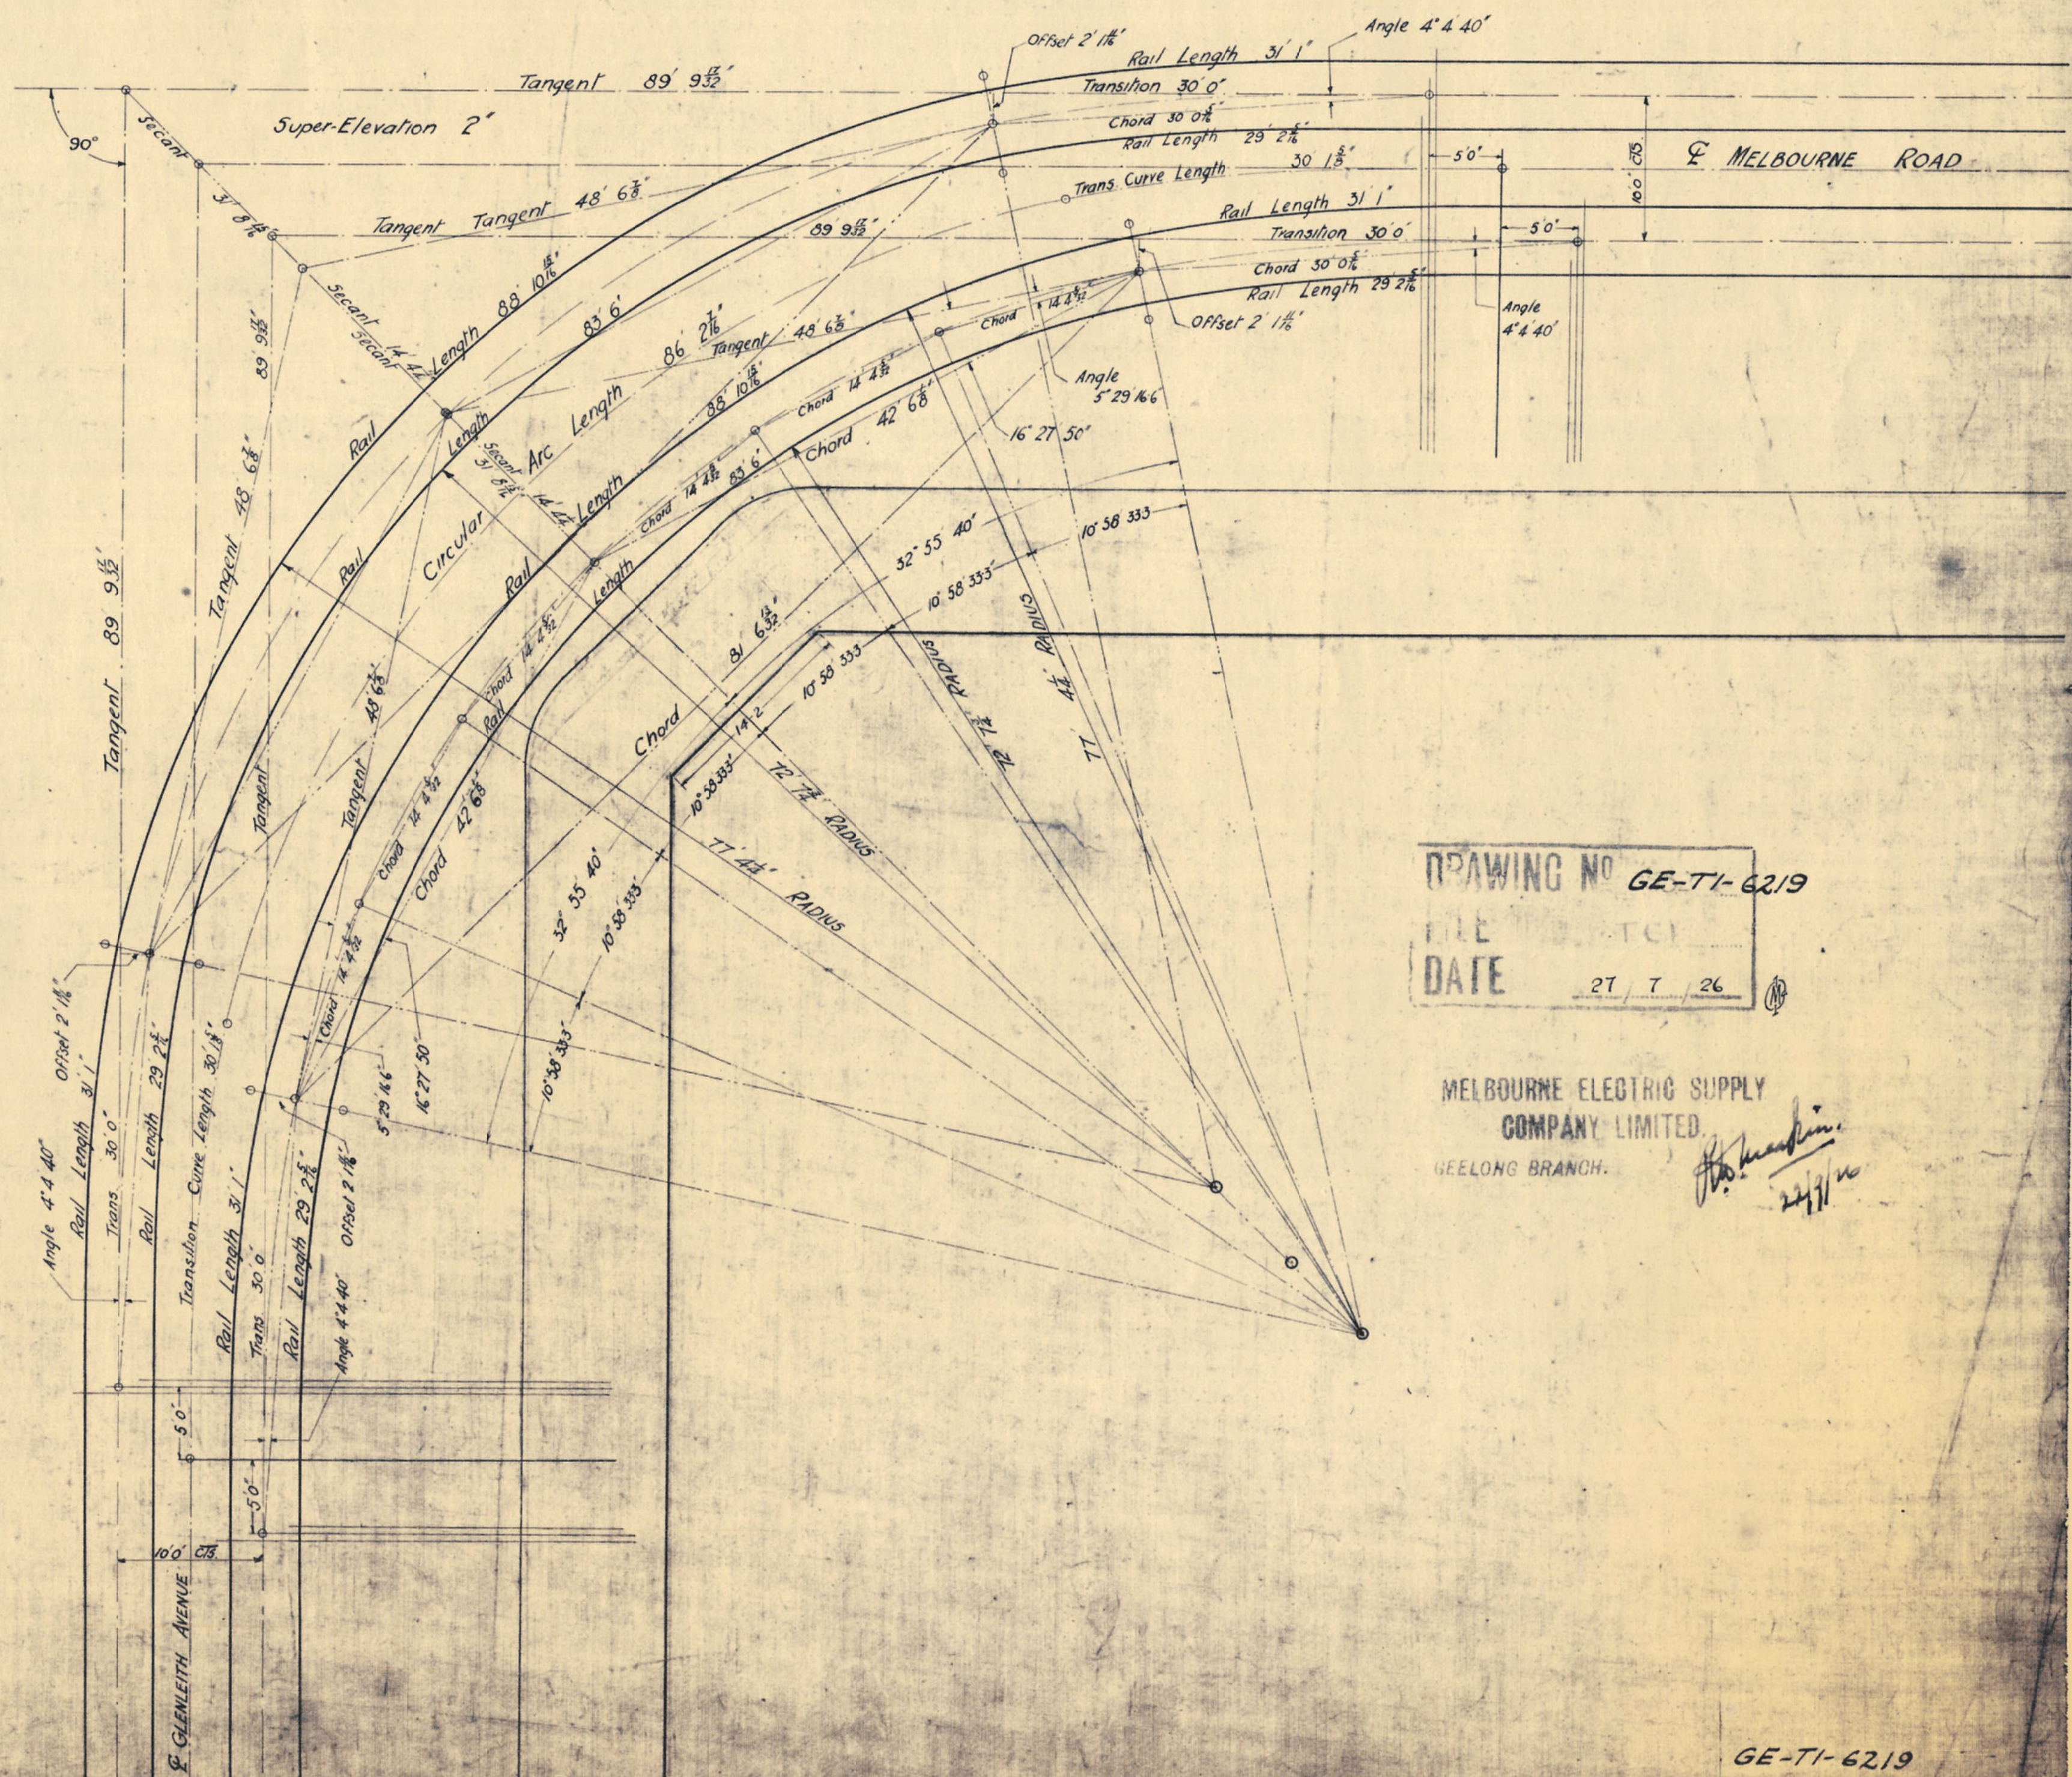
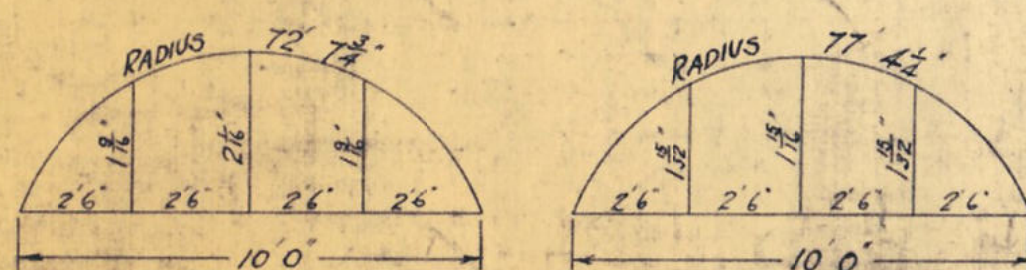


CURVE AT CORNER OF GLENLEITH AVENUE AND MELBOURNE ROAD

CHURCH STREET

KEERA STREET

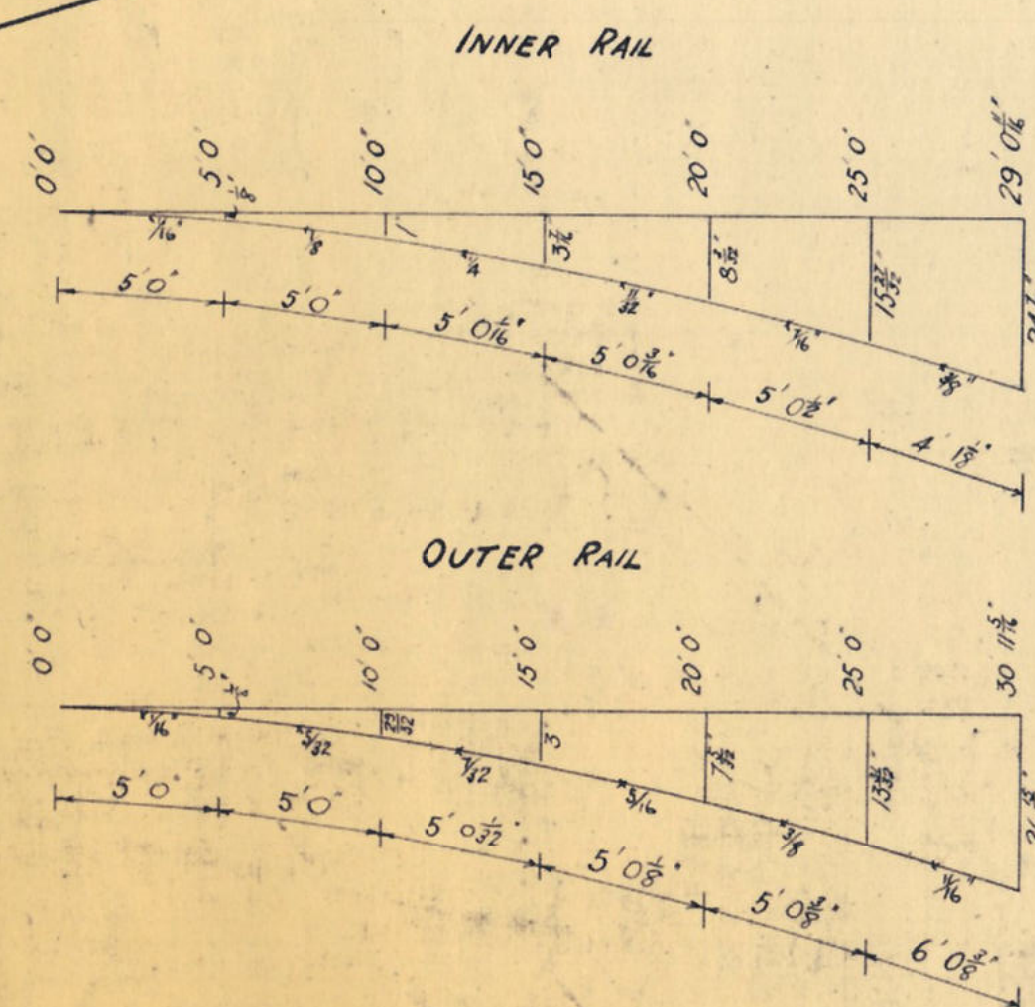

FILE DATE 27 7

MELBOURNE ELECTRIC SUPPLY
COMPANY LIMITED.
GEELONG BRANCH.

GE-TI-6219