


State Electricity Commission of Victoria
ELECTRICITY SUPPLY DEPARTMENT
GEELONG ELECTRIC TRAMWAYS

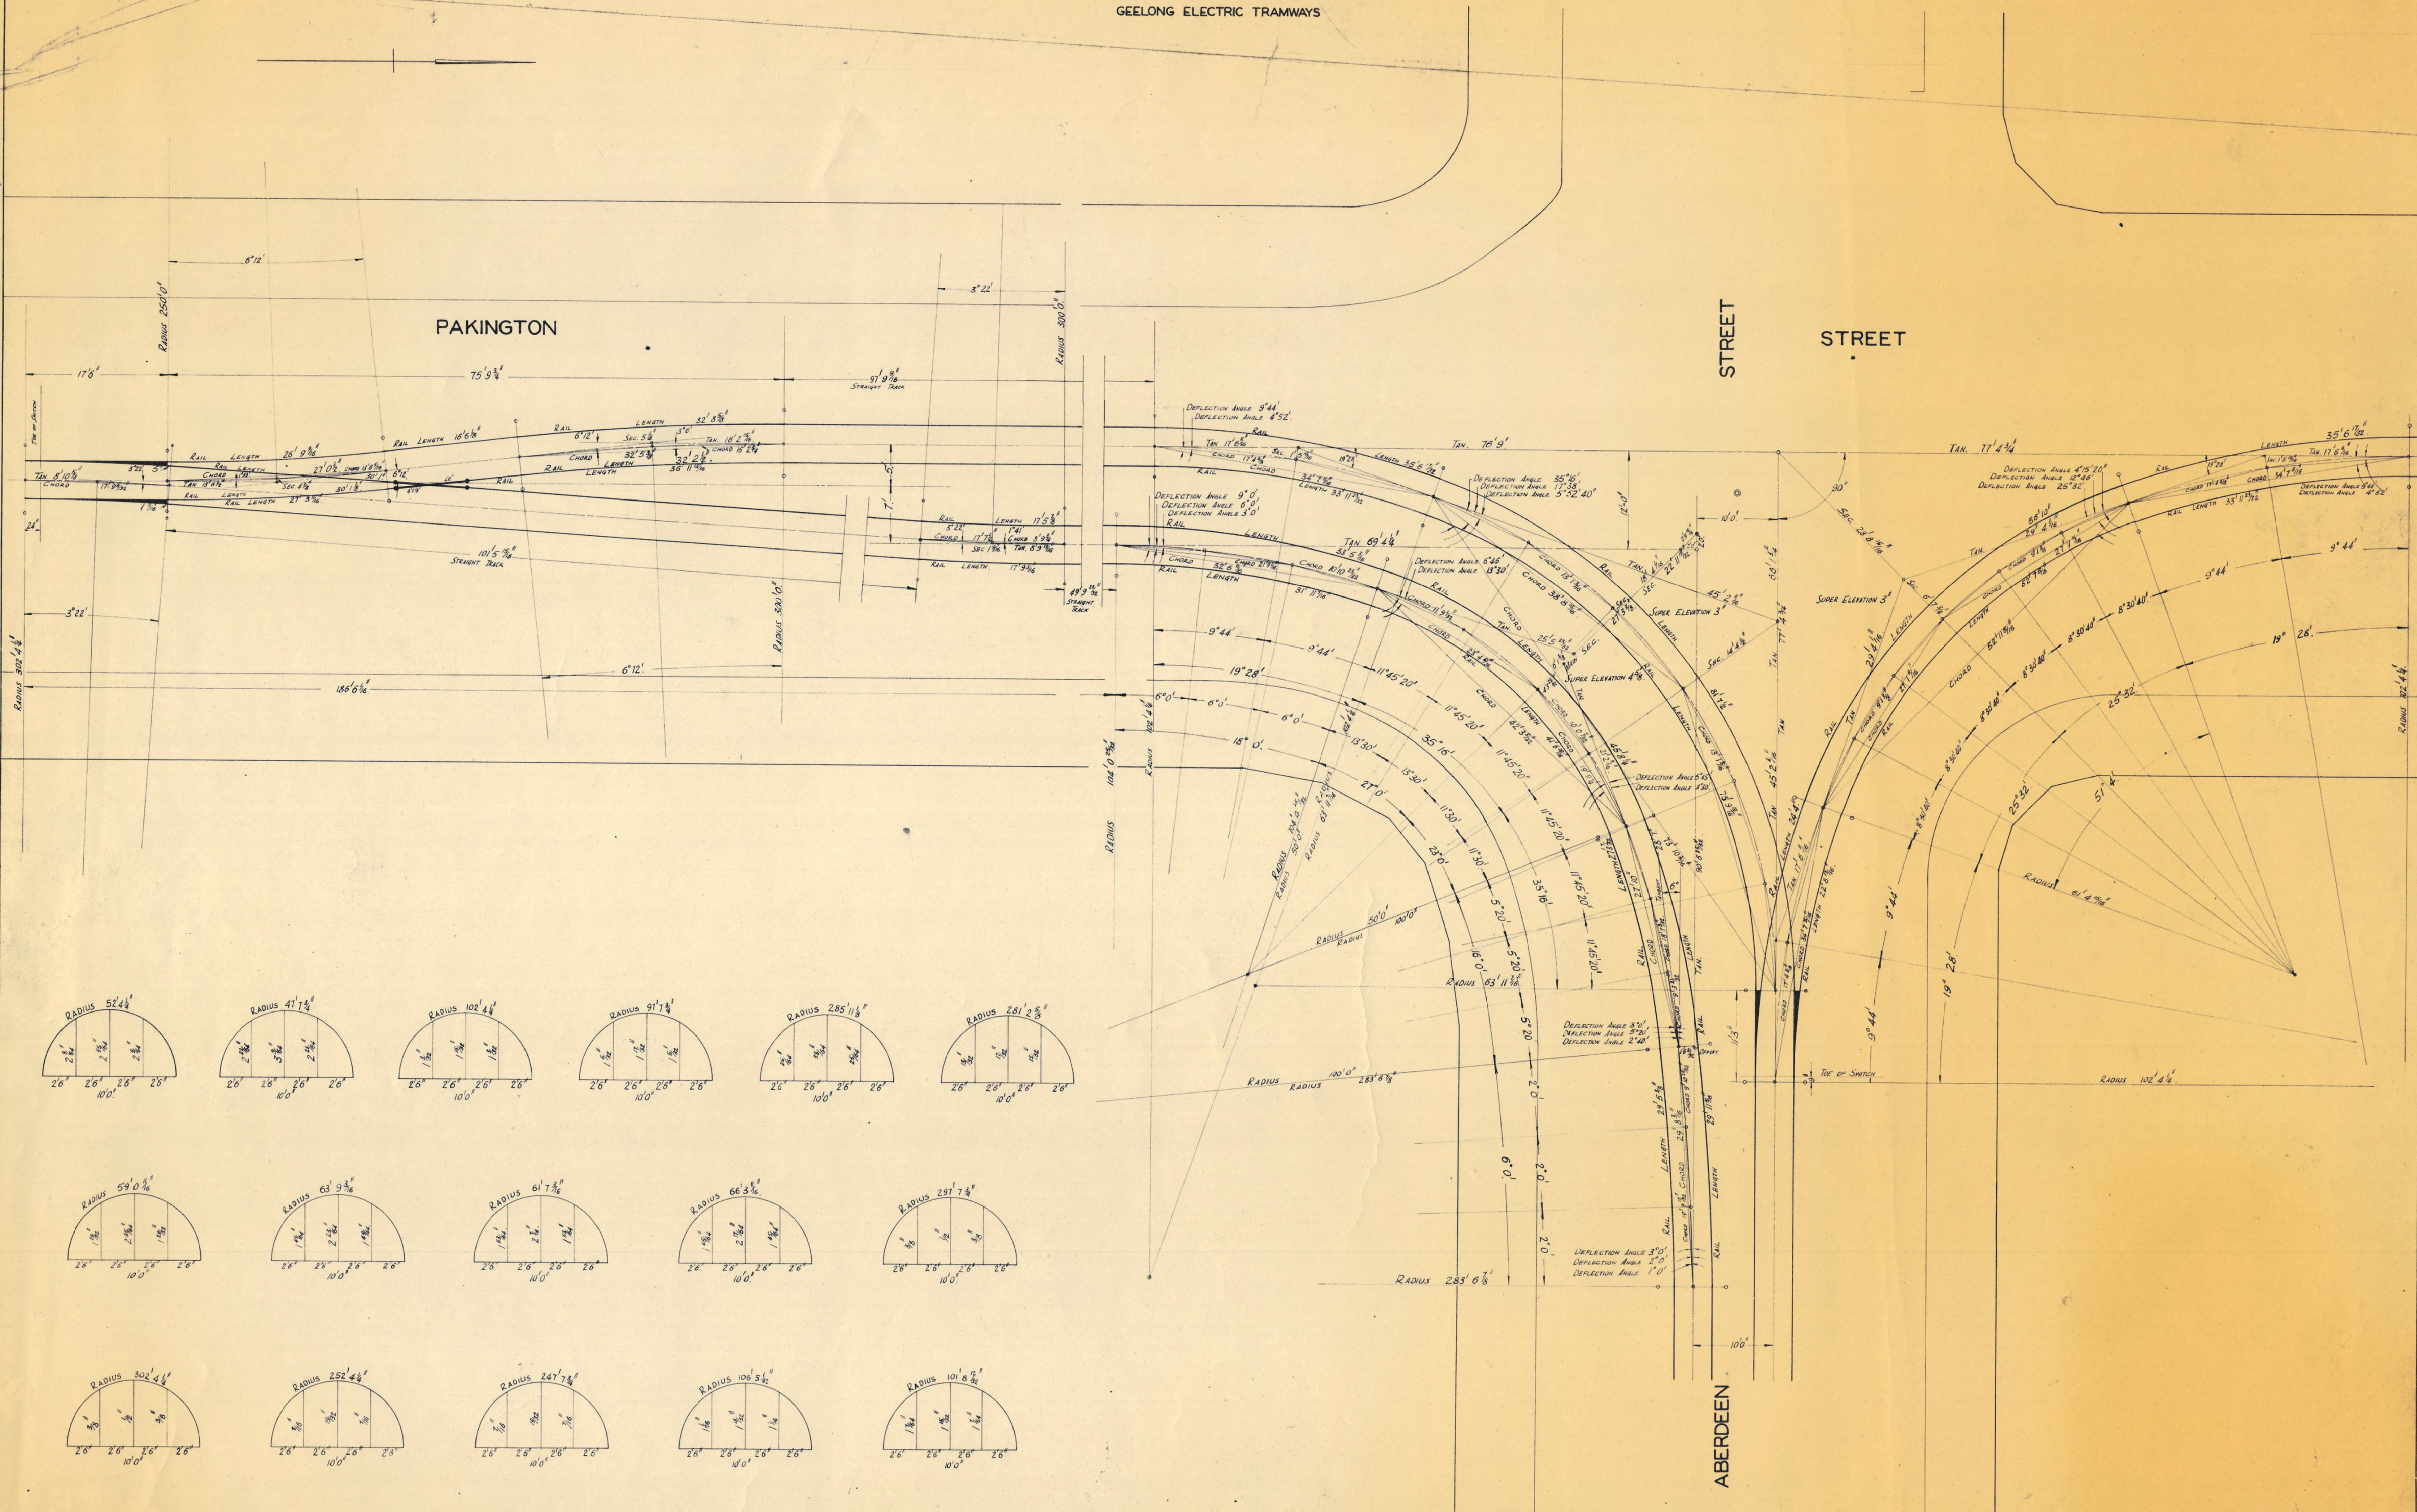

REVISION 25.3.47 30.7.32 1.9.31	REMARKS Redrawn and redesigned. Redrawn and redesigned. Original drawing.	CHECKED PASSED	DRAWING SCHEDULE TITLE DRAWING NO.	TRACKWORK AT JUNCTION OF ABERDEEN ST. AND PAKINGTON ST.	SECTION TRACKS DRG. NO GE-TI-6234 DRAWN TRACED CHECKED ASST. ENGR. MANAGER GEELONG BRANCH H. H. H. 3/13/47
--	--	-------------------	--	---	---

SCALE: 1/8" = 1 FOOT.