
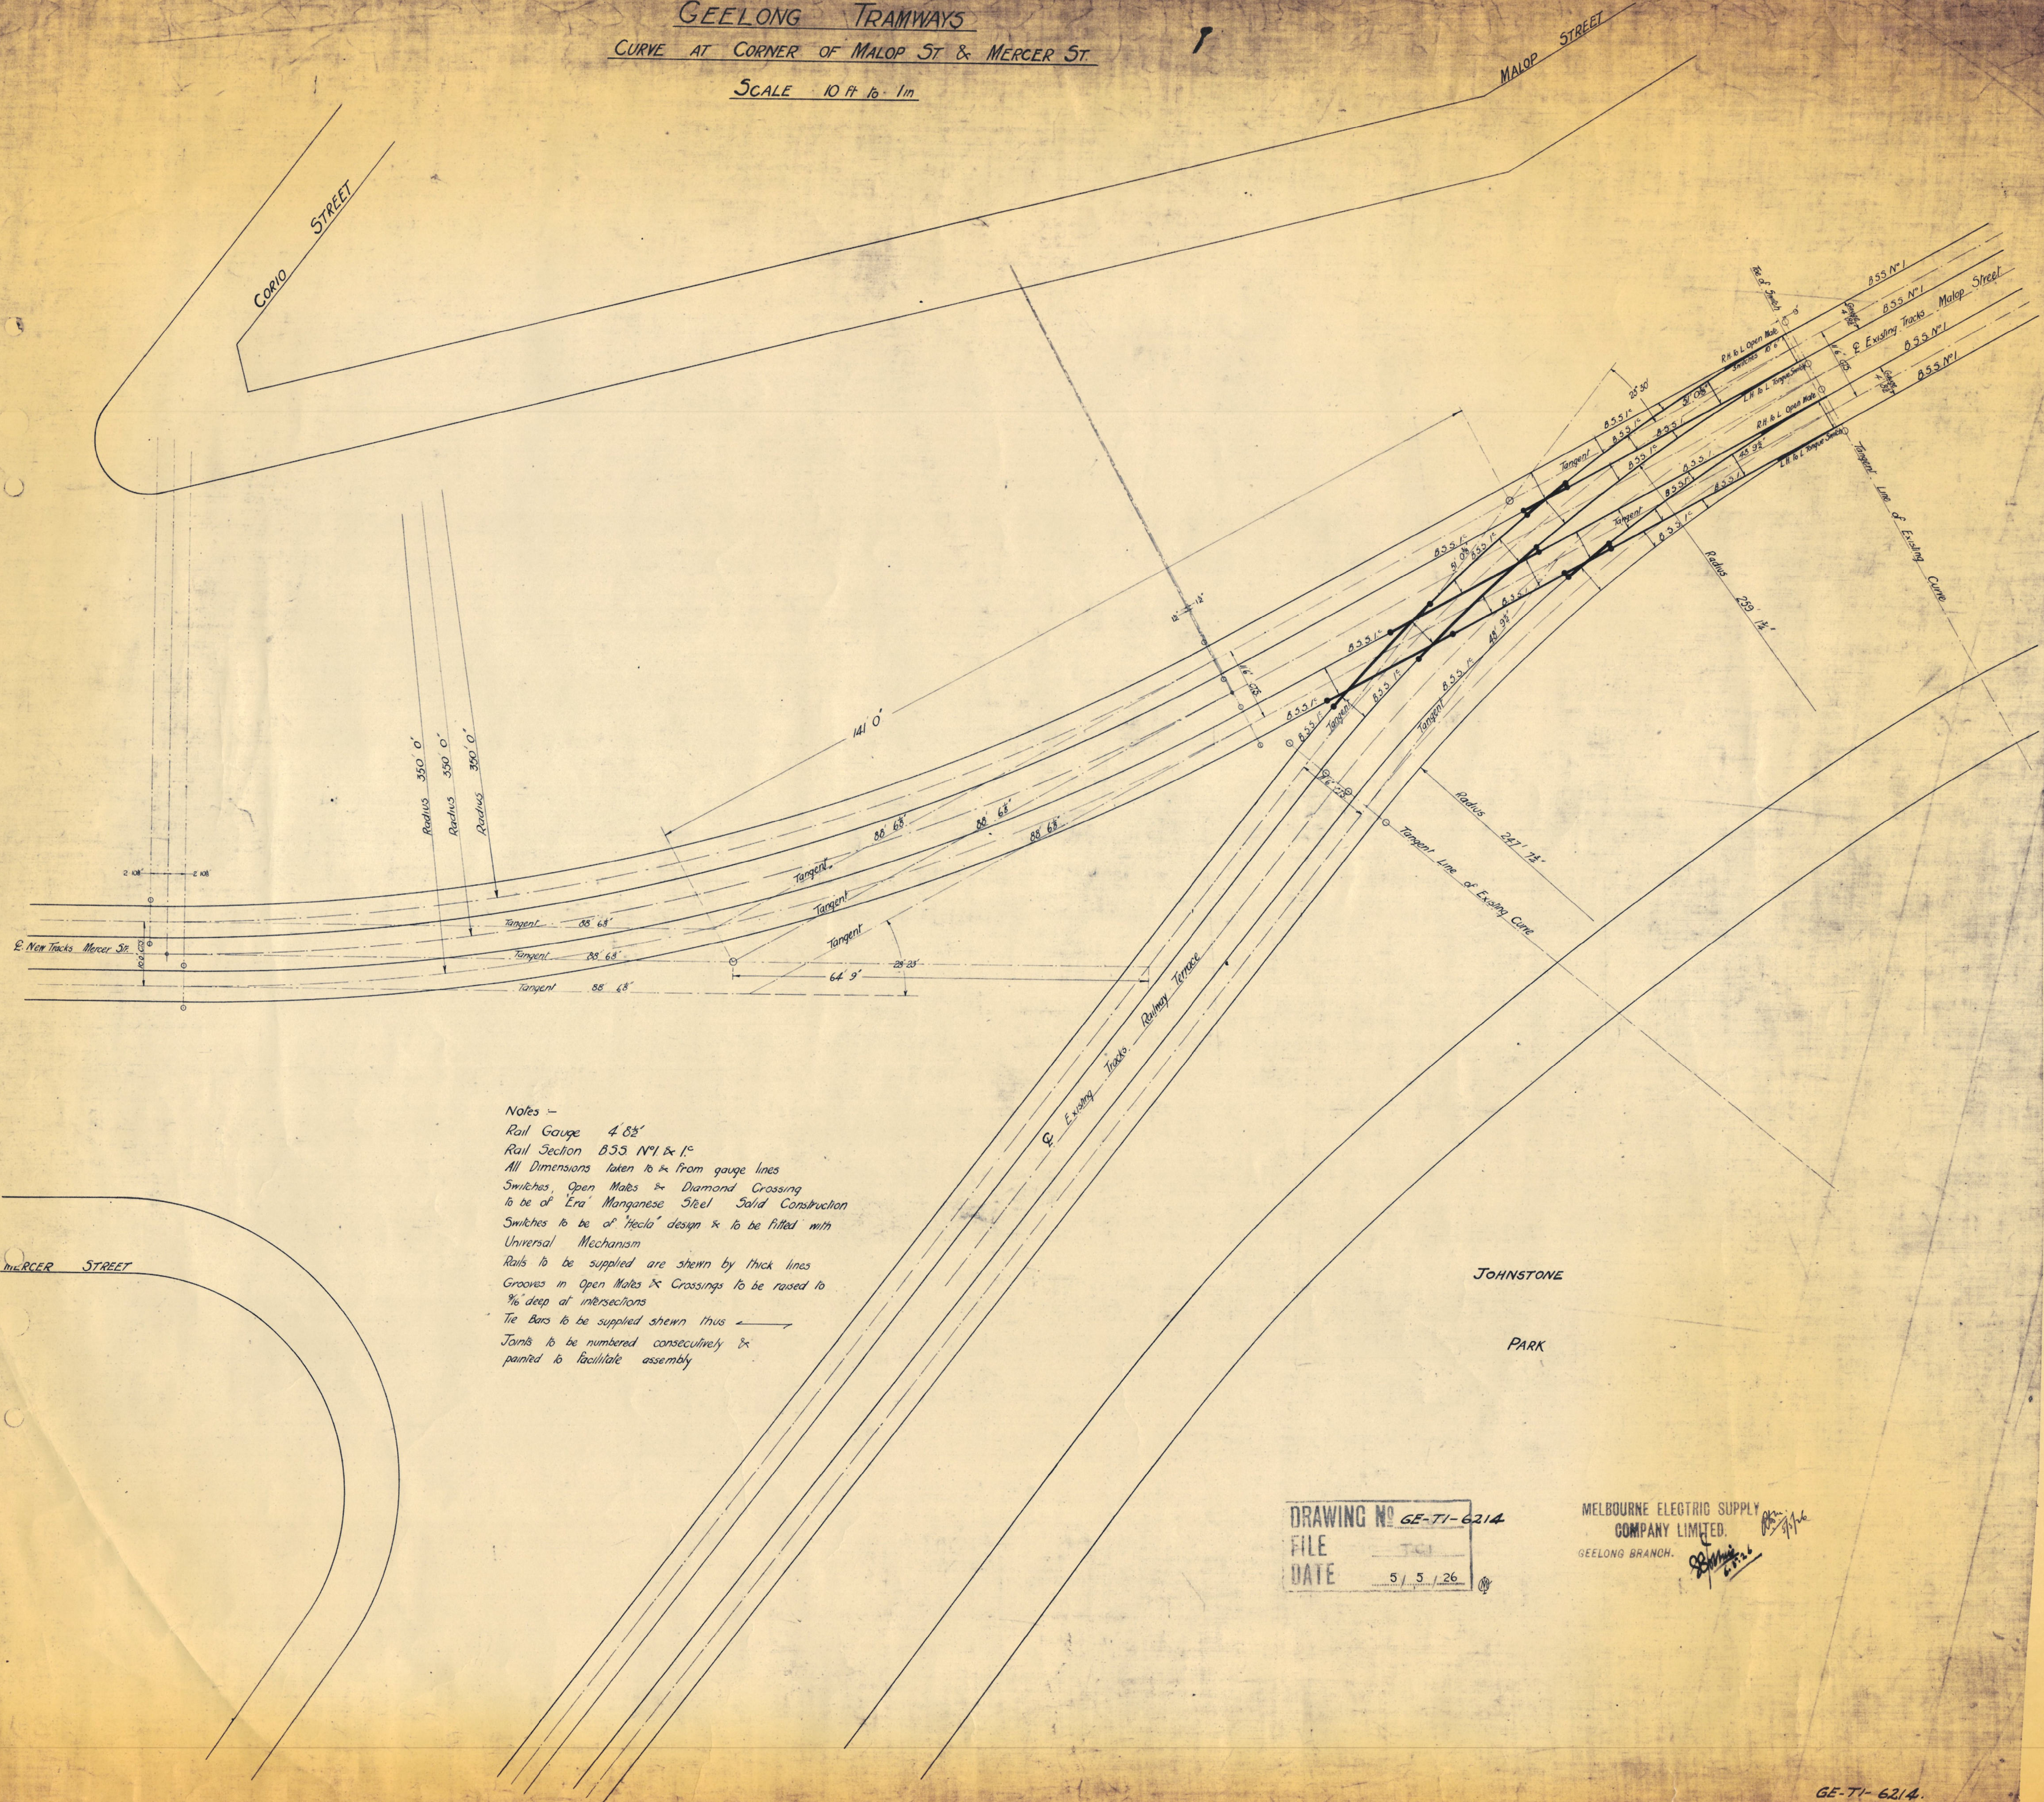



GEELONG TRAMWAYS CURVE AT CORNER OF MALOP ST & MERCER ST.

SCALE 10 ft to 1 in

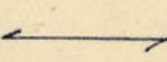

Notes -
Rail Gauge 4' 8 1/2"
Rail Section B55 N°1 & 1°
All Dimensions taken to & from gauge lines
Switches, Open Mates & Diamond Crossing
to be of 'Era' Manganese Steel Solid Construction
Switches to be of 'Heco' design & to be fitted with
Universal Mechanism
Rails to be supplied are shown by thick lines
Grooves in Open Mates & Crossings to be raised to
3/8" deep at intersections
Tie Bars to be supplied shown thus 
Joints to be numbered consecutively &
painted to facilitate assembly

DRAWING NO GE-TI-6214
FILE TCI
DATE 5/5/26

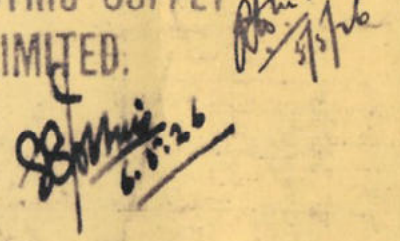MELBOURNE ELECTRIC SUPPLY
COMPANY LIMITED.
GEELONG BRANCH.


GE-TI-6214.