
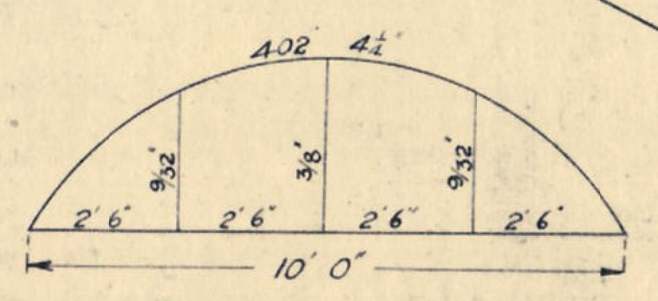
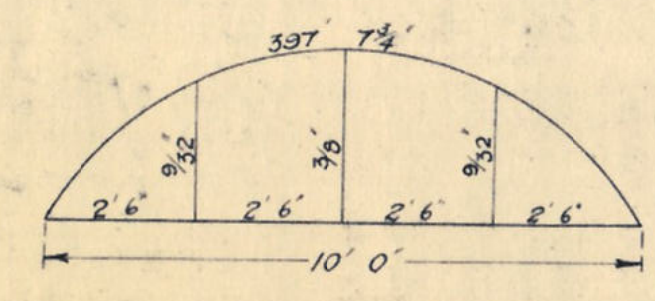


GEELONG TRAMWAYS CURVE AT CORNER OF MERCER ST & LATROBE TERRACE

SCALE 10 FT. TO 1 IN.

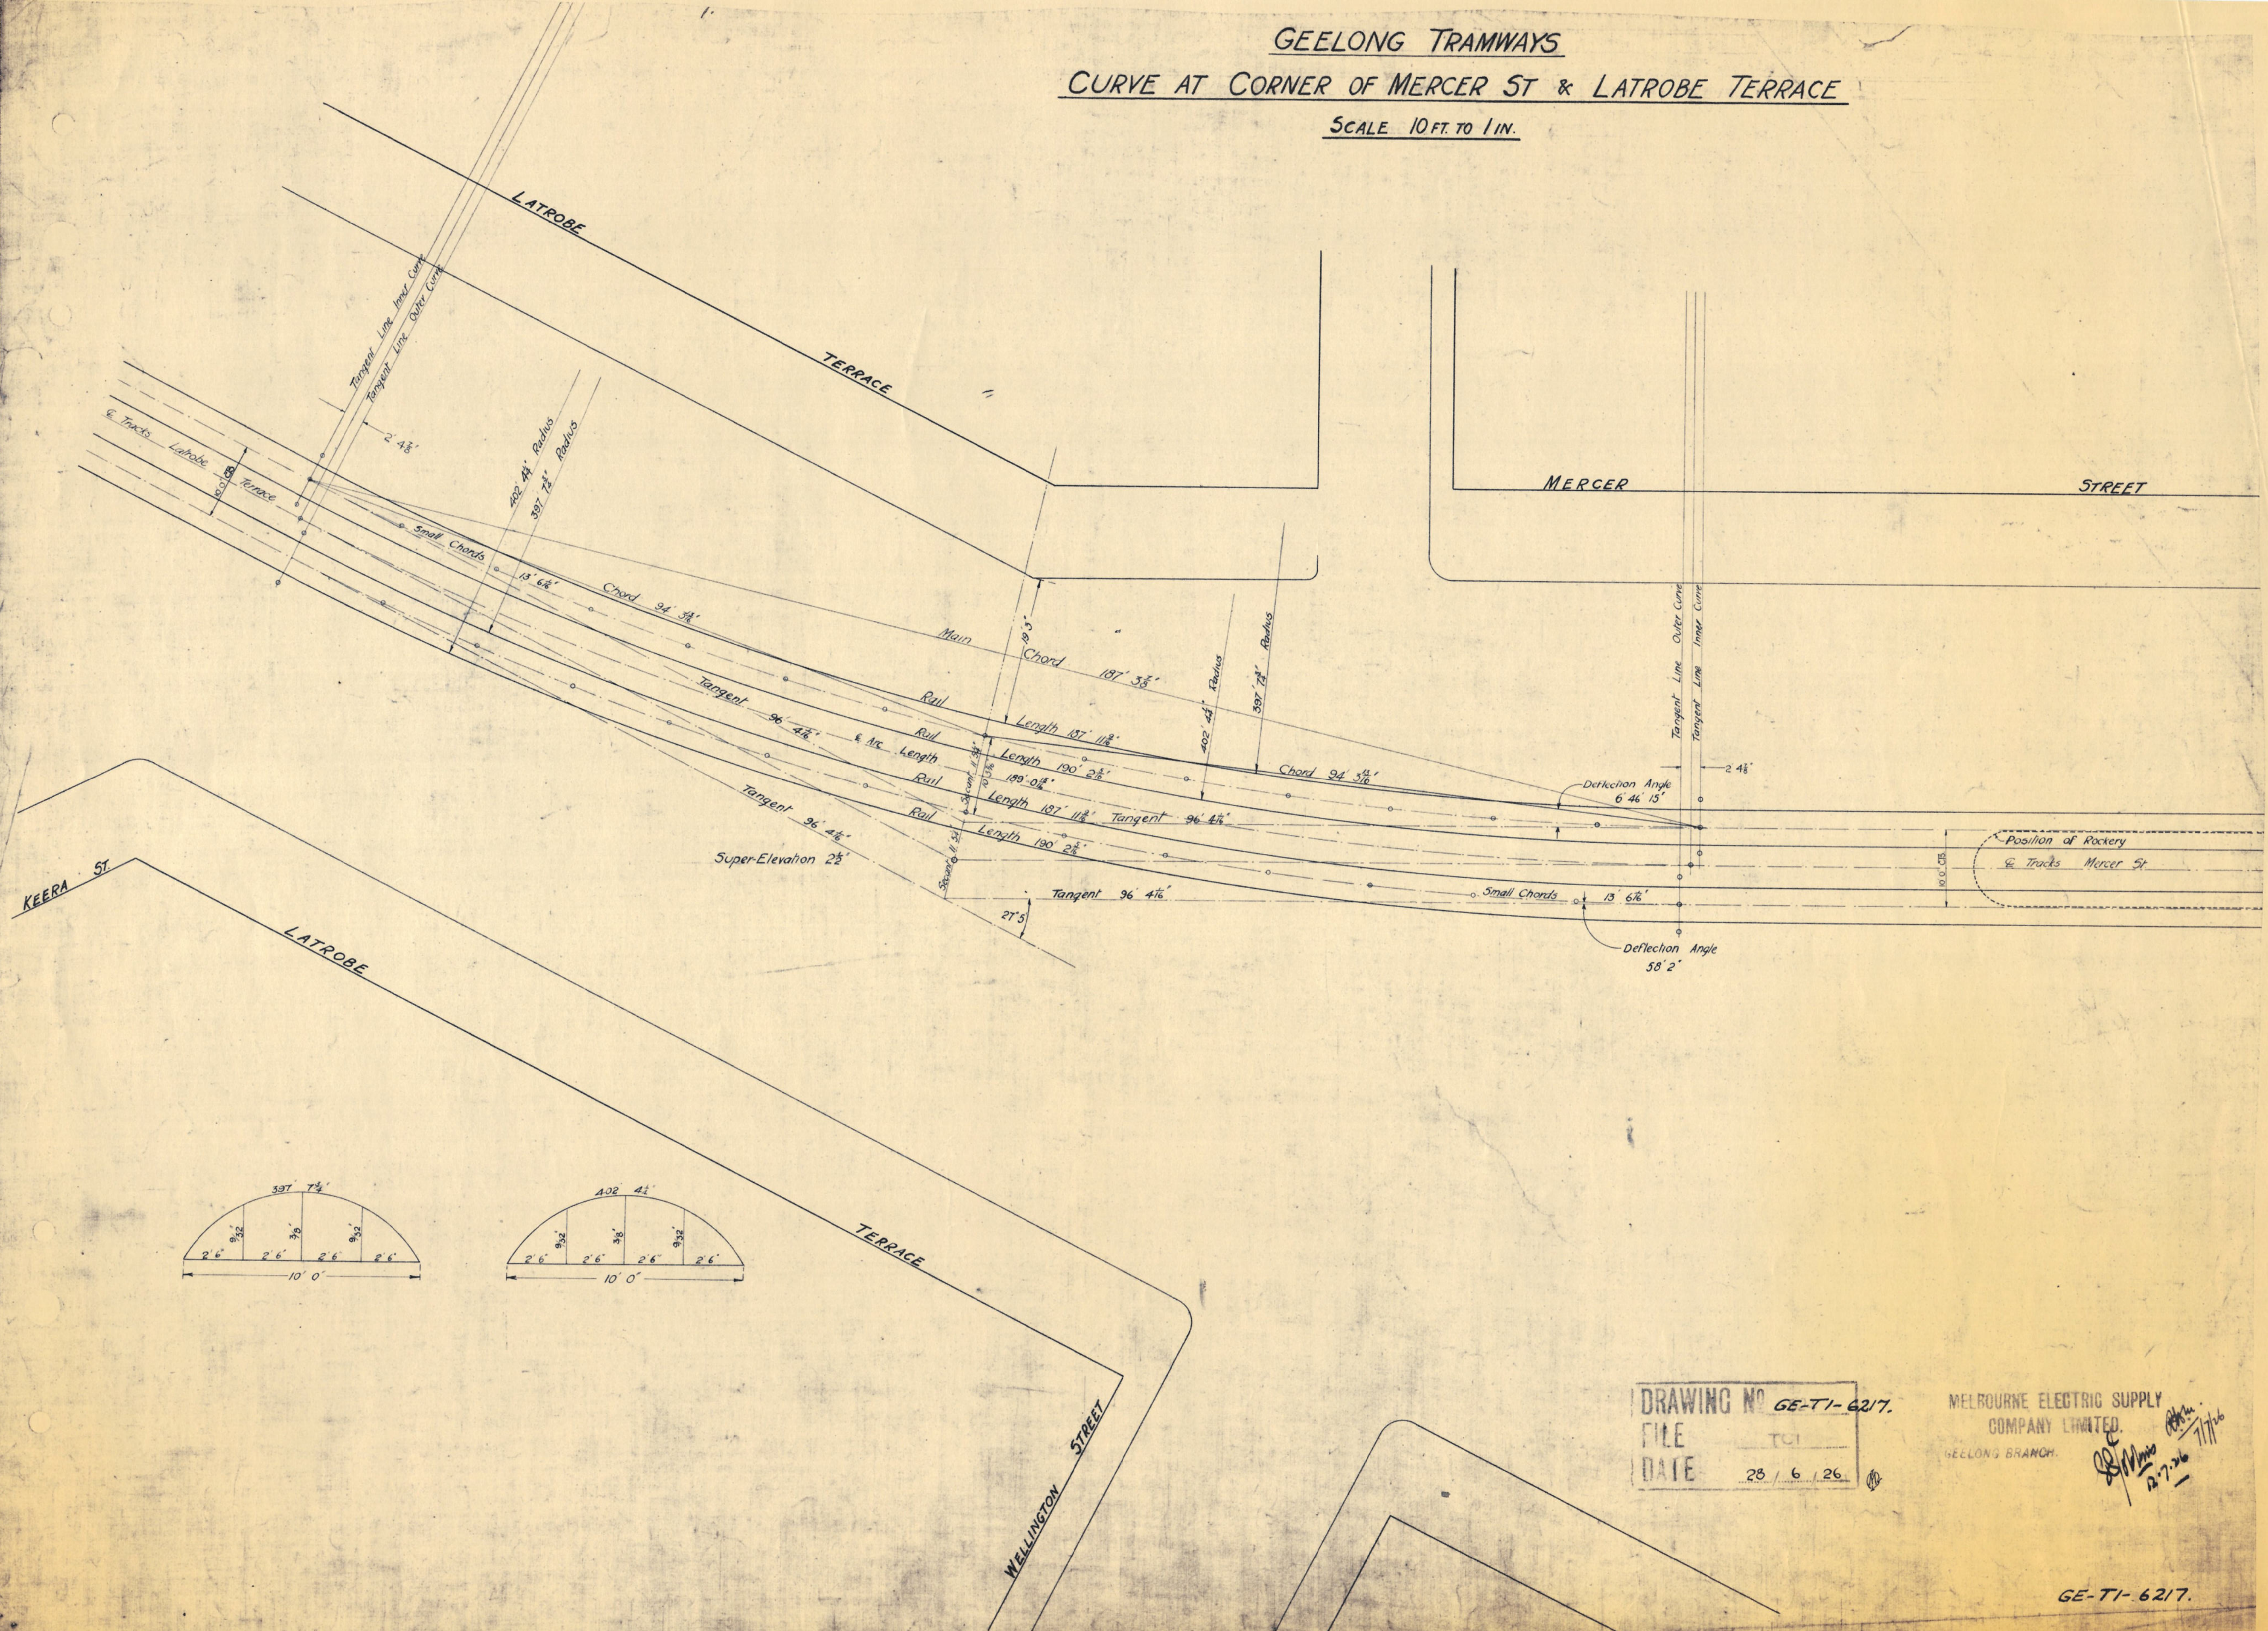

DRAWING NO GE-TI-6217.
 FILE TCI
 DATE 28 / 6 / 26

MELBOURNE ELECTRIC SUPPLY
 COMPANY LIMITED
 GEELONG BRANCH.
[Signature] 27/26 7/7/26

GE-TI-6217.