


GEELONG TRAMWAYS

CURVE DETAILS AT CORNER OF GARDEN ST

AND ORMOND R.

Scale $\frac{1}{8}$ " inch = 1 foot

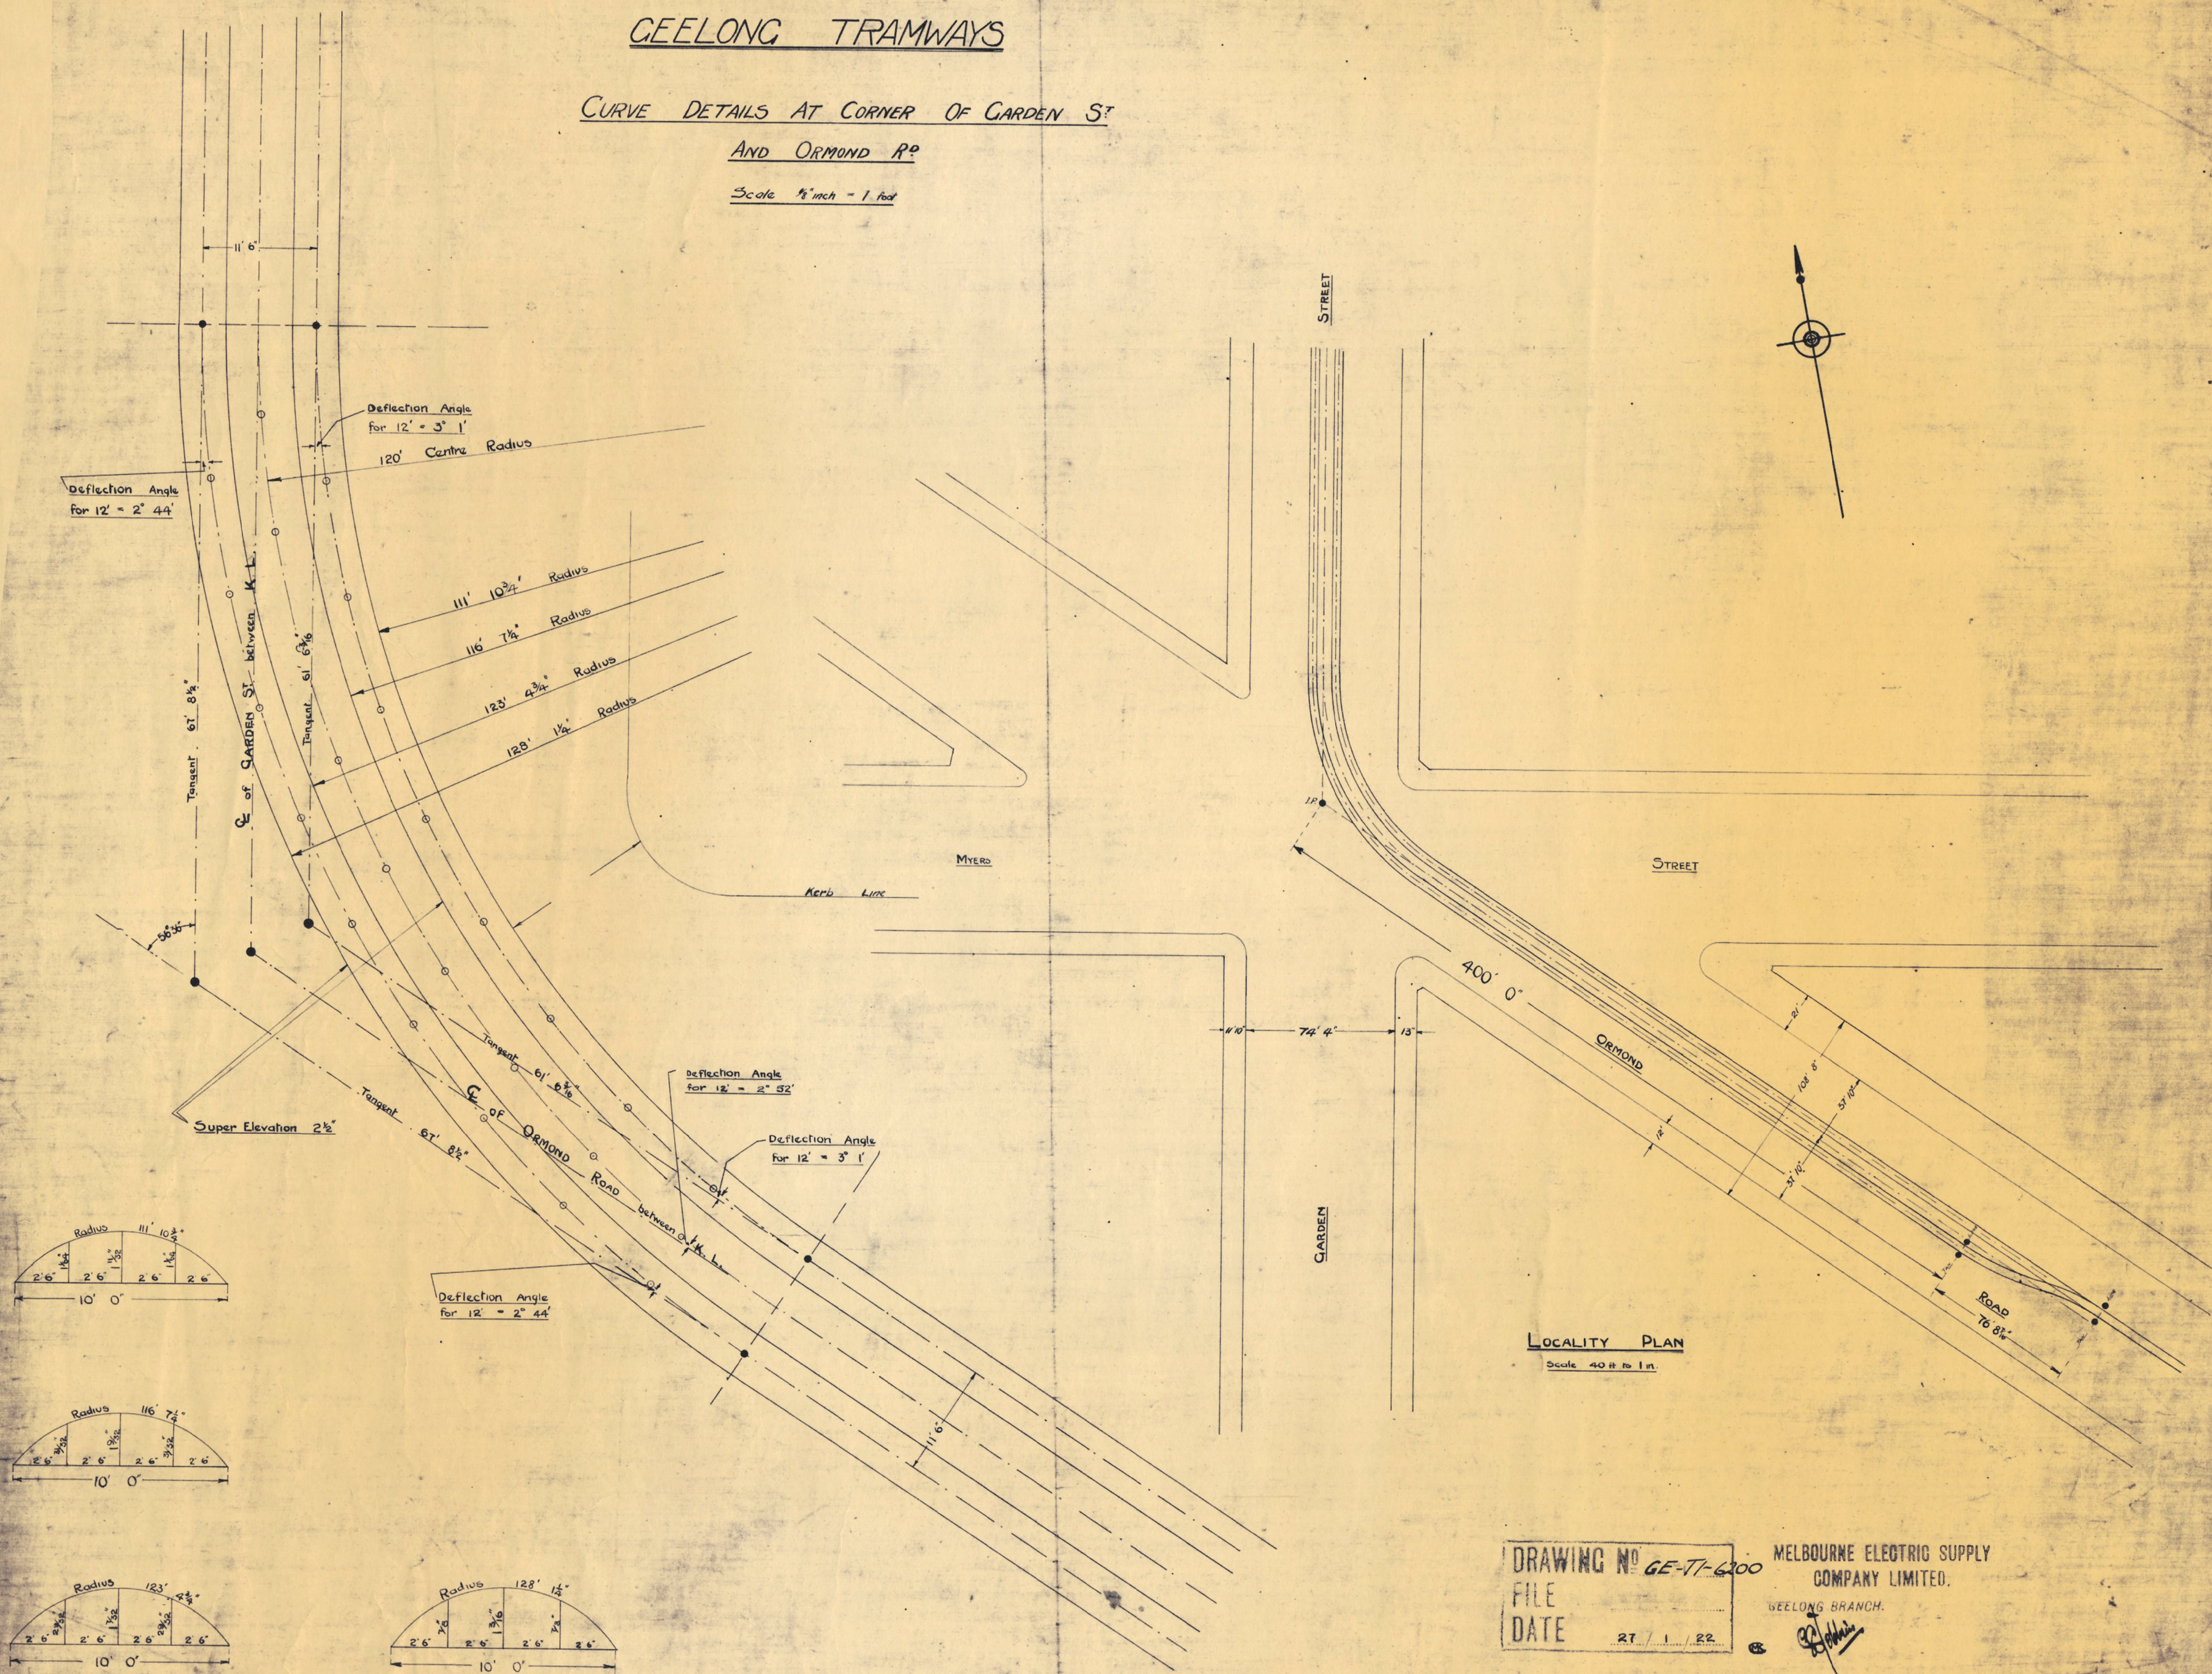

DRAWING NO. *GE-TI-6200*
FILE
DATE *27 / 1 / 22*

MELBOURNE ELECTRIC SUPPLY
COMPANY LIMITED.
KEELONG BRANCH

GEELONG BRANCH.

ER *John*

GE-T1-6200