
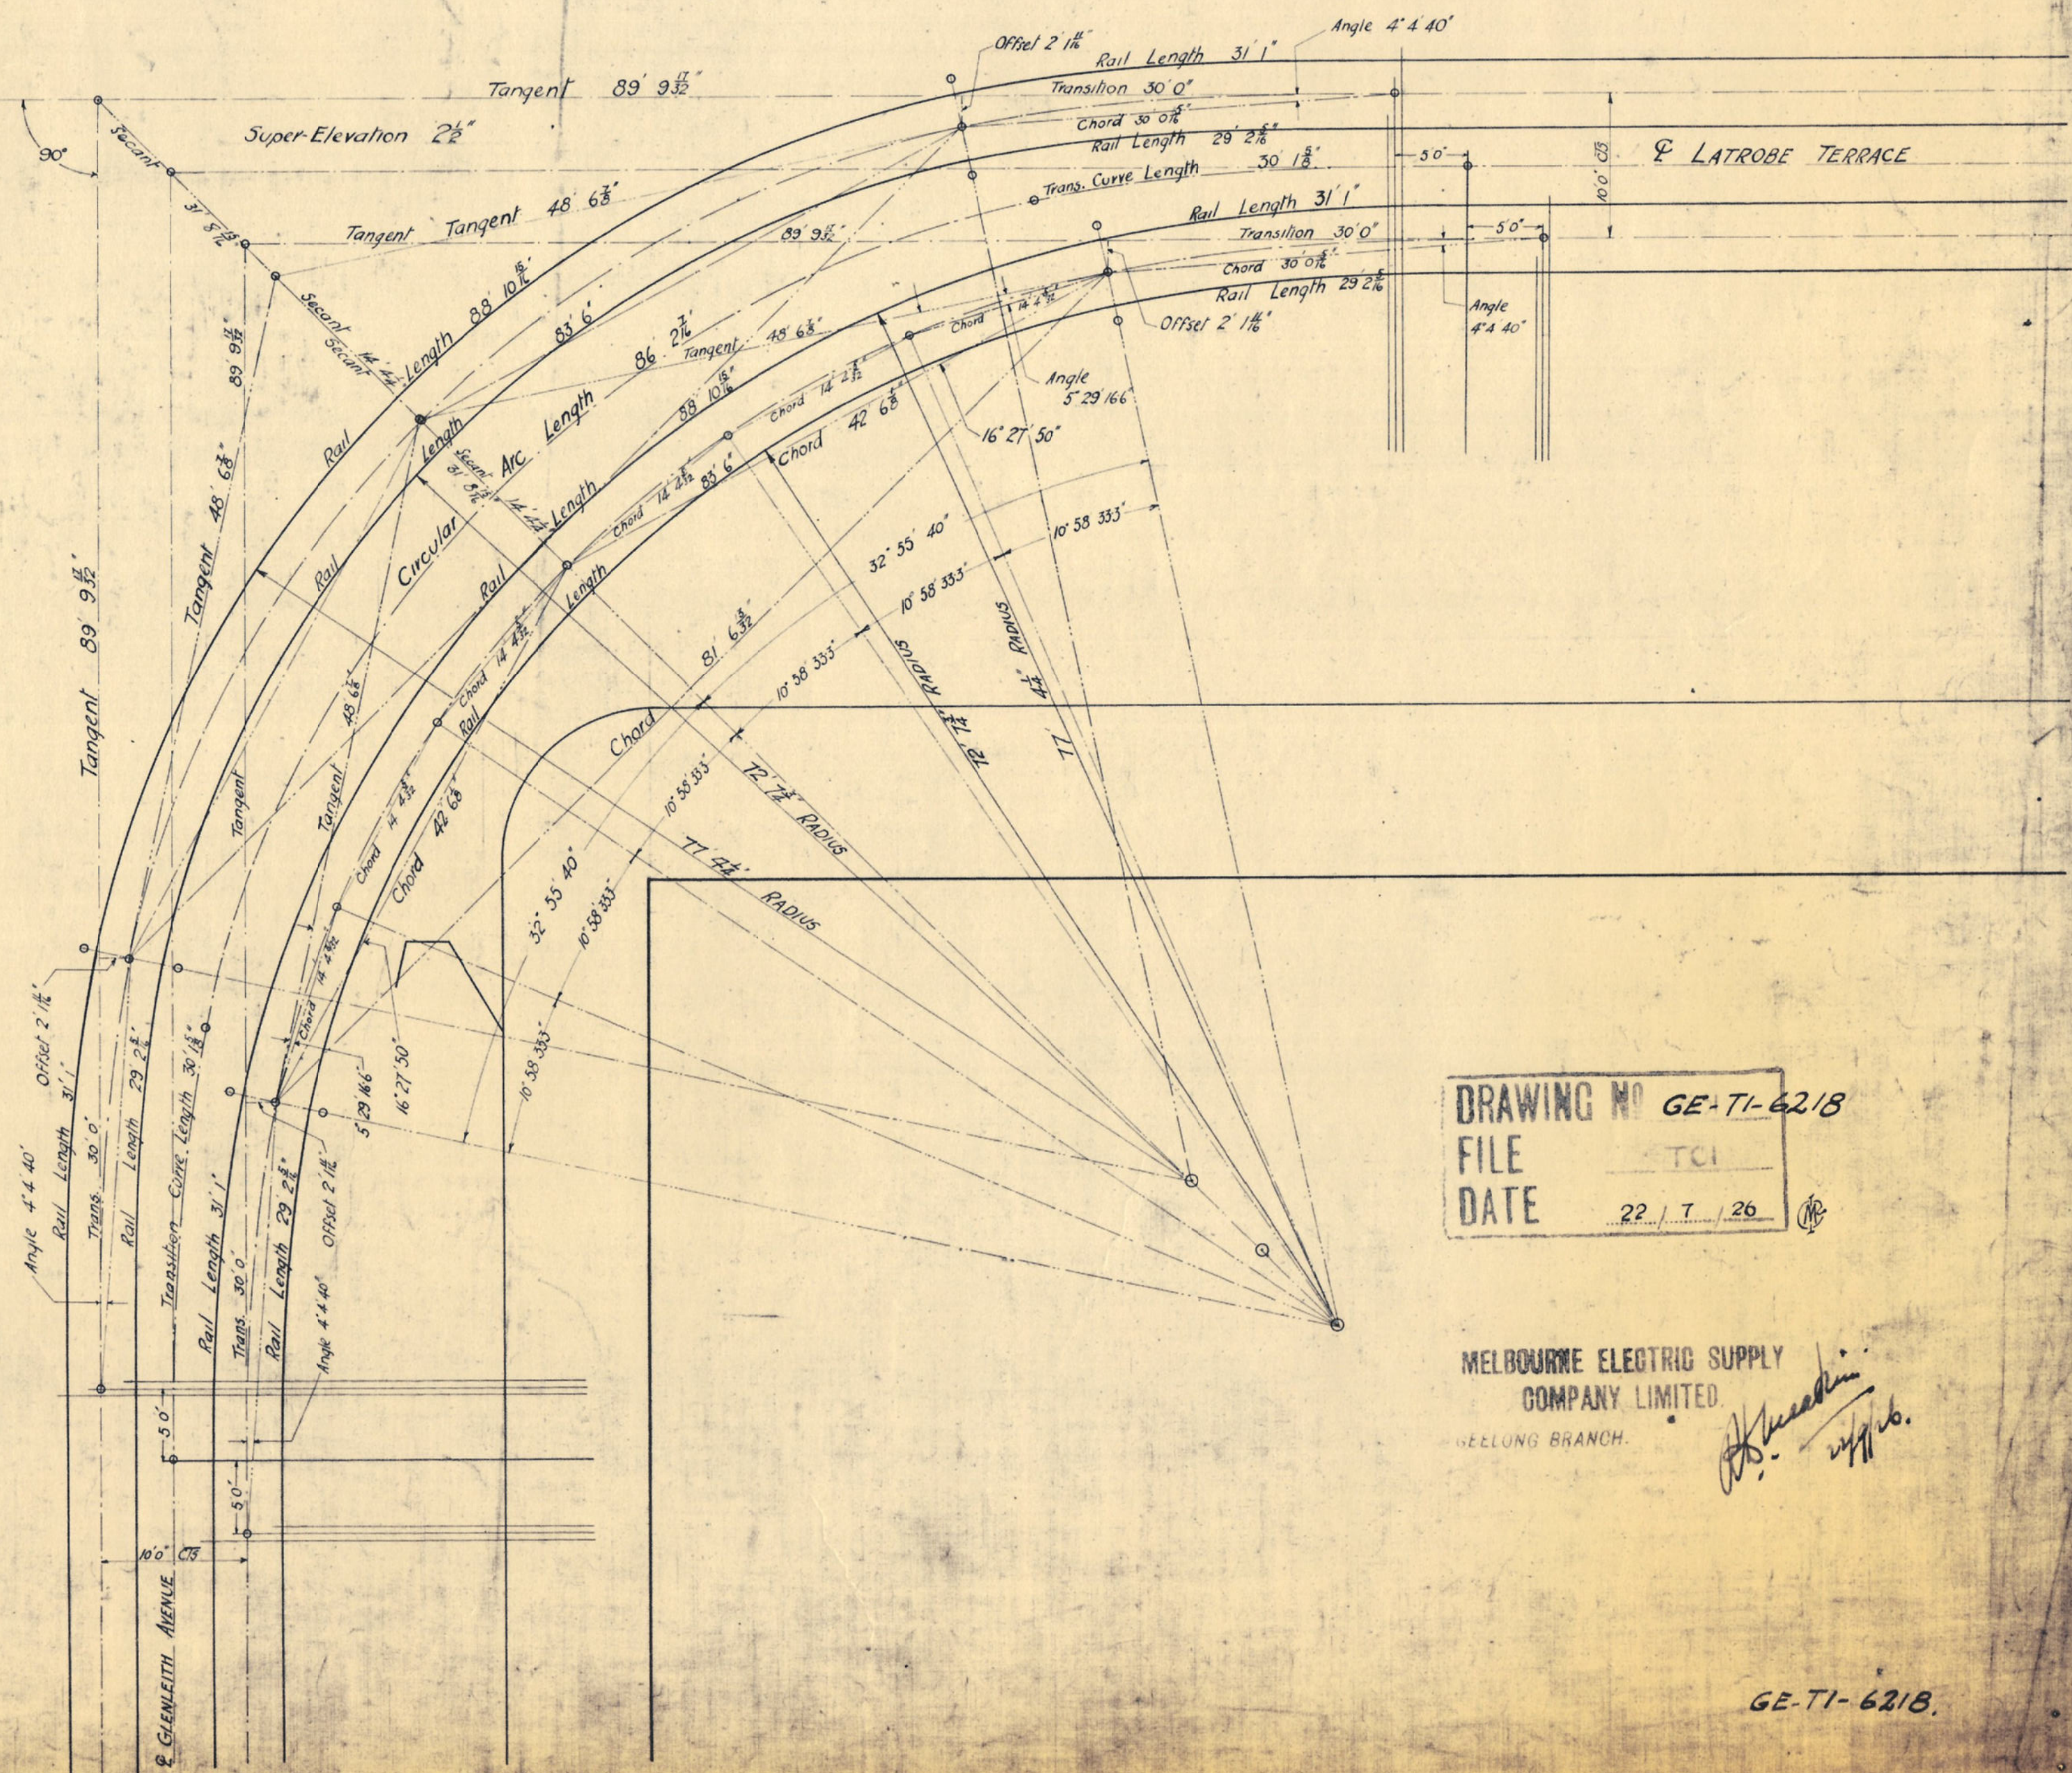
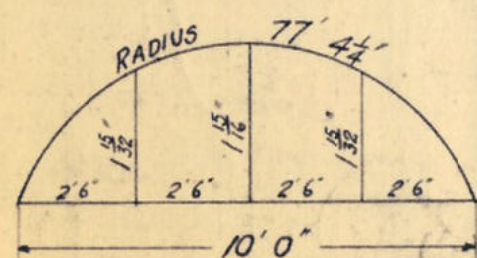
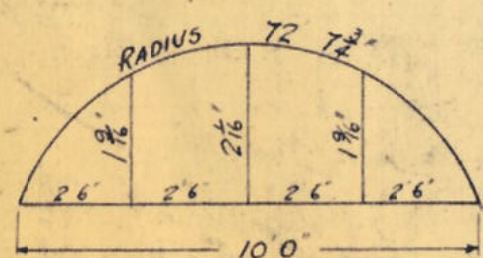


CURVE AT CORNER OF LATROBE TERRACE AND GLENLEITH AVENUE

SCALE $\frac{1}{8}$ IN. = 1 FT.

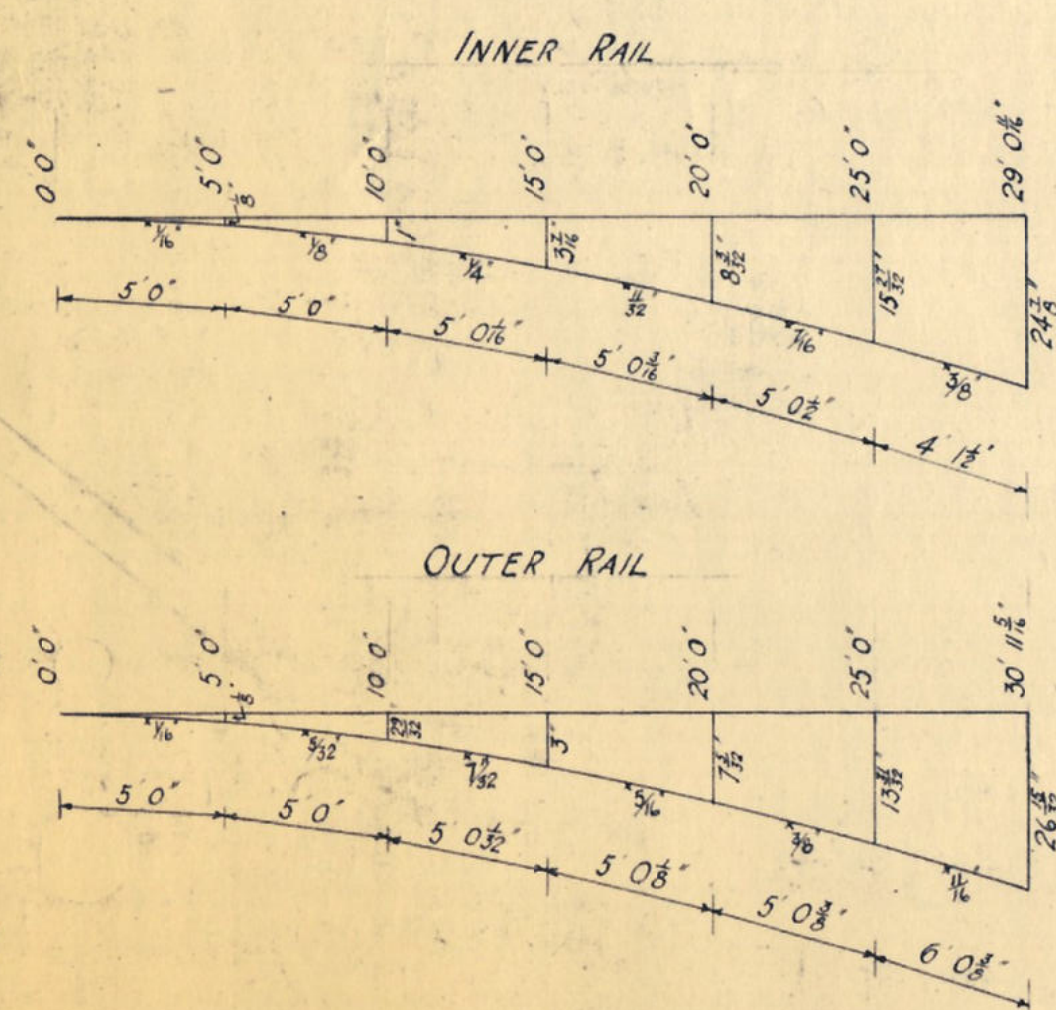

DRAWING NO. *GE-TI-6218*
FILE _____
DATE *22 / 7 / 26* *MR*

MELBOURNE ELECTRIC SUPPLY
COMPANY LIMITED.
GEELONG BRANCH.

GE-TI-6218.