


STATE ELECTRICITY COMMISSION OF VICTORIA
GEELONG ELECTRIC TRAMWAYS.

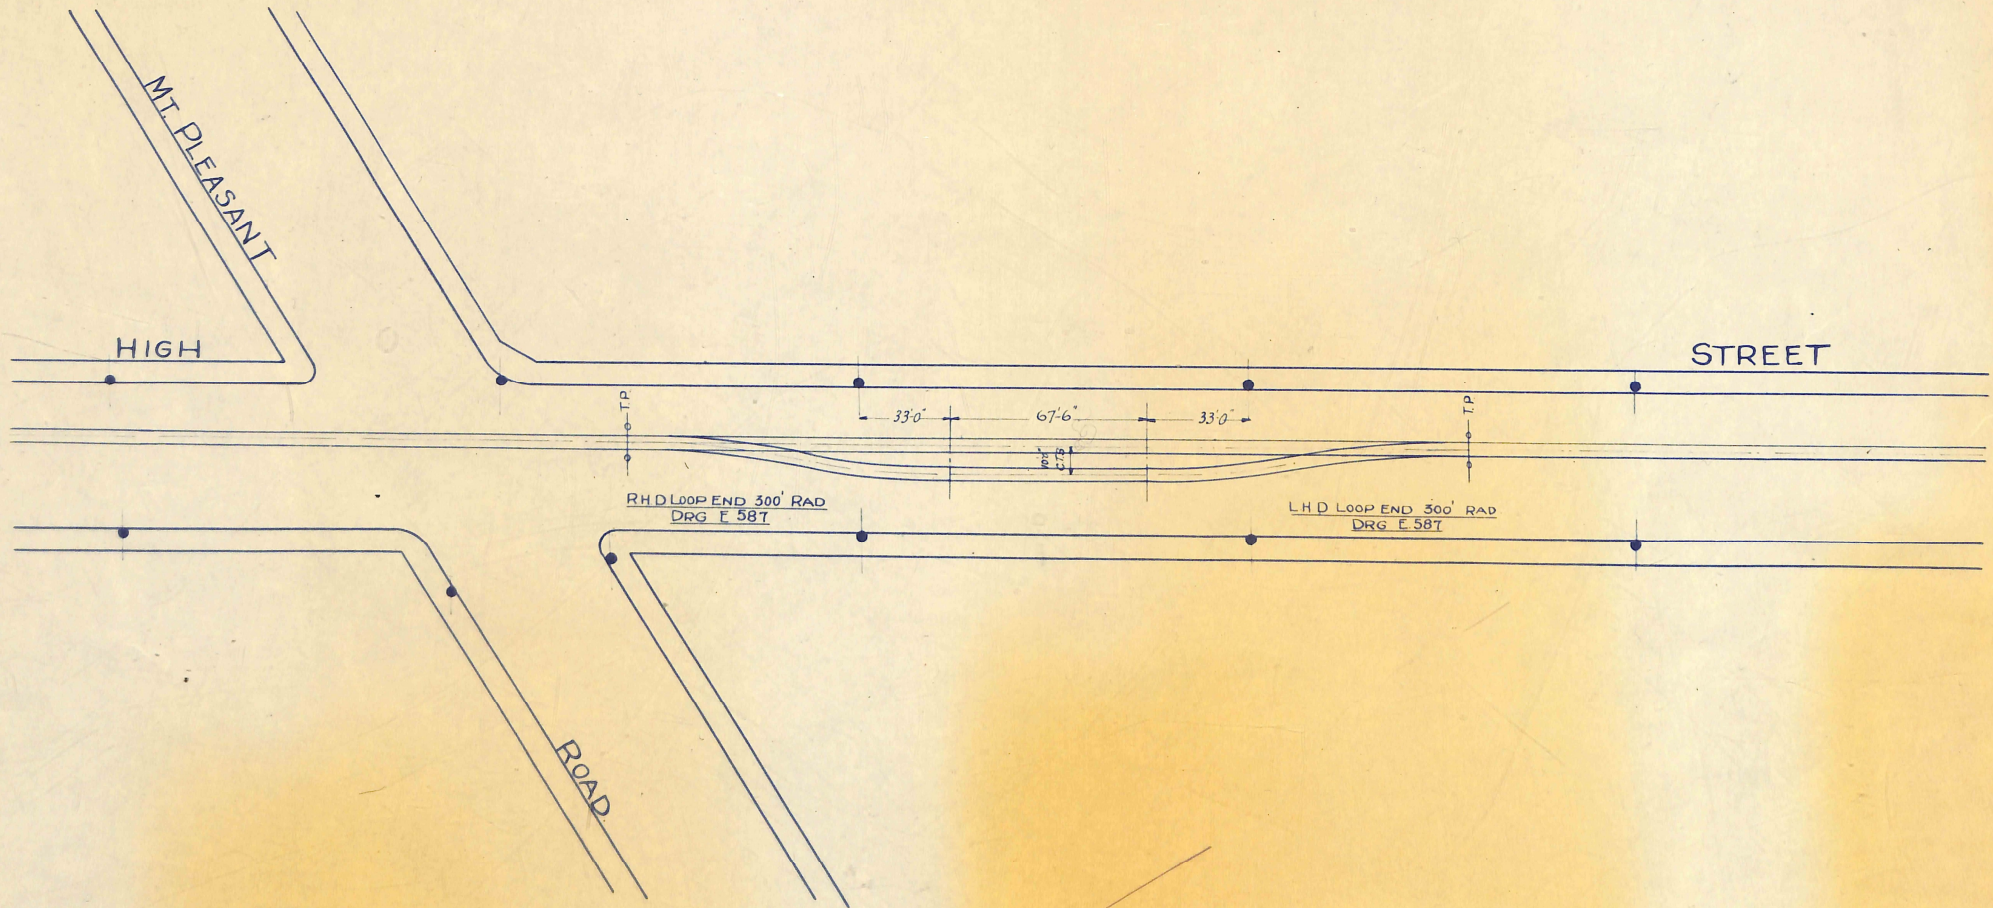

THIS SUPERSEDES DRAWING OF SAME
NUMBER DATED 6/11/30

PROPOSED LOOP IN HIGH ST.
BELMONT.

SCALE 1 INCH = 40 FEET

DRG NO GE-TI-6231

DRAWN *K. H. [signature]* 9.1.30

CHECKED *[signature]*

PASSED *[signature]* 9.1.30

APPROVED *[signature]* 9/1/30