


STATE ELECTRICITY COMMISSION OF VICTORIA
ELECTRICITY SUPPLY DEPARTMENT
GEELONG ELECTRICITY TRAMWAYS

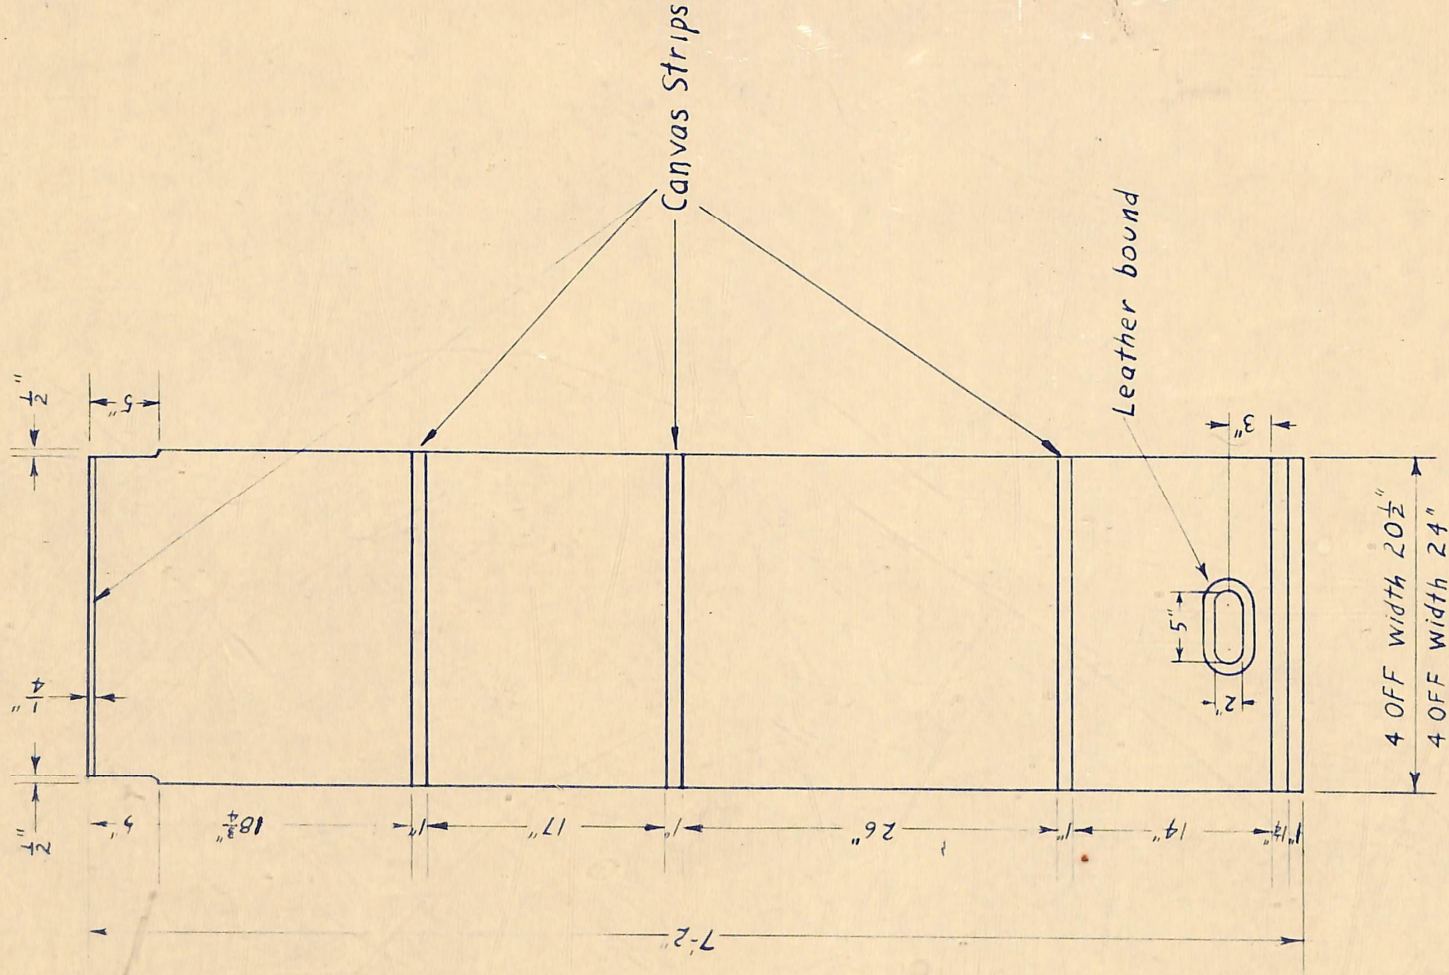

SCALE: 1" = 1 FT

CANVAS WEATHER BLINDS		Section No.	Drg. No. GE-T9-8380	
PENGELLY BODY		Drawn	0848	MANAGER
TRAMS 20-23		Traced	0848 22-1-51	GEELONG BRANCH.
		Checked	J.H.C. 1-2-51	
		WORKS		
		SUPT.		

18-11-10. 5/2/51.