


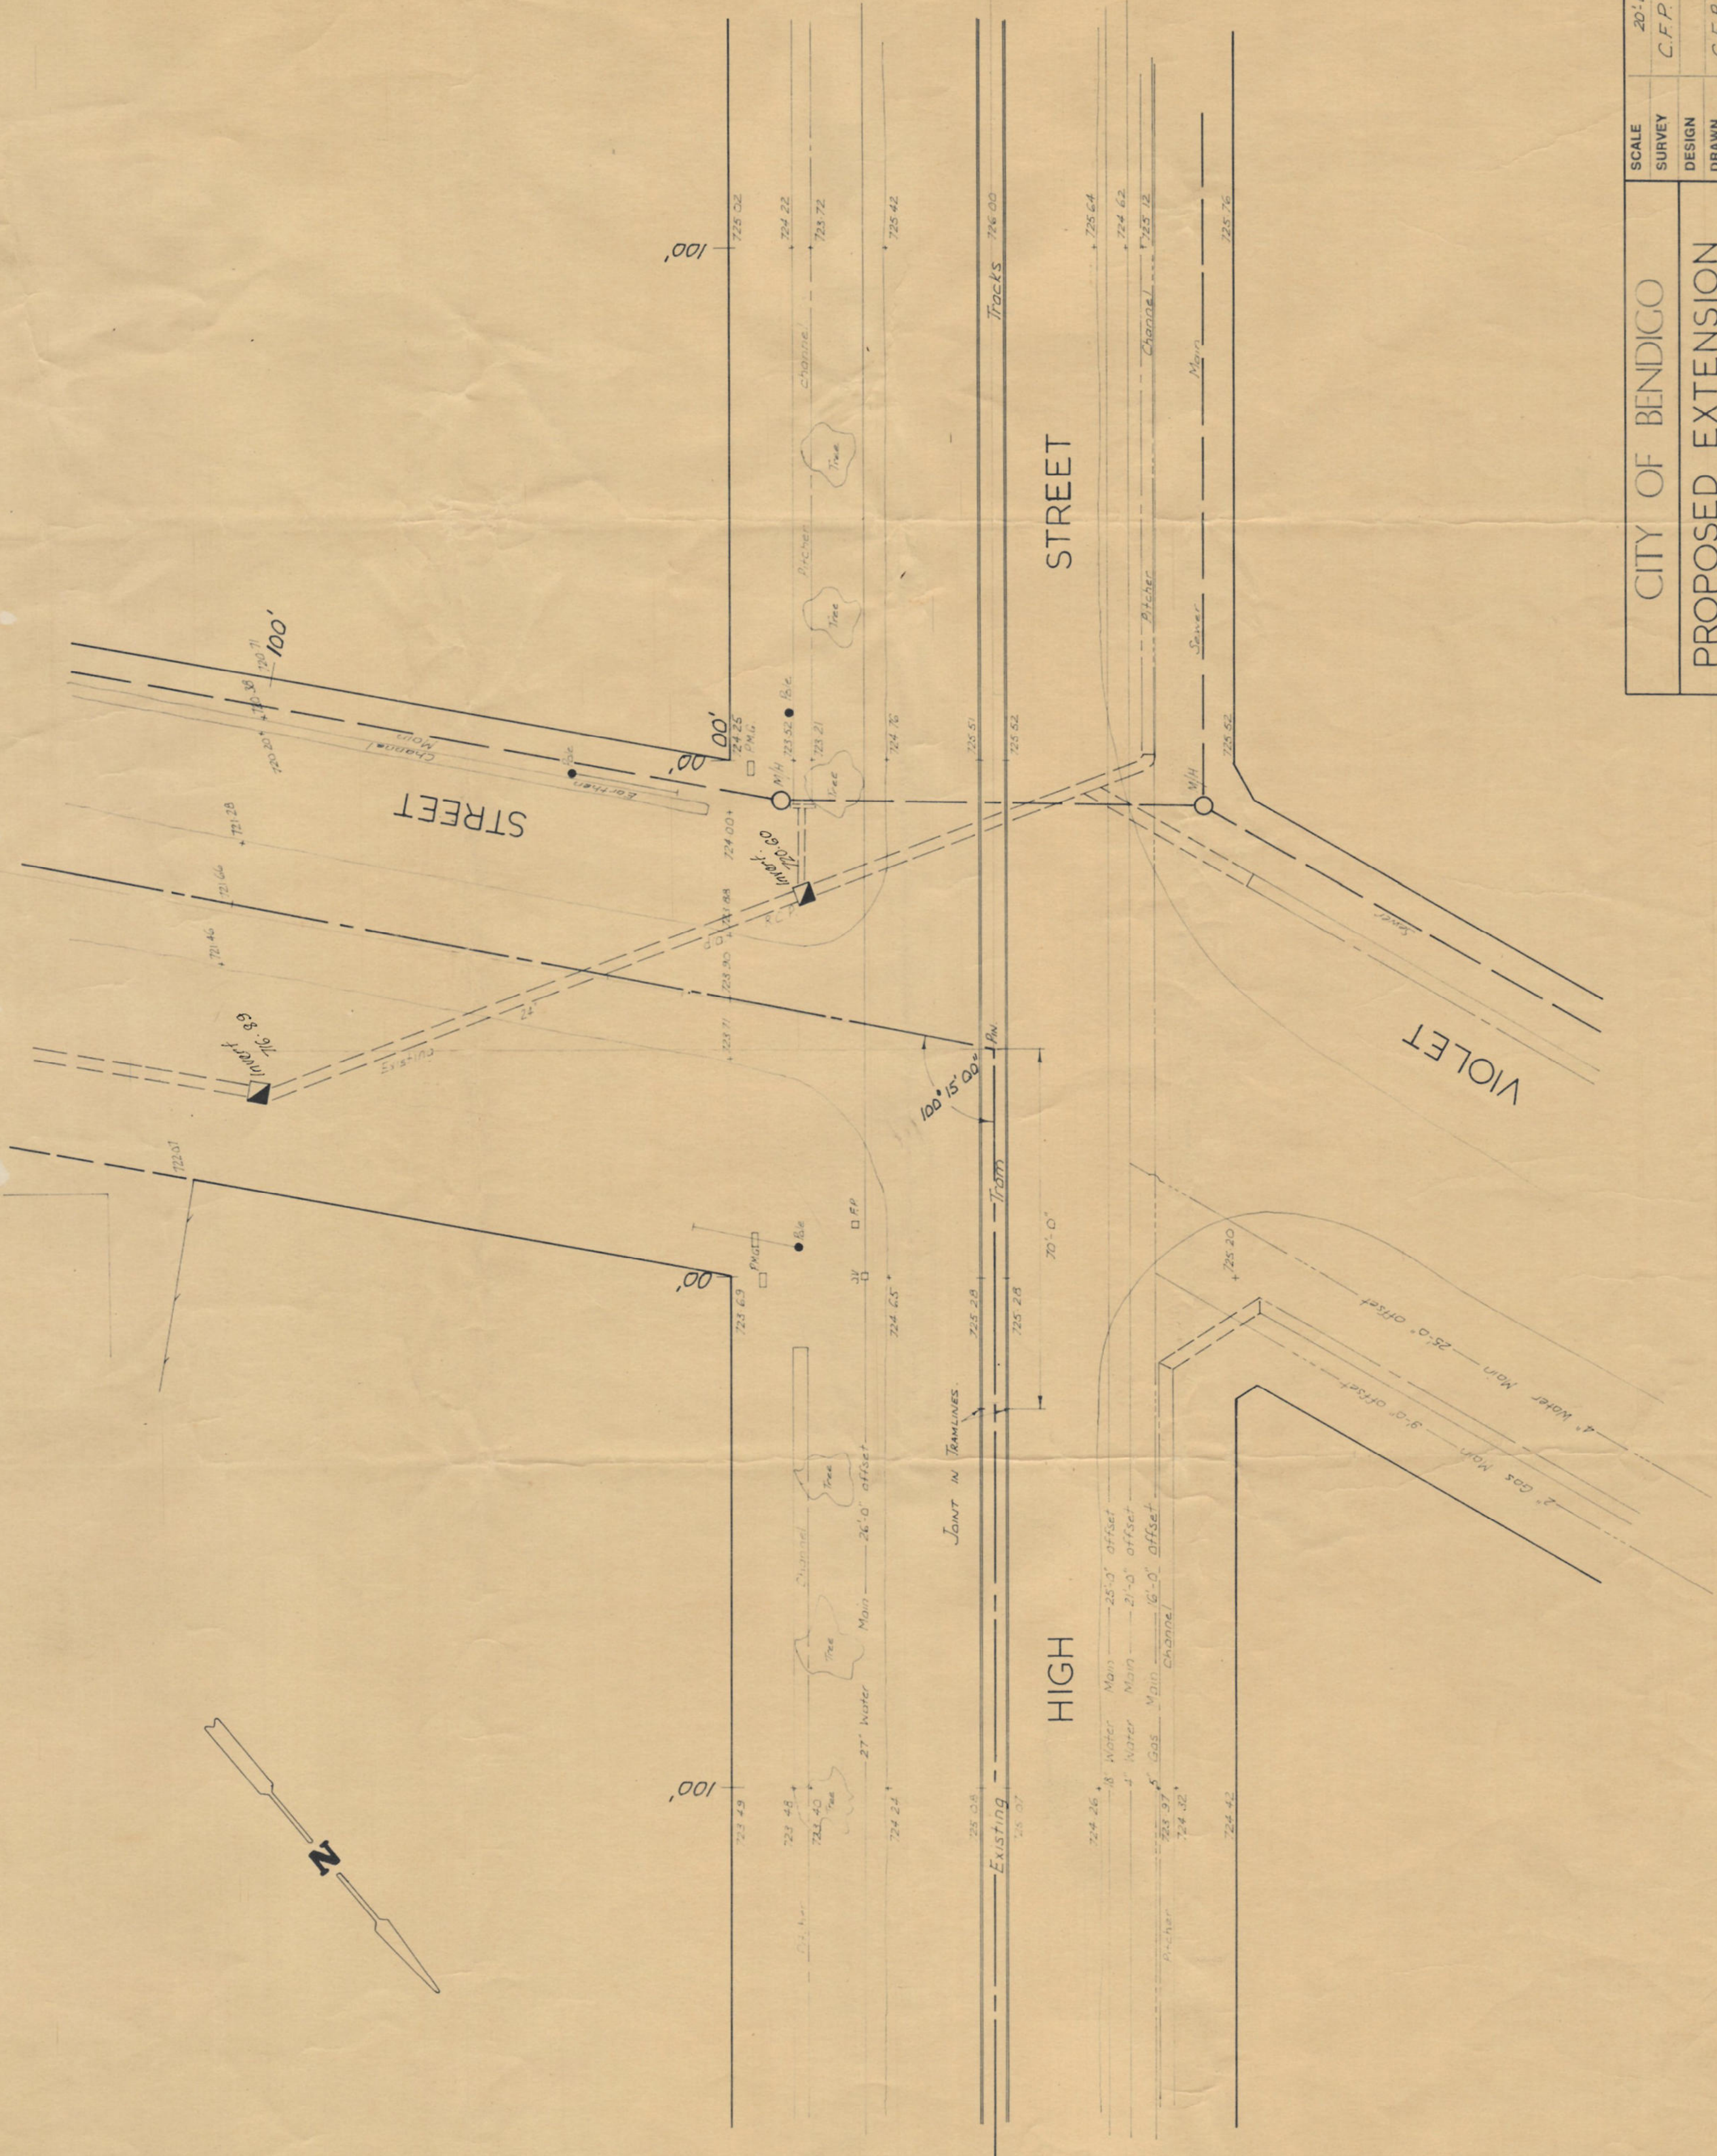

CITY OF BENDIGO		SCALE	20' 0" to 1"	DRAWN	PLAN No.
PROPOSED EXTENSION OF TRAM TRACK INTO VIOLET STREET		SURVEY	C.F.P.	Oct '72	
		DESIGN			
		DRAWN	C.F.P.	Oct '72	
		CHECKED			
		CITY ENGINEER			
					DATE