



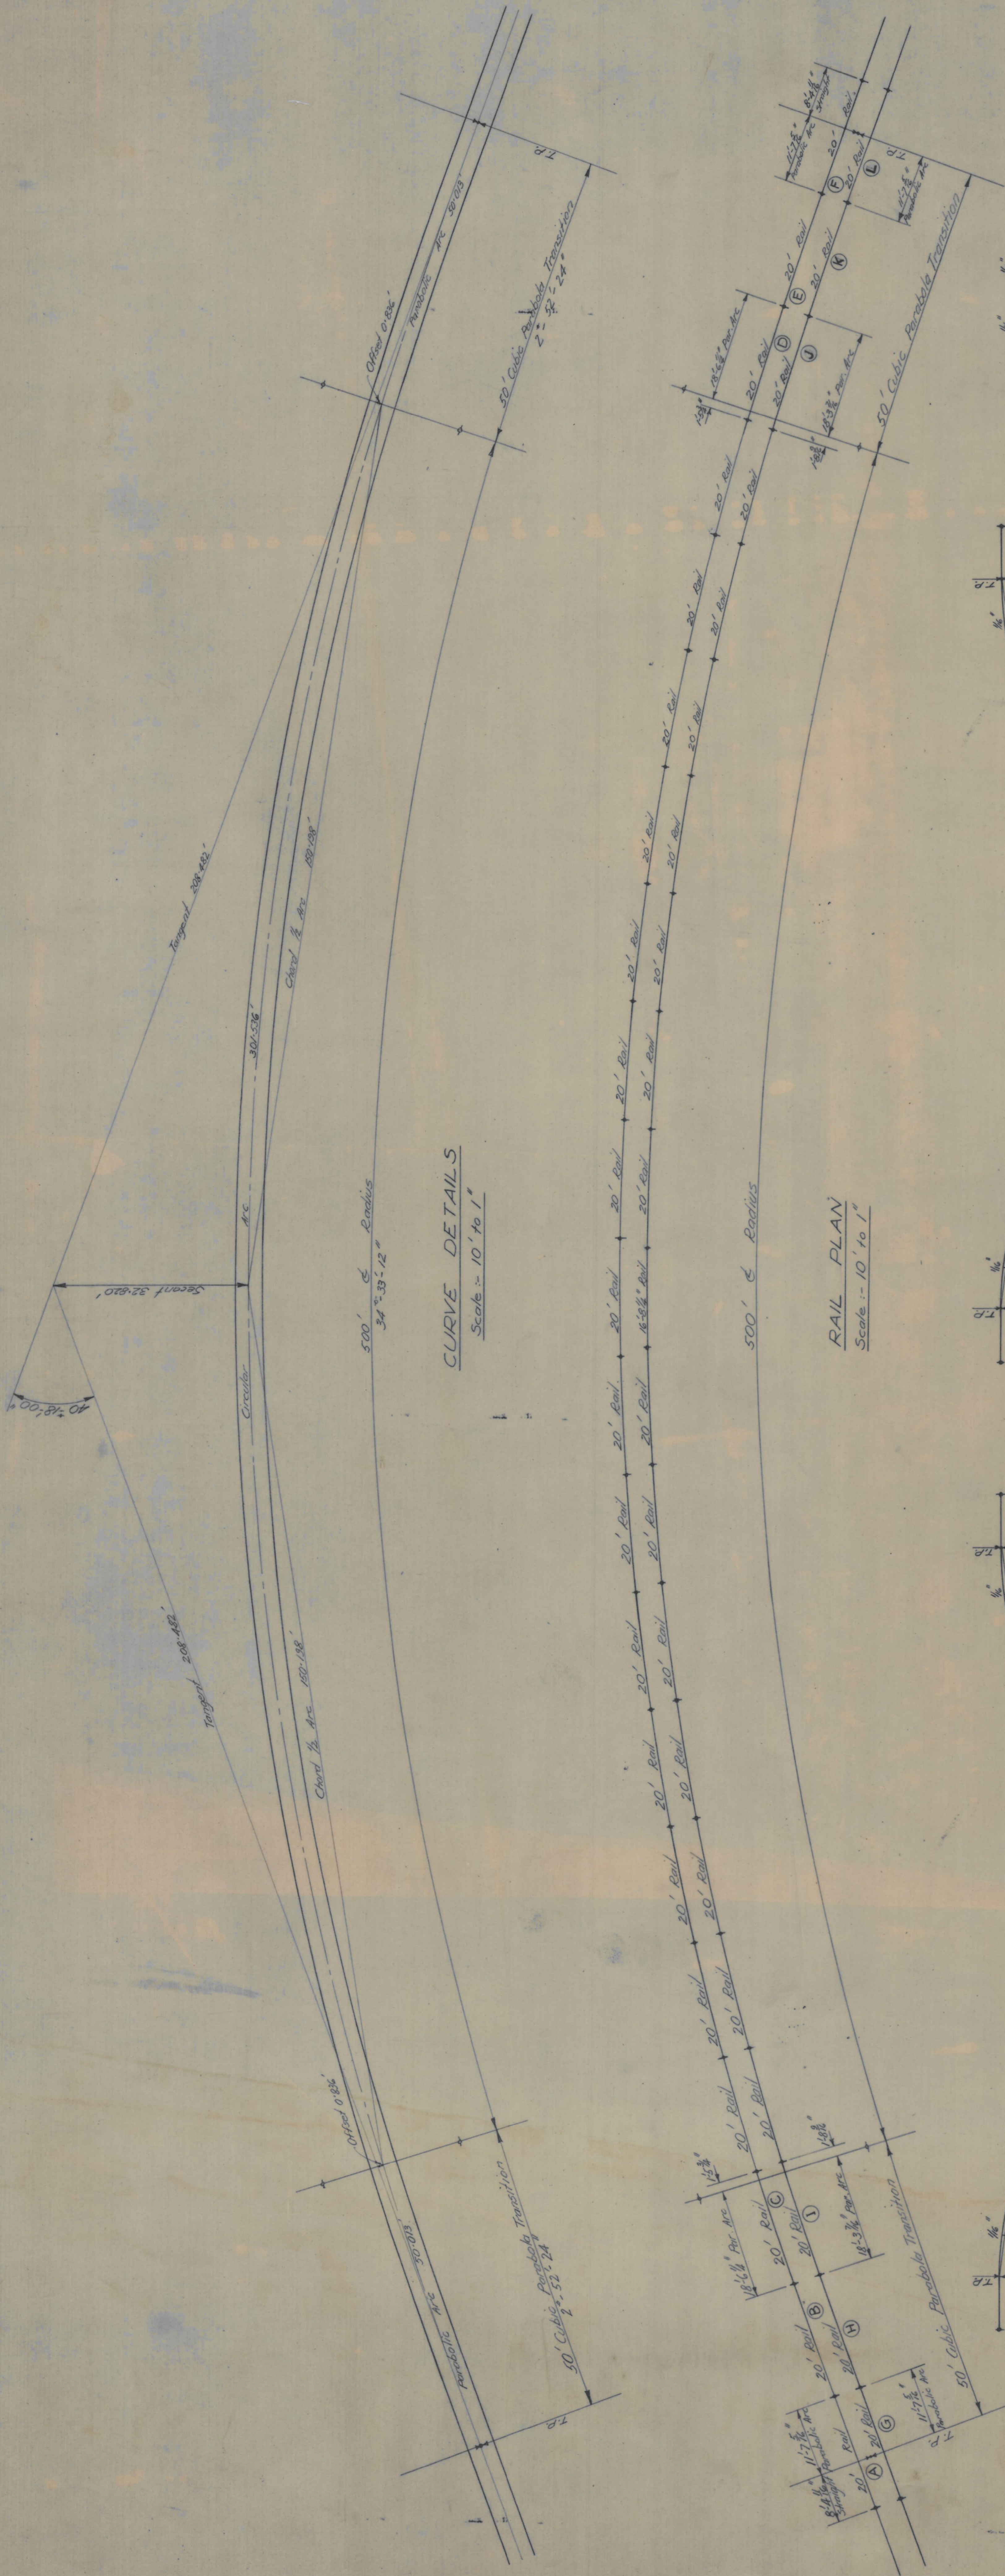


CURVE DETAILS
Scale: 10' to 1"

RAIL PLAN
Scale: 10' to 1"

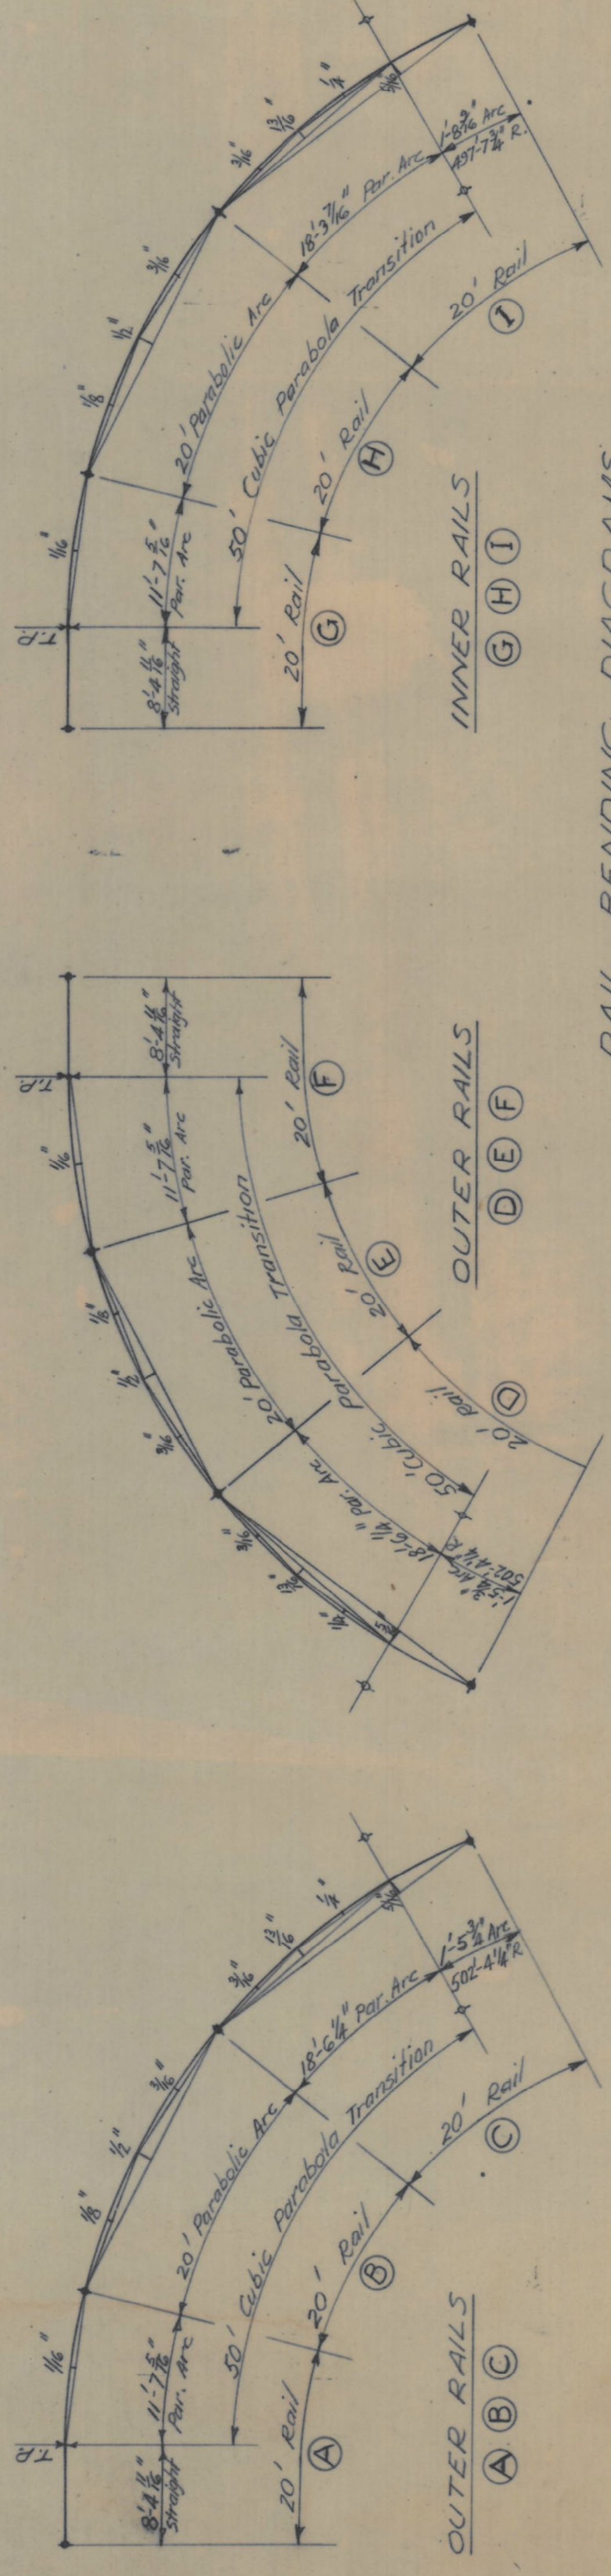

RAIL BENDING DIAGRAMS
Not to scale

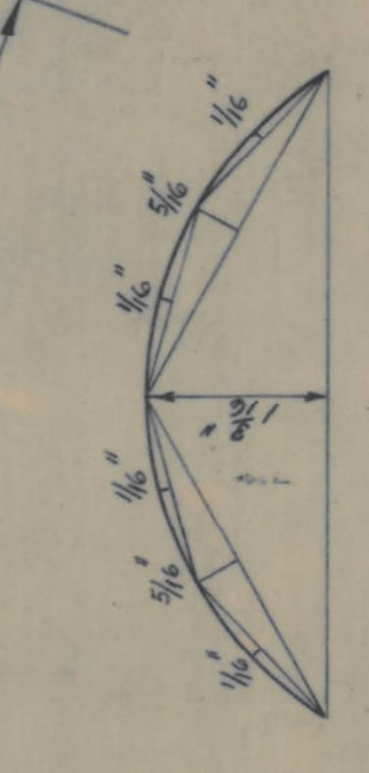

500' & RADIUS CURVE
Rail Length 20'
Inner & Outer Rails the same.

Inner Rail - Cubic Parabolic Arc	49.894'
Outer " " " " " "	50.131'
Inner " " " " " "	300.117'
Outer " " " " " "	302.957'
Inner " " " " " "	399.905'
Outer " " " " " "	403.219'
T.P. - T.P. on Centre Line	401.562'

Gauge of Tracks 4'-8 1/2"

CITY OF BENDIGO TRAMWAY
PROPOSED 500' RADIUS CURVE
SCALE: AS SHOWN

1/1/1915
R. G. G. 6/1/15