

GEELONG

TRAMWAYS


CROSS-SECTION OF PERMANENT - WAY

USING 90 lb GIRDER RAIL

B.S.S. No 1 Section Supplied by United States Steel Products Co.

SCALE 3 ms to 1 ft.

Waterbound Macadam replaced to a thickness equivalent to that which existed before track construction commenced.

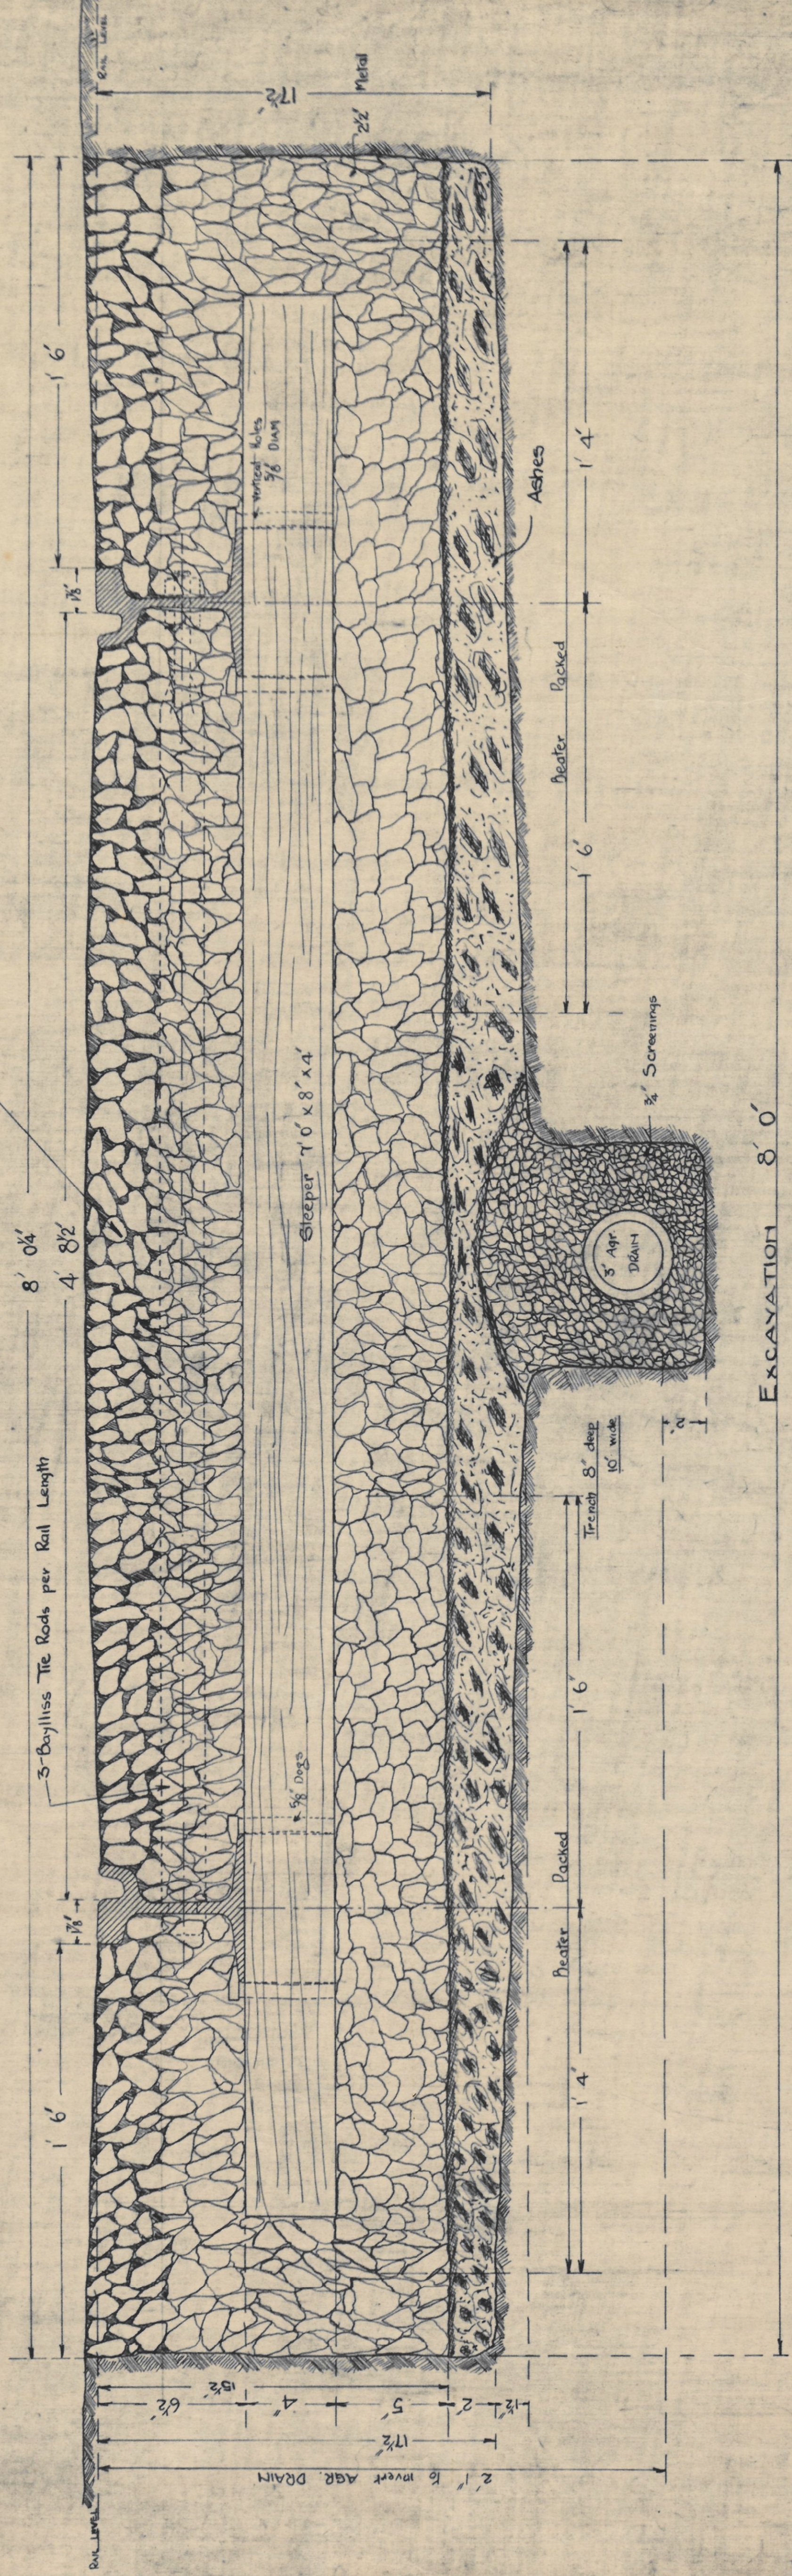

DRAWING NO. GE-T2-6480
FILE T21
DATE 21/2/23

MELBOURNE ELECTRIC SUPPLY
COMPANY LIMITED
GEELONG BRANCH.