
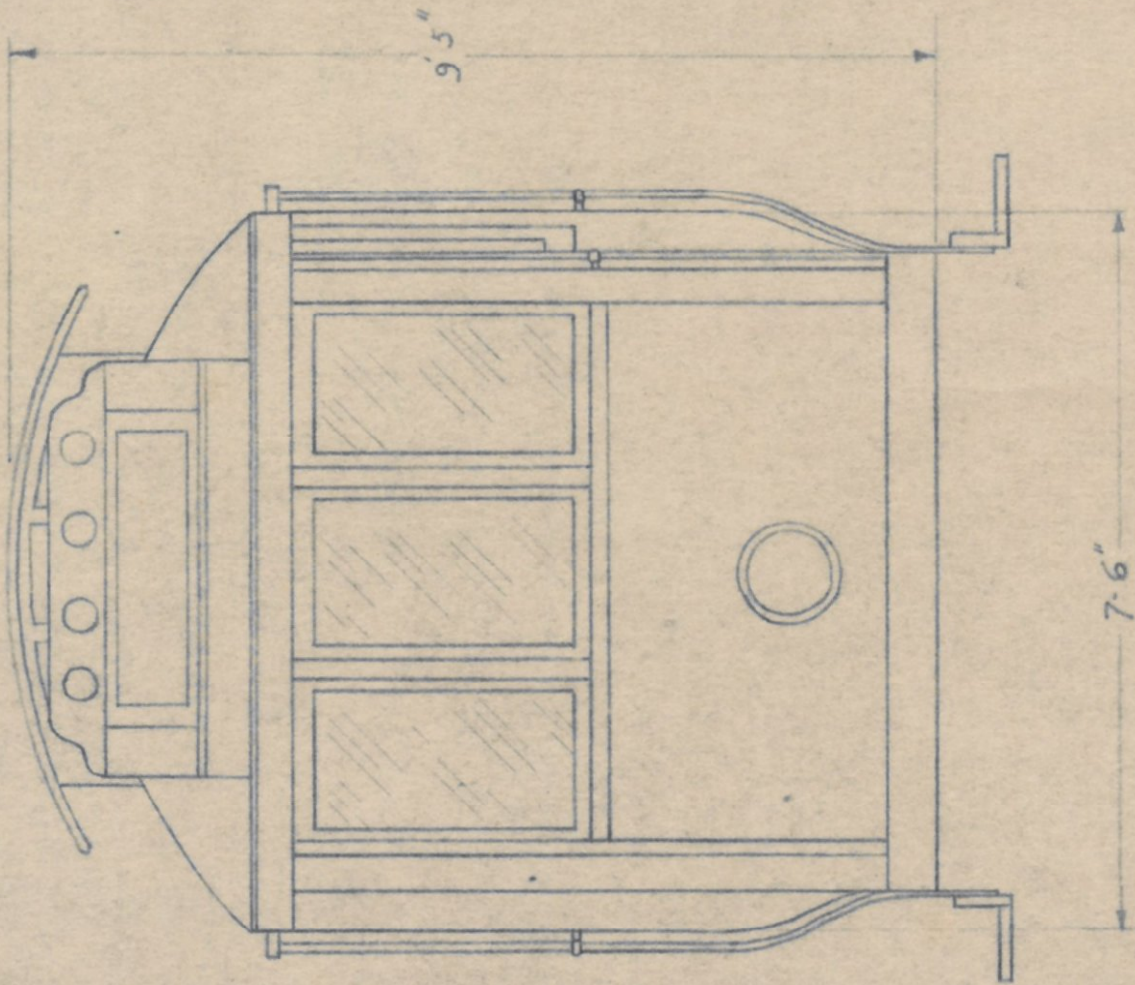


STATE ELECTRICITY COMMISSION OF VICTORIA
ELECTRICITY SUPPLY DEPARTMENT
GEELONG BRANCH

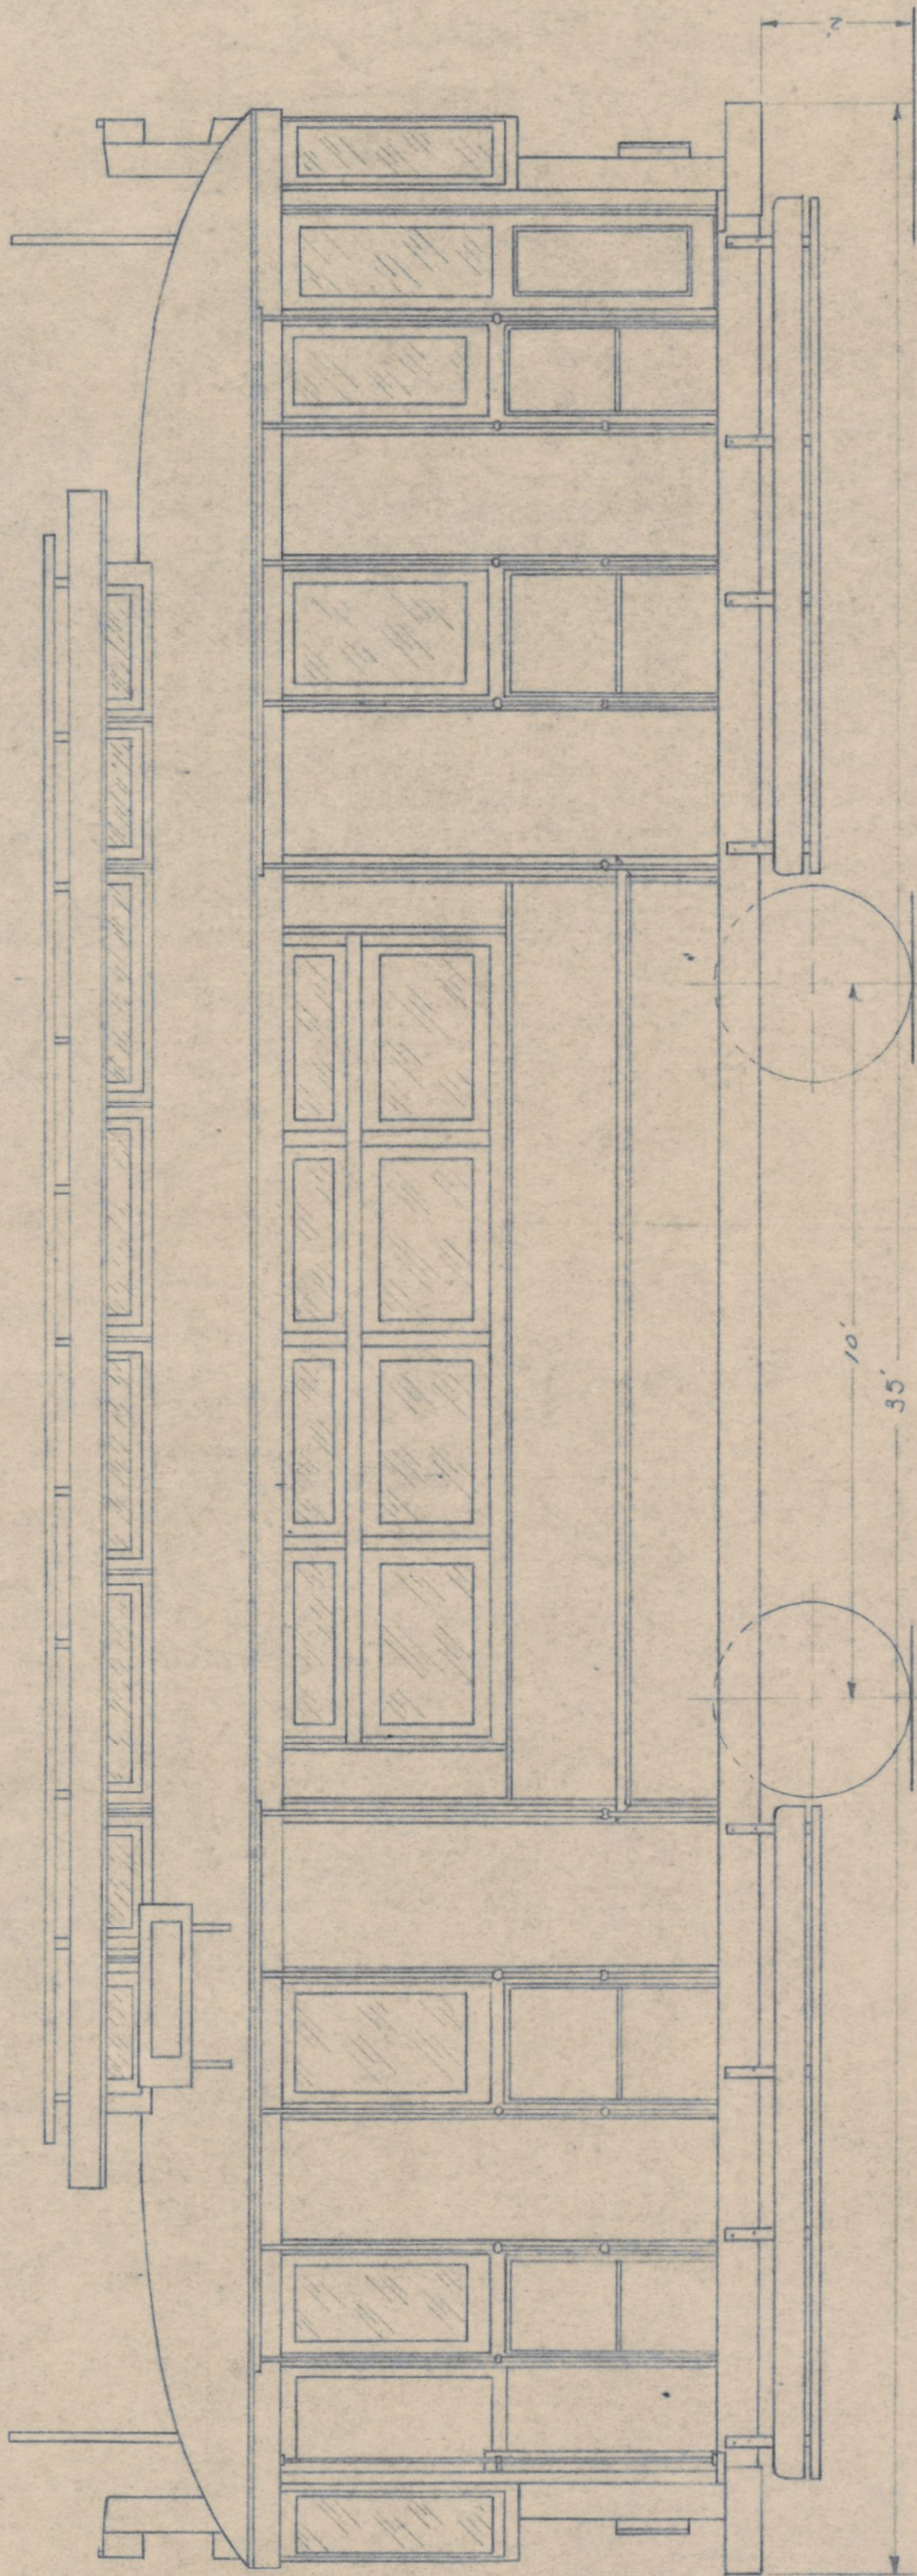

ELEVATION

END ELEVATION

REARRANGED & RETRACED FROM THE ORIGINAL, JAN. 1995
FOR THE TRAMWAY MUSEUM SOCIETY OF VICTORIA.
400

REVISION	DATE	REMARKS	CHECKED	PASSED	DRAWING SCHEDULE	TITLE	DRAWING No.
ELEVATIONS OF BODY. PENGELLEY TRAM NOS. 20-23.							
SCALE: 1/2 IN. = 1 FT.							
SECTION No.							
DRAWN P.L.C. 16-10-39							
TRACED P.L.C. 16-10-39							
CHECKED P.L.C. 16-10-39							
PASSED							
DRG. NO. GE-T9-8358							
MANAGER GEELONG BRANCH.							
W.H. Blumhock 17/10/39							