


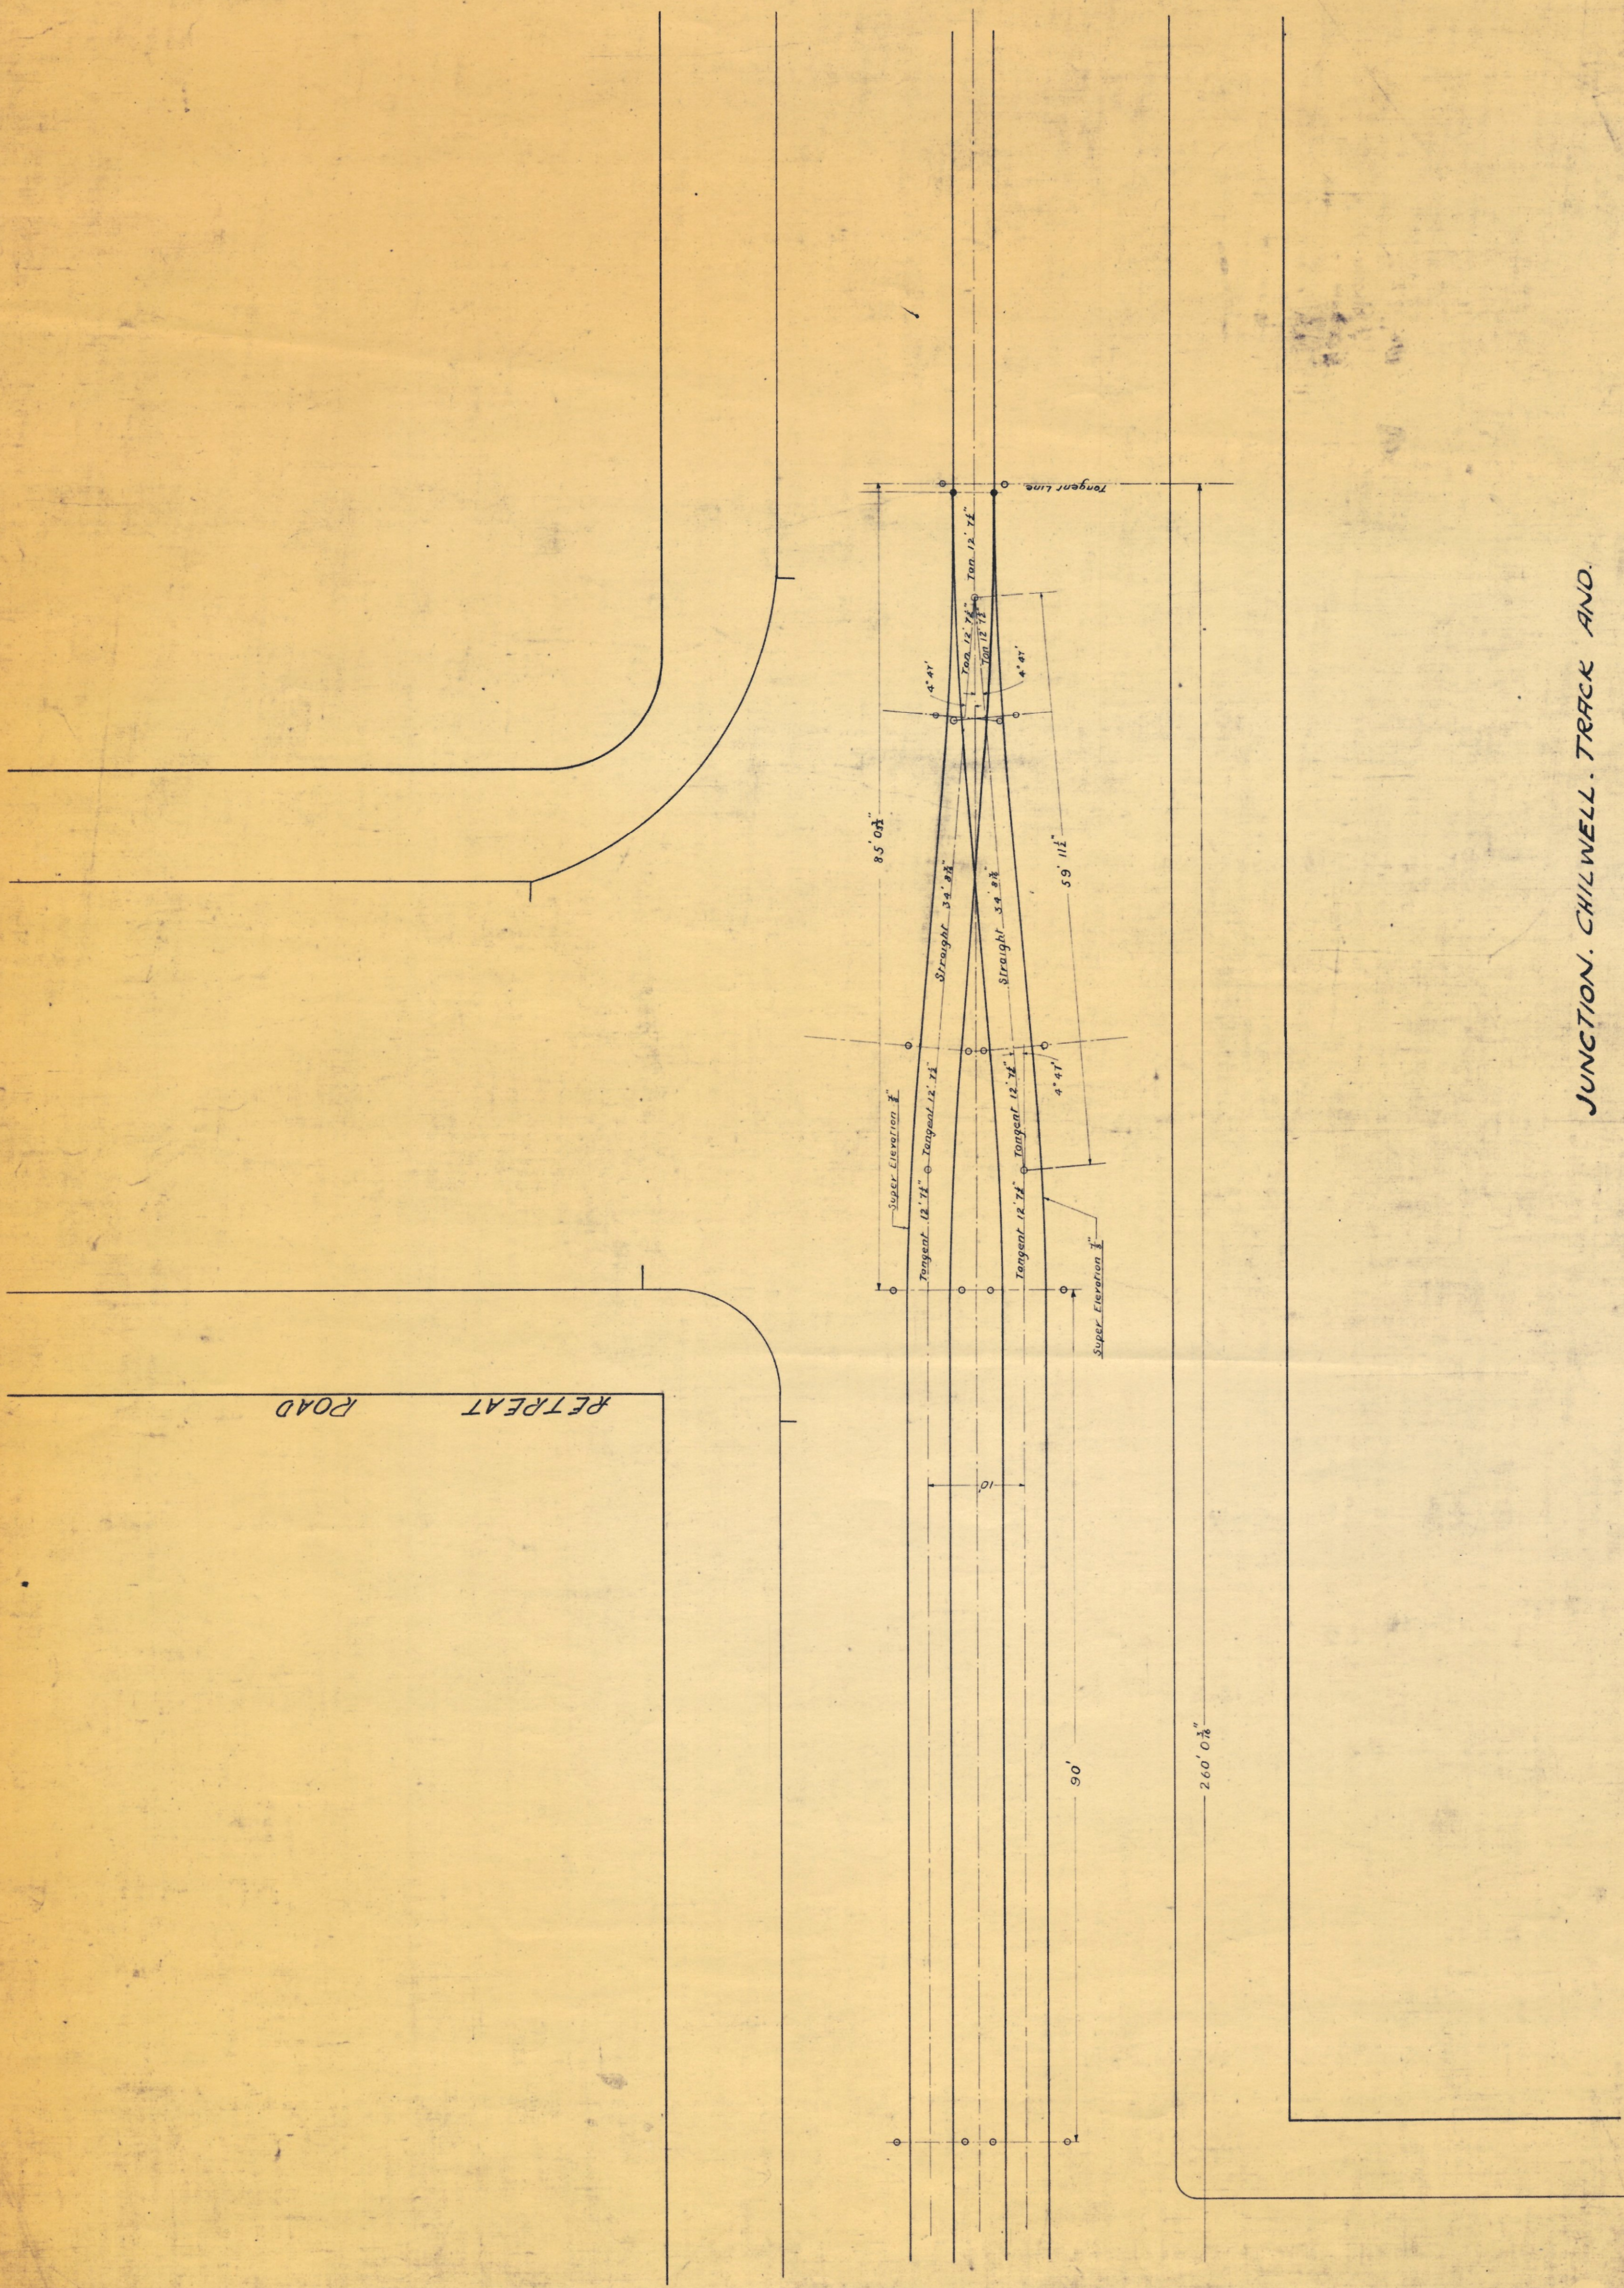

JUNCTION. CHILWELL. TRACK AND.  
EXISTING TRACK.