





GEELONG TRAMWAYS.

CAST STEEL DRAIN BOX


SCALE 3" = 1 FOOT.

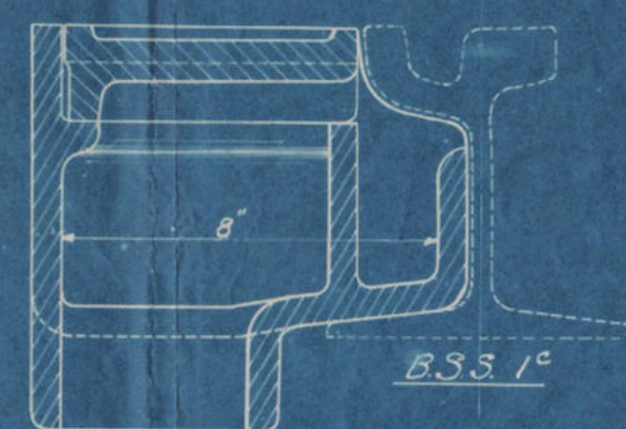


SECTION ON CD
LOOKING IN DIRECTION OF X.

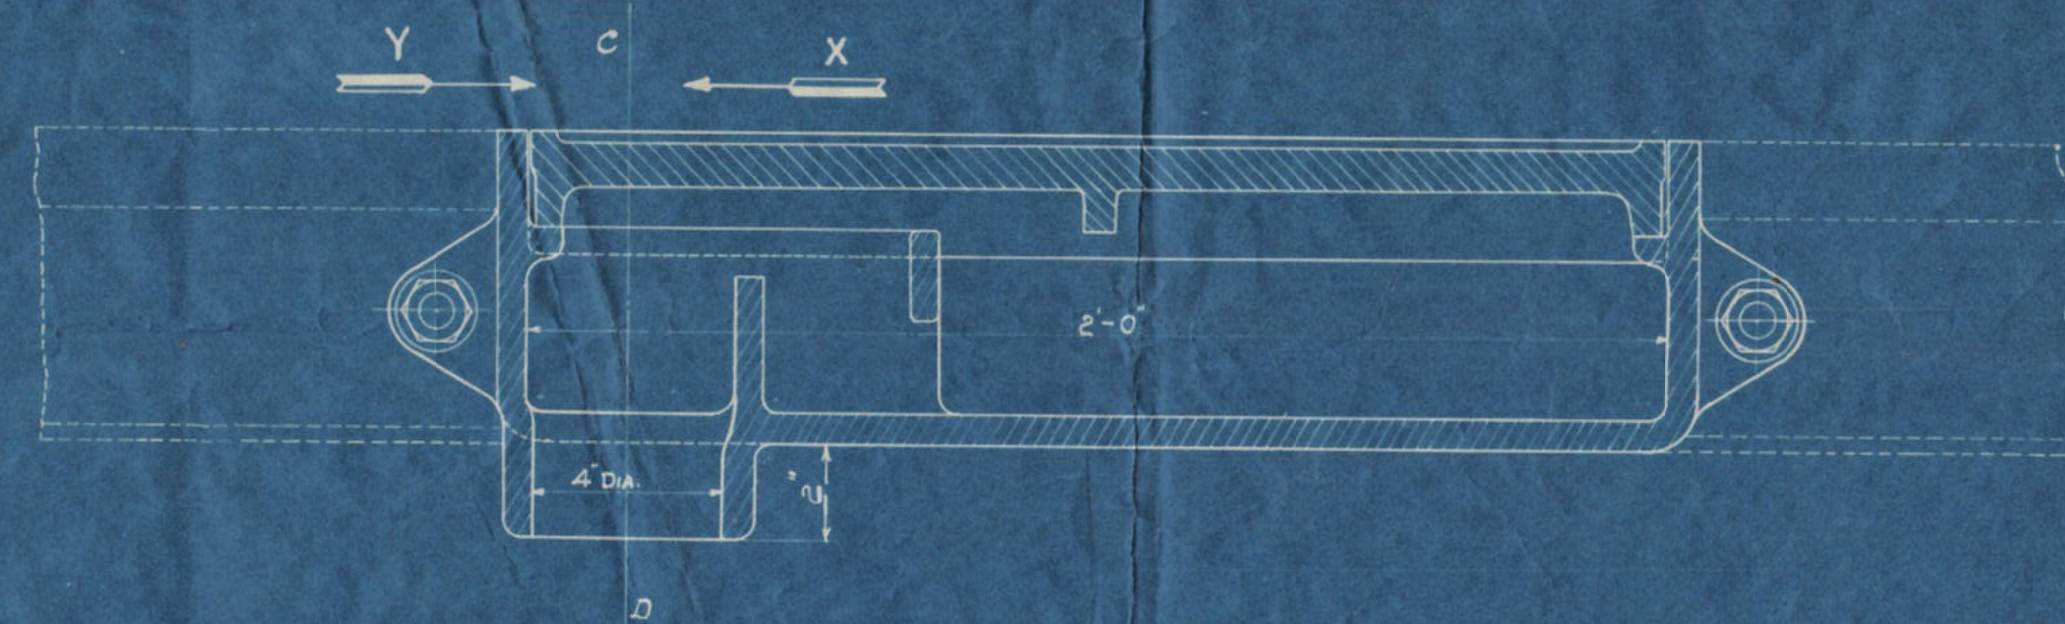

SECTIONAL ELEVATION ON AB

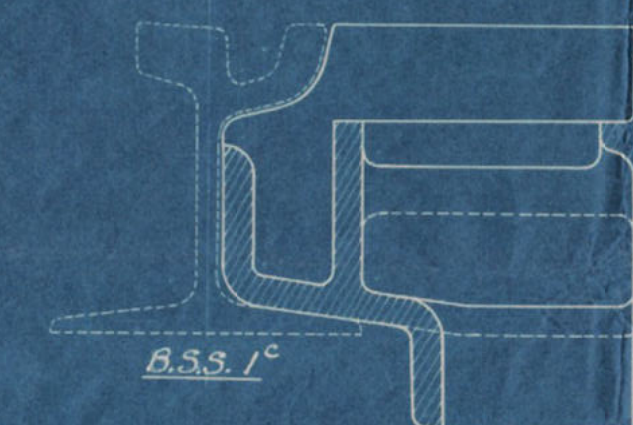

SECTION ON CD
LOOKING IN DIRECTION OF Y (LID REMOVED)

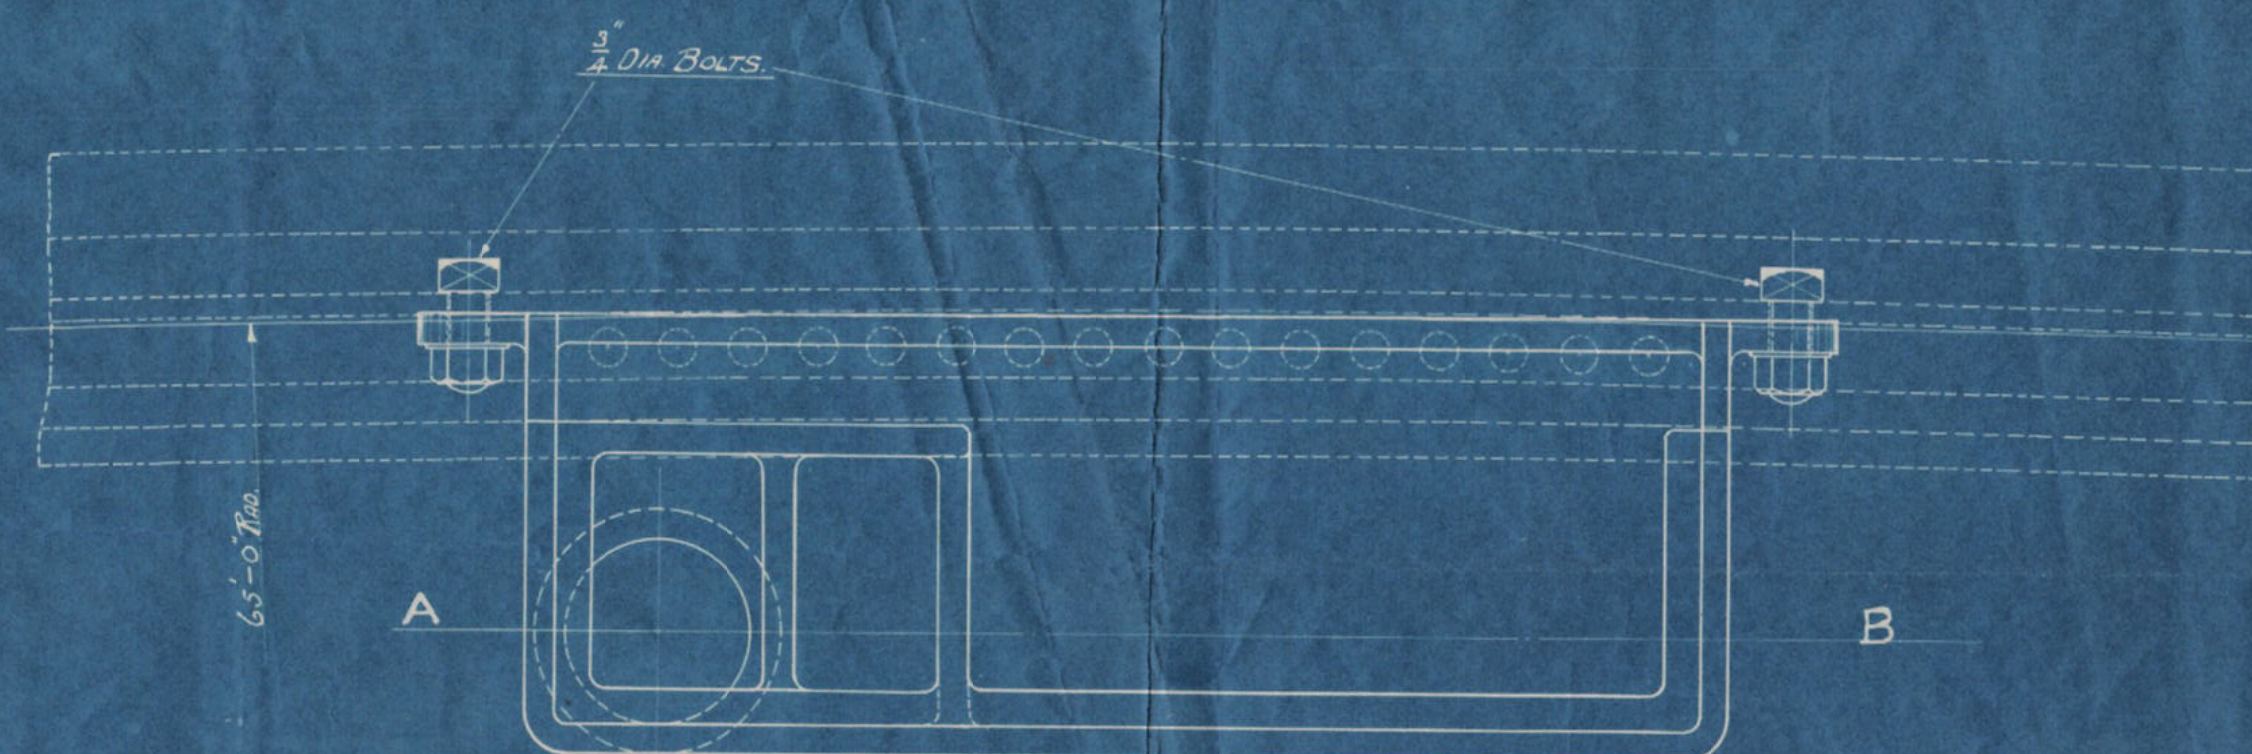

PLAN



PLAN OF LID

HADFIELD'S
LIMITED
SHEFFIELD

LID CHECKERED ON
UPPER SURFACE 1/2 DEEP

1-MAR 1915

130
3.

HADFIELD'S STEEL FOUNDRY CO. LIMITED SHEFFIELD

DRAWING NO. DATE

17107

PRELIMINARY DRAWING

FOR QUOTATION PURPOSES ONLY

File 185