


GENERAL NOTES

All building work to comply with relevant Australian standards.
All drawings to be checked on the field by the contractor and construction
Committee is responsible for correct setting out and particular reference to
Contractor in writing of level, height and dimensions on the site and to provide
Any question arising from the above must be reported and clarified before
commencement.


30/01/2009
The above is based on the drawings and proposed design only. Any change
which is not shown on the drawings and proposed design shall be the
responsibility of the contractor and not the responsibility of JPA&D
By JPA&D Australia Pty Ltd.

REVISION	DATE	DESCRIPTION
A	22/01/2009	ISSUED FOR CONSTRUCTION
B	22/01/2009	ISSUED FOR CONSTRUCTION
CONSTRUCTION
ISSUE

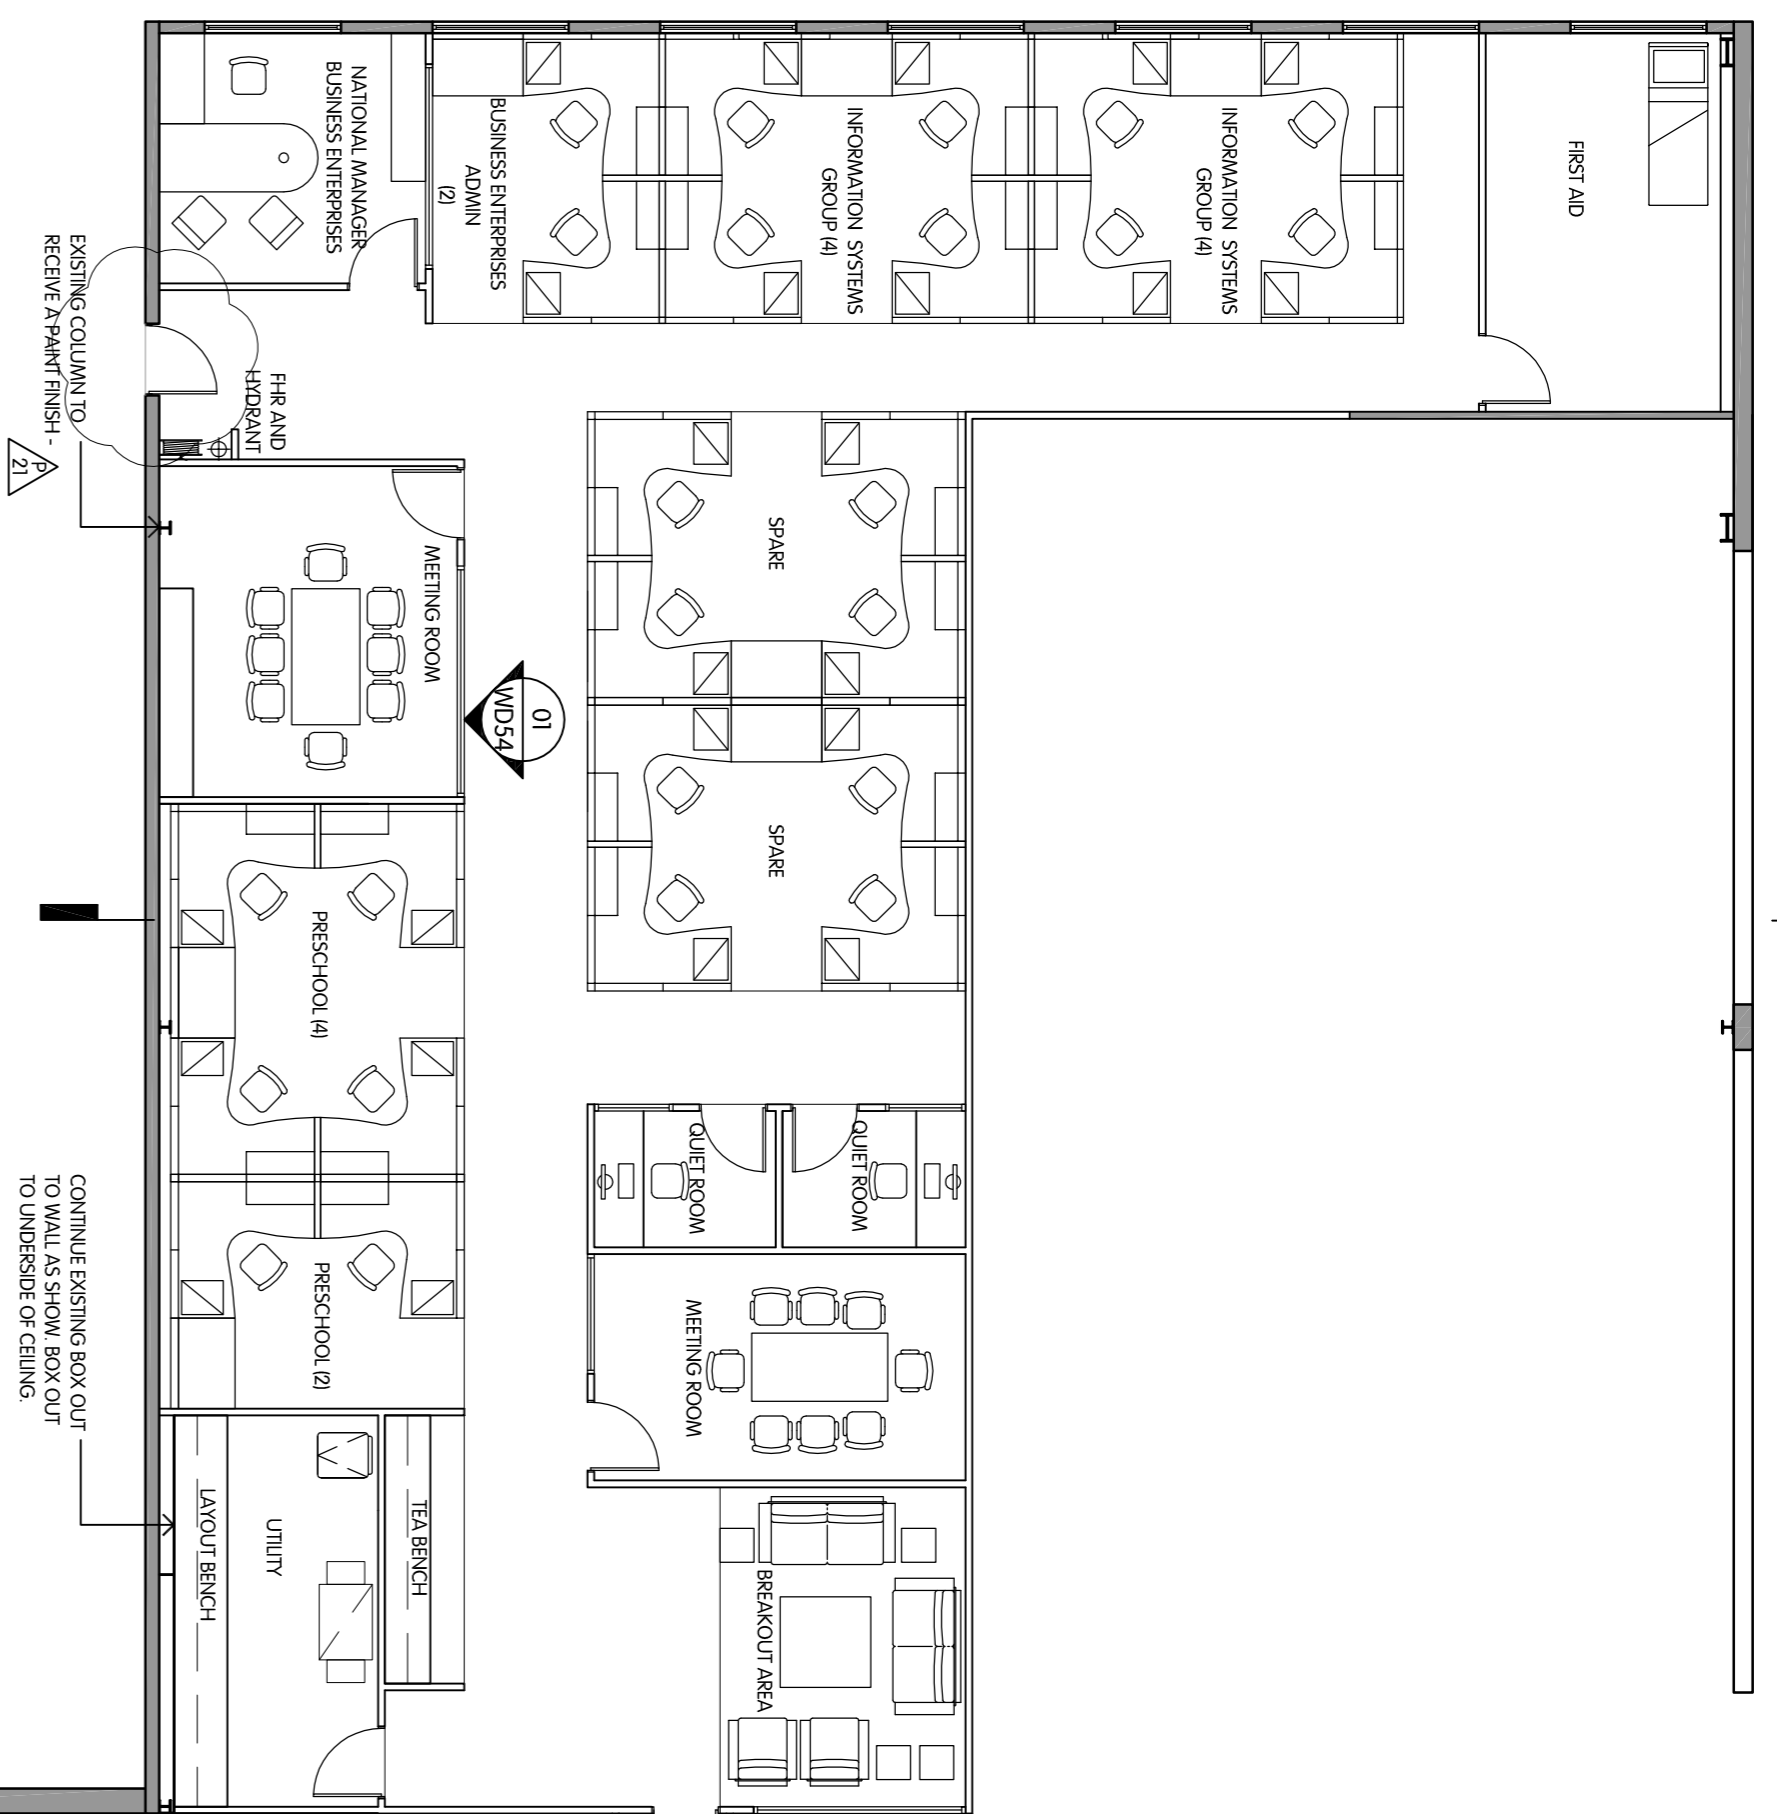

01 MEZZANINE LEVEL
GENERAL ARRANGEMENT PLAN
SCALE 1:100

 

22-36 MCINTOSH STREET
ULTIMO NSW 2007
TEL. 02 9231 2212
FAX 02 9231 6616
WWW.JPA&D.COM.AU

JPA&D
ARCHITECTURE & DESIGN

vision
australia


PROJECT TITLE
VISION AUSTRALIA KENNINGTON

PROJECT ADDRESS
CORNER MACQUARIE ROAD
AND STUBBS STREET
KENNINGTON, VICTORIA 3031

DRAWING TITLE
GENERAL ARRANGEMENT
MEZZANINE PLAN

SCALE
1:100

DATE
22/01/2009

DESIGNED
JP

DRAWN
AA

CHECKED
JP

DATE
0812

SCALE
WD15

ORIENTATION
S