



# Imaged Document Cover Sheet

The document following this cover sheet is an imaged document supplied by LANDATA®, Secure Electronic Registries Victoria.

Document Type	<b>Plan</b>
Document Identification	<b>LP202137M</b>
Number of Pages (excluding this cover sheet)	<b>2</b>
Document Assembled	<b>07/07/2024 18:36</b>

**Copyright and disclaimer notice:**

© State of Victoria. This publication is copyright. No part may be reproduced by any process except in accordance with the provisions of the Copyright Act 1968 (Cth) and for the purposes of Section 32 of the Sale of Land Act 1962 or pursuant to a written agreement. The information is only valid at the time and in the form obtained from the LANDATA® System. None of the State of Victoria, LANDATA®, Secure Electronic Registries Victoria Pty Ltd (ABN 86 627 986 396) as trustee for the Secure Electronic Registries Victoria Trust (ABN 83 206 746 897) accept responsibility for any subsequent release, publication or reproduction of the information.

The document is invalid if this cover sheet is removed or altered.

OFFICE USE ONLY

**LP 202137M**  
EDITION. 2.  
PARISH.

NOTATIONS

LAND SUBJECT TO EASEMENT  
NIL

LAND APPROPRIATED OR SET APART  
E-1. & ROADS WITHIN THICK LINES : CARRIAGEWAY  
ROADS WITHIN THIN LINES : USE OF THE  
STATE ELECTRICITY COMMISSION OF VICTORIA FOR  
POWERLINE PURPOSES PURSUANT TO SECTION 103 B  
OF THE STATE ELECTRICITY COMMISSION ACT 1958.  
ROADS WITHIN THIN LINES : DRAINAGE AND SEWERAGE

OTHER NOTATIONS  
LOT NUMBERS 1 TO 5 HAVE BEEN OMITTED FROM THIS  
PLAN.  
DIMENSIONS SHOWN UNDERLINED ARE NOT THE  
RESULT OF THIS SURVEY.

TO BE COMPLETED WHERE APPLICABLE  
THIS SURVEY HAS BEEN CONNECTED TO PERMANENT MARKS  
NOS:  
IN PROCLAIMED SURVEY AREA NO.

THE LAND TO BE SUBDIVIDED IS SHOWN ENCLOSED  
BY THICK LINES  
VOL. 9630 FOL 679  
TITLE REF:  
LAST PLAN REF: LP 202136P (LOT A)

**PLAN OF SUBDIVISION**

COUNTY EVELYN  
PARISH WARRANDYTE  
CROWN SECTIONS 5 & 6 (PART)


NUMBER OF SHEETS IN PLAN : 2  
NUMBER OF THIS SHEET : 1

SCALE  
50 25 0 25 50 75 100  
LENGTHS ARE IN METRES

ORIGINAL SHEET SIZE  
1:2500 A2

OFFICE USE ONLY

**LP 202137M**  
VICTORIA  
7

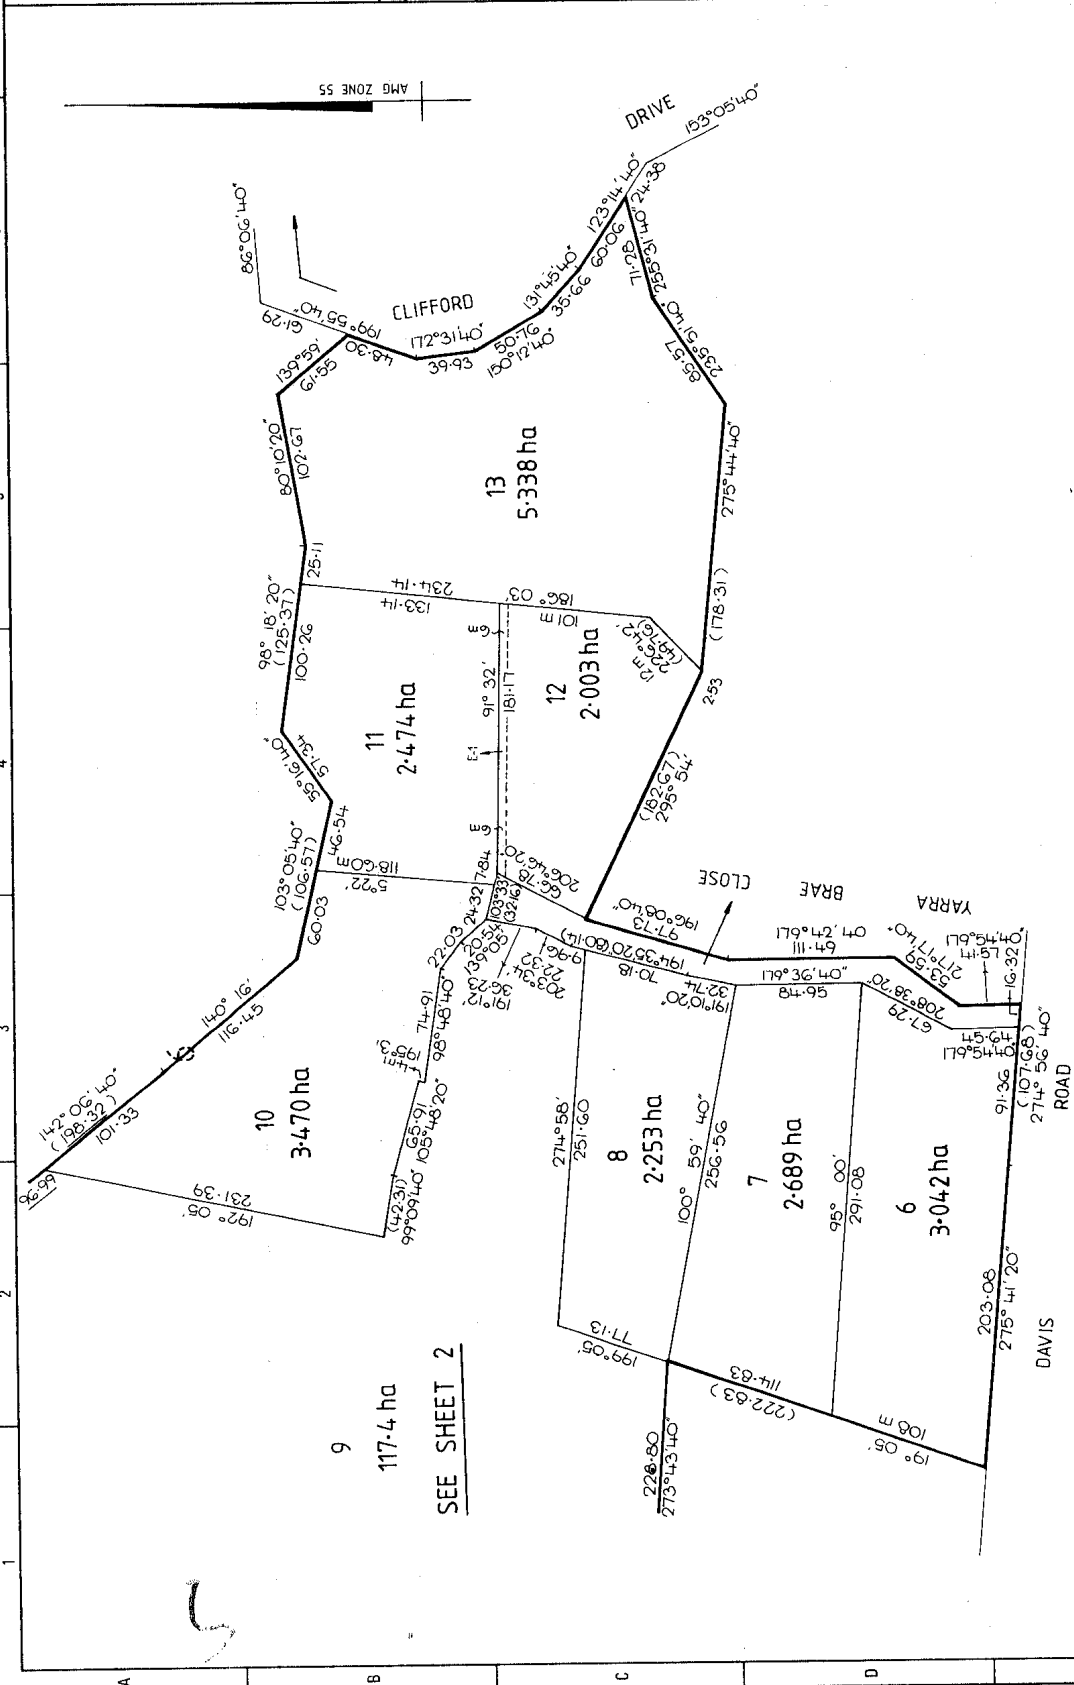

OFFICE USE ONLY


MUNICIPALITY		COUNCIL REF.	
EVELYN		WARRANDYTE	

CERTIFICATION BY SURVEYOR		CERTIFICATE OF MUNICIPAL CLERK	
MILLAR & MERRIGAN PTY. LTD. LAND SURVEYORS CONSULTING ENGINEERS & PLANNERS 34A MARK STREET GPO BOX 3138 P.O. BOX 347 PH 755 886		APPROVAL DATE 30/5/86	
AMENDMENTS 12-9-85 22-10-85		DEALING No. A.O. IN N 538848 G	
SURVEYORS REF. 3240/2 30-5-85		DATE 19-9-86	
EVELYN WARRANDYTE		EDN. No. 2	
CROWN SECTIONS 5 & 6 (PART)		REMOVAL OF EASEMENT	

ONLY CERTIFICATE A OR CERTIFICATE B TO BE COMPLETED

OFFICE USE ONLY	LP 202137M			
<table border="1" style="width: 100%; border-collapse: collapse;"> <tr> <td style="width: 50%; text-align: center;"> <b>PLAN OF SUBDIVISION</b>            COUNTY EVELYN            PARISH WARRANDYTE            CROWN SECTIONS 5 &amp; 6 (PART)         </td> <td style="width: 50%; text-align: center;">           NUMBER OF SHEETS IN PLAN : 2            NUMBER OF THIS SHEET : 2            SCALE :            ORIGINAL SHEET SIZE : A2            LENGTHS ARE IN METRES : 1:5000         </td> </tr> </table>			<b>PLAN OF SUBDIVISION</b> COUNTY EVELYN PARISH WARRANDYTE CROWN SECTIONS 5 & 6 (PART)	NUMBER OF SHEETS IN PLAN : 2 NUMBER OF THIS SHEET : 2 SCALE : ORIGINAL SHEET SIZE : A2 LENGTHS ARE IN METRES : 1:5000
<b>PLAN OF SUBDIVISION</b> COUNTY EVELYN PARISH WARRANDYTE CROWN SECTIONS 5 & 6 (PART)	NUMBER OF SHEETS IN PLAN : 2 NUMBER OF THIS SHEET : 2 SCALE : ORIGINAL SHEET SIZE : A2 LENGTHS ARE IN METRES : 1:5000			

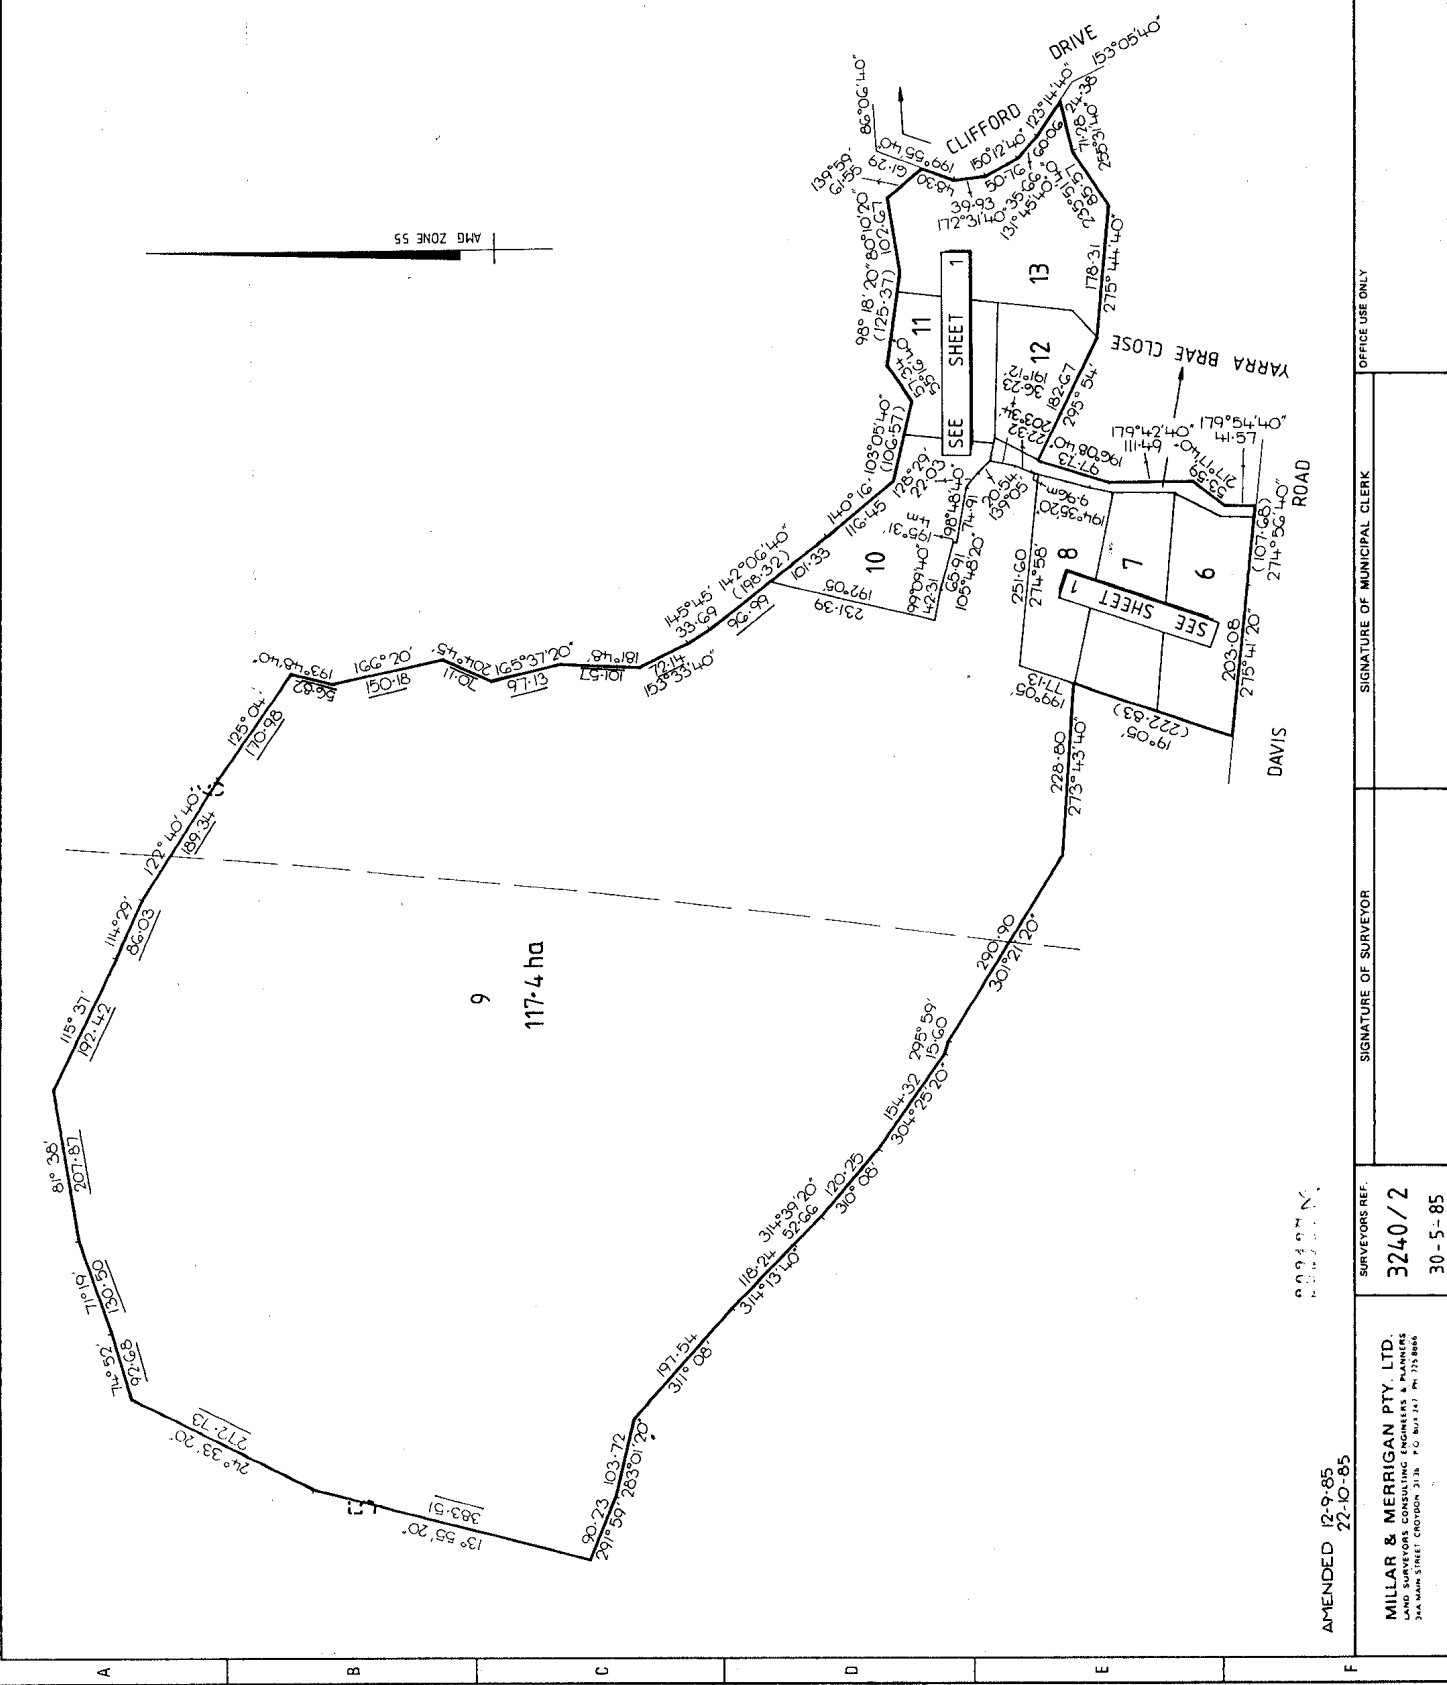

OFFICE USE ONLY				
<table border="1" style="width: 100%; border-collapse: collapse;"> <tr> <td style="width: 50%; text-align: center;">           AMENDED 12-9-85            22-10-85            SURVEYORS REF.  <b>3240/2</b>            30-5-85  <b>MILLAR &amp; MERRIGAN PTY LTD.</b>            MILLAR CONSULTING ENGINEERS &amp; PLANNERS            24A MAIN STREET CROYDON 3136 P.O. BOX 141 PH: 725 8866         </td> <td style="width: 50%; text-align: center;">           SIGNATURE OF SURVEYOR            SIGNATURE OF MUNICIPAL CLERK            OFFICE USE ONLY         </td> </tr> </table>			AMENDED 12-9-85 22-10-85 SURVEYORS REF. <b>3240/2</b> 30-5-85 <b>MILLAR &amp; MERRIGAN PTY LTD.</b> MILLAR CONSULTING ENGINEERS & PLANNERS 24A MAIN STREET CROYDON 3136 P.O. BOX 141 PH: 725 8866	SIGNATURE OF SURVEYOR SIGNATURE OF MUNICIPAL CLERK OFFICE USE ONLY
AMENDED 12-9-85 22-10-85 SURVEYORS REF. <b>3240/2</b> 30-5-85 <b>MILLAR &amp; MERRIGAN PTY LTD.</b> MILLAR CONSULTING ENGINEERS & PLANNERS 24A MAIN STREET CROYDON 3136 P.O. BOX 141 PH: 725 8866	SIGNATURE OF SURVEYOR SIGNATURE OF MUNICIPAL CLERK OFFICE USE ONLY			