



Imaged Document Cover Sheet


The document following this cover sheet is an imaged document supplied by LANDATA®, Secure Electronic Registries Victoria.

Document Type	Plan
Document Identification	LP207150T
Number of Pages (excluding this cover sheet)	1
Document Assembled	09/08/2024 23:40

Copyright and disclaimer notice:

© State of Victoria. This publication is copyright. No part may be reproduced by any process except in accordance with the provisions of the Copyright Act 1968 (Cth) and for the purposes of Section 32 of the Sale of Land Act 1962 or pursuant to a written agreement. The information is only valid at the time and in the form obtained from the LANDATA® System. None of the State of Victoria, LANDATA®, Secure Electronic Registries Victoria Pty Ltd (ABN 86 627 986 396) as trustee for the Secure Electronic Registries Victoria Trust (ABN 83 206 746 897) accept responsibility for any subsequent release, publication or reproduction of the information.

The document is invalid if this cover sheet is removed or altered.

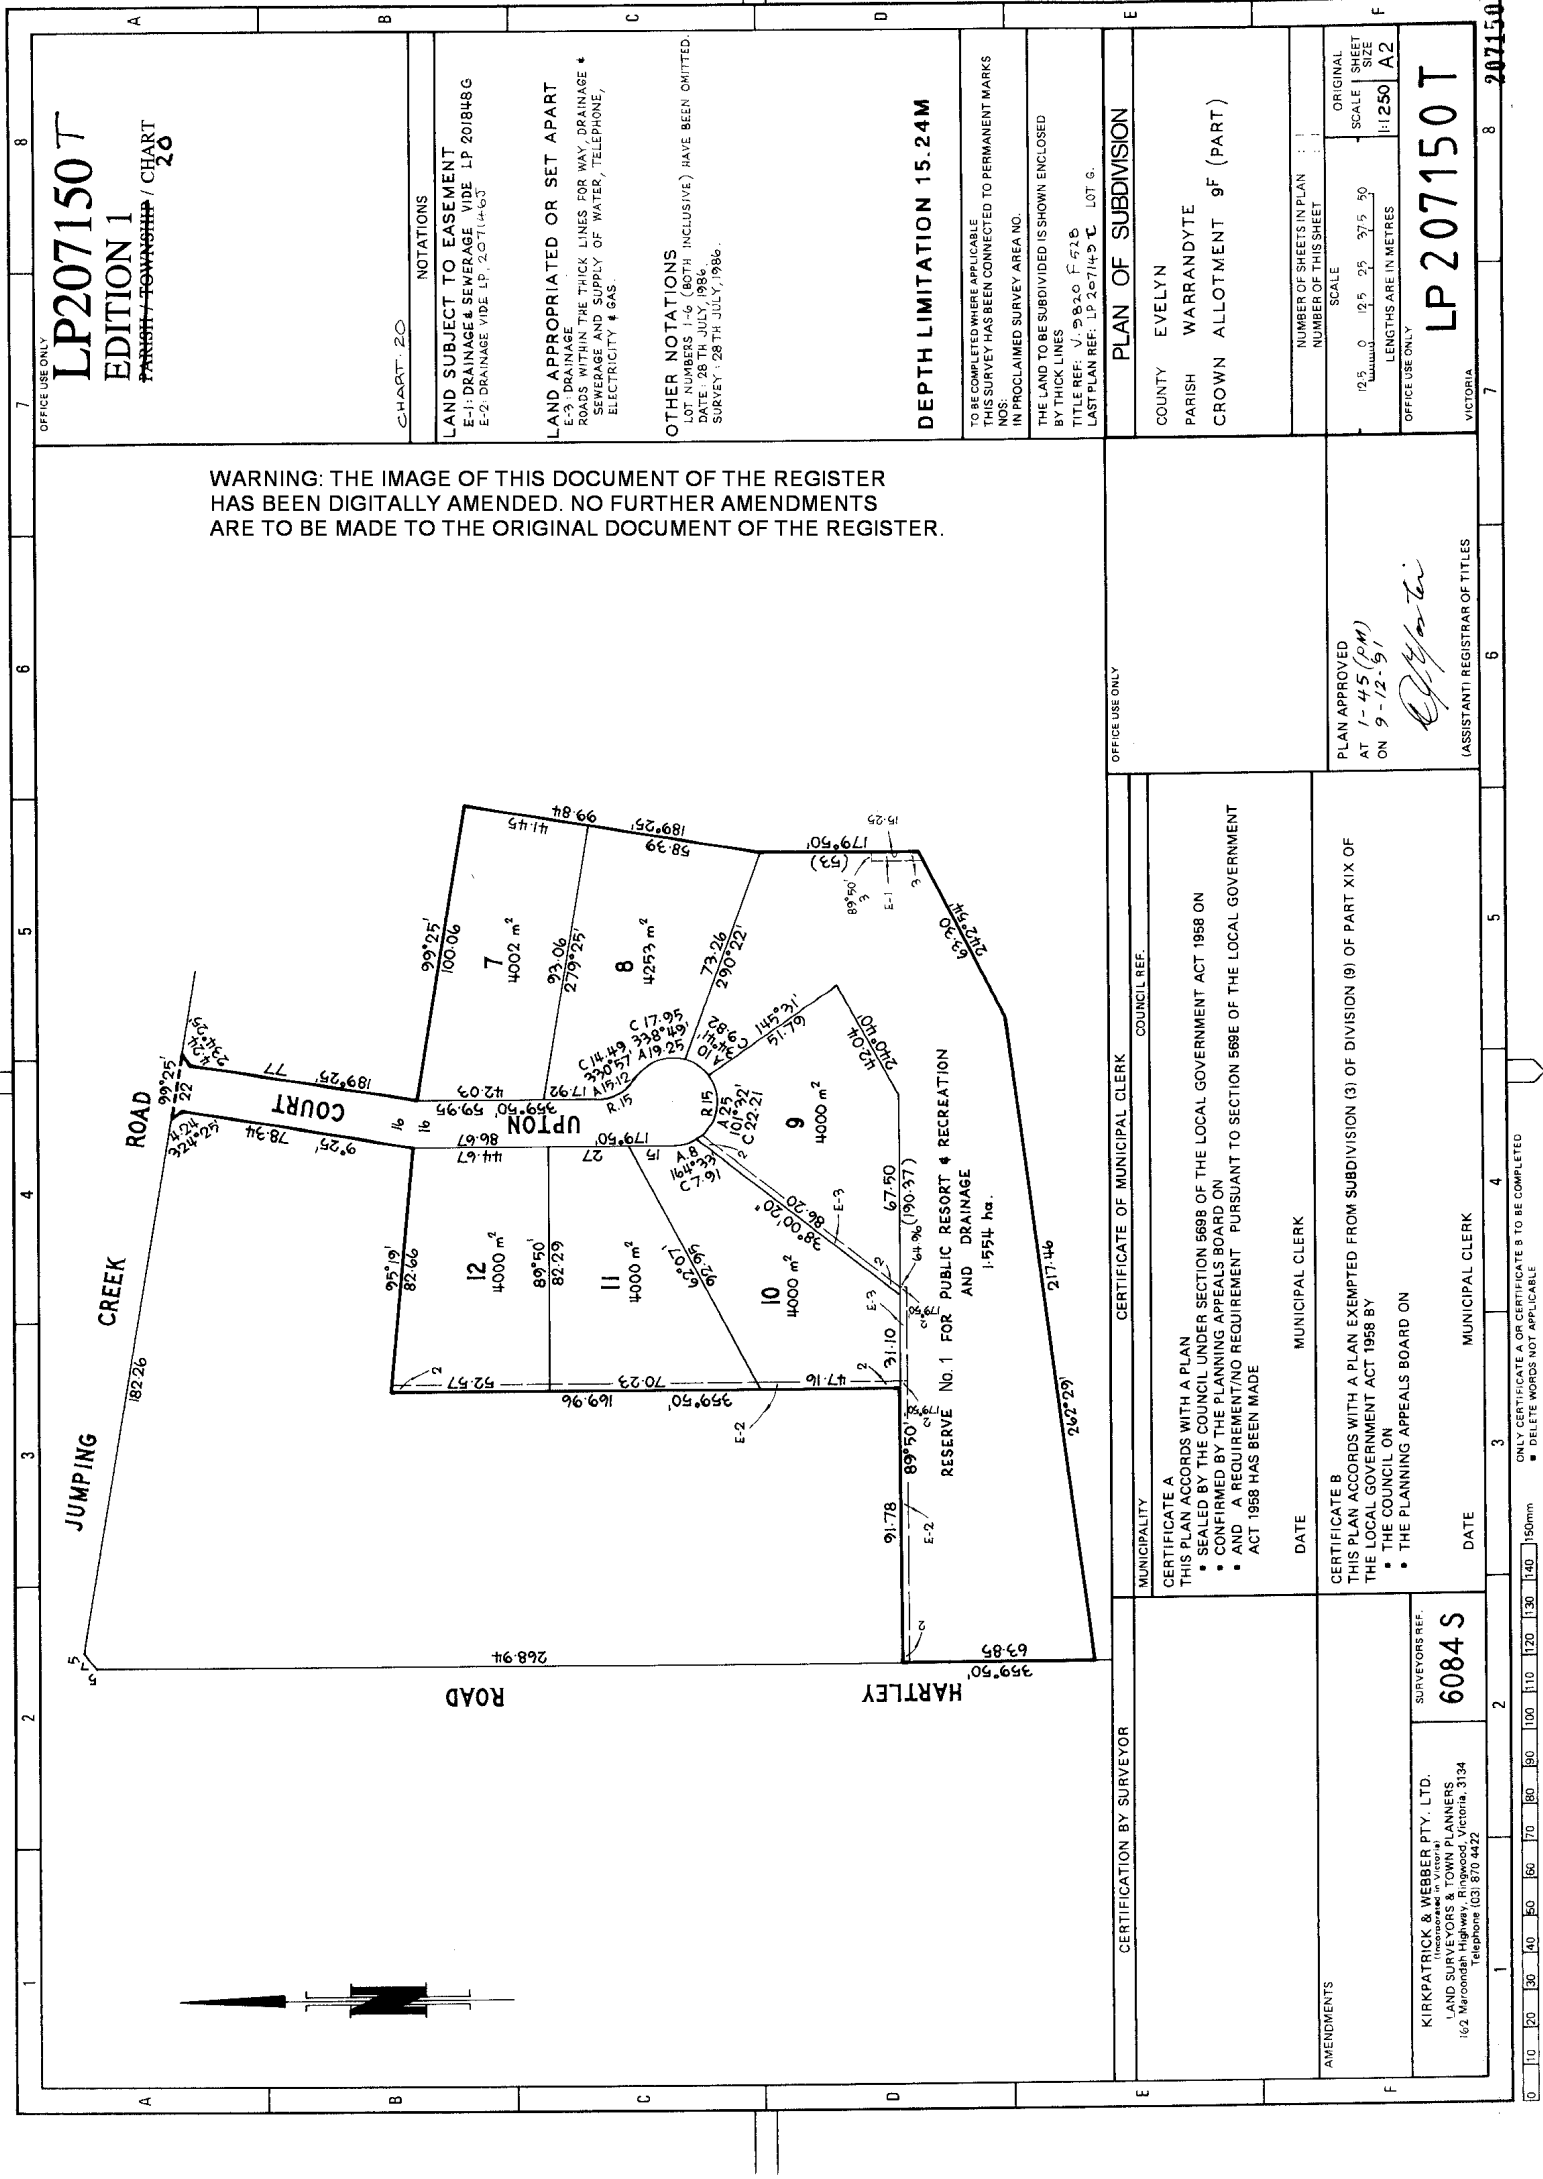

WARNING: THE IMAGE OF THIS DOCUMENT OF THE REGISTER HAS BEEN DIGITALLY AMENDED. NO FURTHER AMENDMENTS ARE TO BE MADE TO THE ORIGINAL DOCUMENT OF THE REGISTER.

OFFICE USE ONLY
LP207150 T
 EDITION 1
 PARISH/TOWNSHIP / CHART
 20

NOTATIONS

LAND SUBJECT TO EASEMENT
 E-1: DRAINAGE & SEWERAGE WIDE LP 201848 G
 E-2: DRAINAGE WIDE LP 2011463

LAND APPROPRIATED OR SET APART
 E-3: DRAINAGE
 ROADS: WIDE AND THICK LINES FOR WAY, DRAINAGE & SEWERAGE AND SUPPLY OF WATER, TELEPHONE, ELECTRICITY & GAS.

OTHER NOTATIONS
 LOT NUMBERS 1-6 (BOTH INCLUSIVE) HAVE BEEN OMITTED.
 DATE: 28 TH JULY, 1986.
 SURVEY: 28 TH JULY, 1986.

DEPTH LIMITATION 15.24M

TO BE COMPLETED WHERE APPLICABLE
 THIS SURVEY HAS BEEN CONNECTED TO PERMANENT MARKS NOS. IN PROCLAIMED SURVEY AREA NO.

THE LAND TO BE SUBDIVIDED IS SHOWN ENCLOSED BY THICK LINES
 TITLE REF: V. 9820 F. 21 B
 LAST PLAN REF: LP 207149 C LOT 6.

PLAN OF SUBDIVISION

COUNTY EVELYN
 PARISH WARRANDYTE
 CROWN ALLOTMENT 9F (PART)

NUMBER OF SHEETS IN PLAN : :
 NUMBER OF THIS SHEET : :
 SCALE : :
 ORIGINAL SCALE : :
 SHEET SIZE : :
 LENGTHS ARE IN METRES : :
 1:1250 A2

OFFICE USE ONLY
LP 207150 T
 VICTORIA
 7 8 **207150**

OFFICE USE ONLY

CERTIFICATE OF MUNICIPAL CLERK
 MUNICIPALITY : :
 COUNCIL REF. : :
 THIS PLAN ACCORDS WITH A PLAN SEALED BY THE COUNCIL UNDER SECTION 568B OF THE LOCAL GOVERNMENT ACT 1958 ON : :
 • CONFIRMED BY THE PLANNING APPEALS BOARD ON : :
 • AND A REQUIREMENT/NO REQUIREMENT PURSUANT TO SECTION 588E OF THE LOCAL GOVERNMENT ACT 1958 HAS BEEN MADE

CERTIFICATE B
 THIS PLAN ACCORDS WITH A PLAN EXEMPTED FROM SUBDIVISION (3) OF DIVISION (9) OF PART XIX OF THE LOCAL GOVERNMENT ACT 1958 BY : :
 • THE COUNCIL ON : :
 • THE PLANNING APPEALS BOARD ON : :
 DATE : :
 MUNICIPAL CLERK : :
 MUNICIPAL CLERK : :
 MUNICIPAL CLERK : :
 MUNICIPAL CLERK : :

PLAN APPROVED
 AT 1-45 (PM)
 ON 9-12-91

 (ASSISTANT) REGISTRAR OF TITLES

CERTIFICATION BY SURVEYOR SURVEYORS REF. 6084 S KIRKPATRICK & WEBBER PTY. LTD. LAND SURVEYORS & TOWN PLANNERS 162 Macconnah Highway, Ringwood, Victoria, 3134 Telephone (03) 870 4422		DATE : : MUNICIPAL CLERK : : MUNICIPAL CLERK : : MUNICIPAL CLERK : :		1 2 3 4 5 6 7 8 10 20 30 40 50 60 70 80 90 100 110 120 130 140 150mm ONLY CERTIFICATE A OR CERTIFICATE B TO BE COMPLETED • DELETE WORDS NOT APPLICABLE	
--	--	---	--	---	--