



# Imaged Document Cover Sheet

The document following this cover sheet is an imaged document supplied by LANDATA®, Secure Electronic Registries Victoria.

Document Type	<b>Plan</b>
Document Identification	<b>LP124964</b>
Number of Pages (excluding this cover sheet)	<b>1</b>
Document Assembled	<b>05/02/2025 22:13</b>

**Copyright and disclaimer notice:**

© State of Victoria. This publication is copyright. No part may be reproduced by any process except in accordance with the provisions of the Copyright Act 1968 (Cth) and for the purposes of Section 32 of the Sale of Land Act 1962 or pursuant to a written agreement. The information is only valid at the time and in the form obtained from the LANDATA® System. None of the State of Victoria, LANDATA®, Secure Electronic Registries Victoria Pty Ltd (ABN 86 627 986 396) as trustee for the Secure Electronic Registries Victoria Trust (ABN 83 206 746 897) accept responsibility for any subsequent release, publication or reproduction of the information.

The document is invalid if this cover sheet is removed or altered.


WARNING: THE IMAGE OF THIS DOCUMENT OF THE REGISTER HAS BEEN DIGITALLY AMENDED.  
 NO FURTHER AMENDMENTS ARE TO BE MADE TO THE ORIGINAL DOCUMENT OF THE REGISTER.

**LP124964**  
 EDITION 1  
 APPROVED 22/3/84

PLAN OF SUBDIVISION OF  
 PART OF CROWN ALLOTMENT 11<sup>A</sup>  
 PARISH OF WARRANDYTE  
 COUNTY OF EVELYN

APPROPRIATIONS	ENCUMBRANCES & NOTATIONS
BLUE - DRAINAGE & SEWERAGE BROWN - CARRIAGEWAY, DRAINAGE & SEWERAGE.	ALLOTMENTS 1 TO 17 AND 27 TO 40 (ALL INCLUSIVE) HAVE BEEN OMITTED FROM THIS PLAN.

**COLOUR CONVERSION**  
 E-1 = BLUE  
 R1 = BROWN

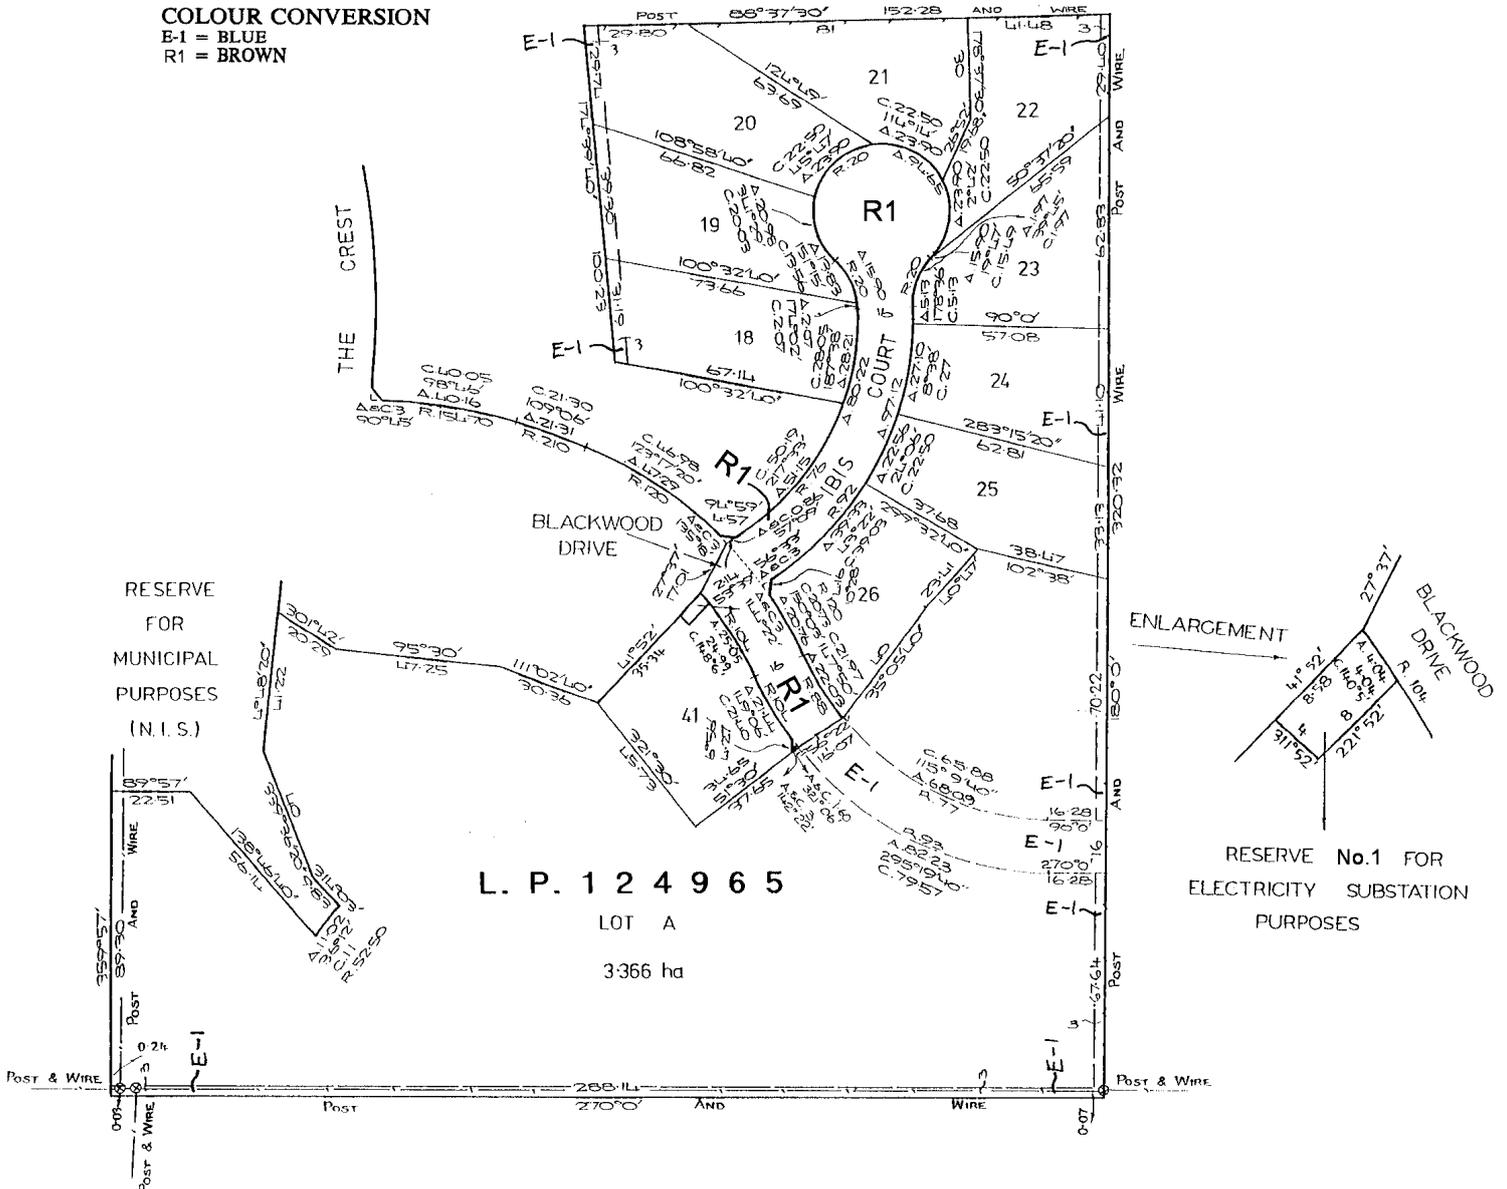

**L. P. 1 2 4 9 6 5**  
 LOT A  
 3.366 ha