

ered R.O.W.

e picket fence

Grass

STORE  
ed All wood framing

Pitchers

CABLE

CAR

SHED

G.I. Walls on wooden framing

G.I. Roof on wooden rafters Trusses

Floor of tarred screening surface

2 Stored W.B.  
2 Stored Brick

3 Rail 6" close picket fence

Pitched R.O.W.

3 Rail  
6' C.I.  
Fence

Single Stored Brick Shop and Residence

3 Rail 6' Pailing fence

Open

Storage

Tracks

Inspection Pit  
Brick

Bricked Cap Wash

Wash Pit

Turntable

Open Pitcher Drain

Battery Room  
G.I. Shed  
Wooden Floor & Ceiling  
Partially lined Walls  
Wooden Partition

Shingled  
Roof  
Boarded  
Walls & Floor

Bicycle Shed  
G.I. Roof & Walls  
on  
Wood Framing  
Earth Floor

Mess Room  
Wooden Floor  
Ceiling Wood Lined

Compressor Rm  
Concrete Floor

Motor Rm  
Concrete Floor

Concrete Paved Yard

W.C.s.

Gas Seal  
Wooden Floor

YARD

Meter Rm.  
Concrete  
Floor

Attendant  
Wooden Floor

W.C.  
Shed

Open Yard

Wooden  
Floor

Shop  
Wooden Floor

Traverser

& 14" brick base

Bearers & Legs

and rails

3 Rail 6' Close Picket Fence


3 Rail 6' G.I. Fence


Structure generally of 9" brick walls  
tiled roof & wooden floors & ceilings

2 Stored Brick Hall  
& Dispensary

3 Rail Pailing Fence

W.B. W.B. Shed. G.I. Roof Pailing Fence C.I.

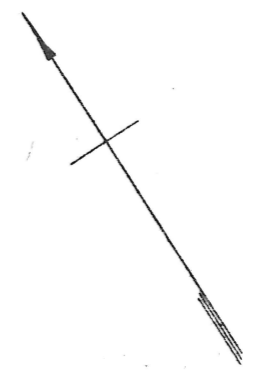

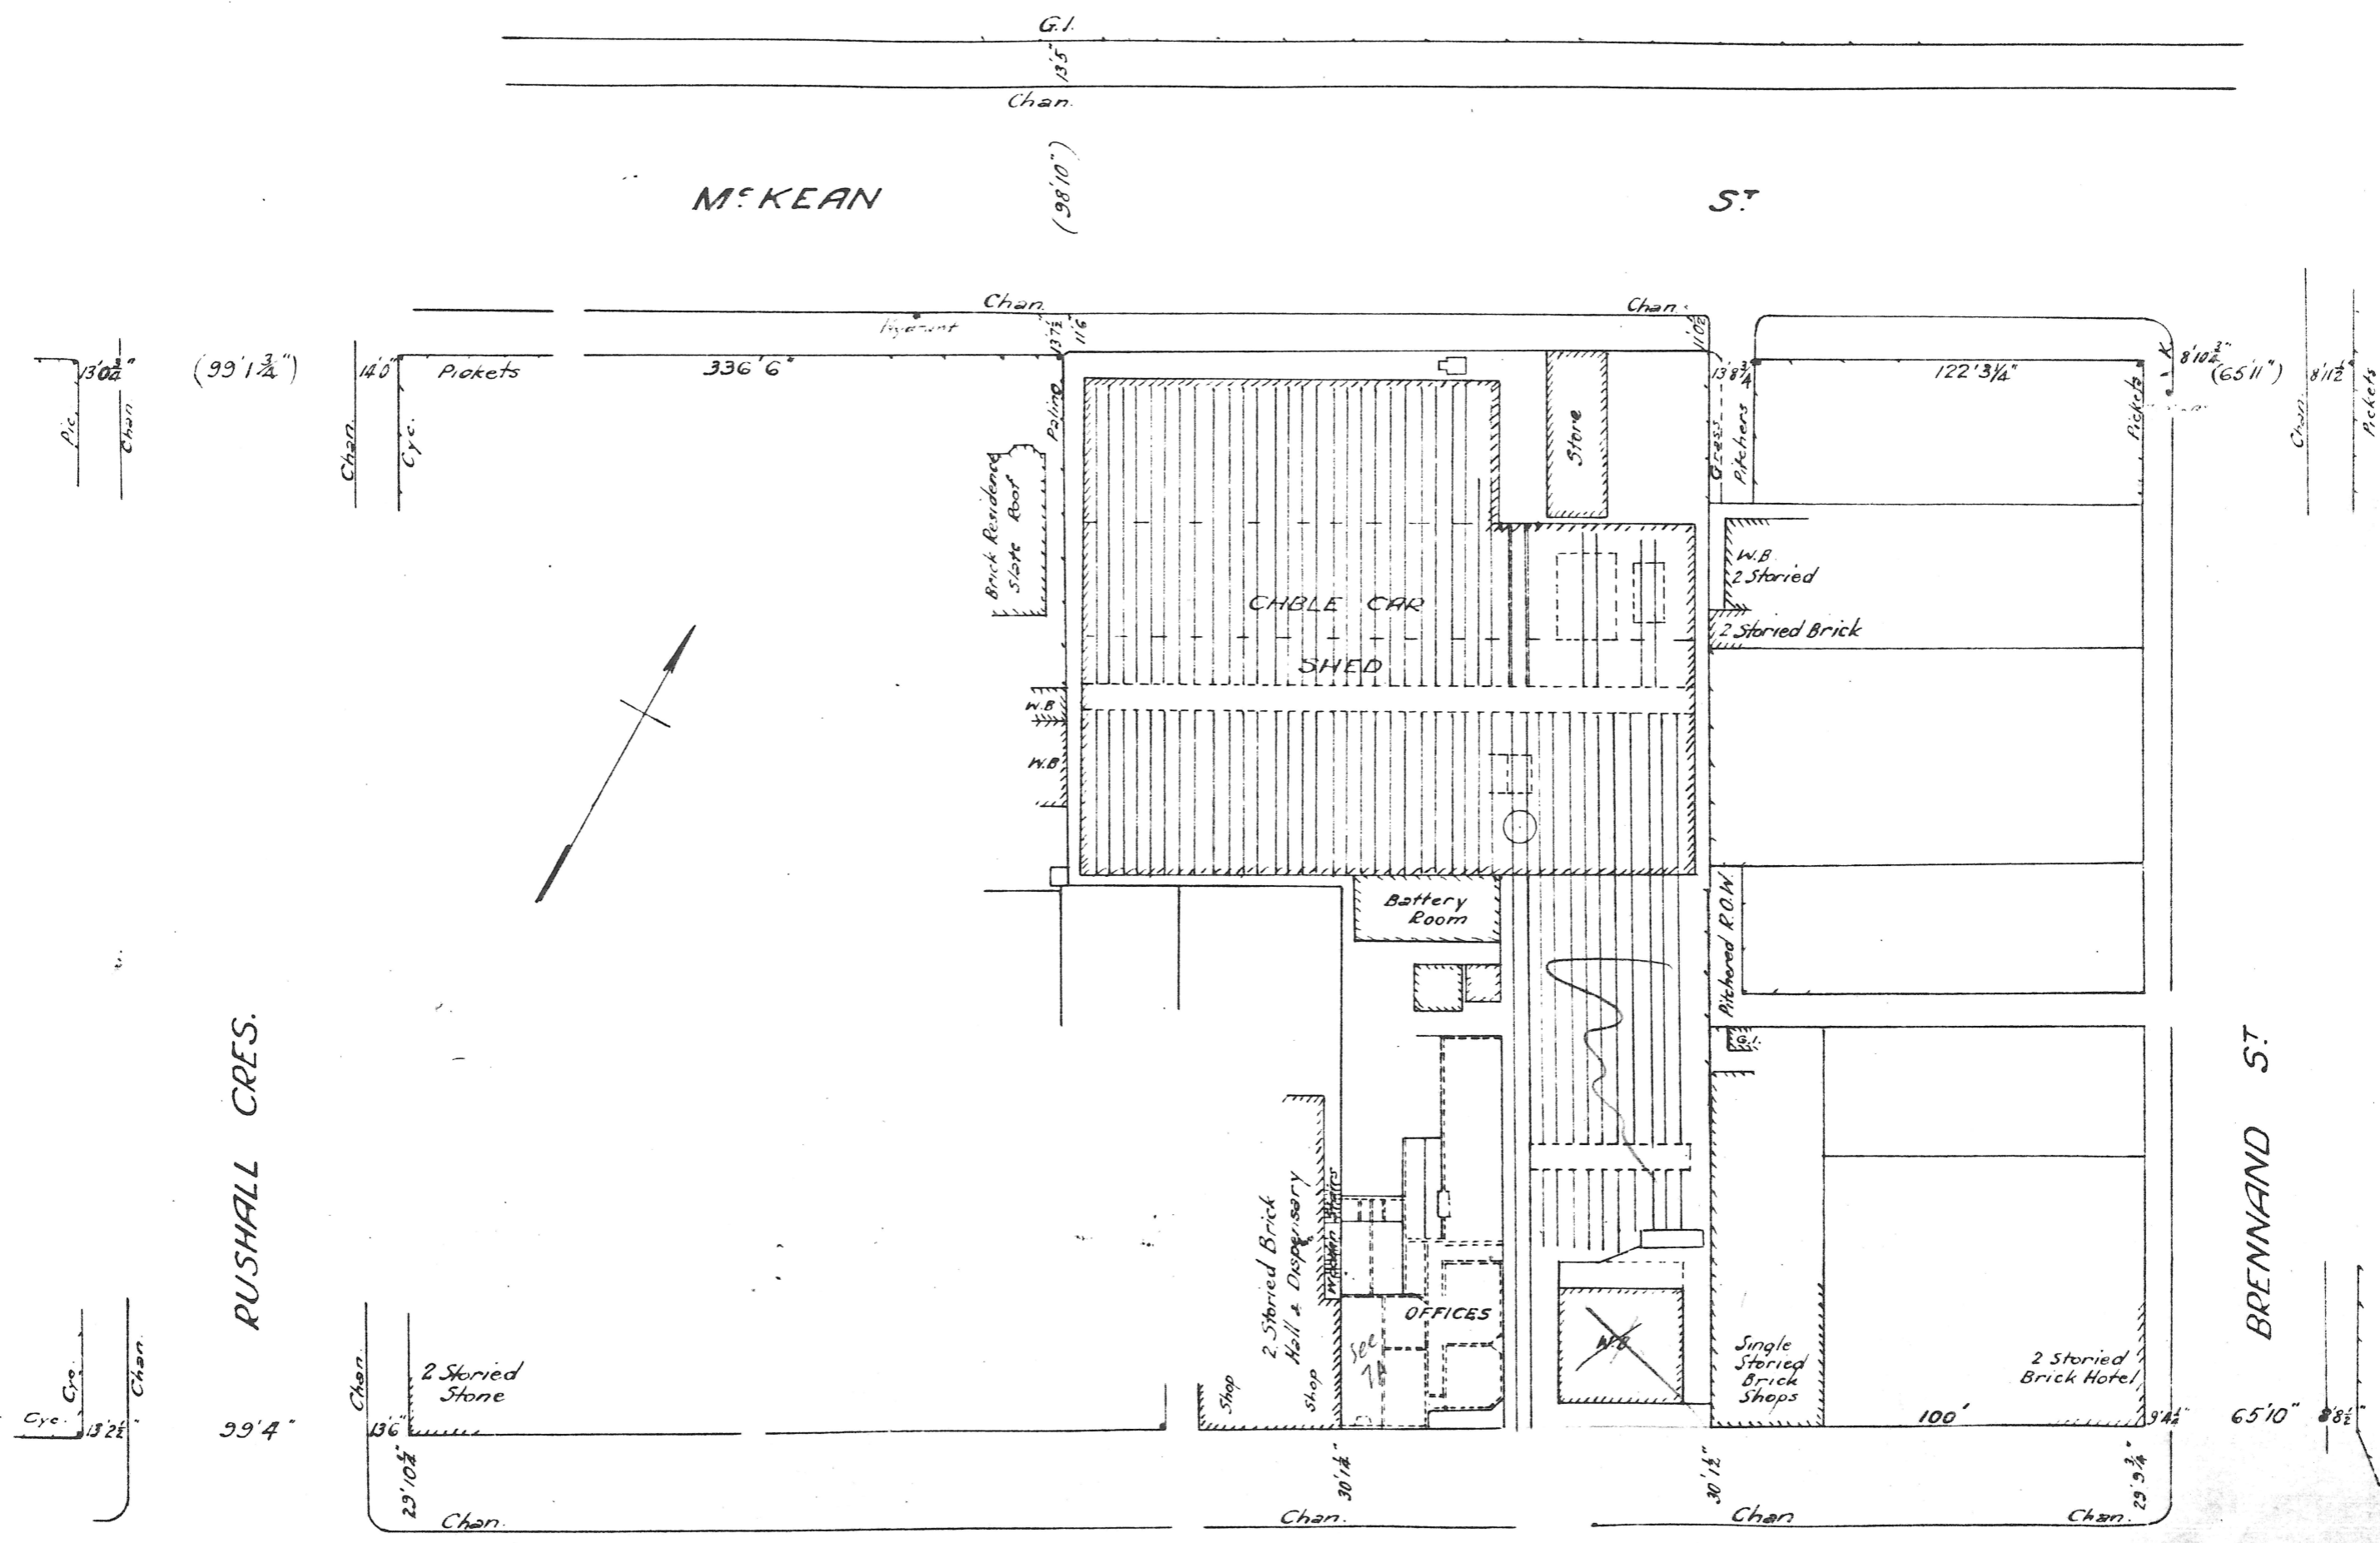

RUSHALL CRES.

BRENNAN ST.

McKEAN

ST.

G.I.

Chan.

(98'10")


Chan.

336'6"

(99'1 3/4")

Chan.  
Cyc.

Pickets

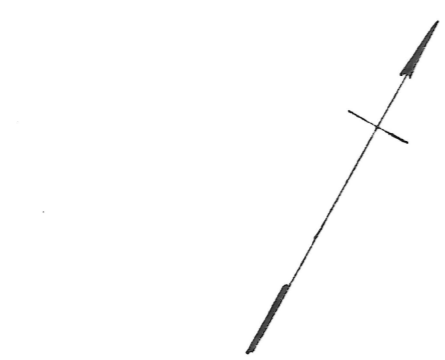

Brick Residened  
Slate Roof

CABLE CAR  
SHED

Store

Chan.  
Pickets

122'3 1/4"

8'10 1/2"  
(65'11")

Chan.  
Pickets

W.B.

2 Storied

2 Storied Brick

Battery Room

Pitched R.O.W.

99'4"

Chan.  
29'10 1/2"  
Chan.

2 Storied  
Stone

2 Storied Brick  
Hall & Dispensary

Shop

Shop

OFFICES

W.B.

Single  
Storied  
Brick  
Shops

100'

2 Storied  
Brick Hotel


65'10"

Chan.  
30'1 1/4"

Chan.  
30'1 1/2"

Chan.  
29'9 3/4"

(6-3-37)

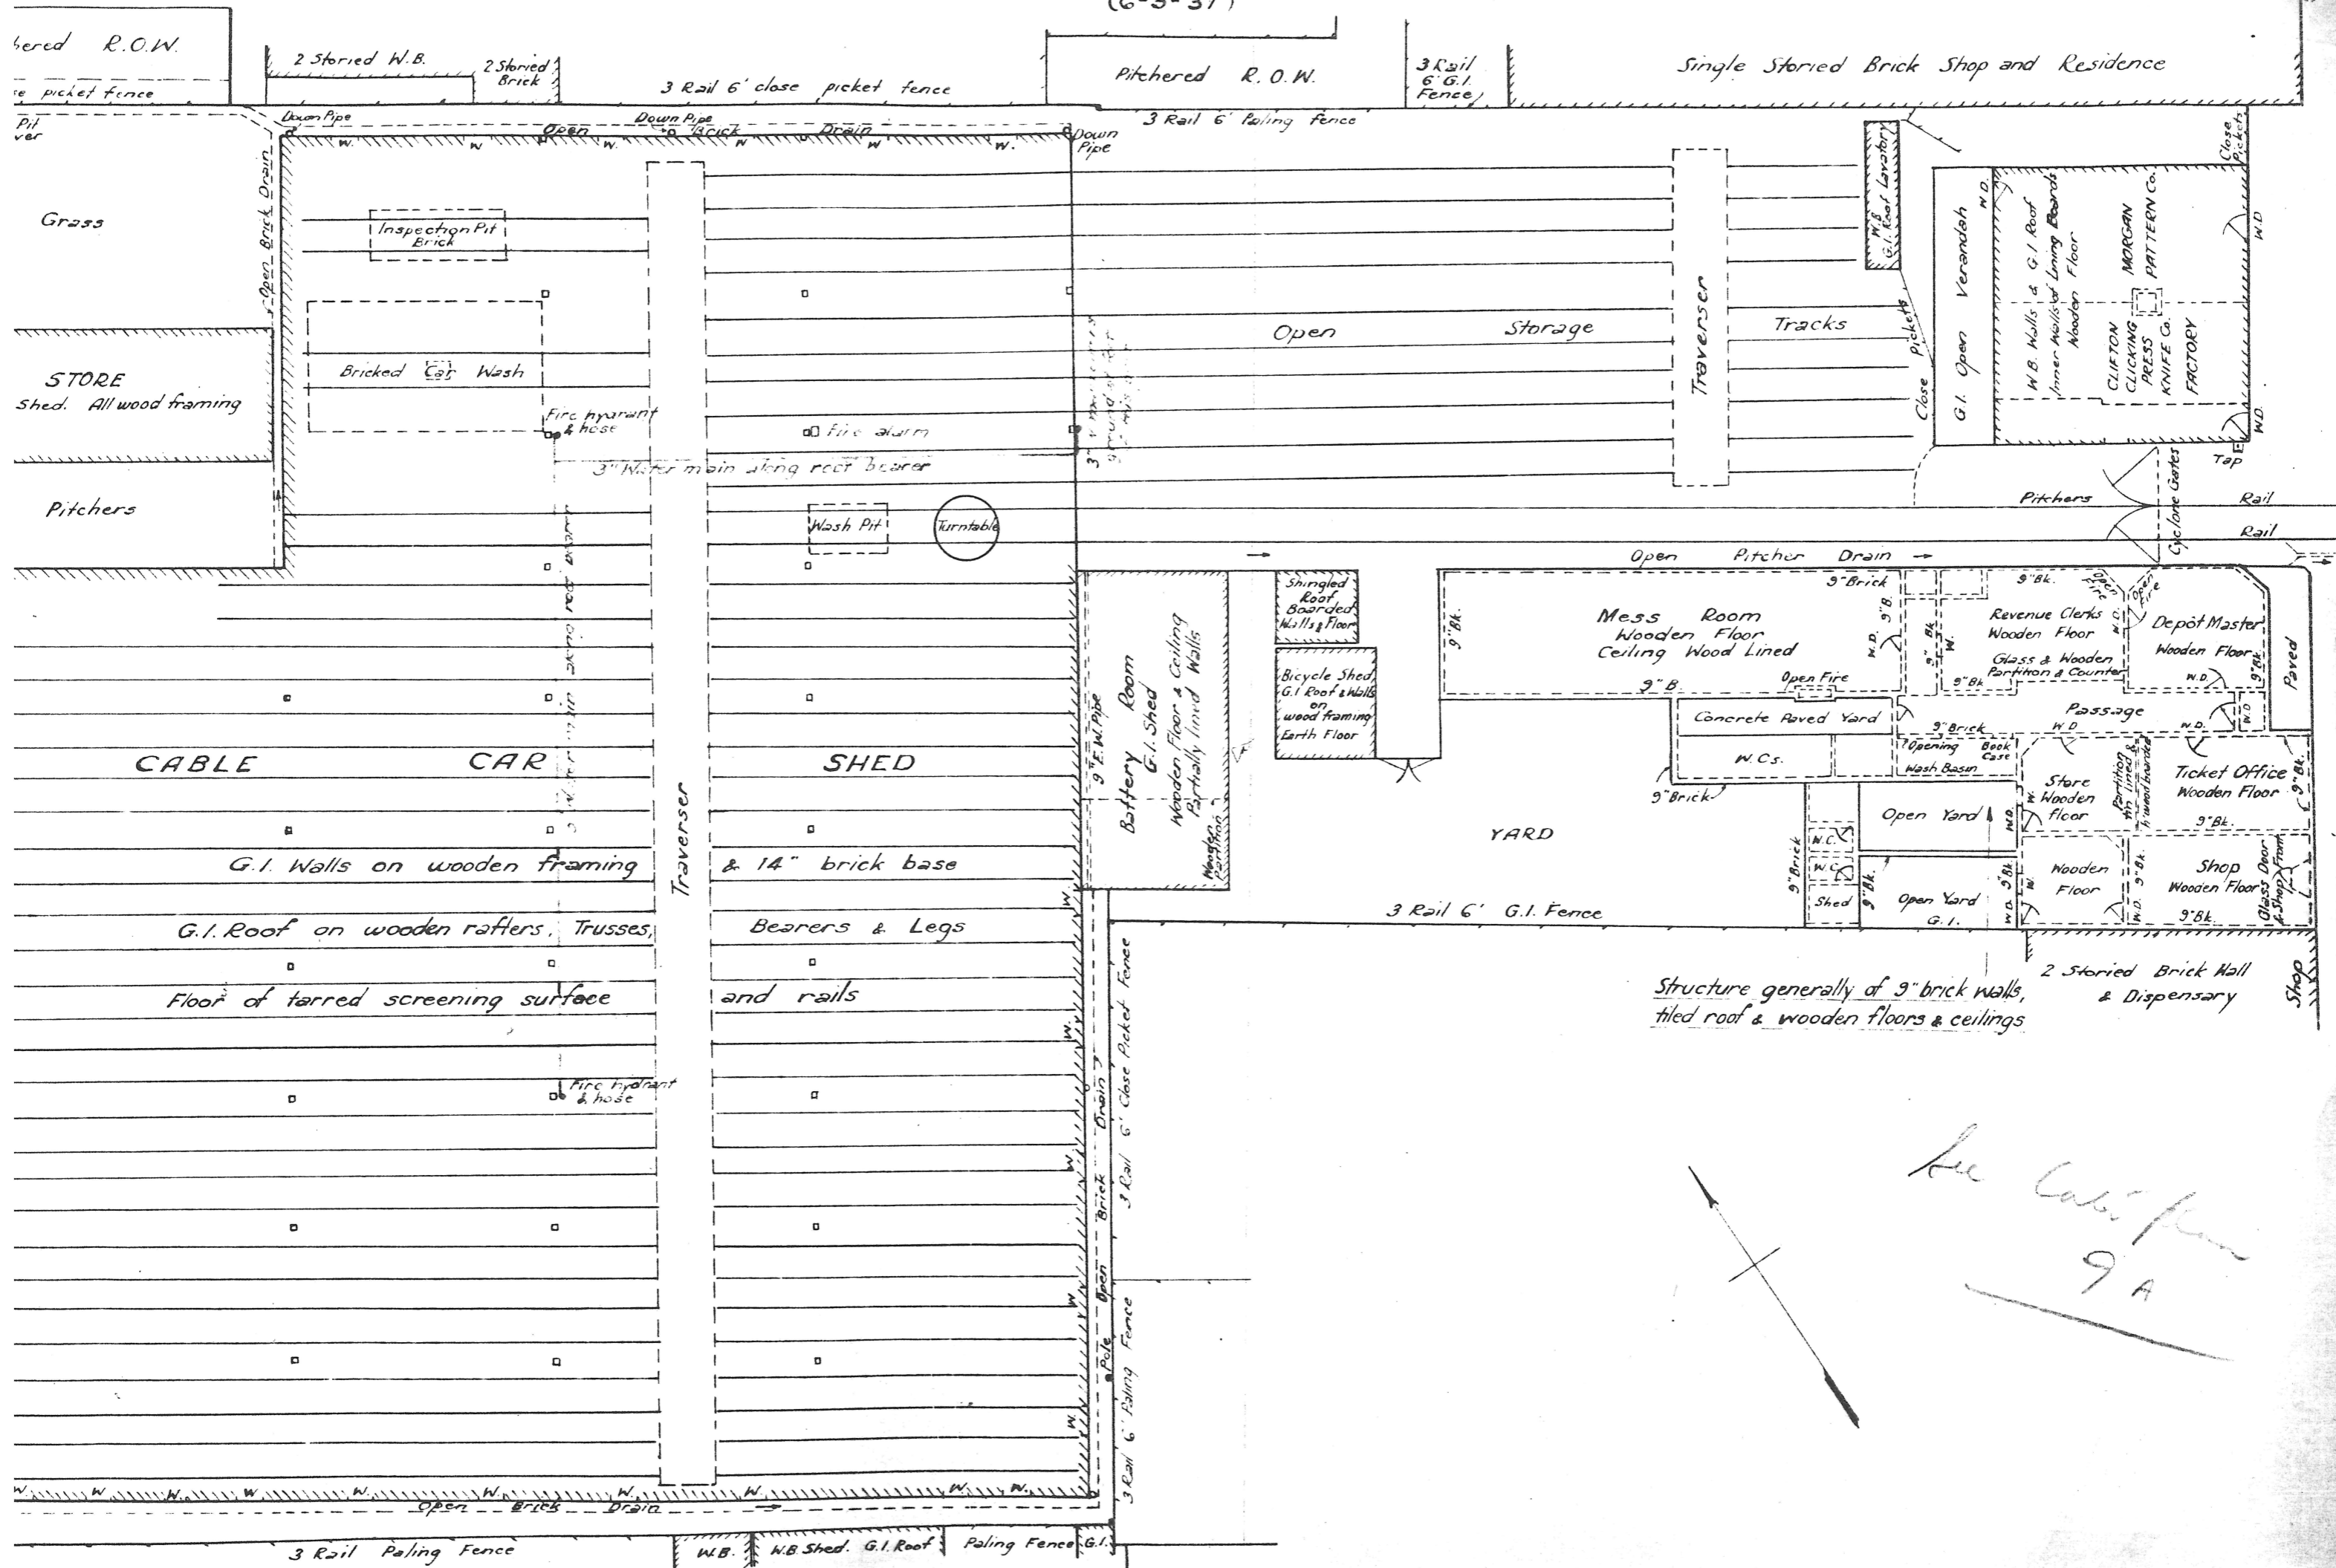


Structure generally of 9" brick walls, tiled roof & wooden floors & ceilings

See plan 9A





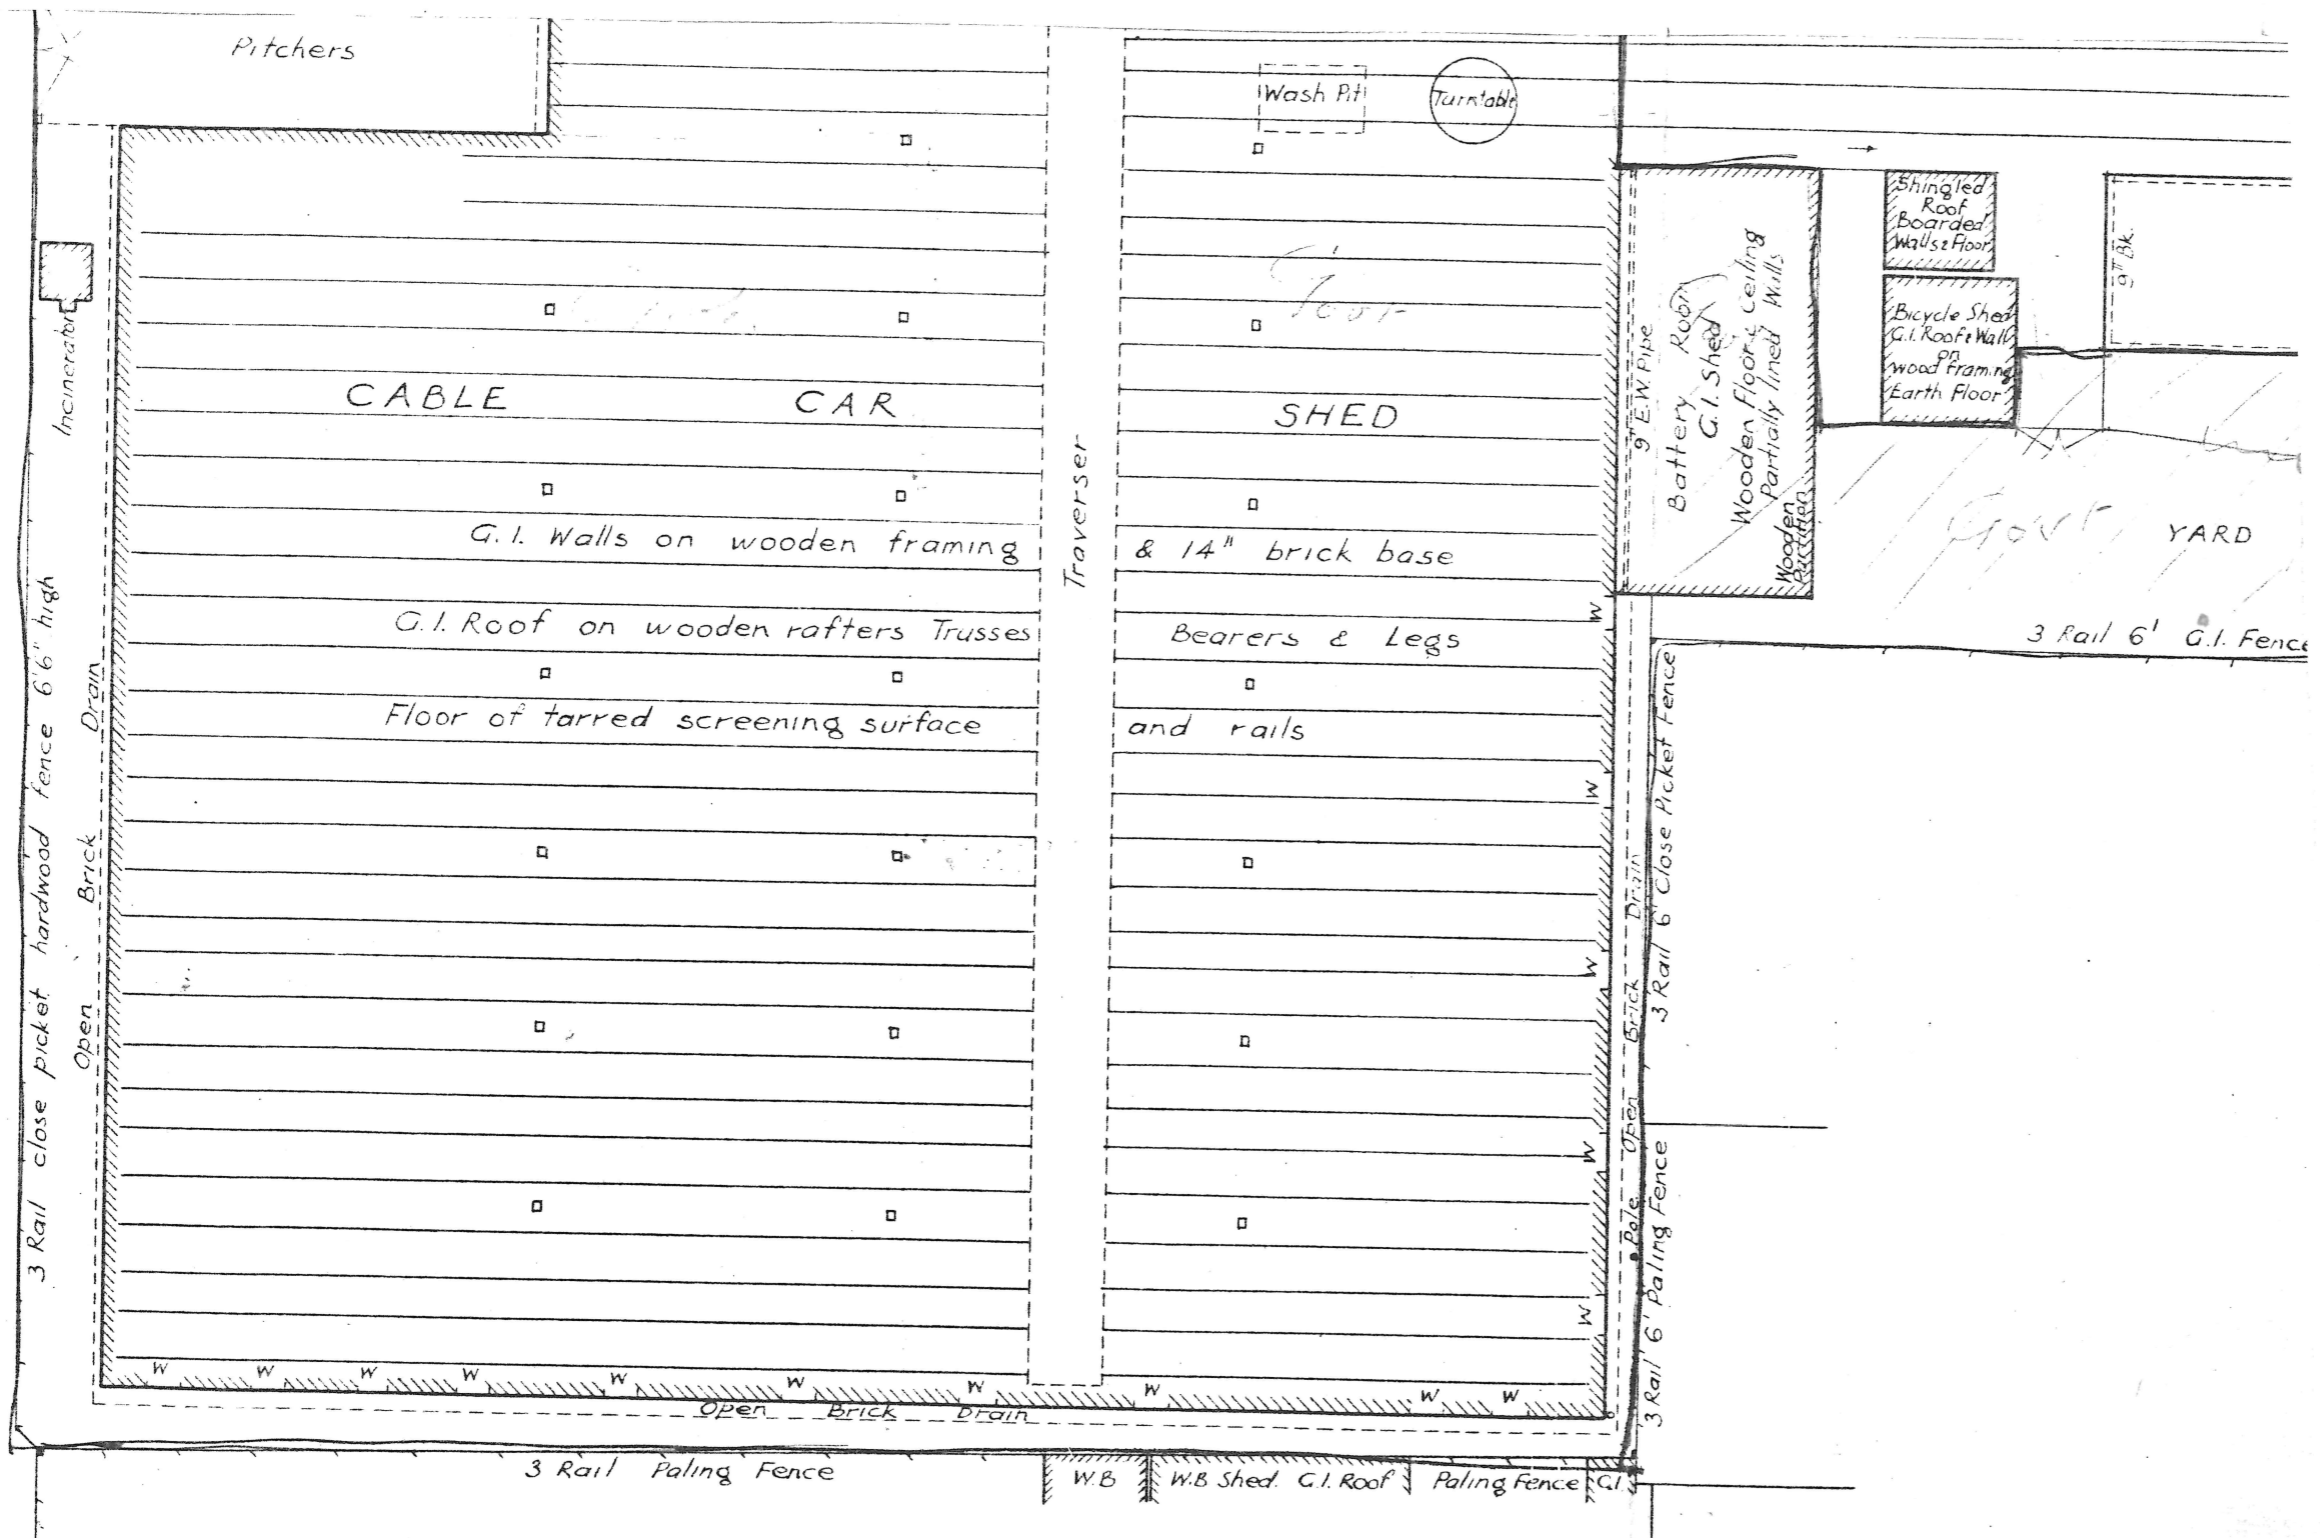

PLAN OF LAND

