

18/4/1967 - Sub. STATION located here

overhead store  
KINGSMAN'S TRAINING SCHOOL

18/4/1967 oil store  
Oil Store Now LOCATED here in place of Firewood Store & garage.

18/4/67  
no longer exists

chain fence  
sliding gates

ST



MOORE

18/4/67  
Bins for  
Sand + Screens etc

Brigette Shed  
Toilets

Garage & Inlet  
Not here  
18/4/67  
fwd

Smith Shop  
no longer exists

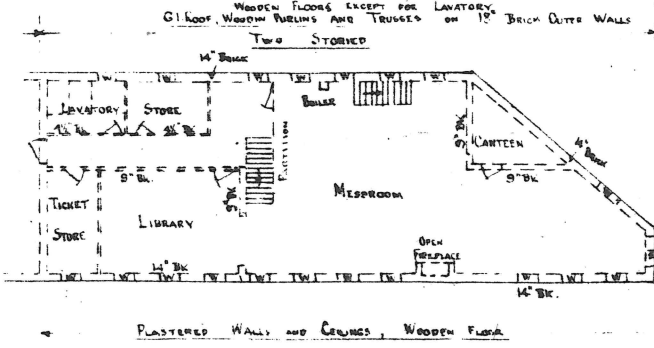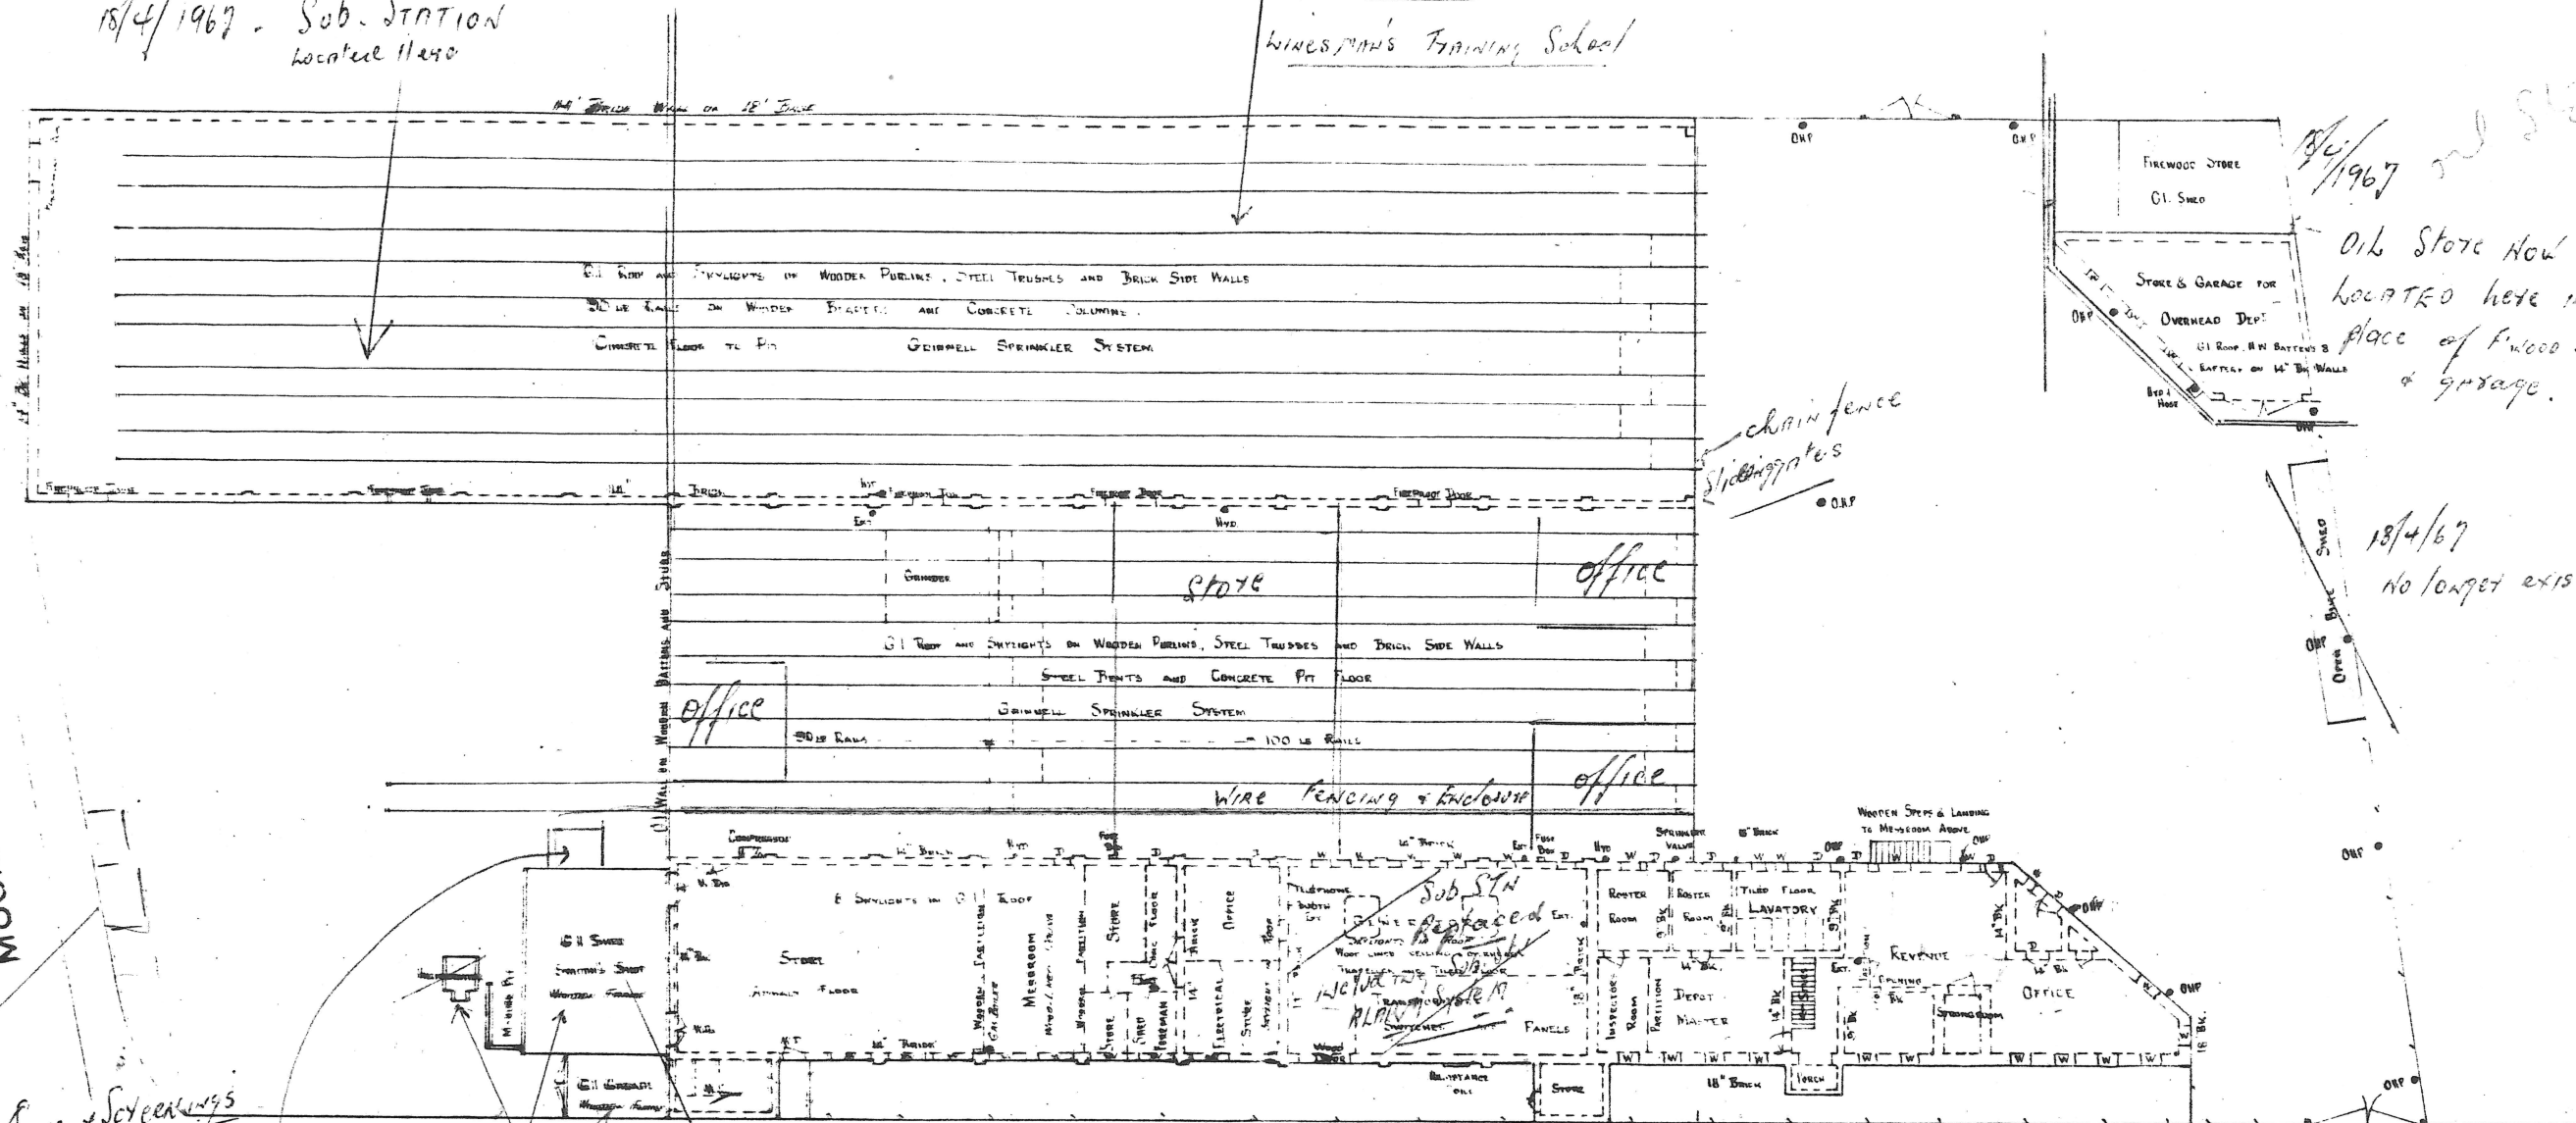

Plans return discussed with Mr. J. King 18/4/67  
Smith

