

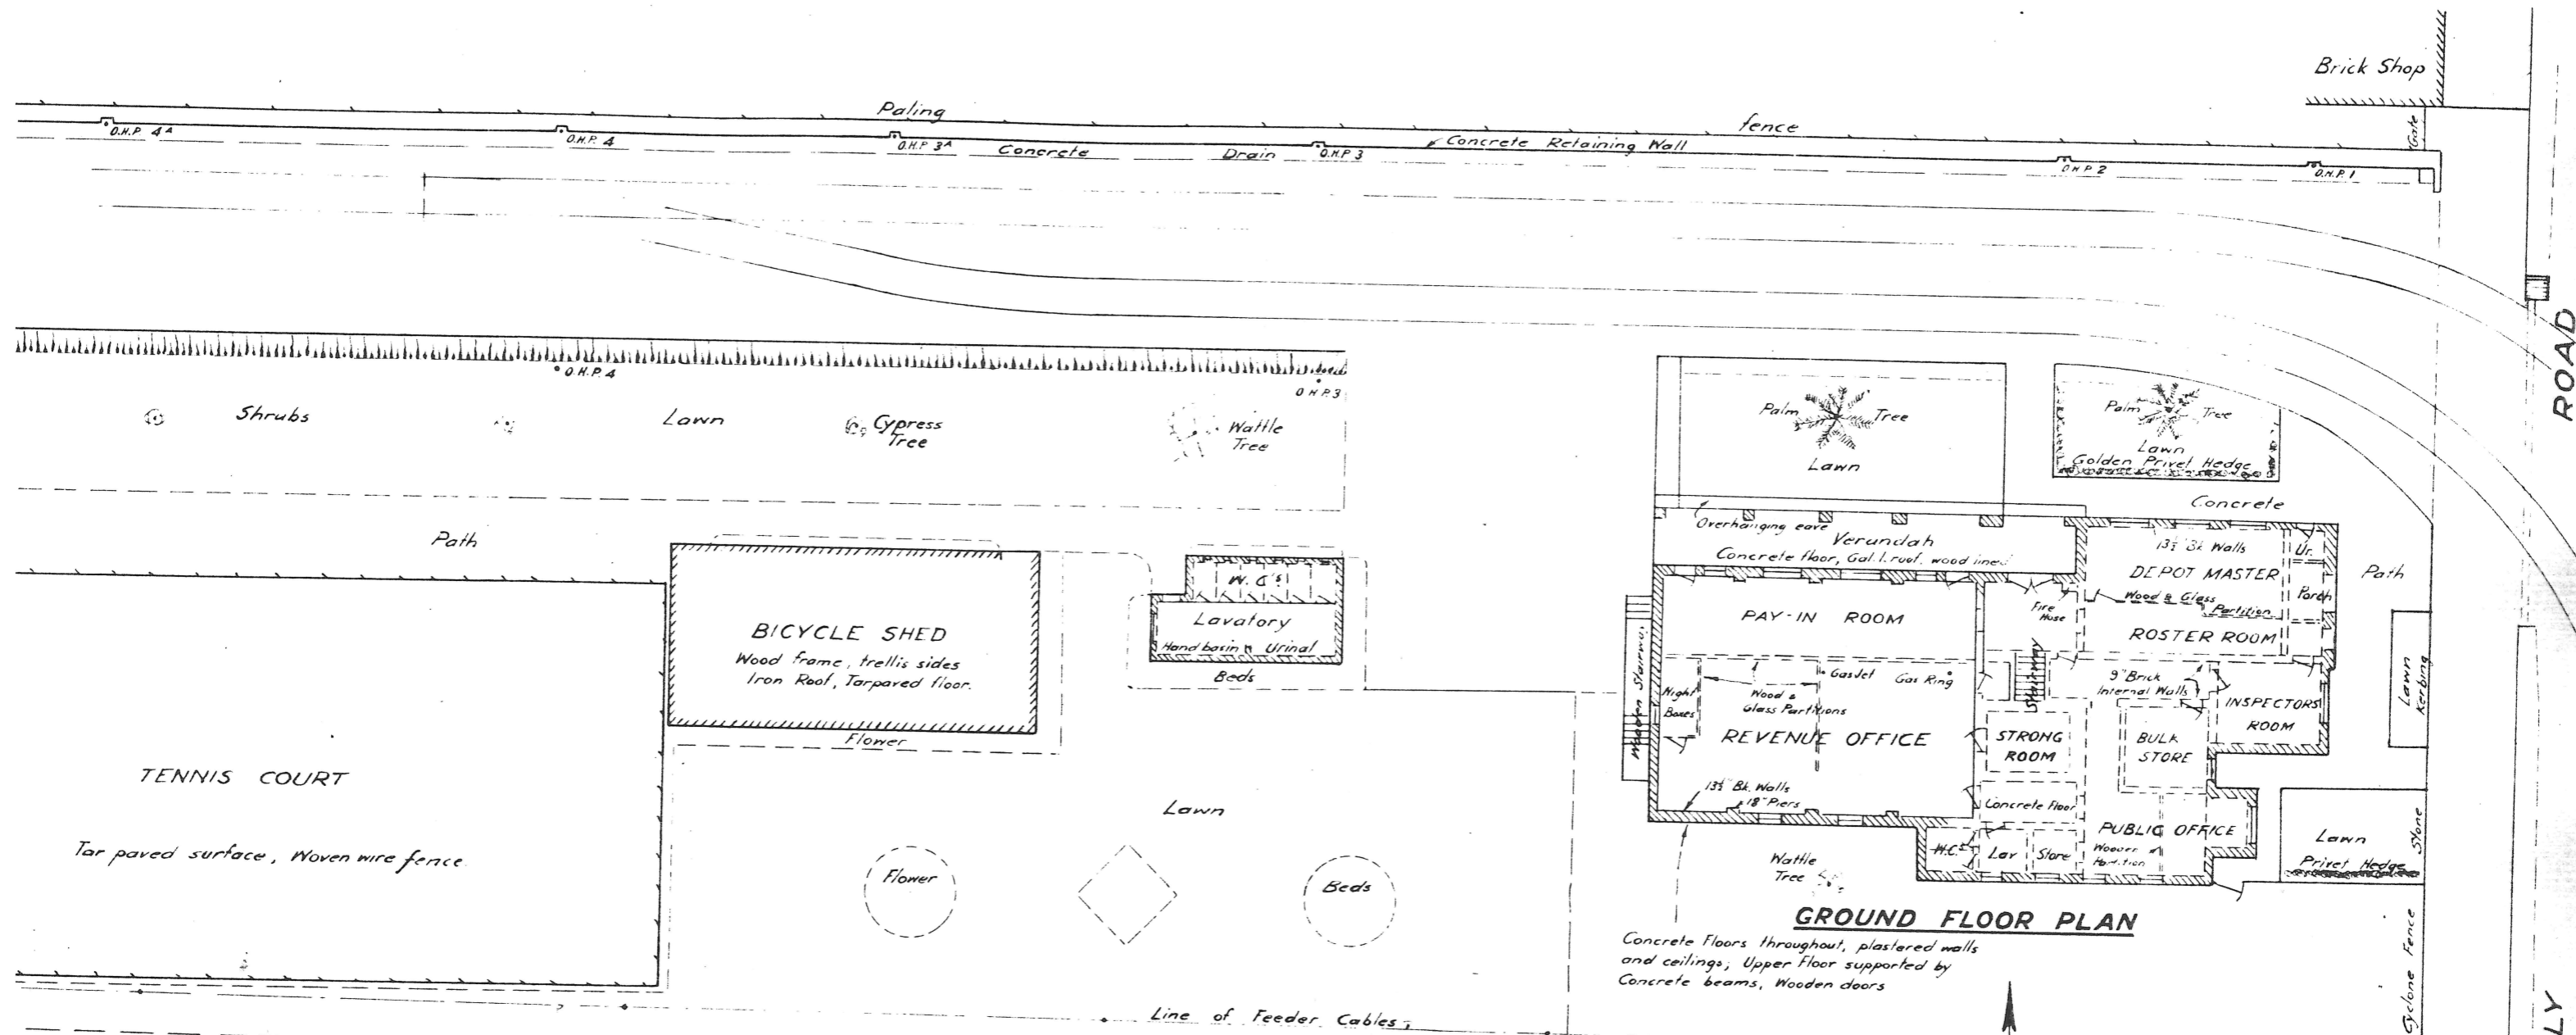


(2-6-38)

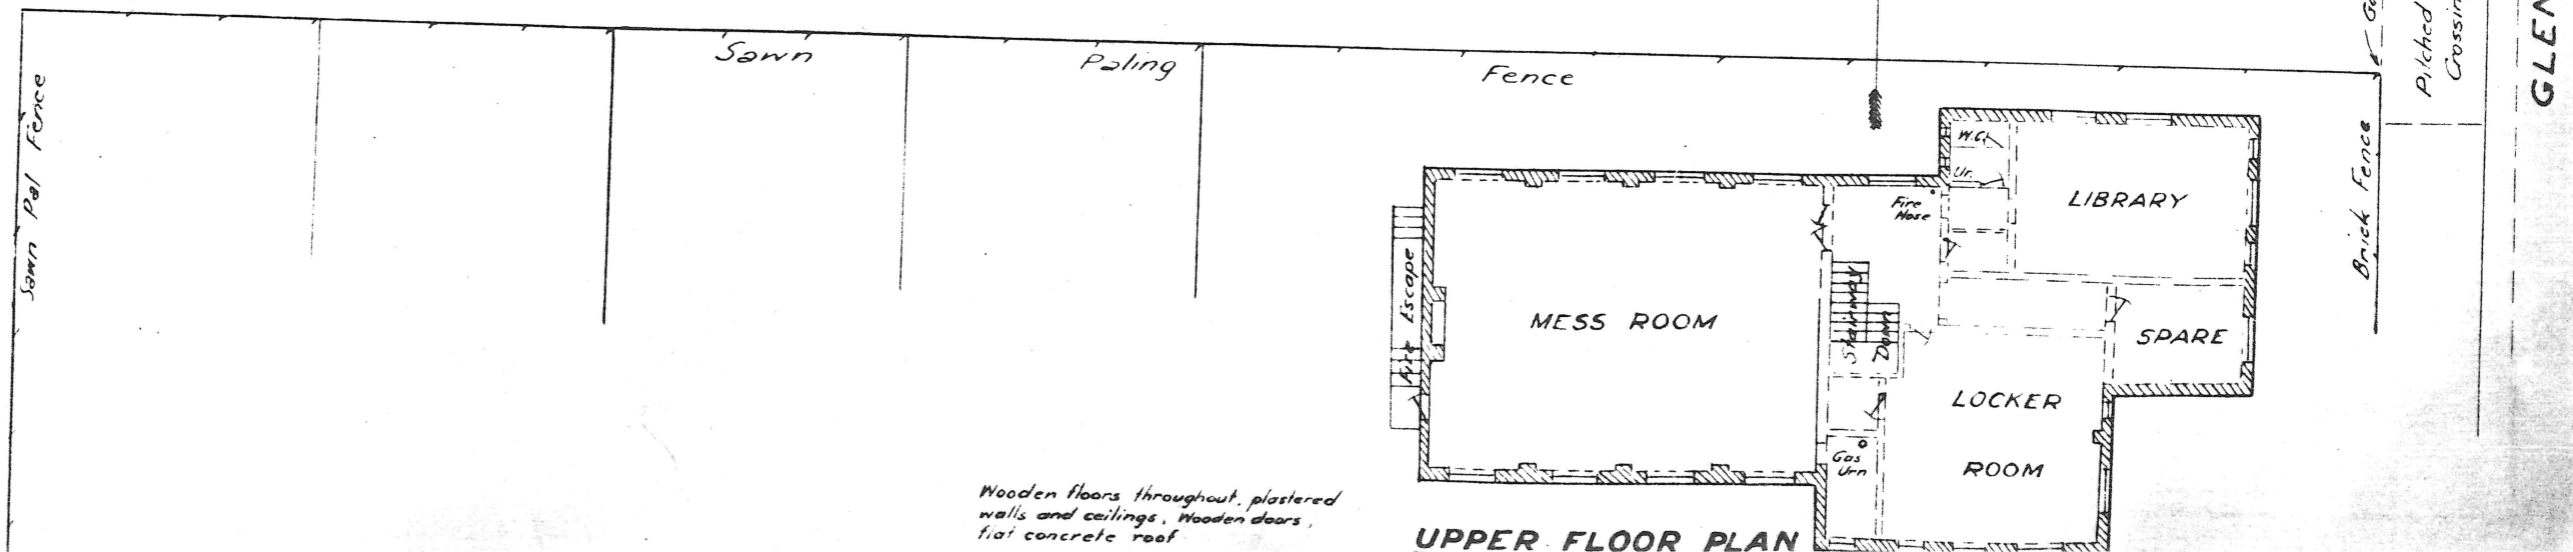

GROUND FLOOR PLAN
Concrete floors throughout, plastered walls and ceilings; Upper Floor supported by concrete beams, wooden doors


ON board

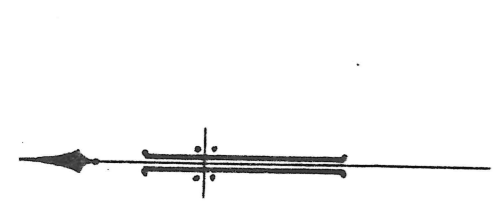

UPPER FLOOR PLAN
Wooden floors throughout, plastered walls and ceilings, wooden doors, flat concrete roof

ROAD
GLENHUNTLY

(2-6-38)

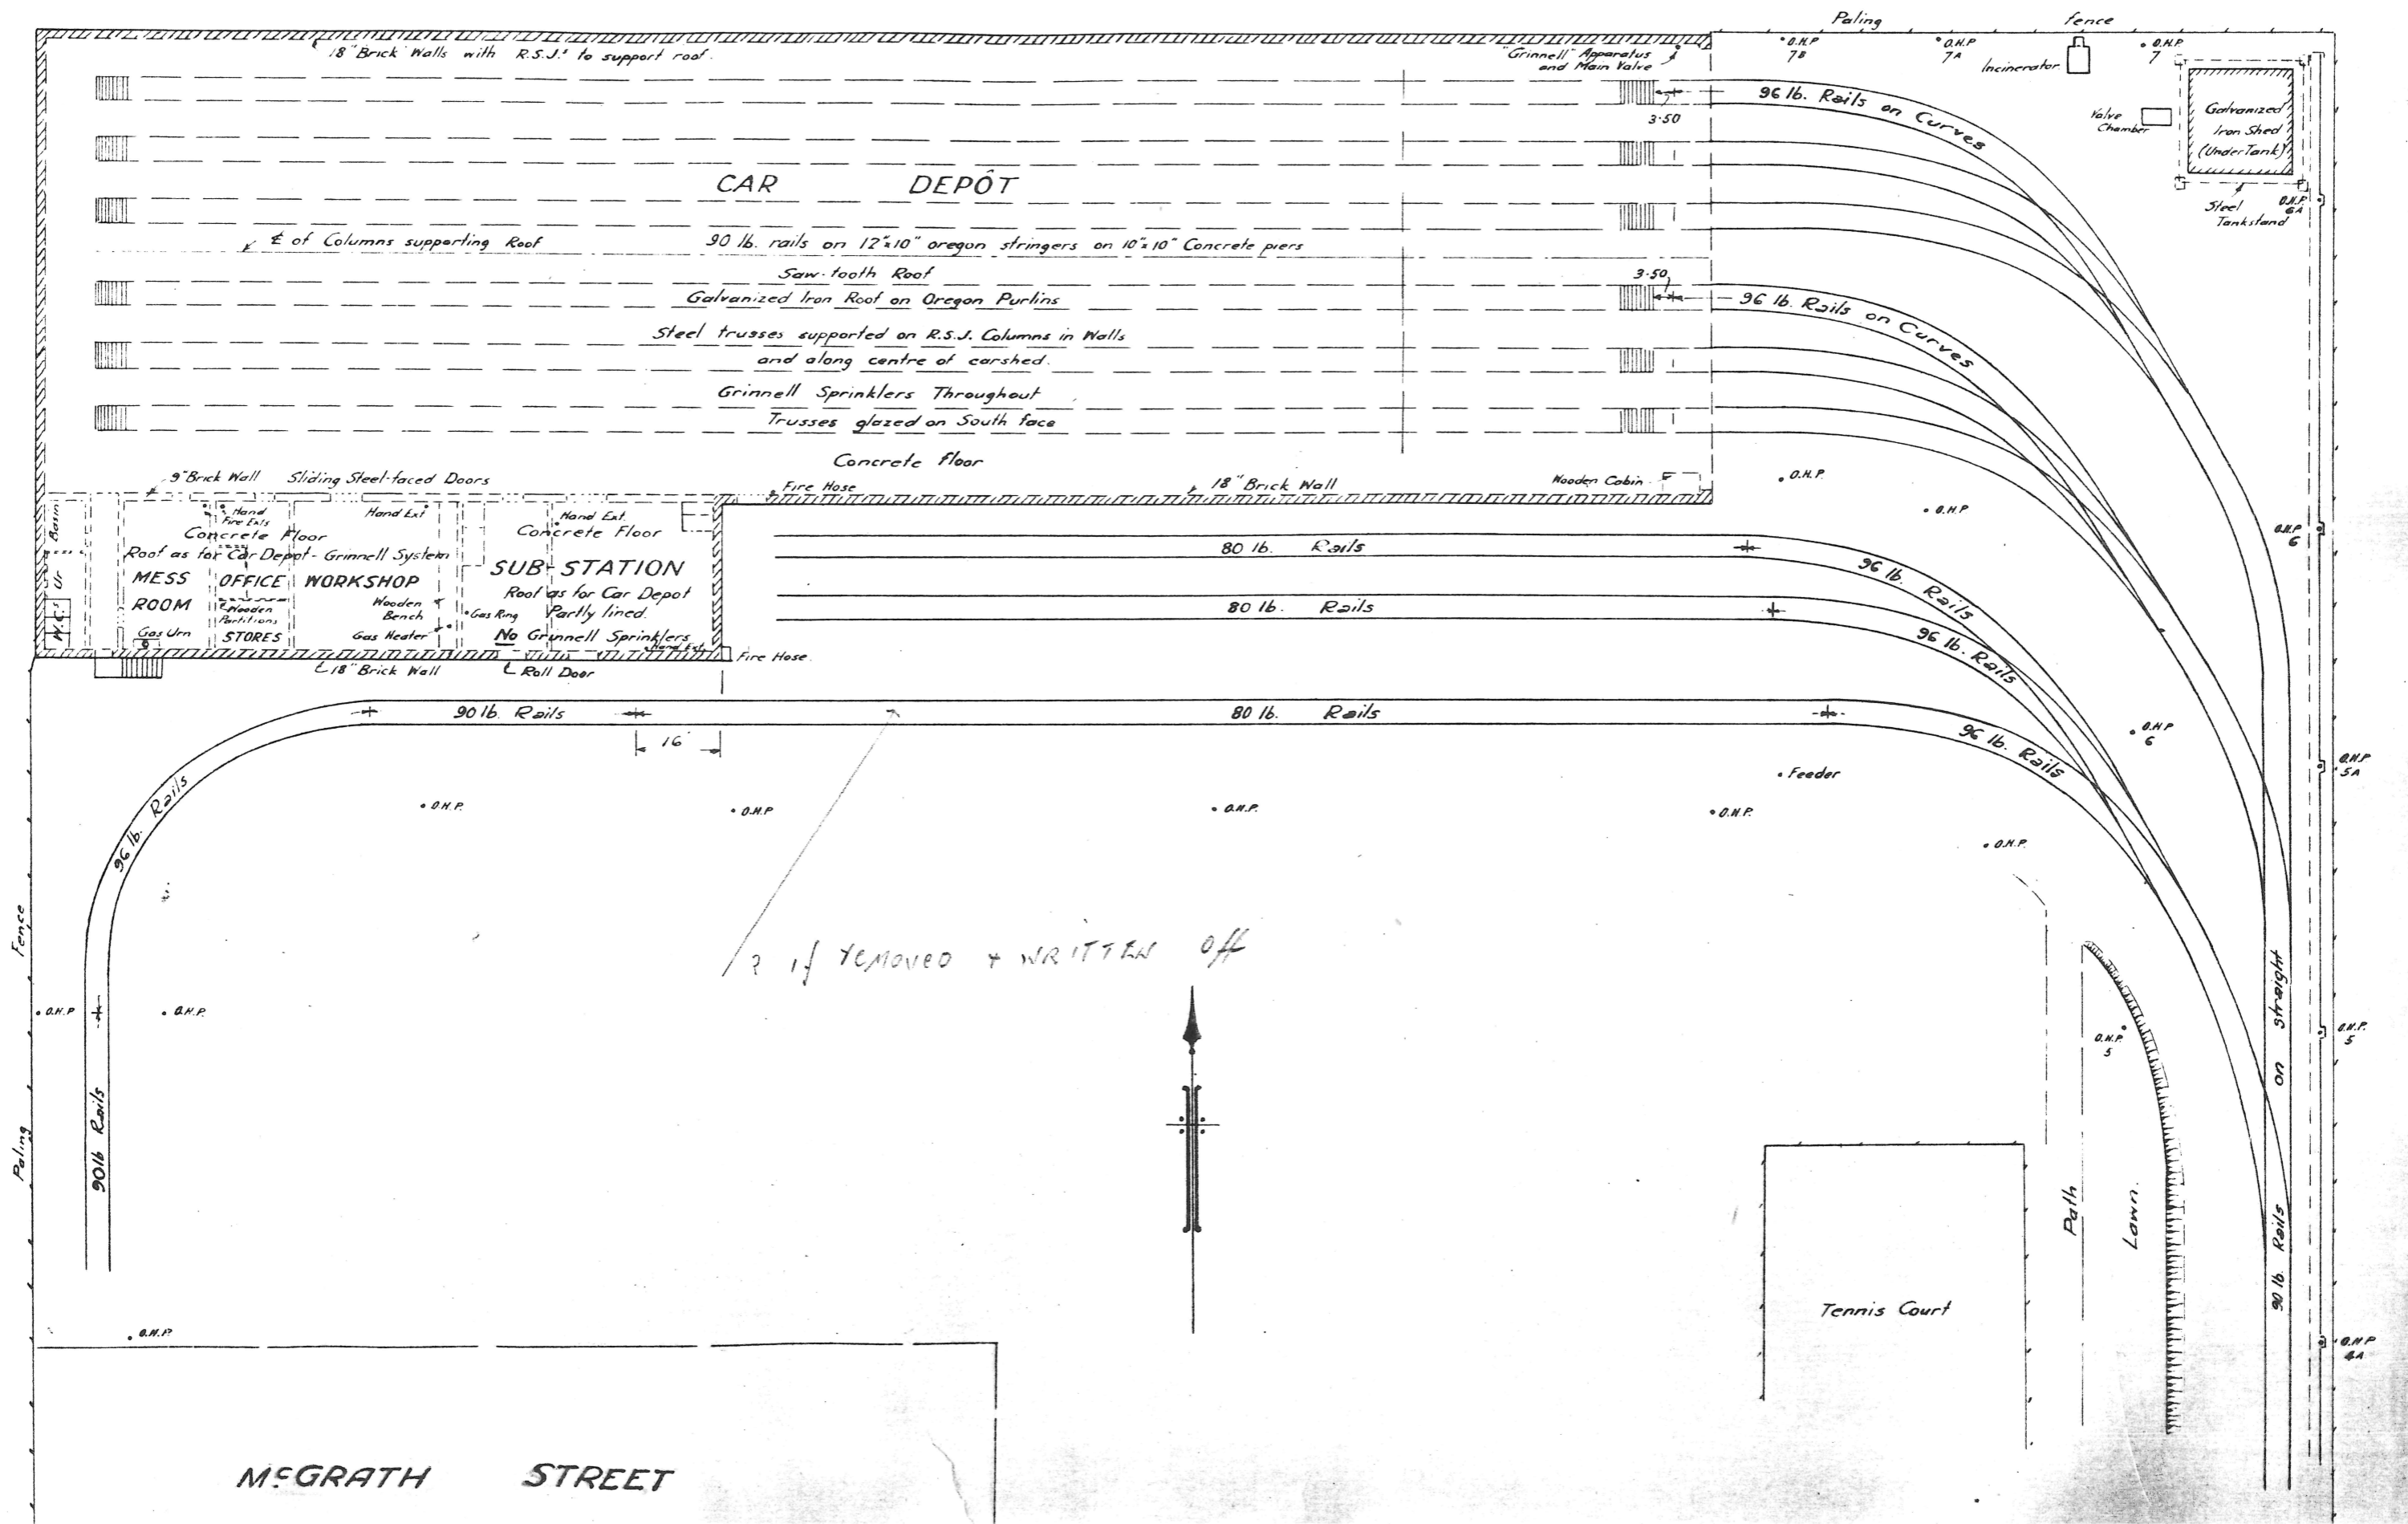

(2-6-38)

