




BASEMENT

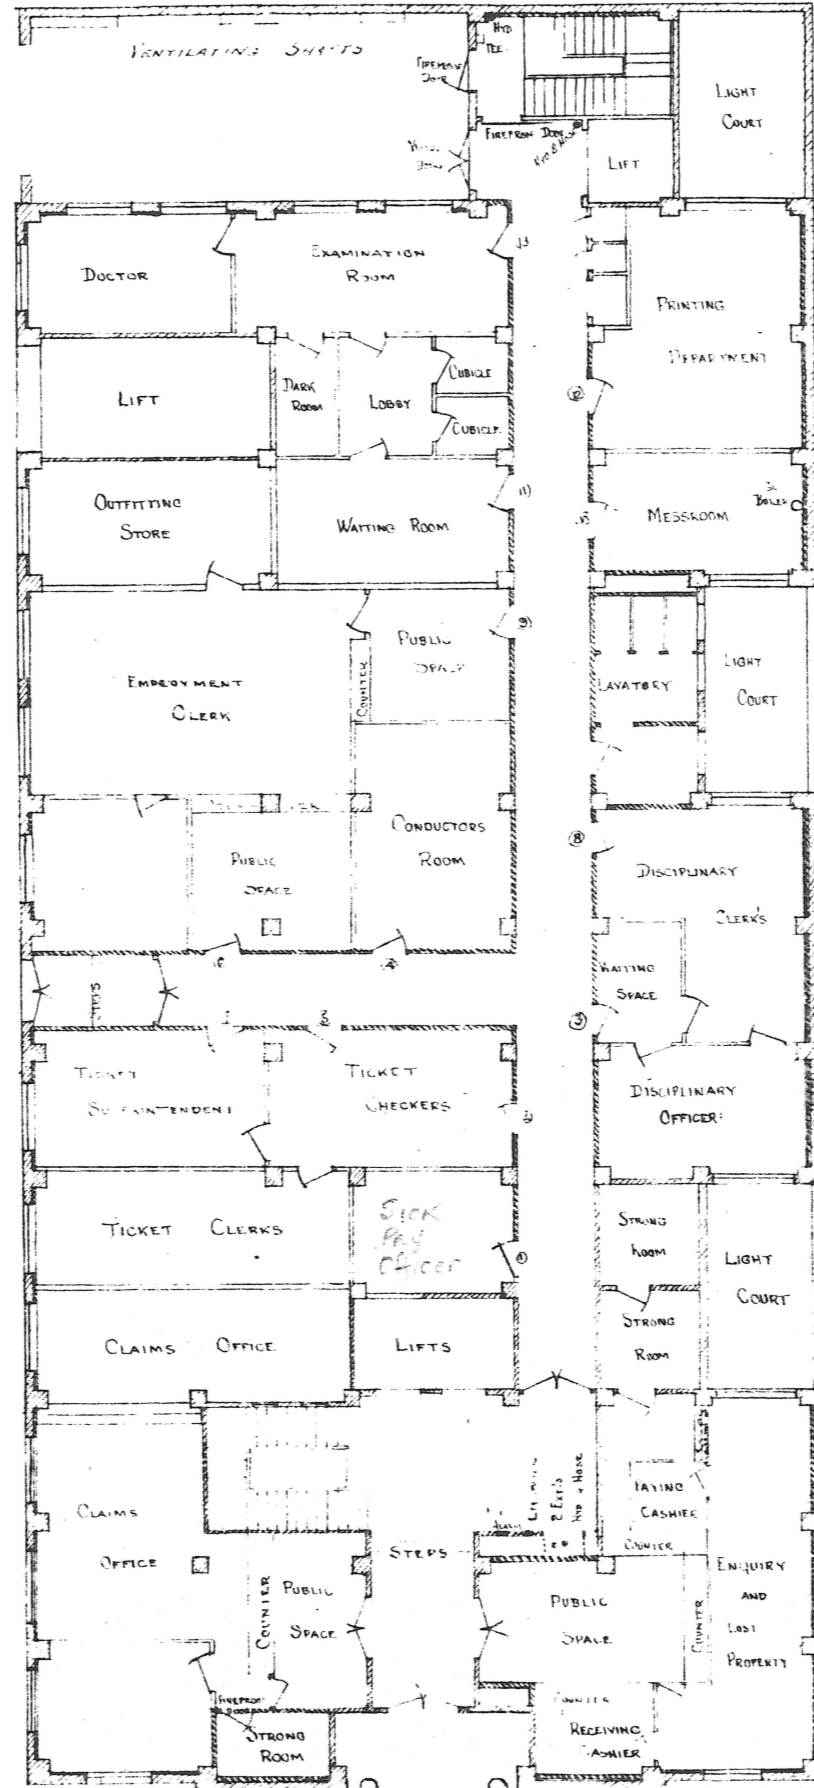


GROUND FLOOR

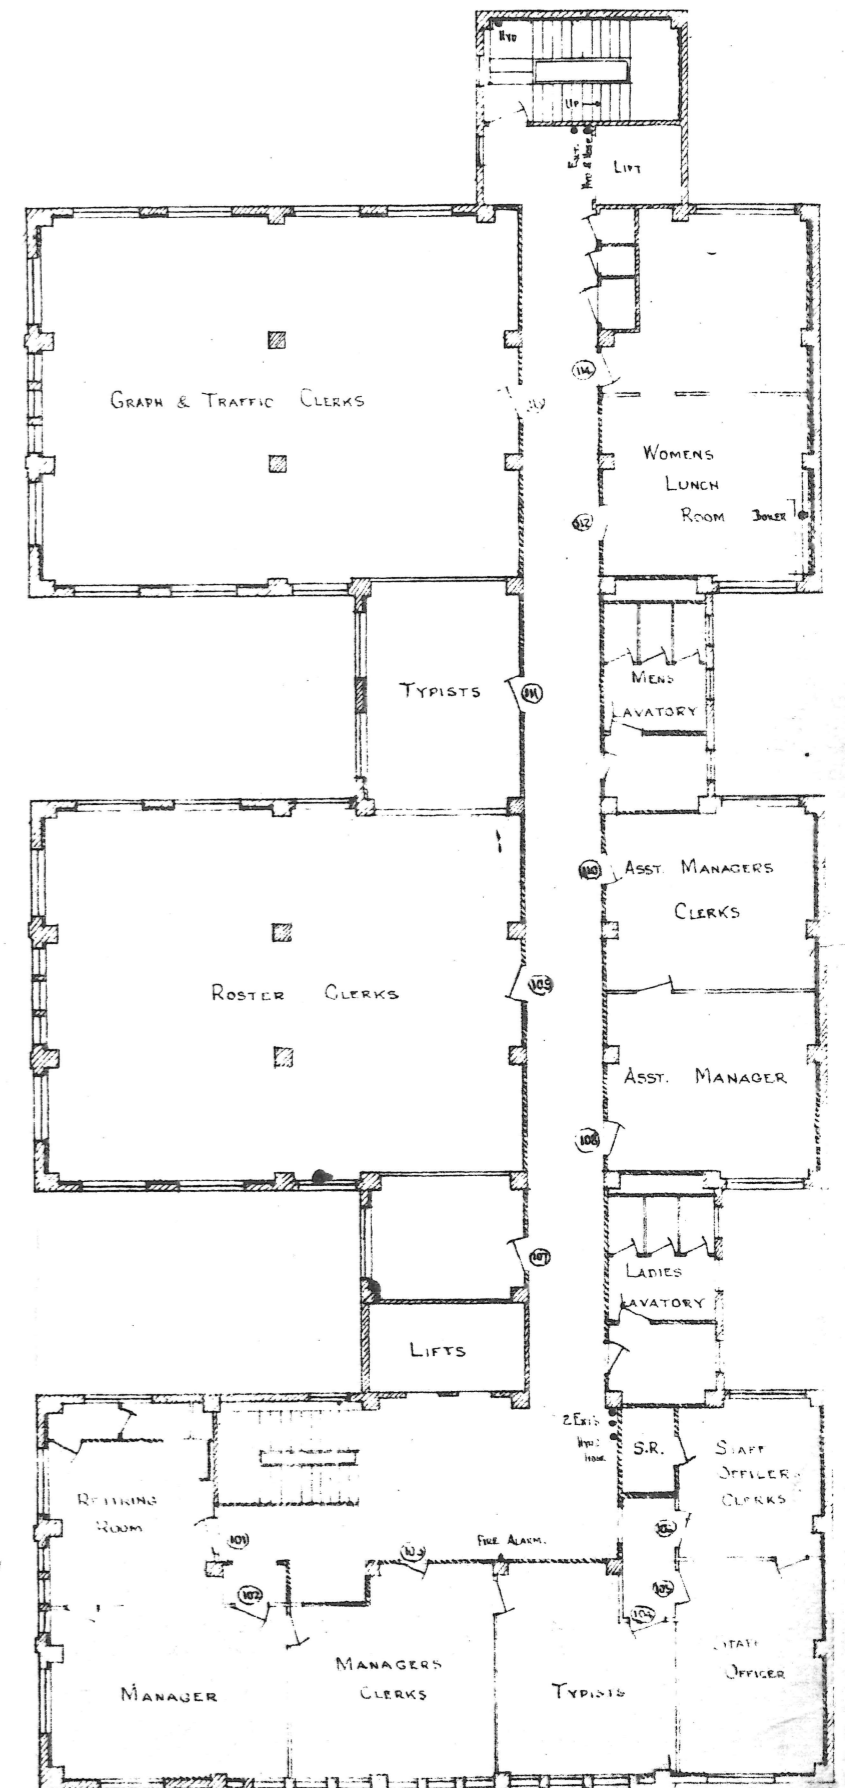


FIRST FLOOR

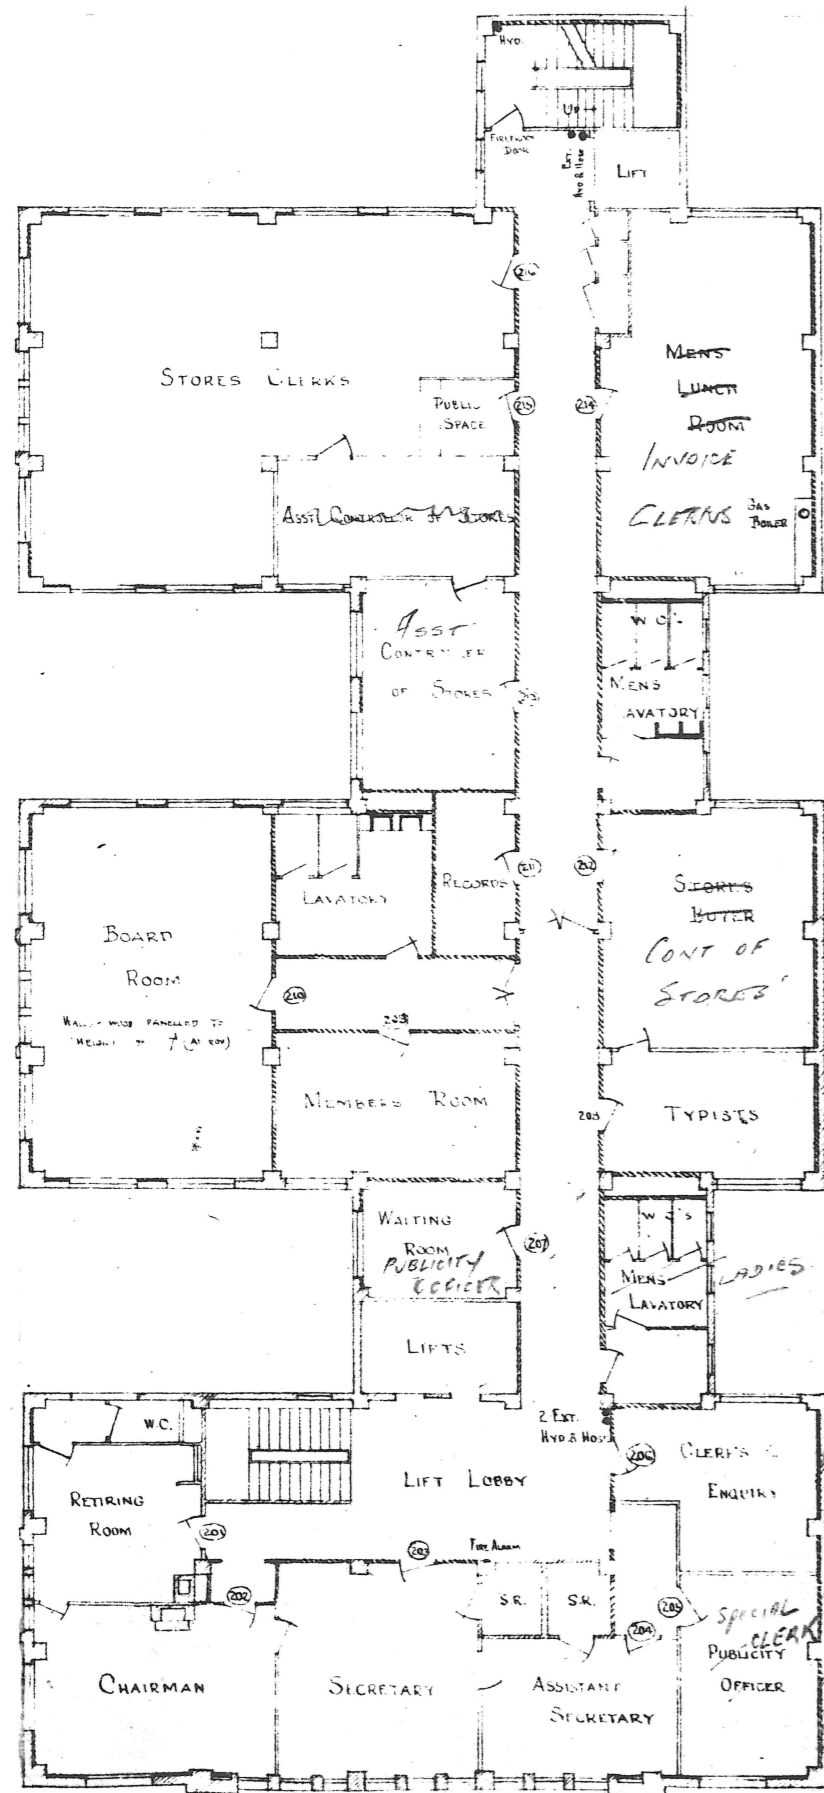


SECOND FLOOR

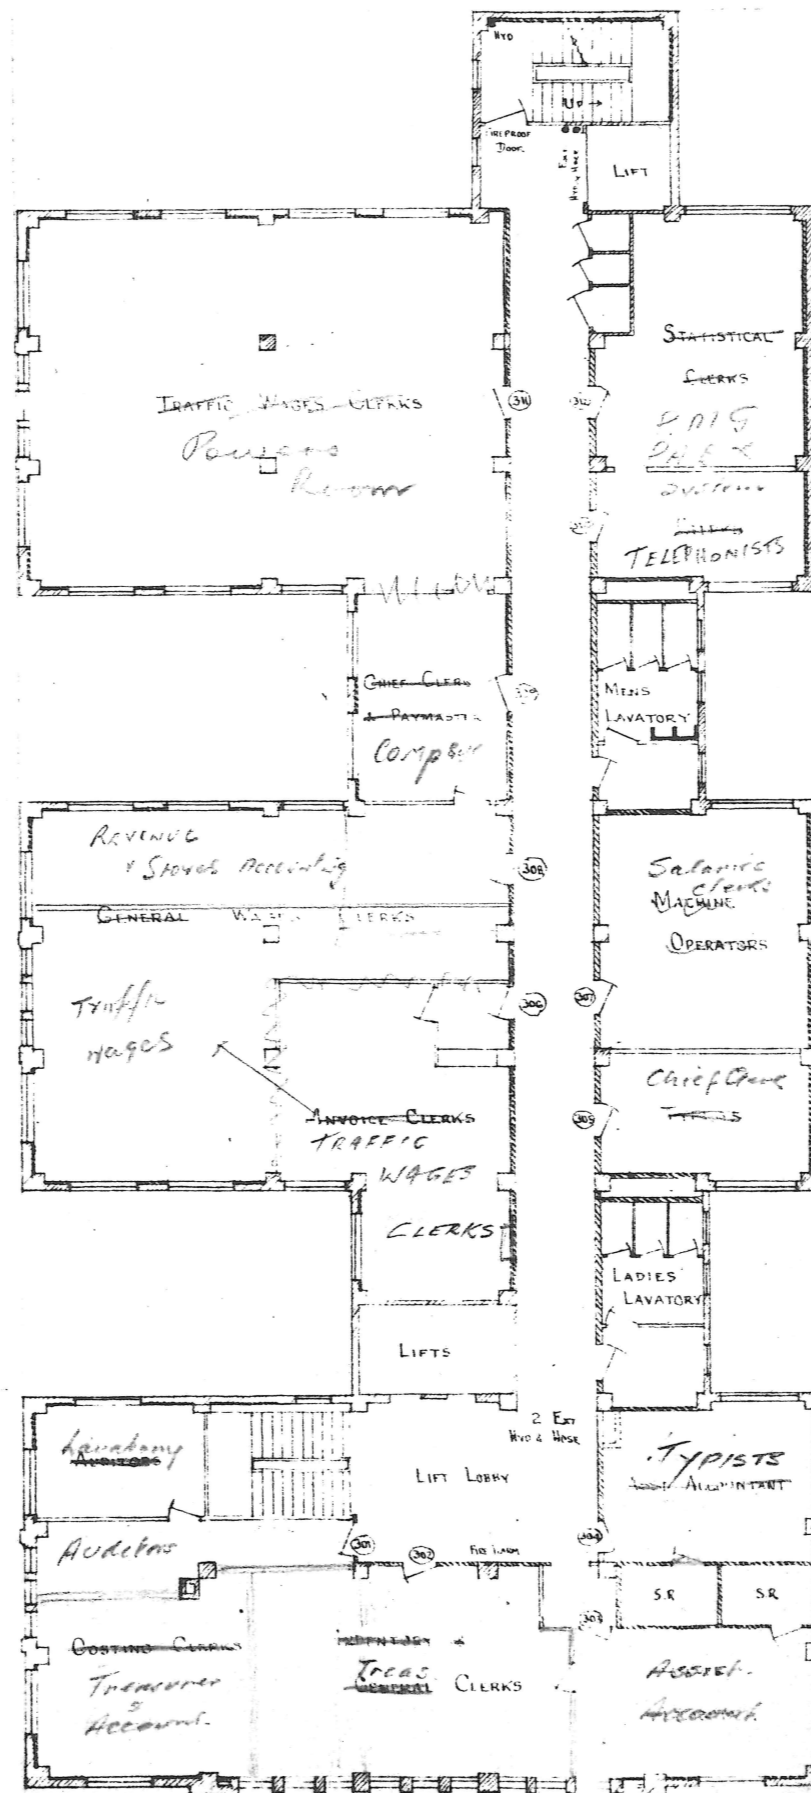


THIRD FLOOR

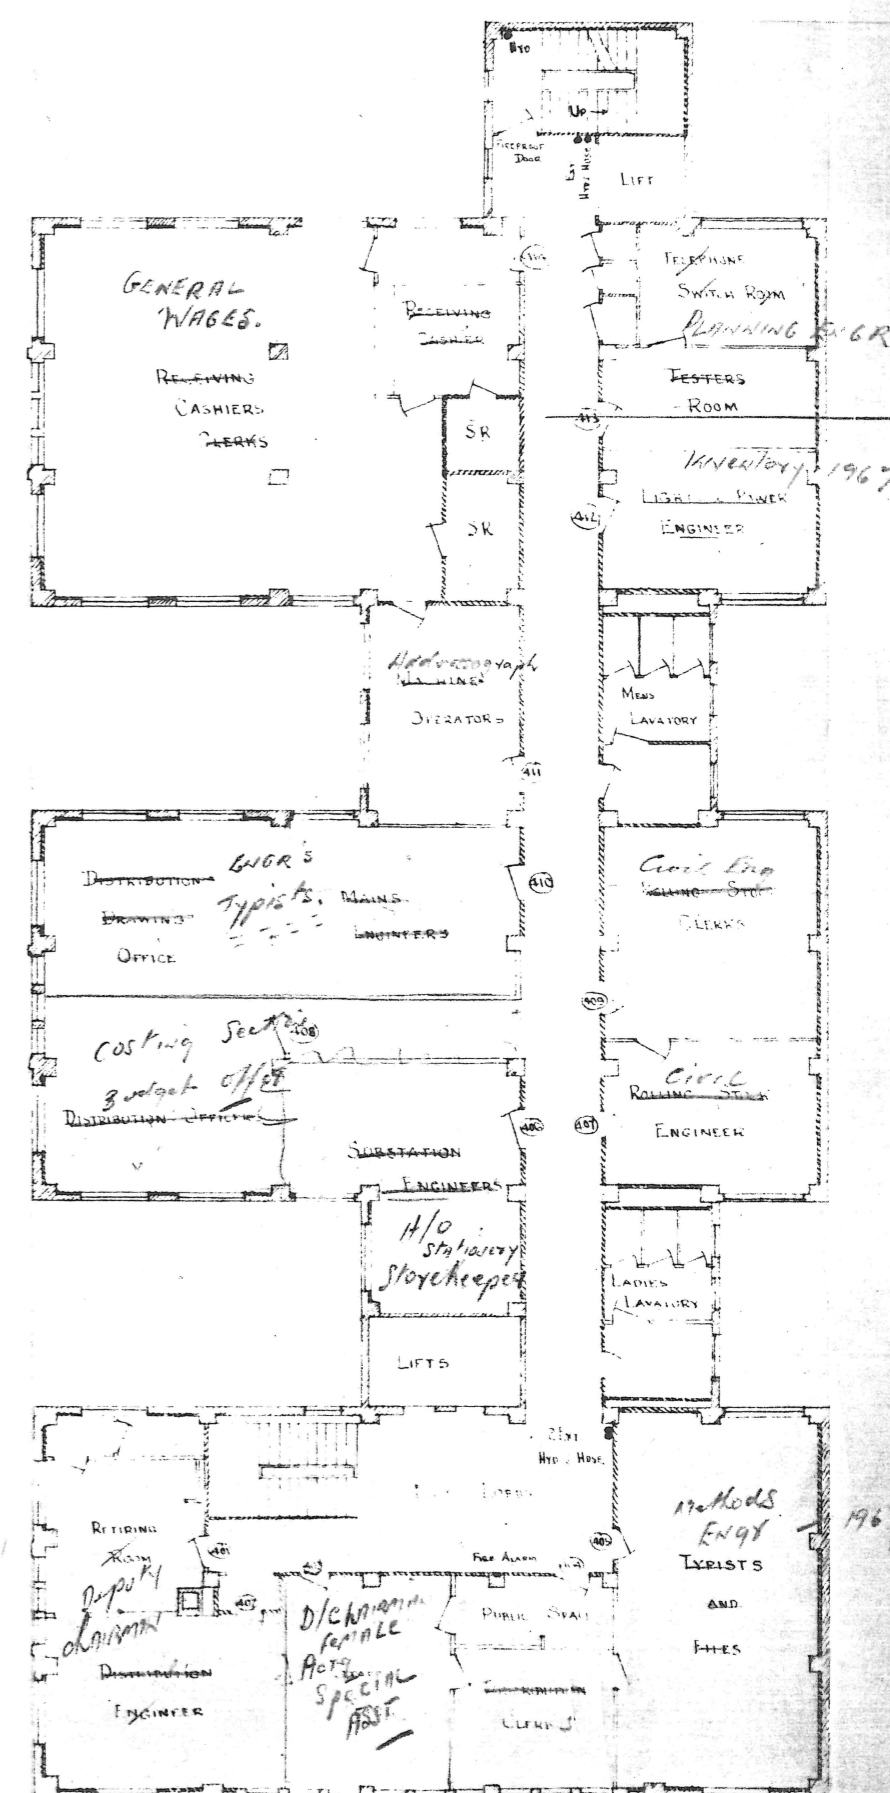

FOURTH FLOOR

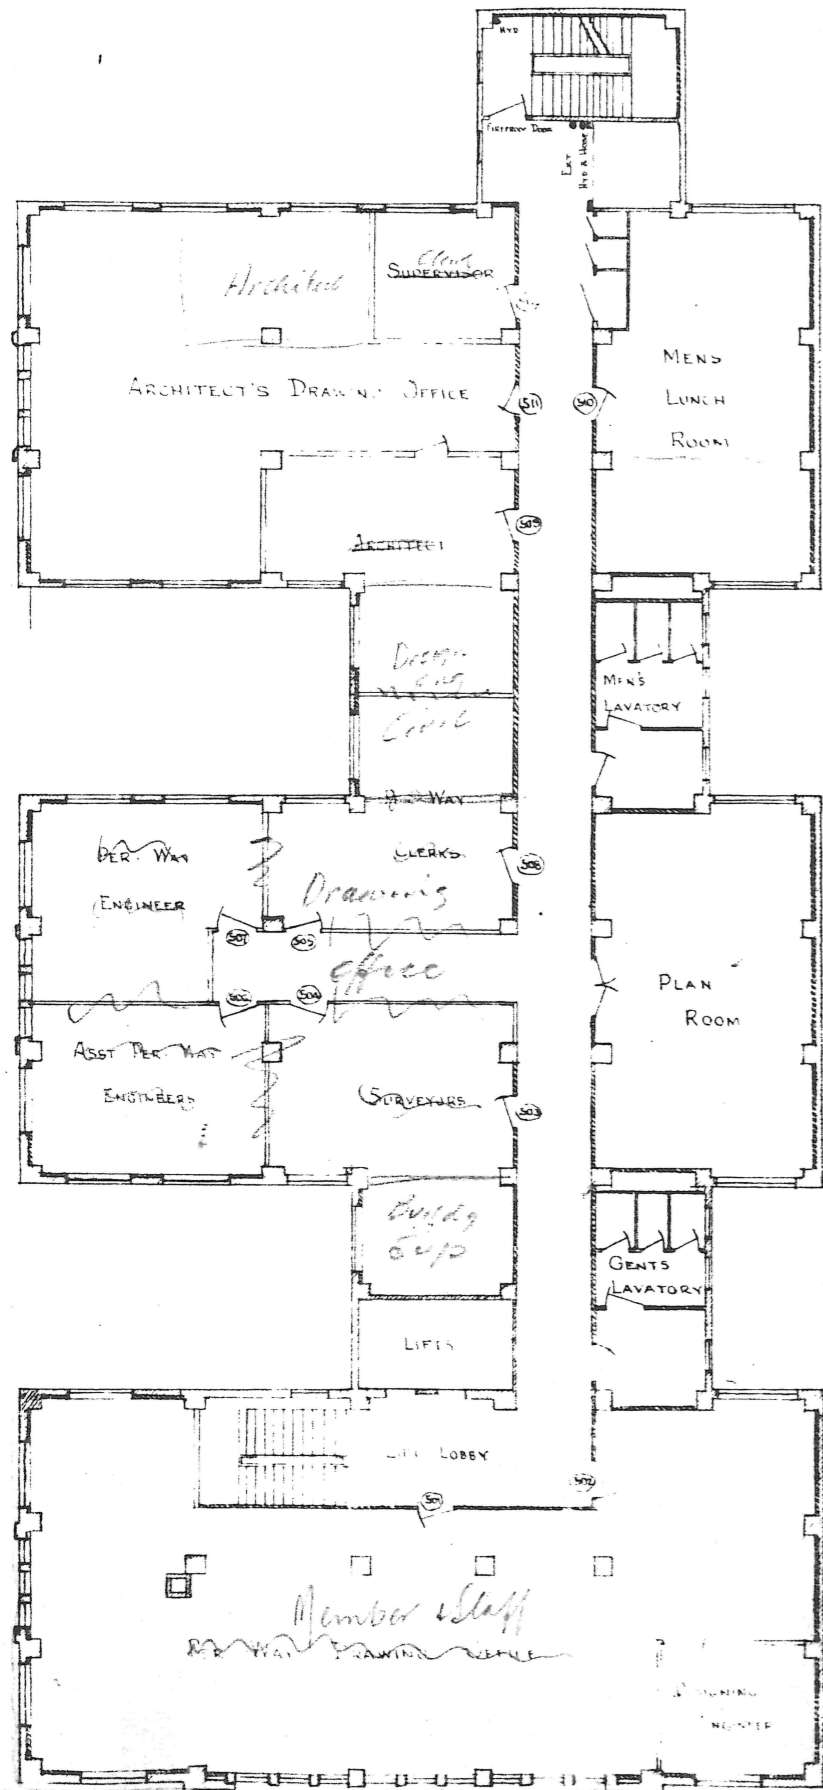

FIFTH FLOOR

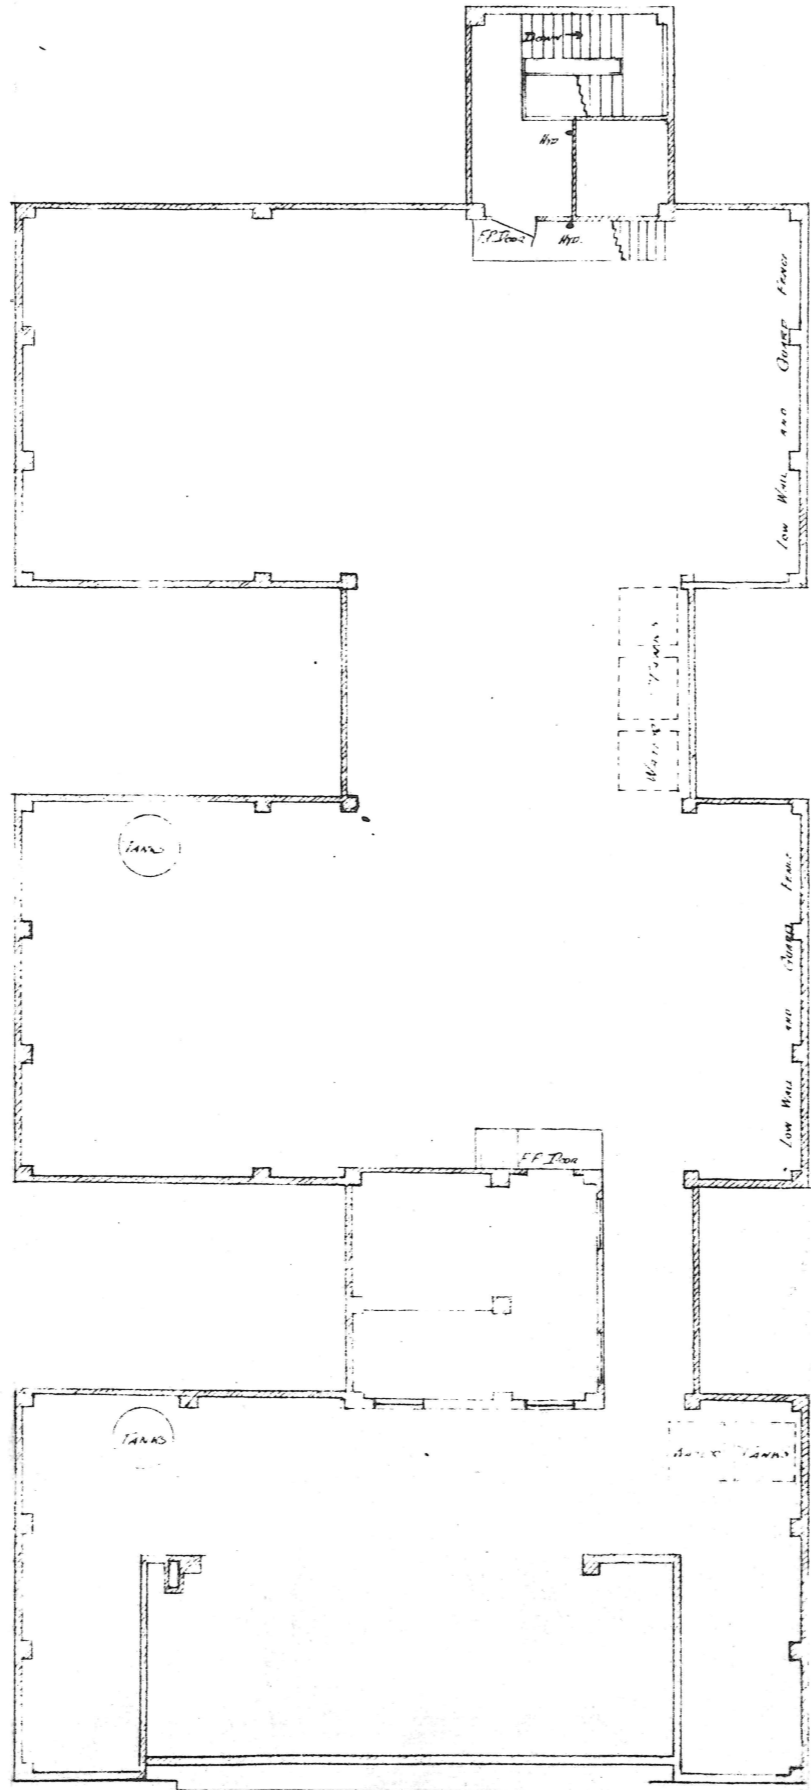

ROOF PLAN

