

TOP FLOOR OF OFFICES



WOODEN FLOOR & PLASTERED CEILING. WOODEN DOORS

GROUND FLOOR OF OFFICE

WOOD & PLASTERED CEILING WOODEN FLOORS.

BOILER ROOM

BELLOW OFFICES

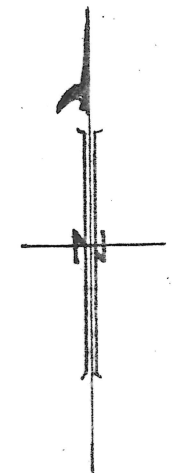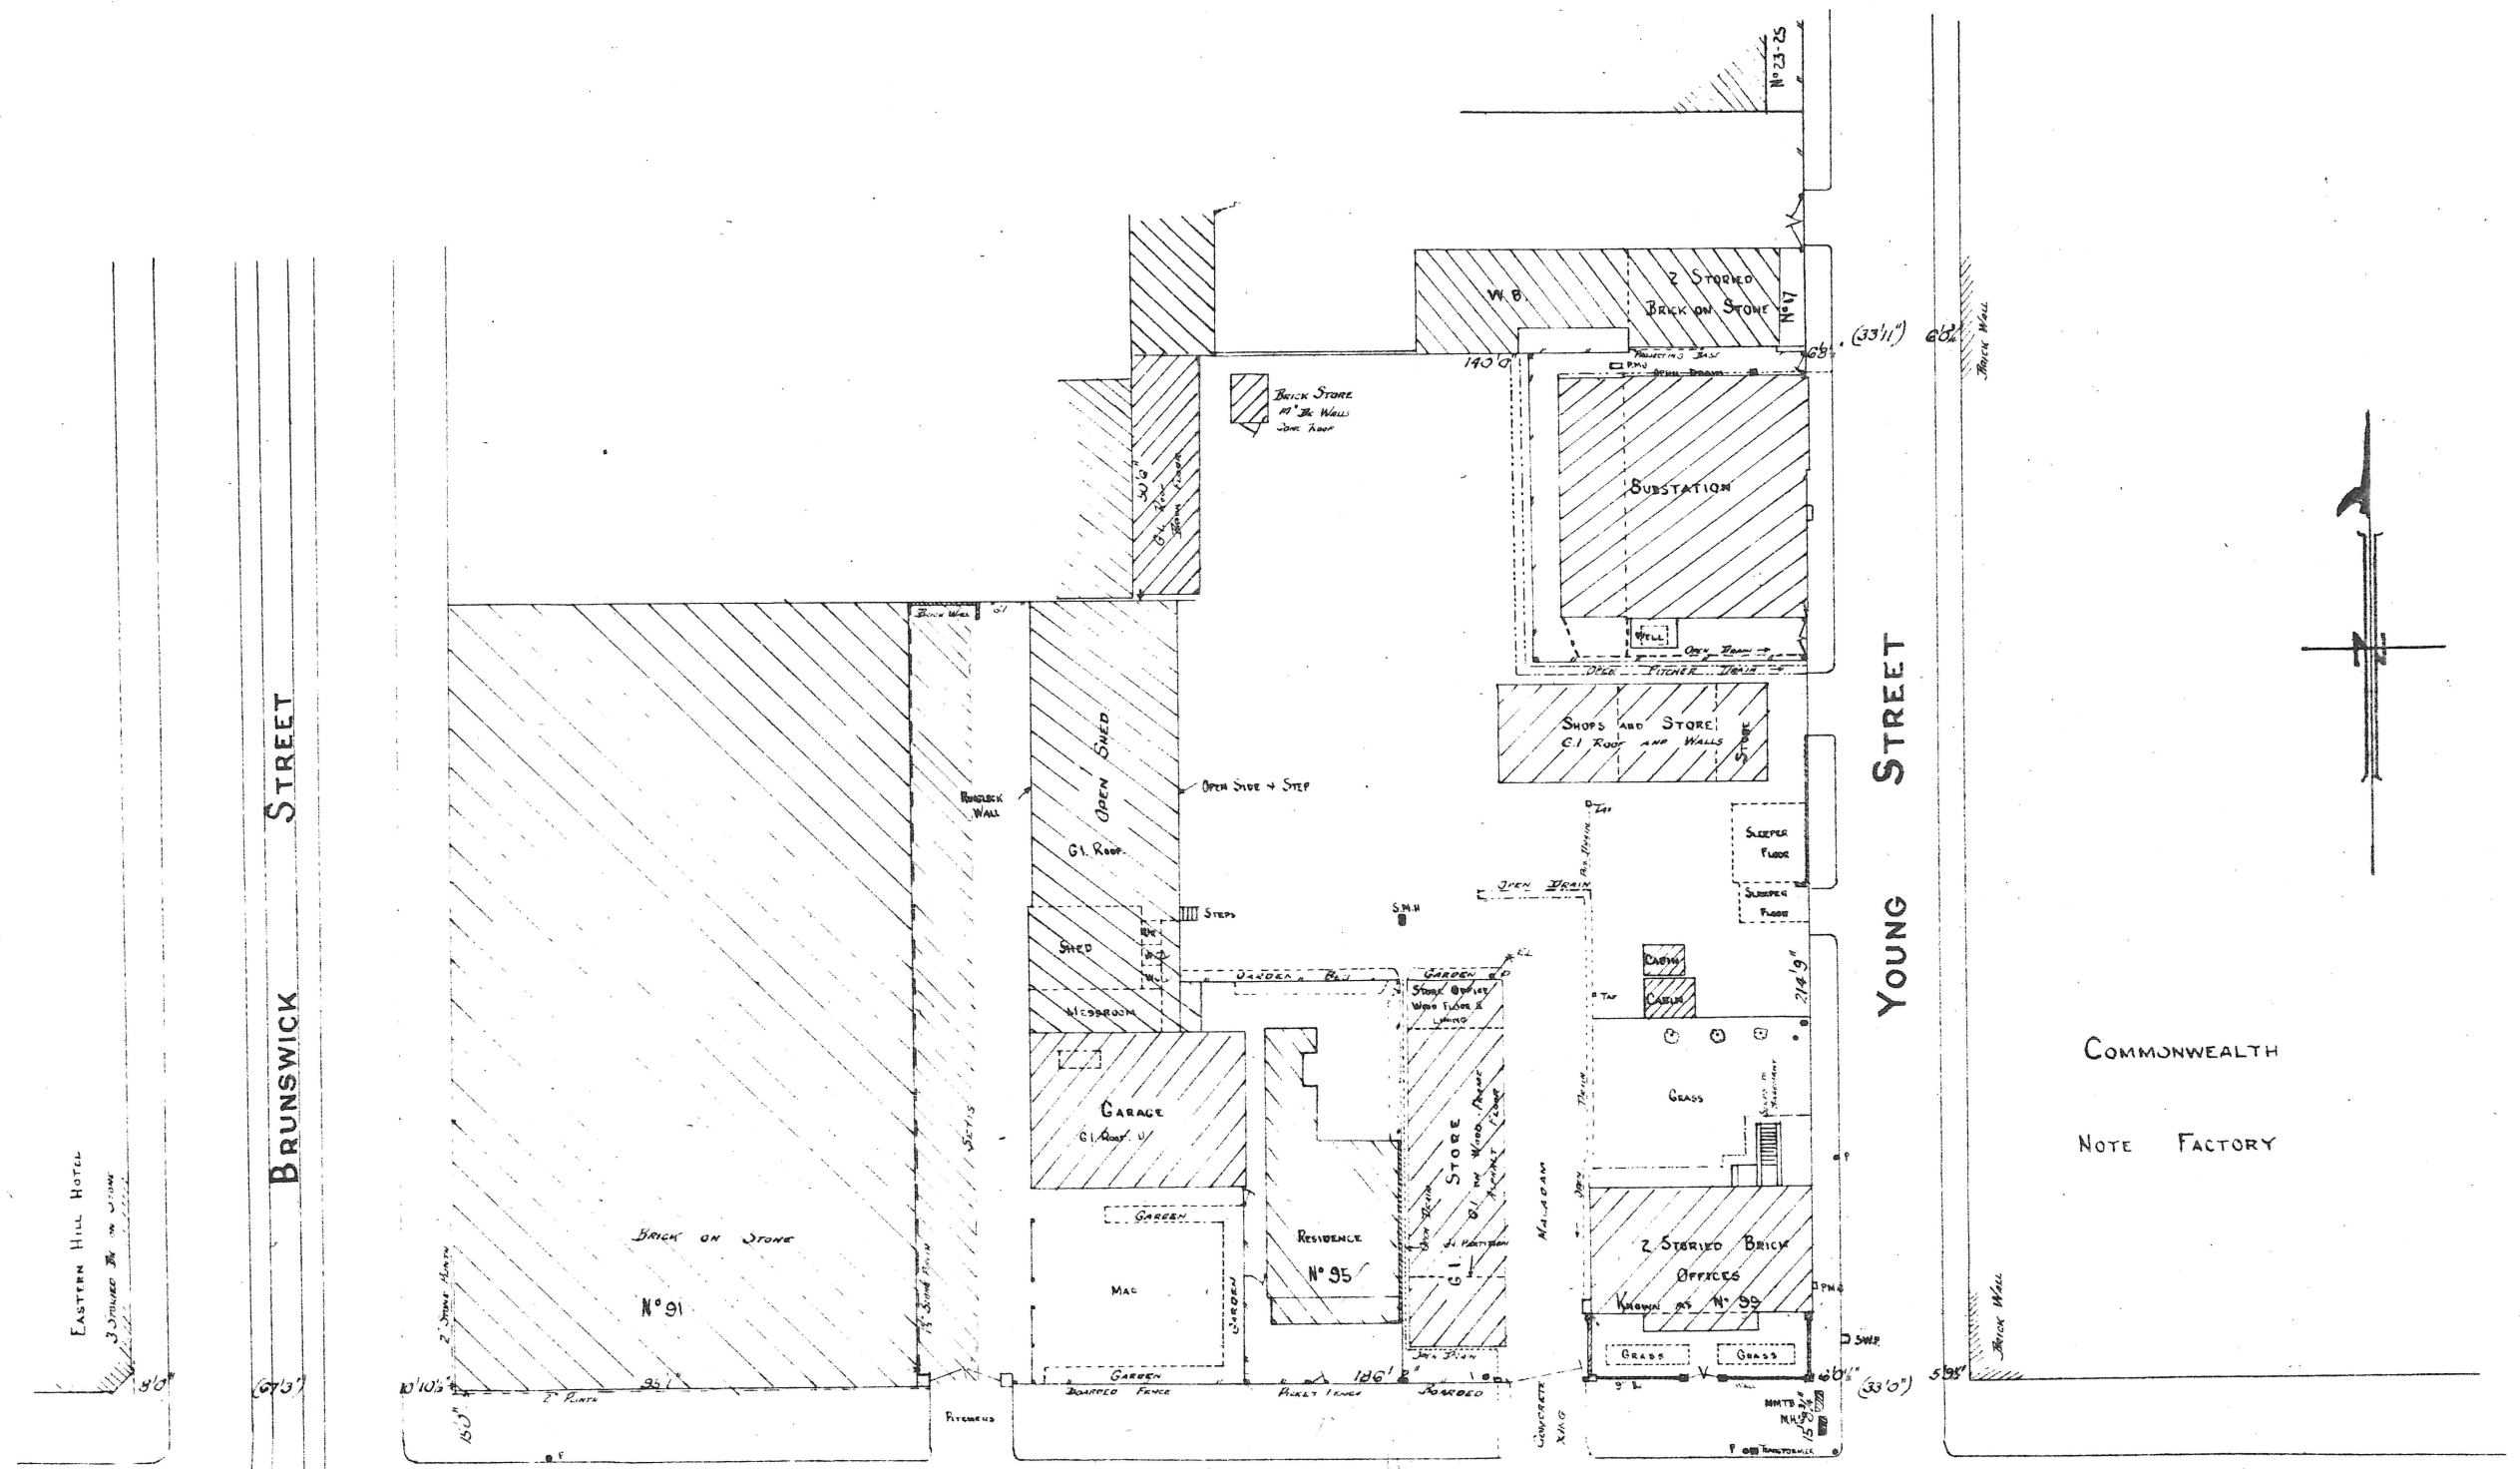

COMMONWEALTH  
NOTE FACTORY

VICTORIA PARADE

NOTE  
11

