

R. O. W.


SINGLE STORED BRICK WITH SLATE ROOF

N° 451


VERANDAH

W.C.

GI ROOF ON WOODEN FRAME & WB'S ON EXTERIOR SLATE ROOF ON WOOD-FRAMED GABLES ON BRICK WALLS

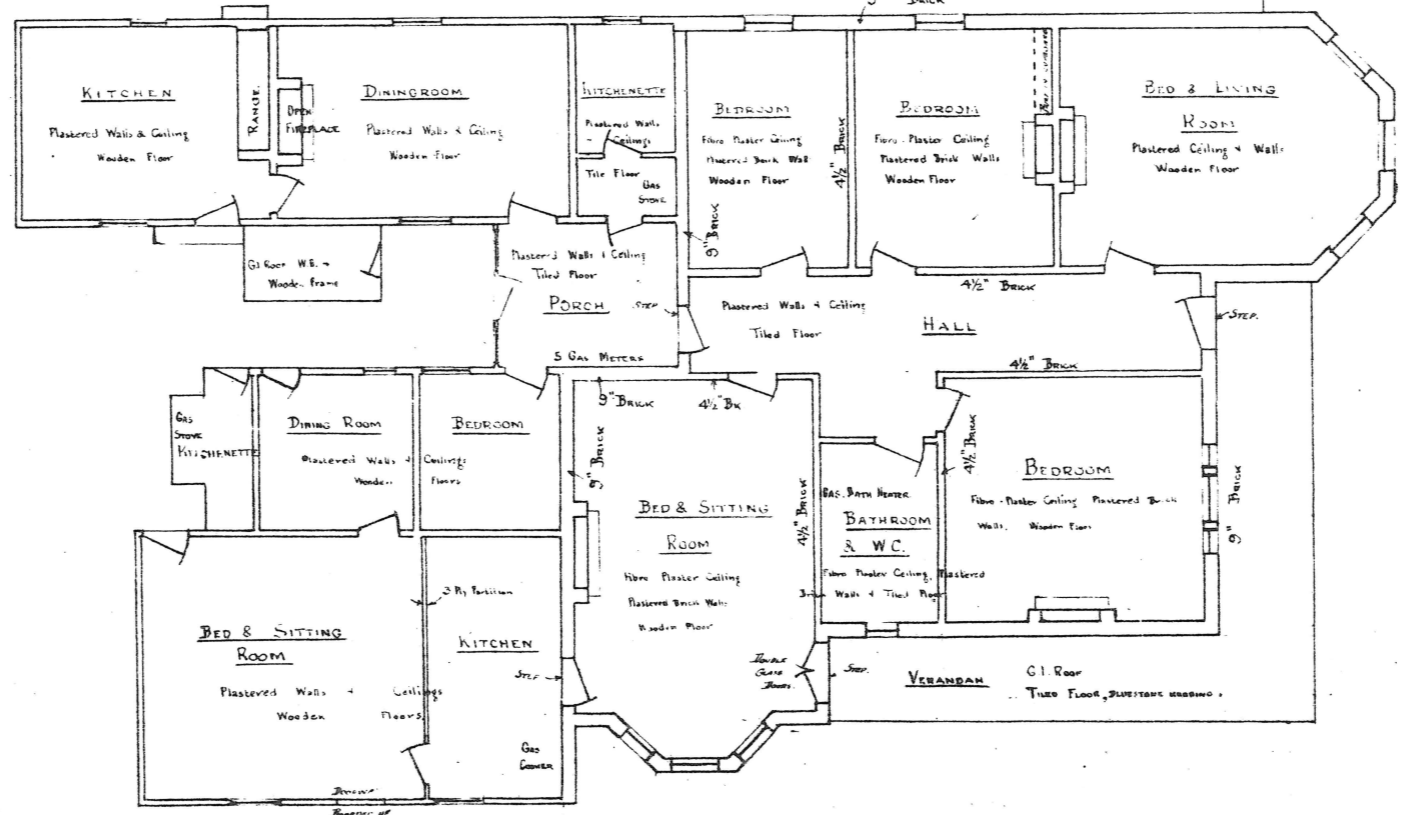

GI ROOF ON WOODEN FRAME & WB'S ON EXTERIOR SLATE ROOF ON WOOD-FRAMED GABLES ON BRICK WALLS

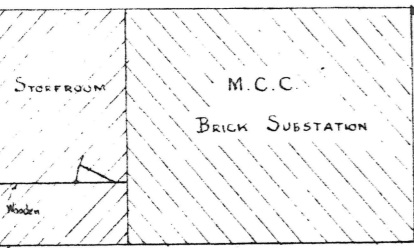


M.C.C. BRICK SUBSTATION

STORE ROOM

BRICK WITH G.I. ROOF
CLEANING OF EAVES

RAE STREET

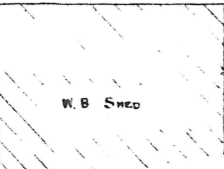

W.B. SHED

SINGLE STORED BRICK

N° 450A