




G.I. SHED

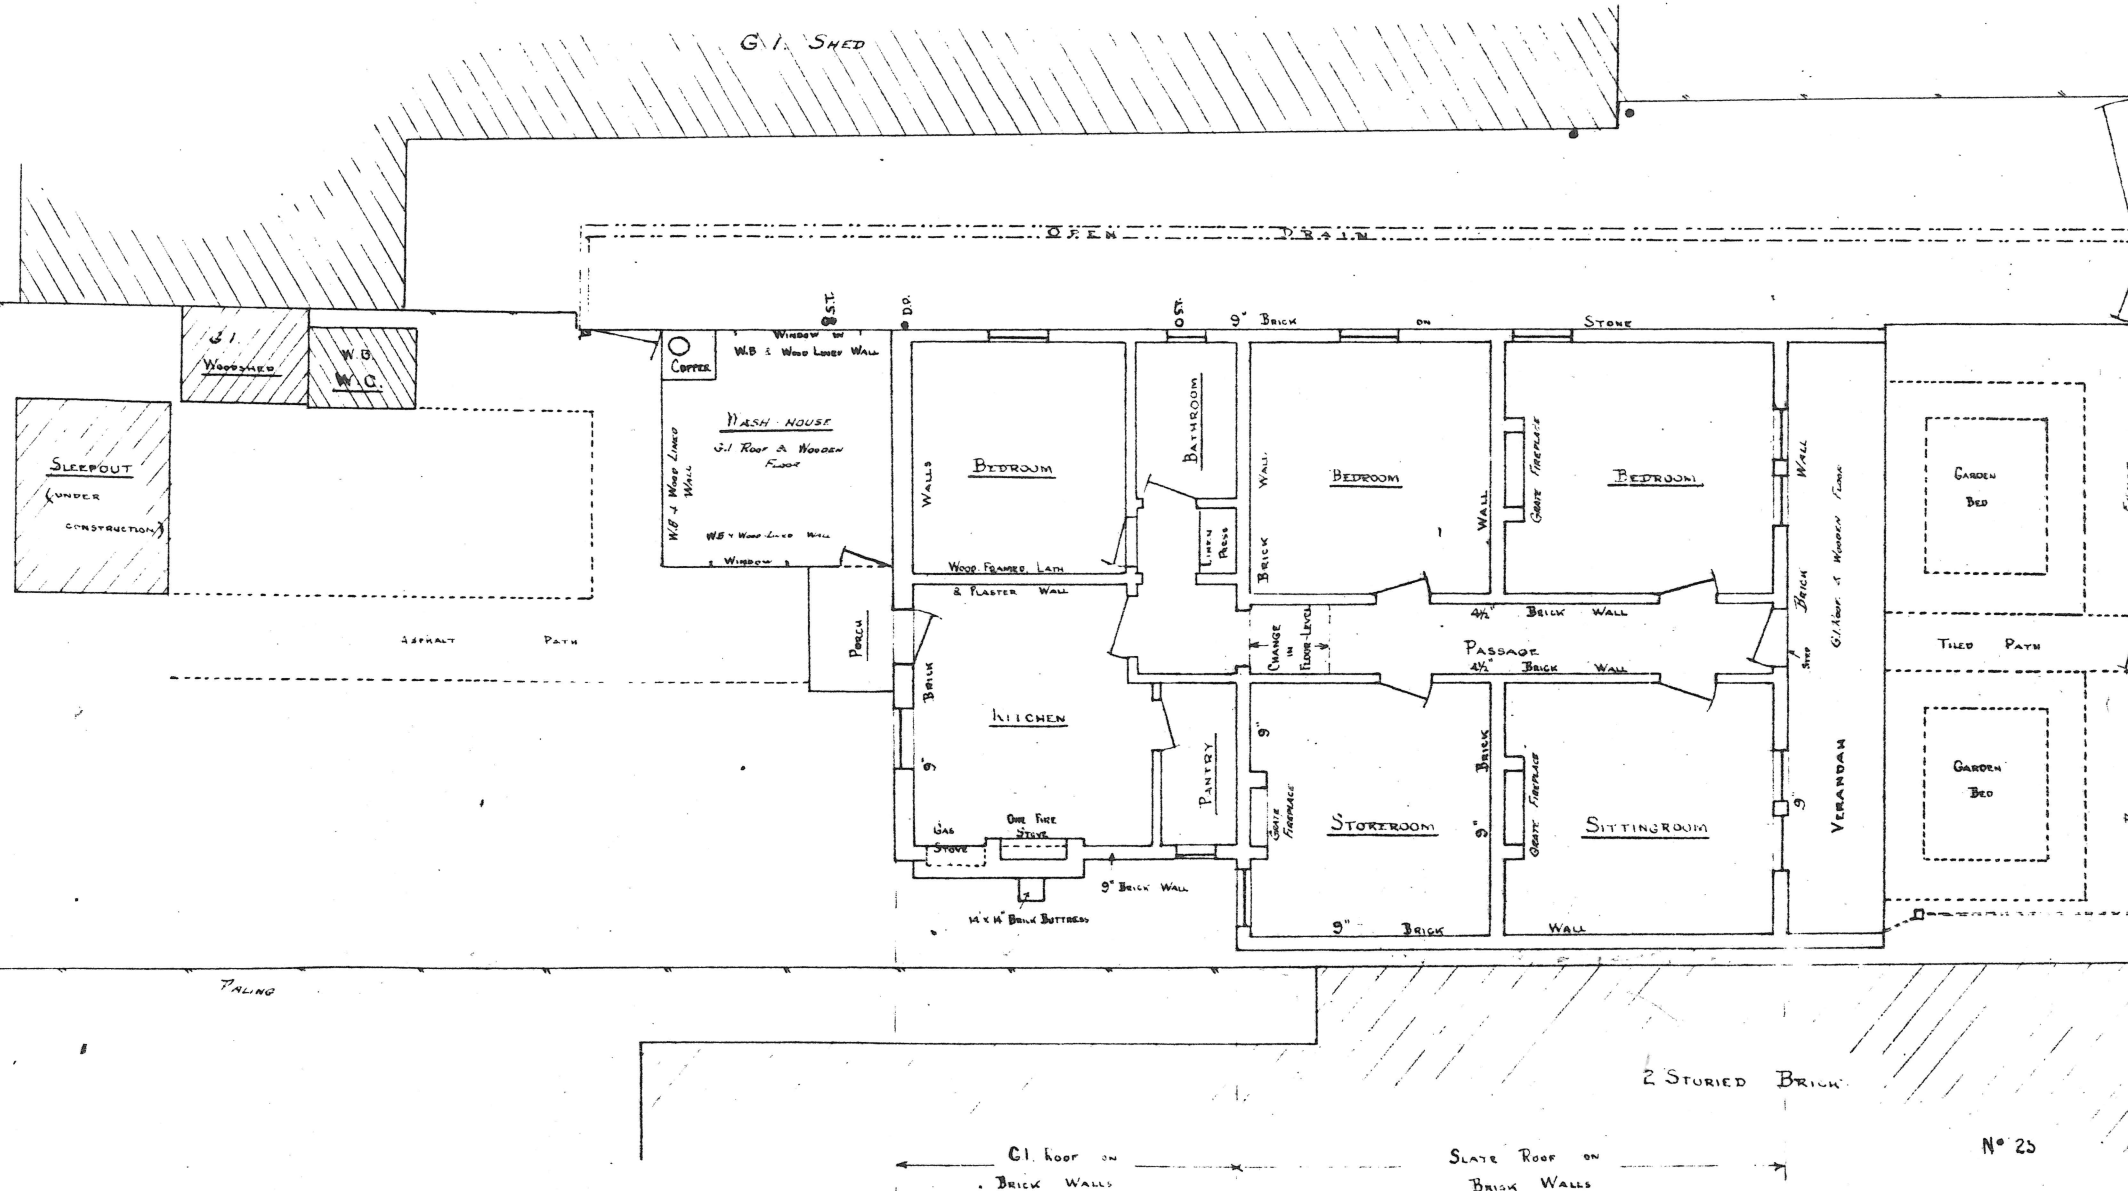


PITCHERED CHANNEL  
SCOTCHMER ST

2 STORIED BRICK

CL. ROOF ON BRICK WALLS      SLATE ROOF ON BRICK WALLS



N° 25

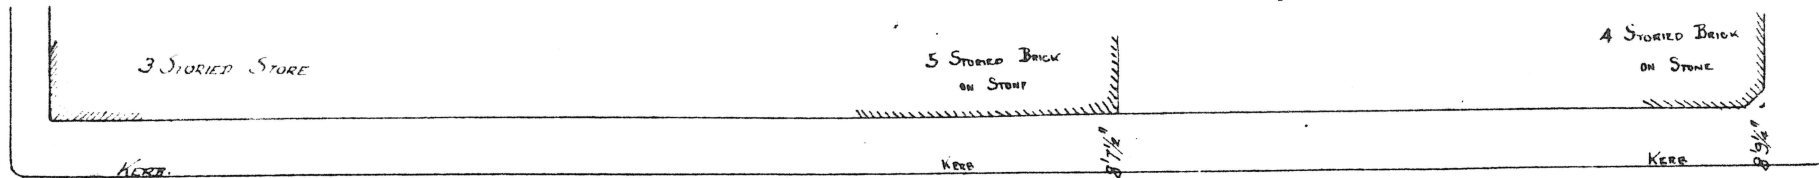


VICTORIA STREET

BRUNSWICK STREET


FITZROY STREET

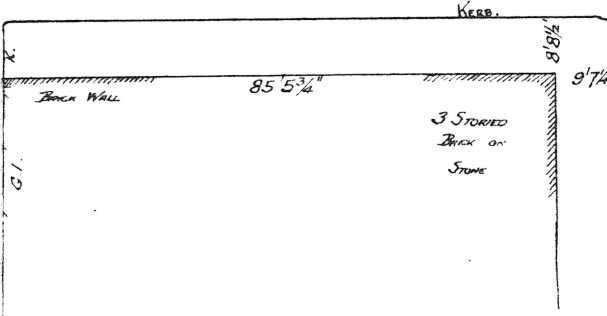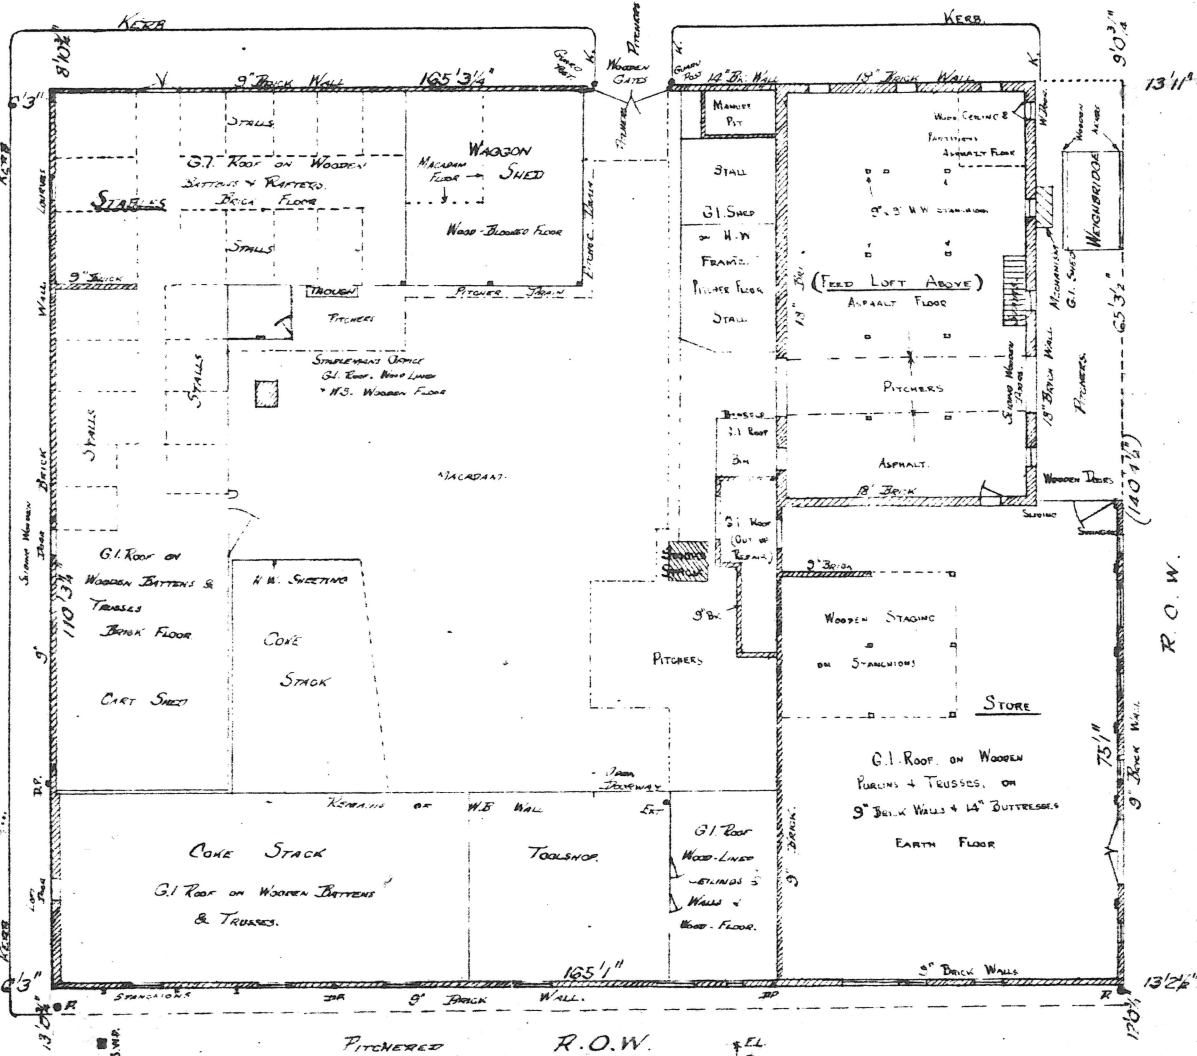

FEED LOFT

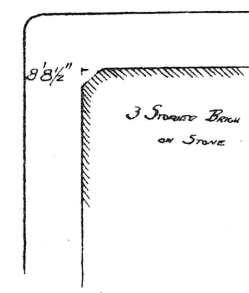


LOFT STAGING

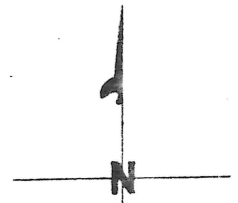


Ref 17/11/38



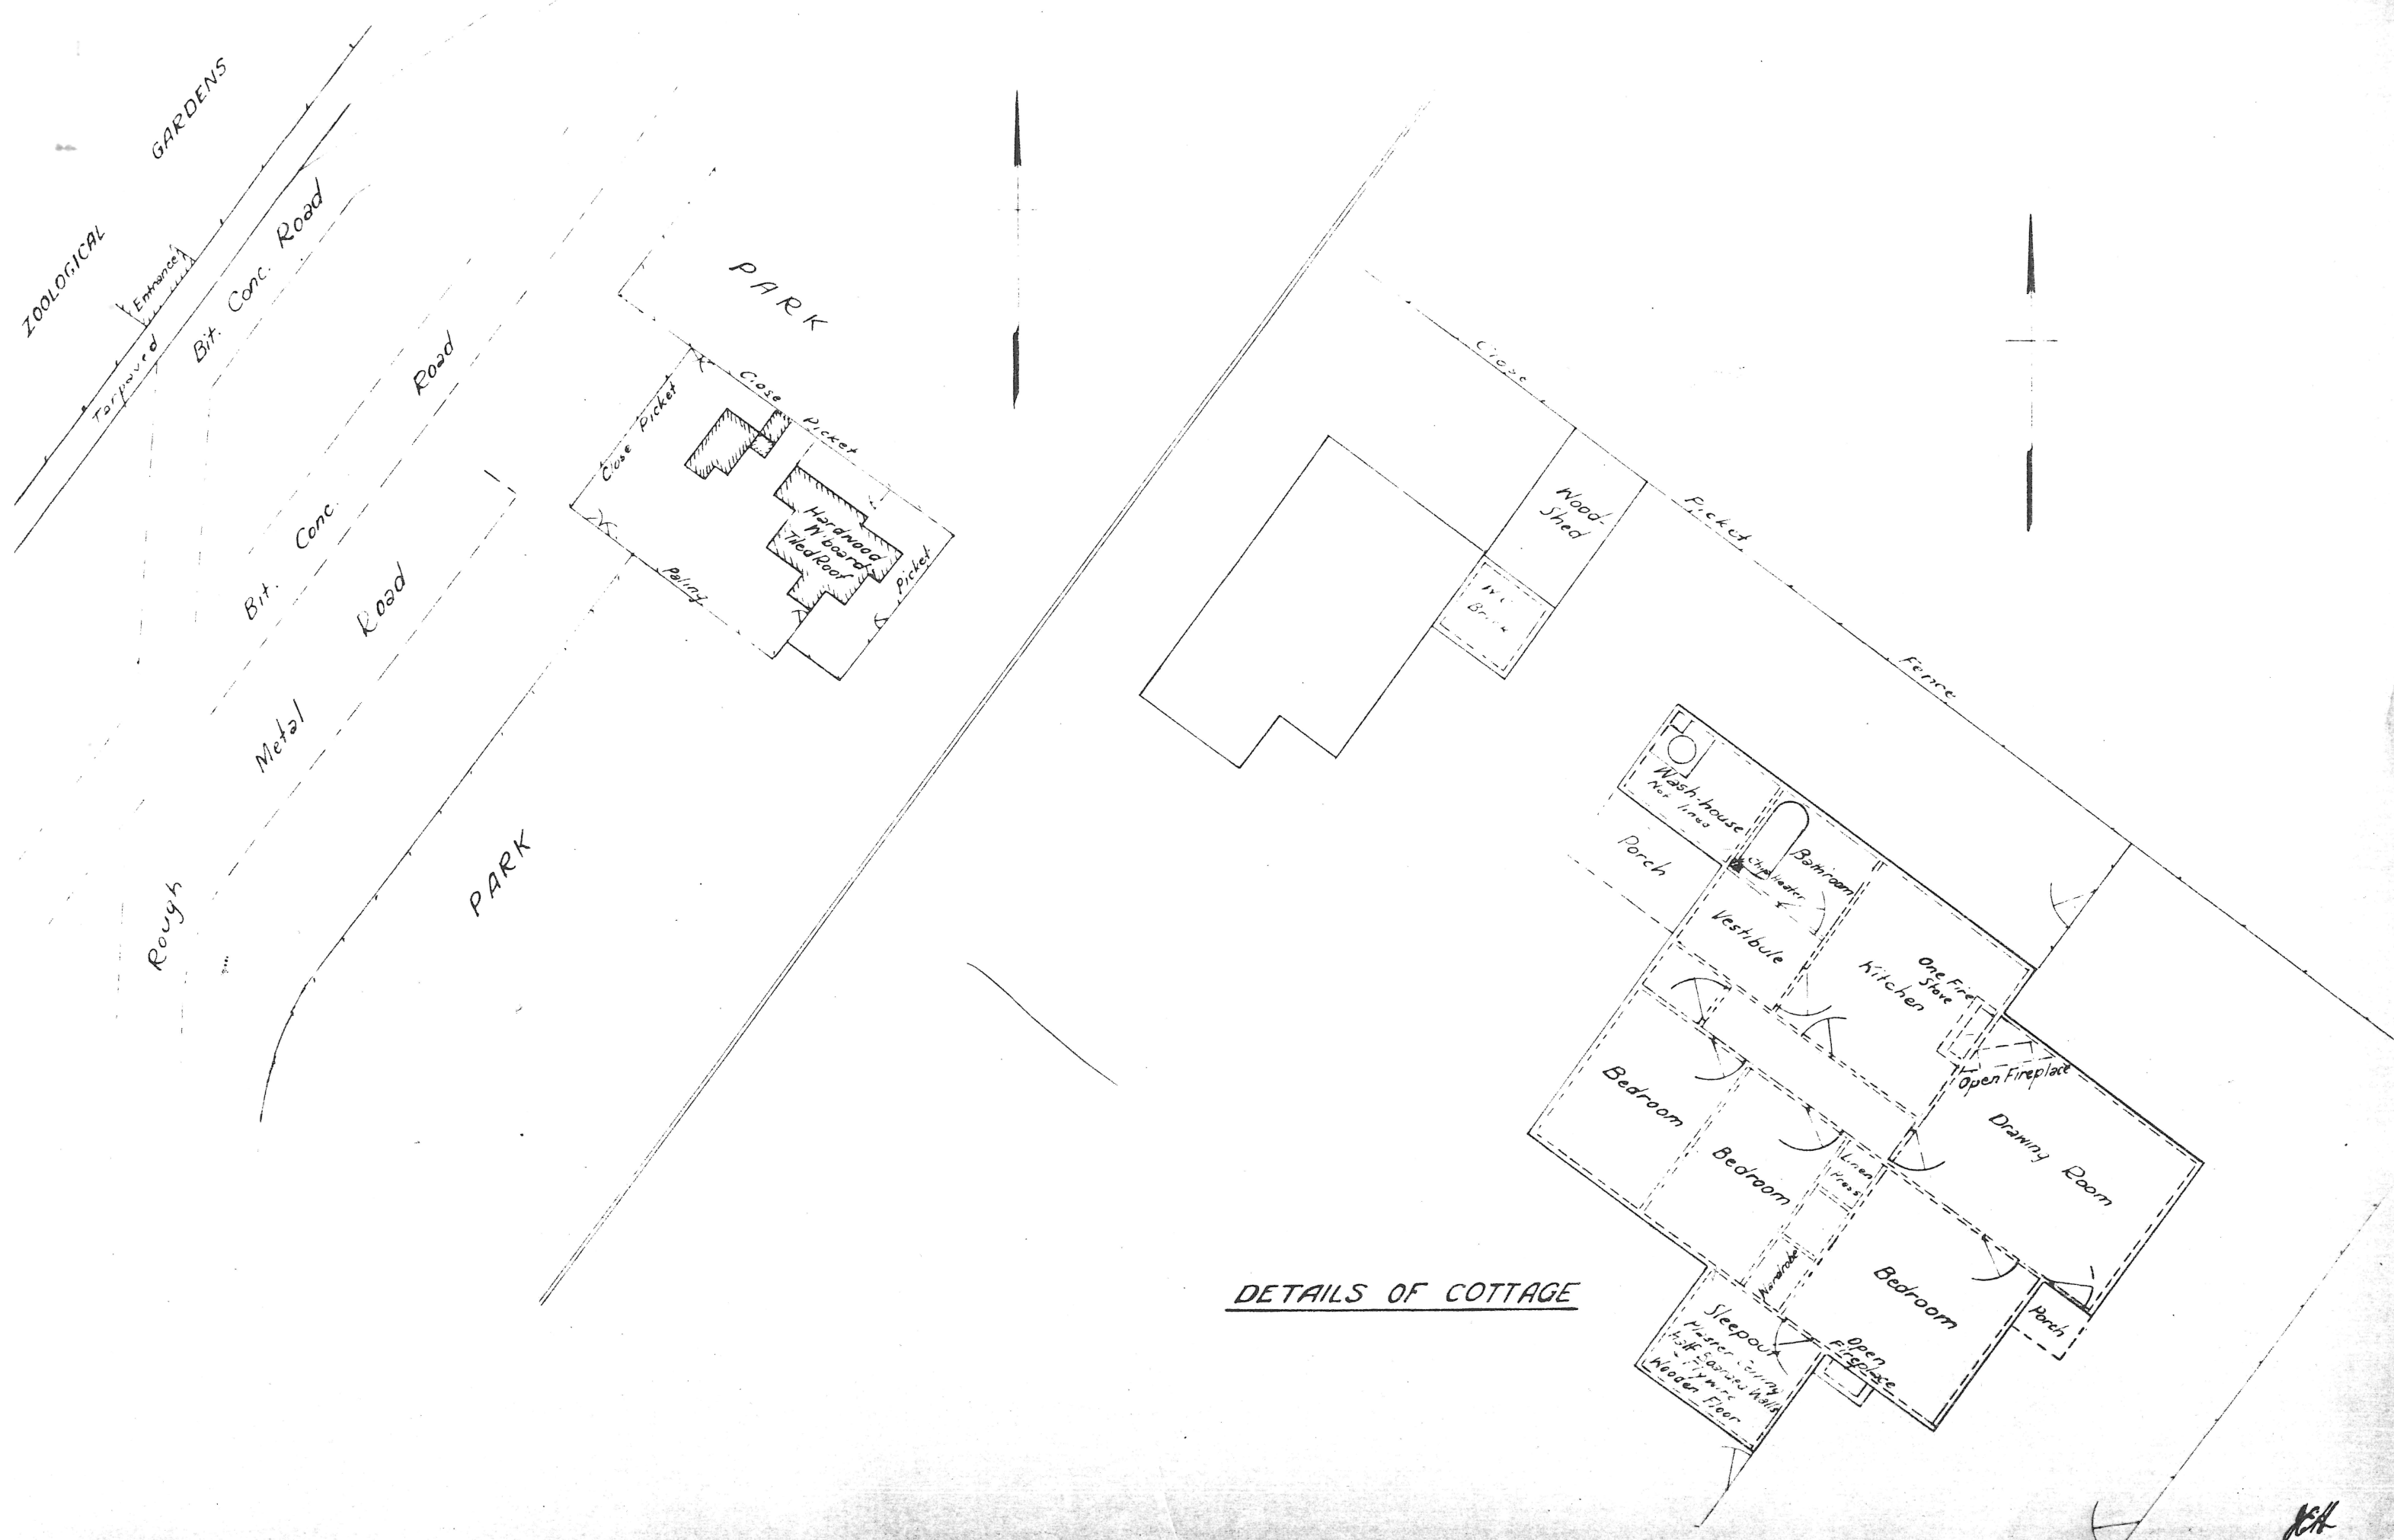


DETAILS OF COTTAGE

Scale :- 10 Feet to an Inch.

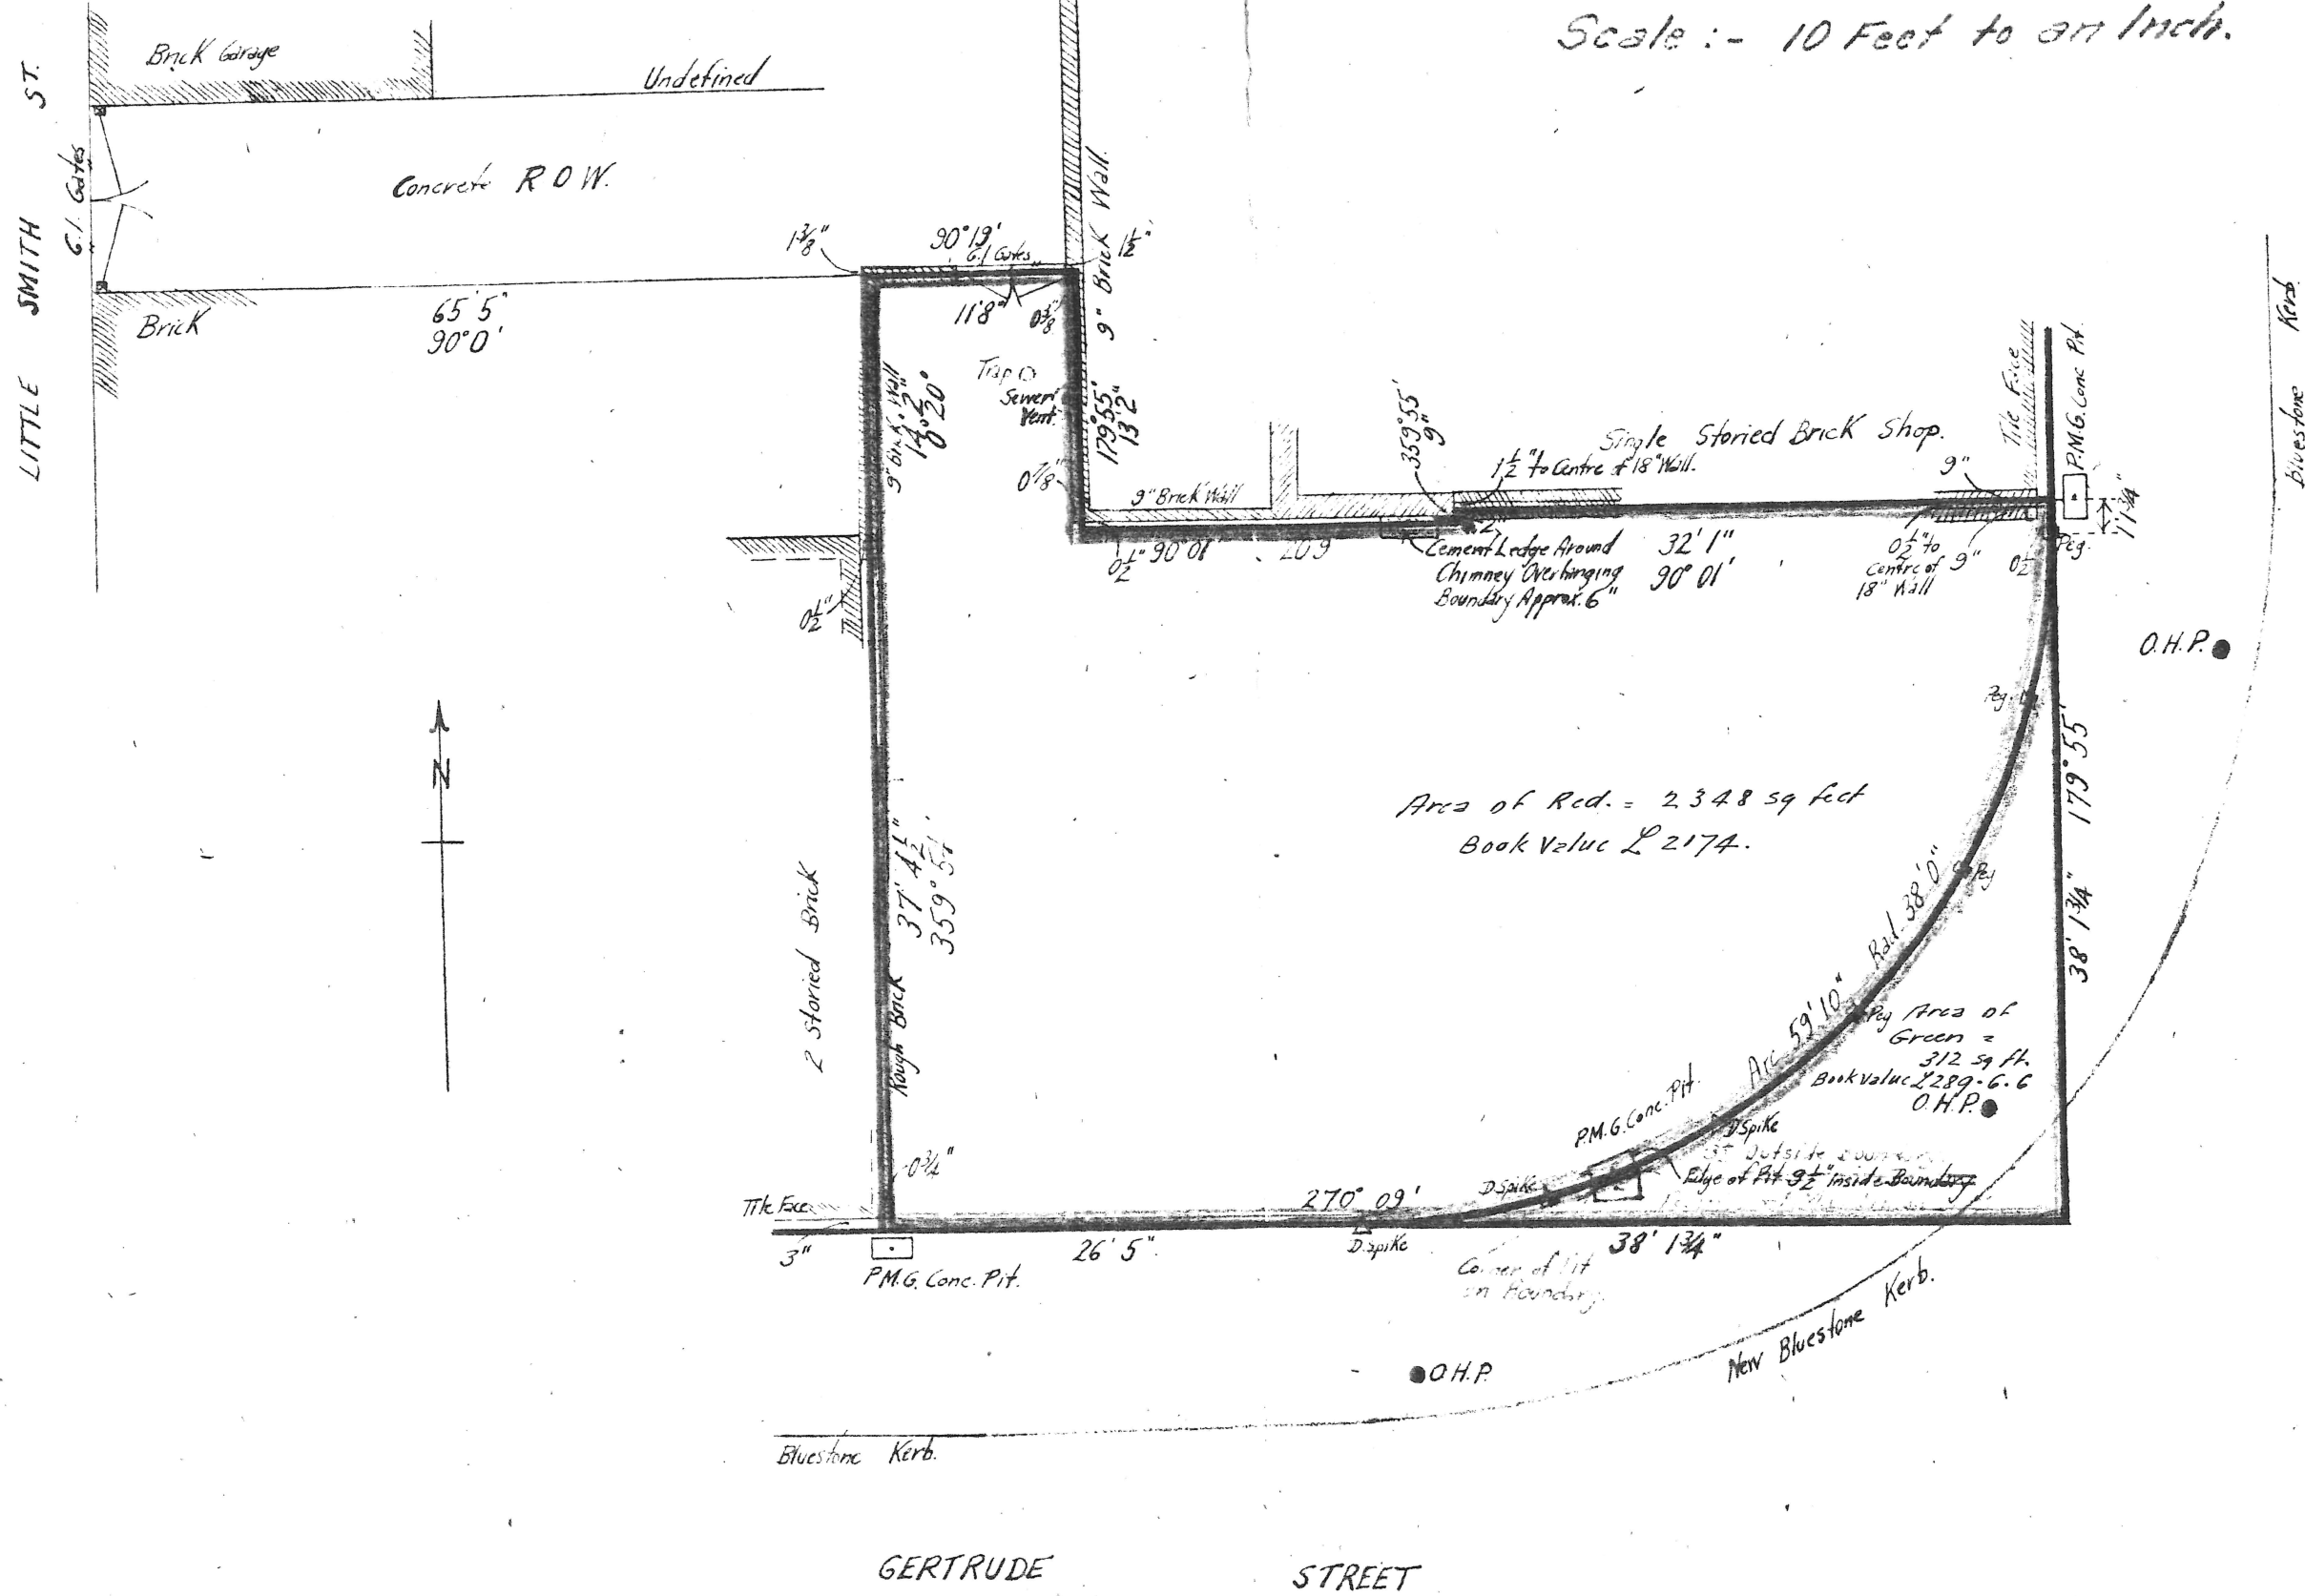

GERTRUDE ST N° 249 REY LAFY AND THREE ROOMS OVERHEAD OCCUPIED BY MRS. SCOTT.  
 SMITH ST N° 85 CHEMIST SHOP ON CORNER " " IAN MACLEAN  
 " N° 87 NEWSAGENT SHOP (BRANCH) " " G.A. WITTENBACH  
 " N° 85A-87A HALL AND FOUR ROOMS UPSTAIRS " " MRS BRAGO.

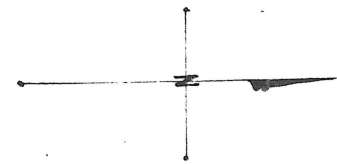

SCALE 30' TO 1"

SCALE 10' TO 1"

