
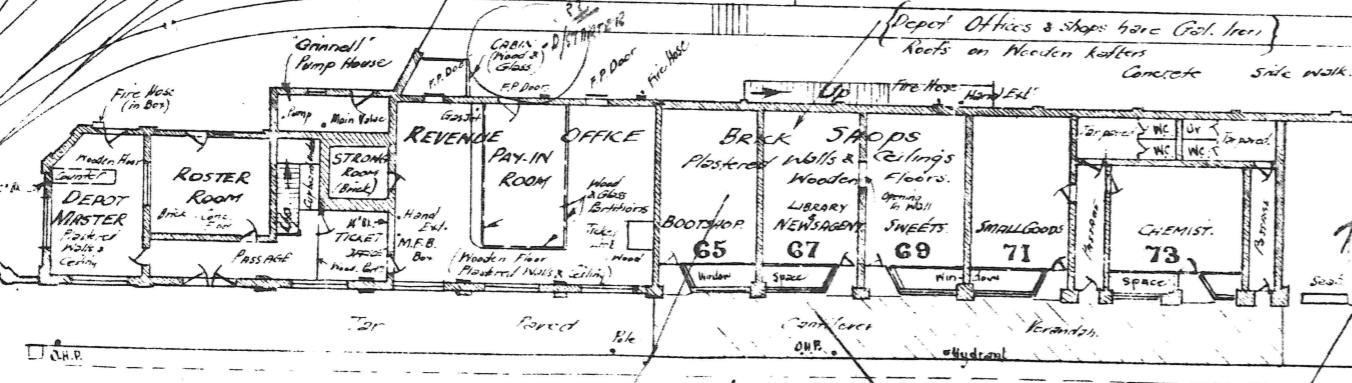
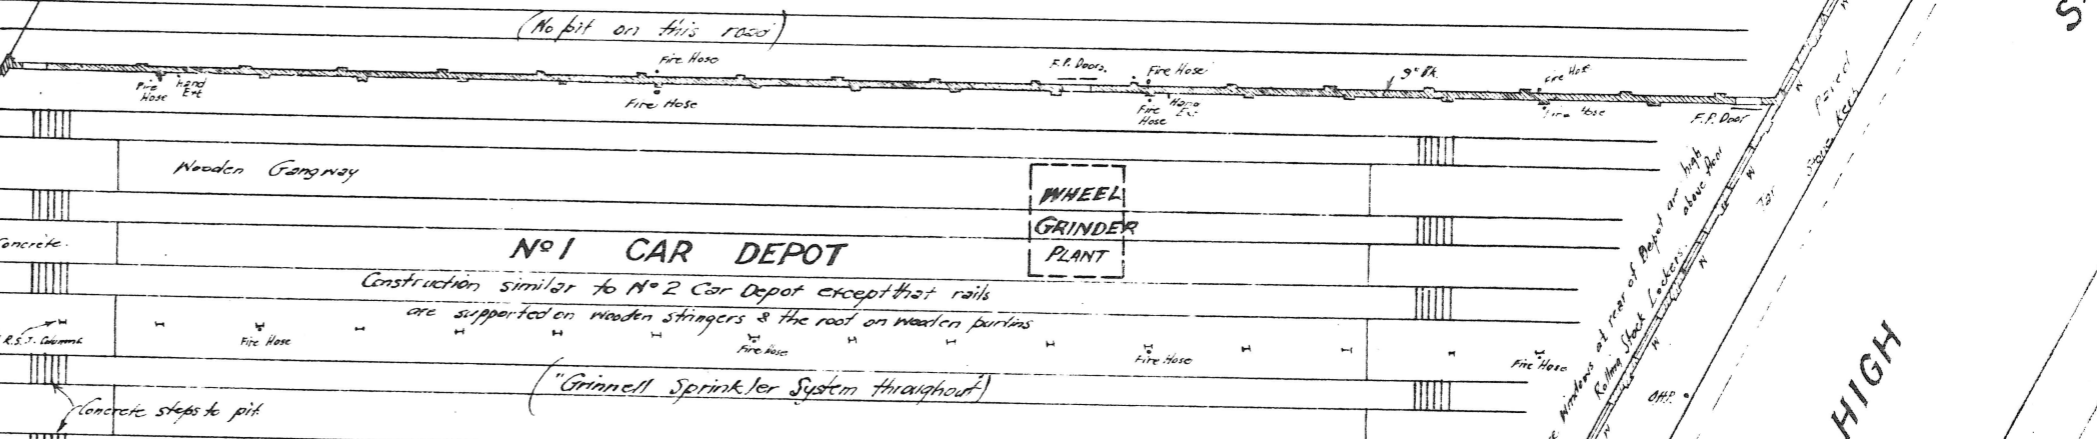
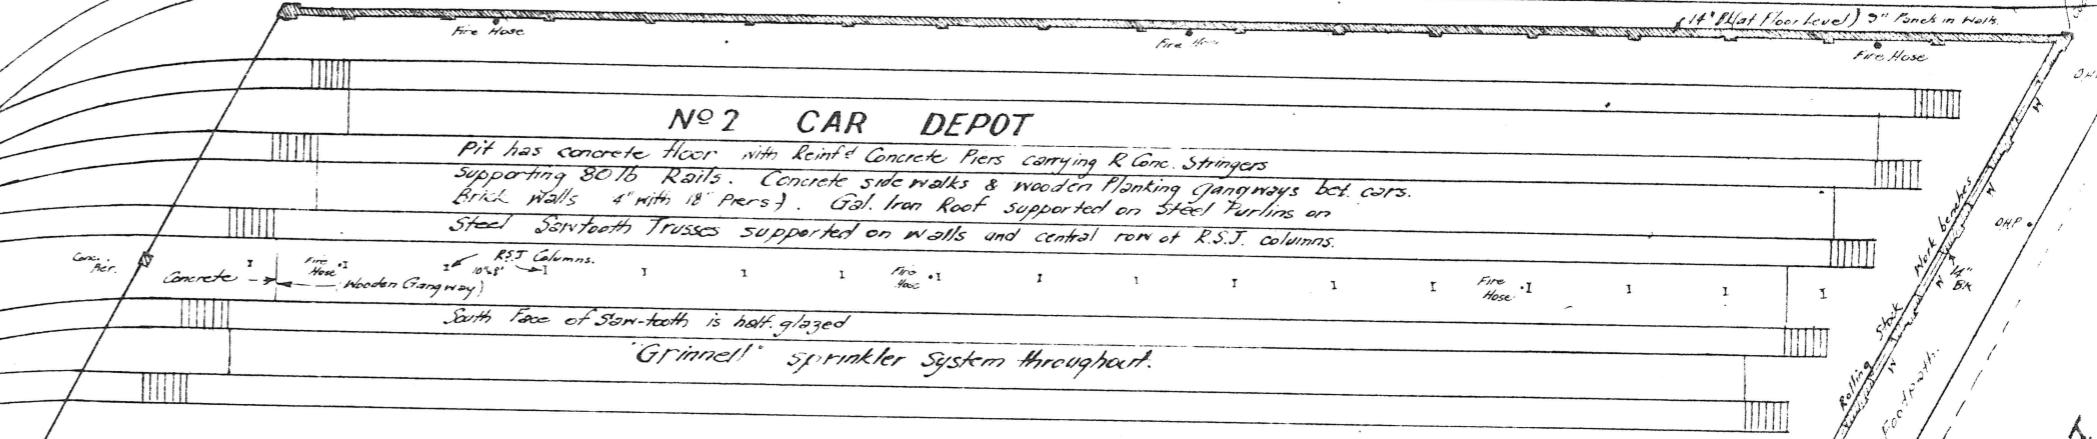
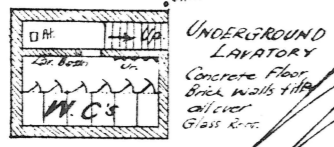
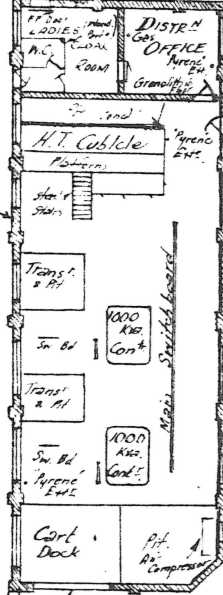



Note: "Grinnell" Sprinkler System is supplied from a compressed air water tank 78" dia x 86" h. on roof above North side of Ticket Bulk Store and Mess Room.

UPPER FLOOR ABOVE OFFICES AND SHOPS FRONTING BARKER'S RD.

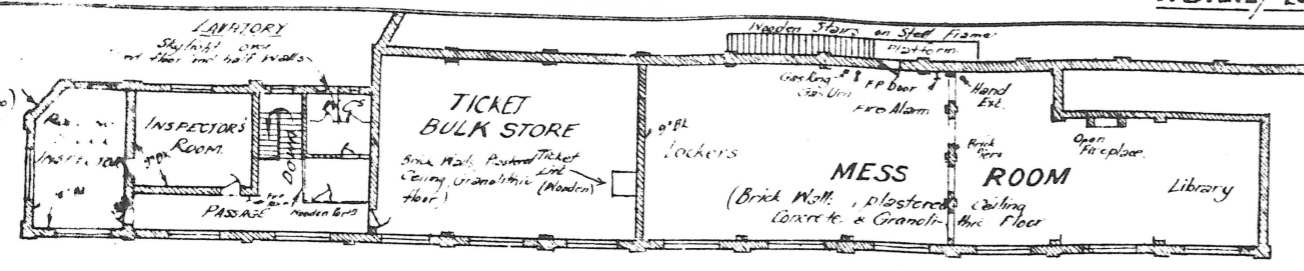

BARKER'S RD

RD

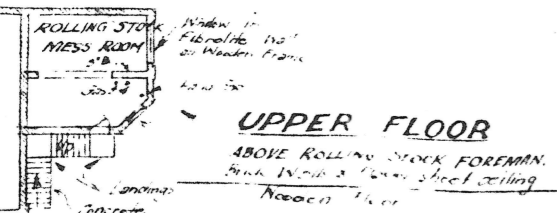

Used in Depot ALTERATIONS Slabs 65-75 EXIST 1967 F.W.S.

HIGH

ST