


DETAILS OF CONSTRUCTION

Brick Walls and Foundations, Stone facings.
 Wooden floors on wooden joists & stumps.
 Plastered walls and ceilings (partitions paneled)
 Slate roof supported on wooden trusses and rafters.

L. J. Coleman
 20. 2. 21.




ROADWAY (to chadler)

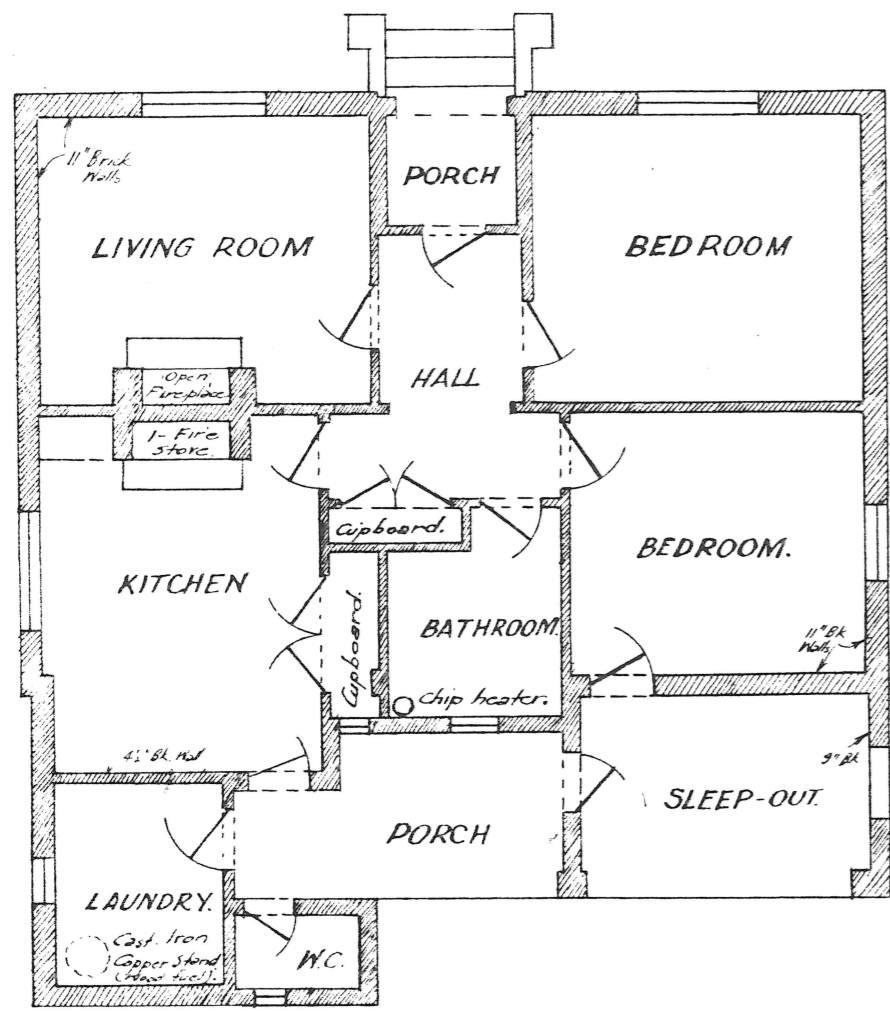



PLAN OF LODGE
 Scale 8 ft. to 1 in.

DETAILS OF CONSTRUCTION

Brick Walls and foundations, stone facings; Wooden floor on wooden joists and stumps; Plastered walls & ceilings. T. Slate roof on wooden rafters. Wooden doors; steel frame windows. Concrete floor to laundry & W.C.

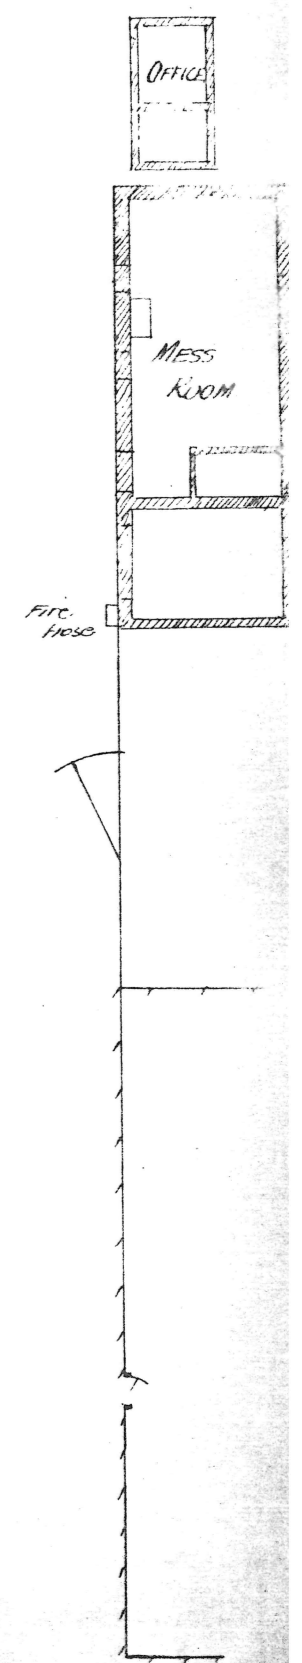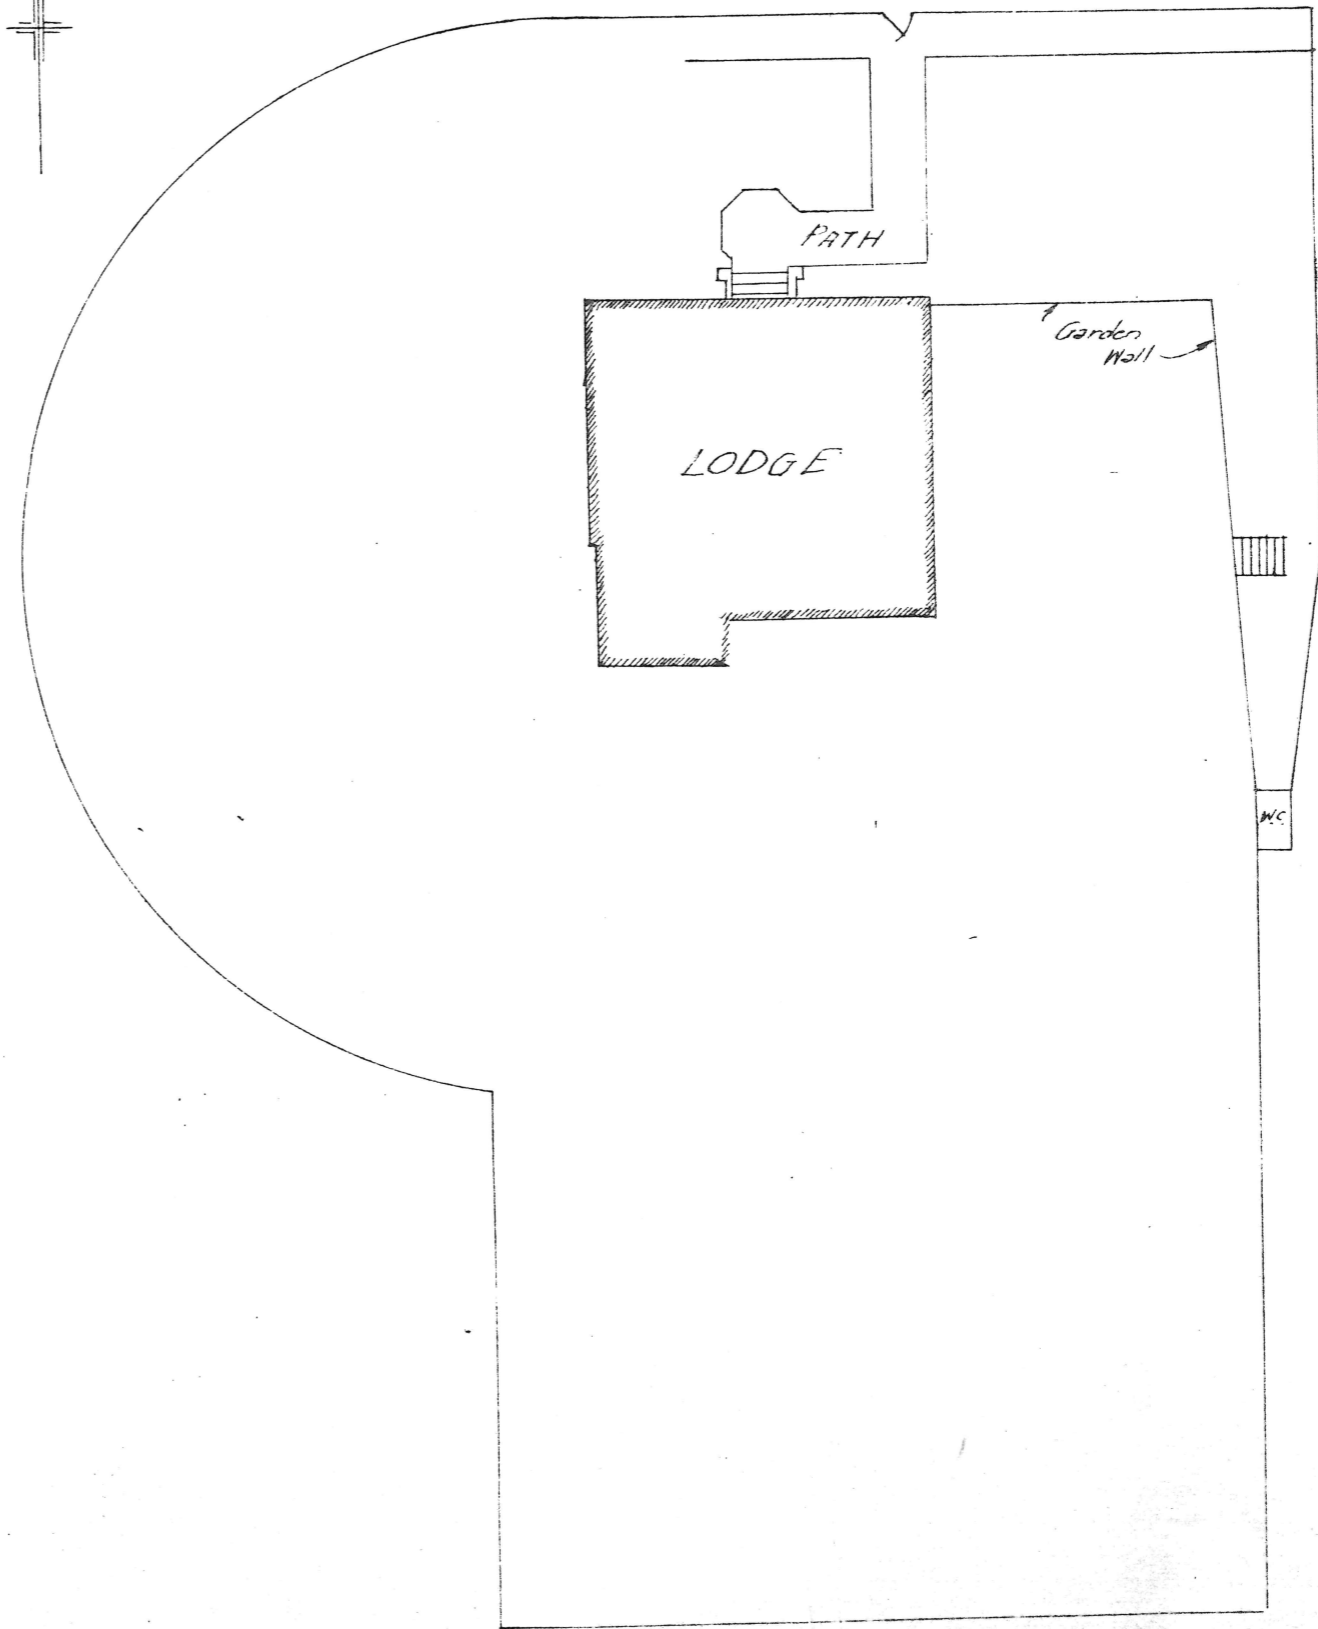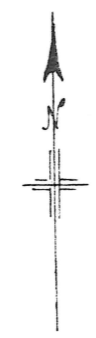

H. J. Coleman

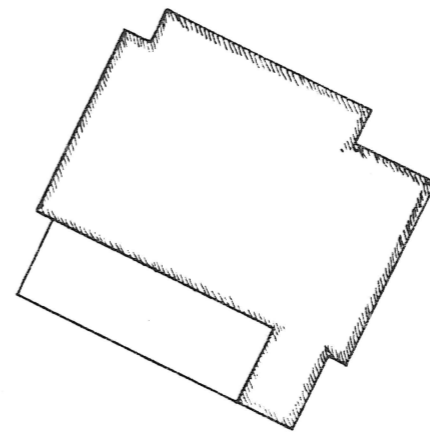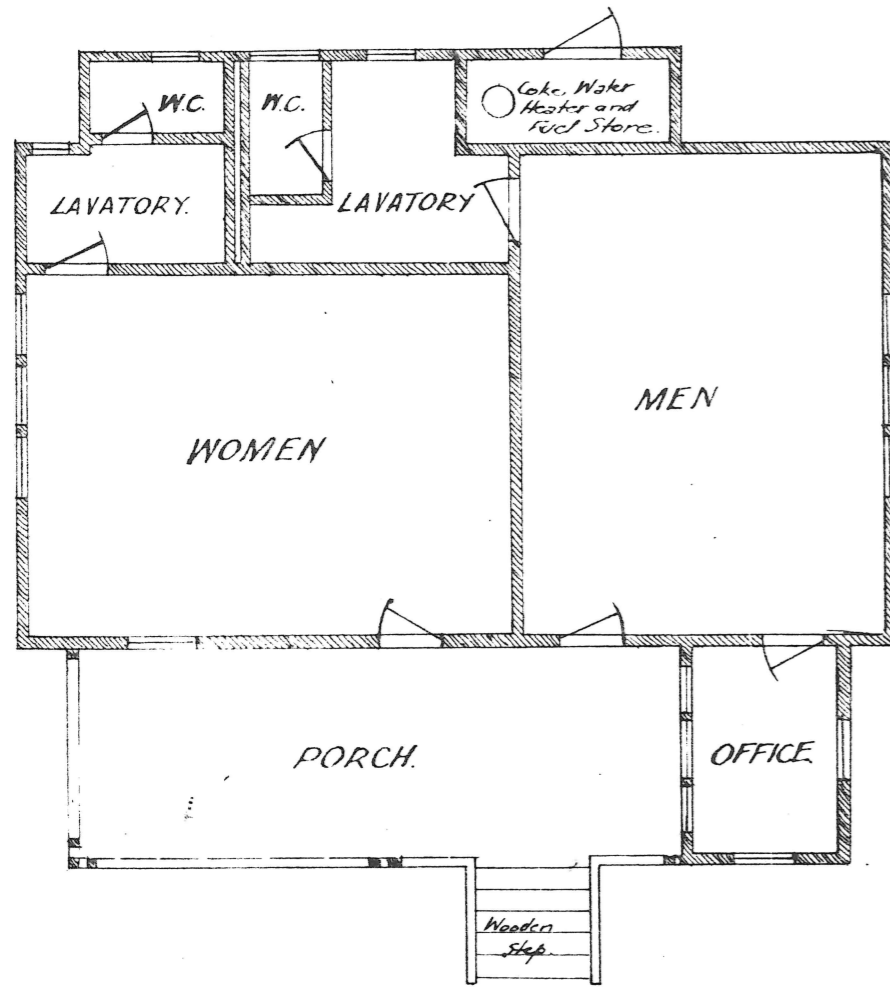


PLAN OF GOLF HOUSE

Scale - 8 ft. to an inch.

DETAILS OF CONSTRUCTION.

Floor and under-structure are of wood. Lavatory floors concrete.
 Timber frame for walls and roof. Weatherboard outer covering.
 Inside walls and ceiling sply lined above 2' dado height - Dado of 1/2" HW. Boards
 Tile roof. Lavatories and Coke Heater Room. Cement-sheet lined.

Handwritten initials or signature.

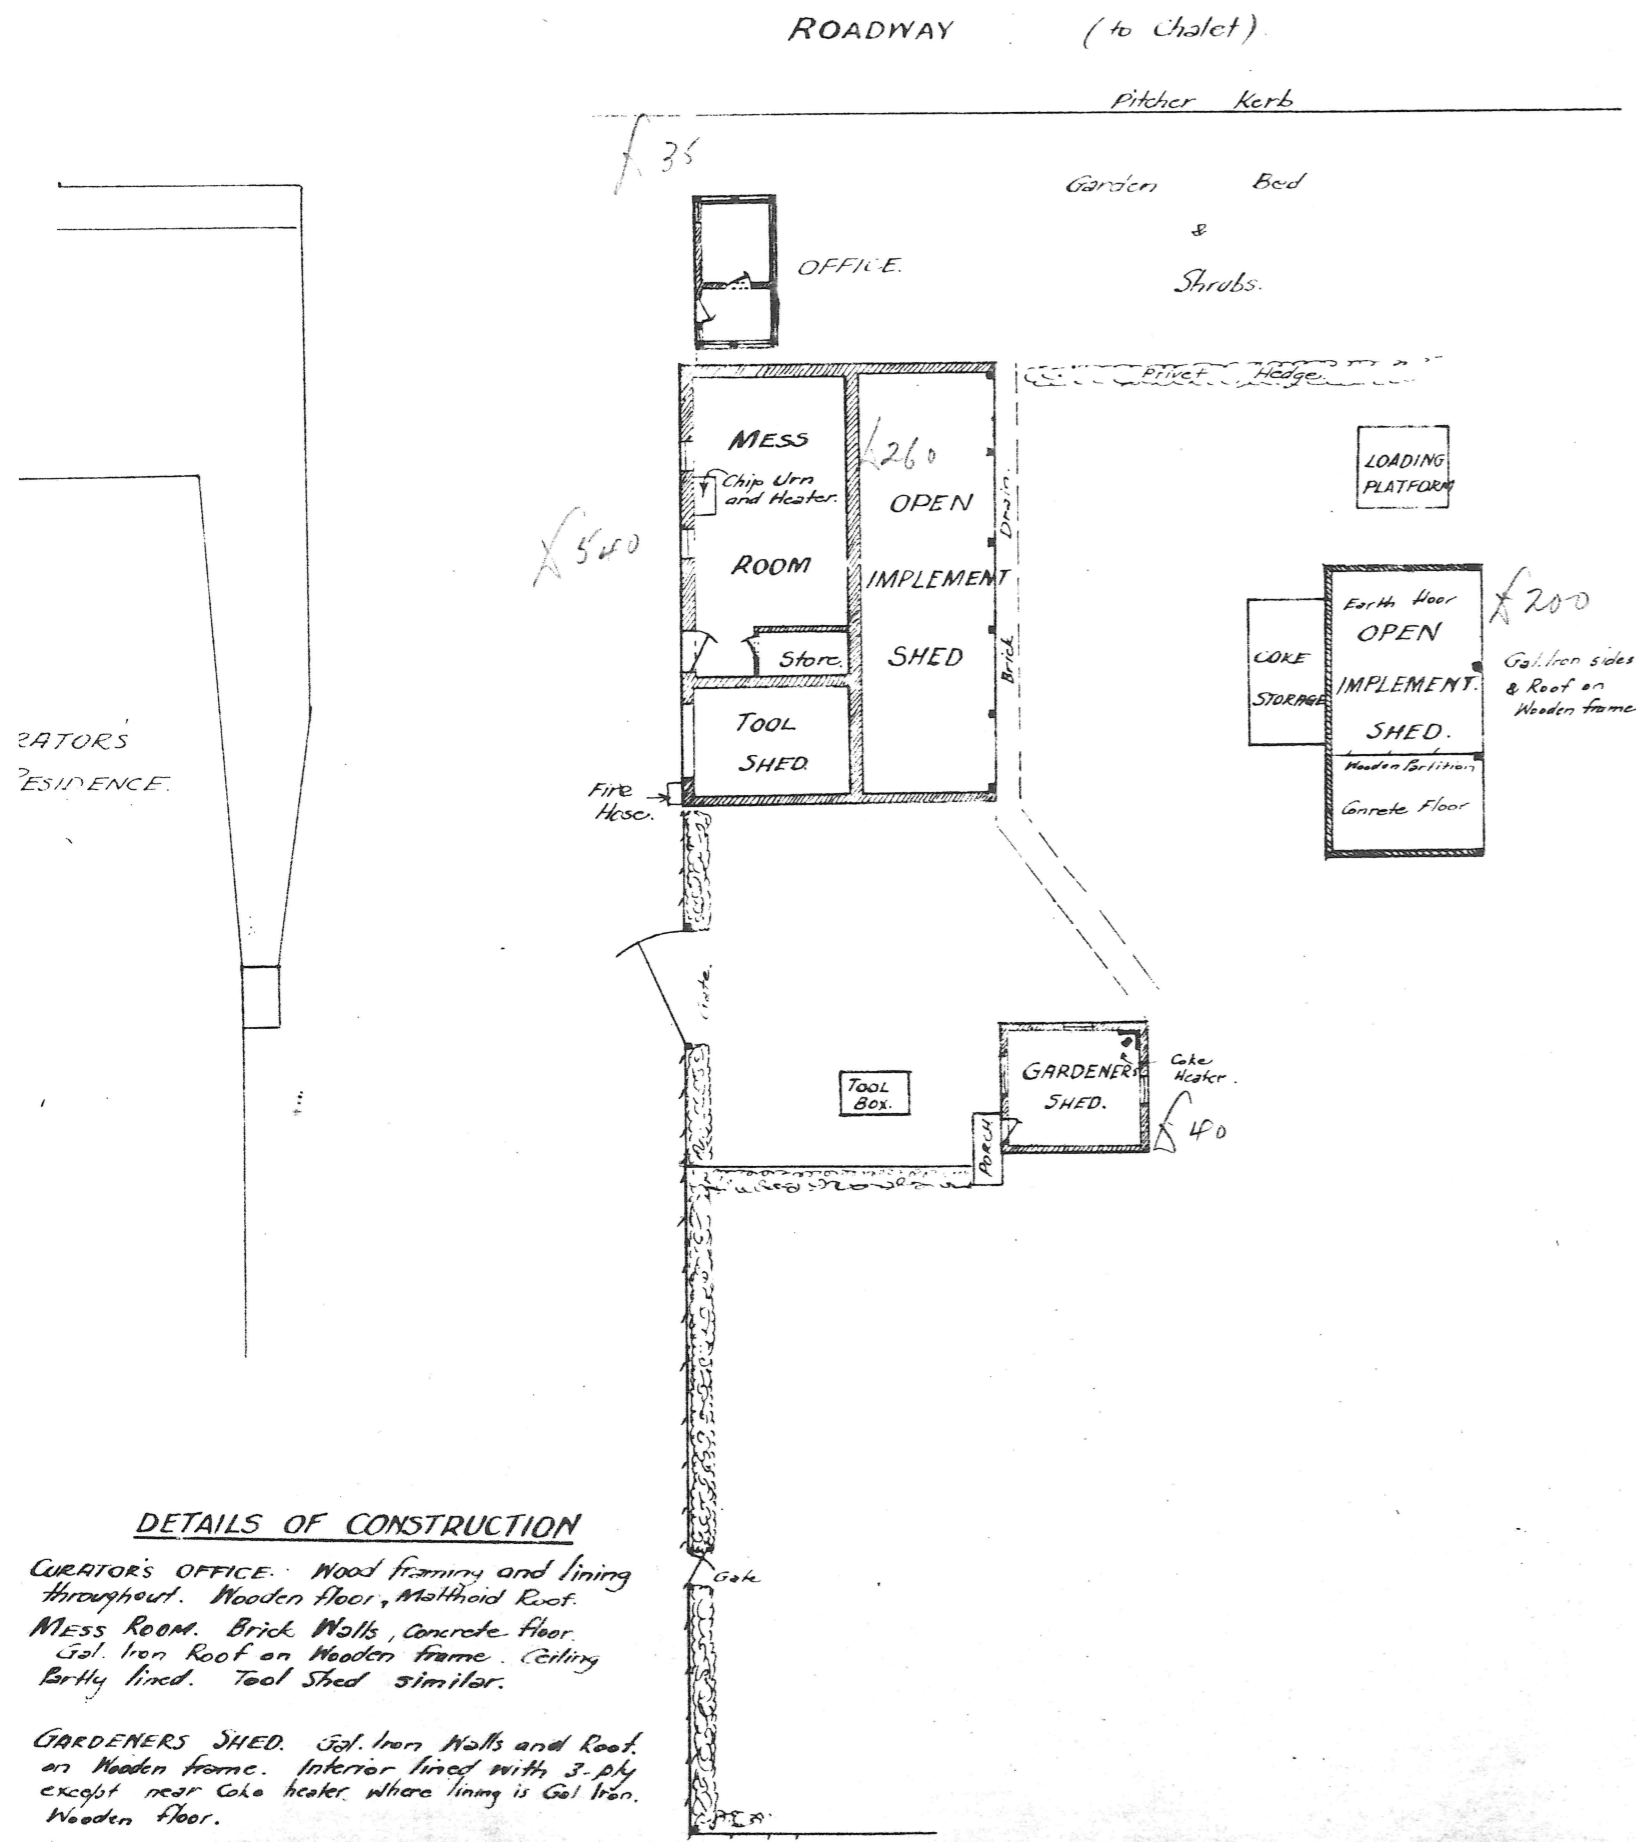

DETAILS OF CONSTRUCTION

CURATOR'S OFFICE. Wood framing and lining throughout. Wooden floor, Malthoid Roof.
 MESS ROOM. Brick Walls, Concrete floor. Gal. Iron Roof on Wooden frame. Ceiling partly lined. Tool Shed similar.
 GARDENERS SHED. Gal. Iron Walls and Roof on Wooden frame. Interior lined with 3-ply except near coke heater where lining is Gal Iron. Wooden floor.