


W-1163


APPROVED	DATE
CHECKED	DATE
RETRACED	DATE
DRAWN	DATE

COMMONWEALTH OF AUSTRALIA
 DEPT. OF MUNITIONS
 FACTORY BOARD
 ISSUE NO. 6

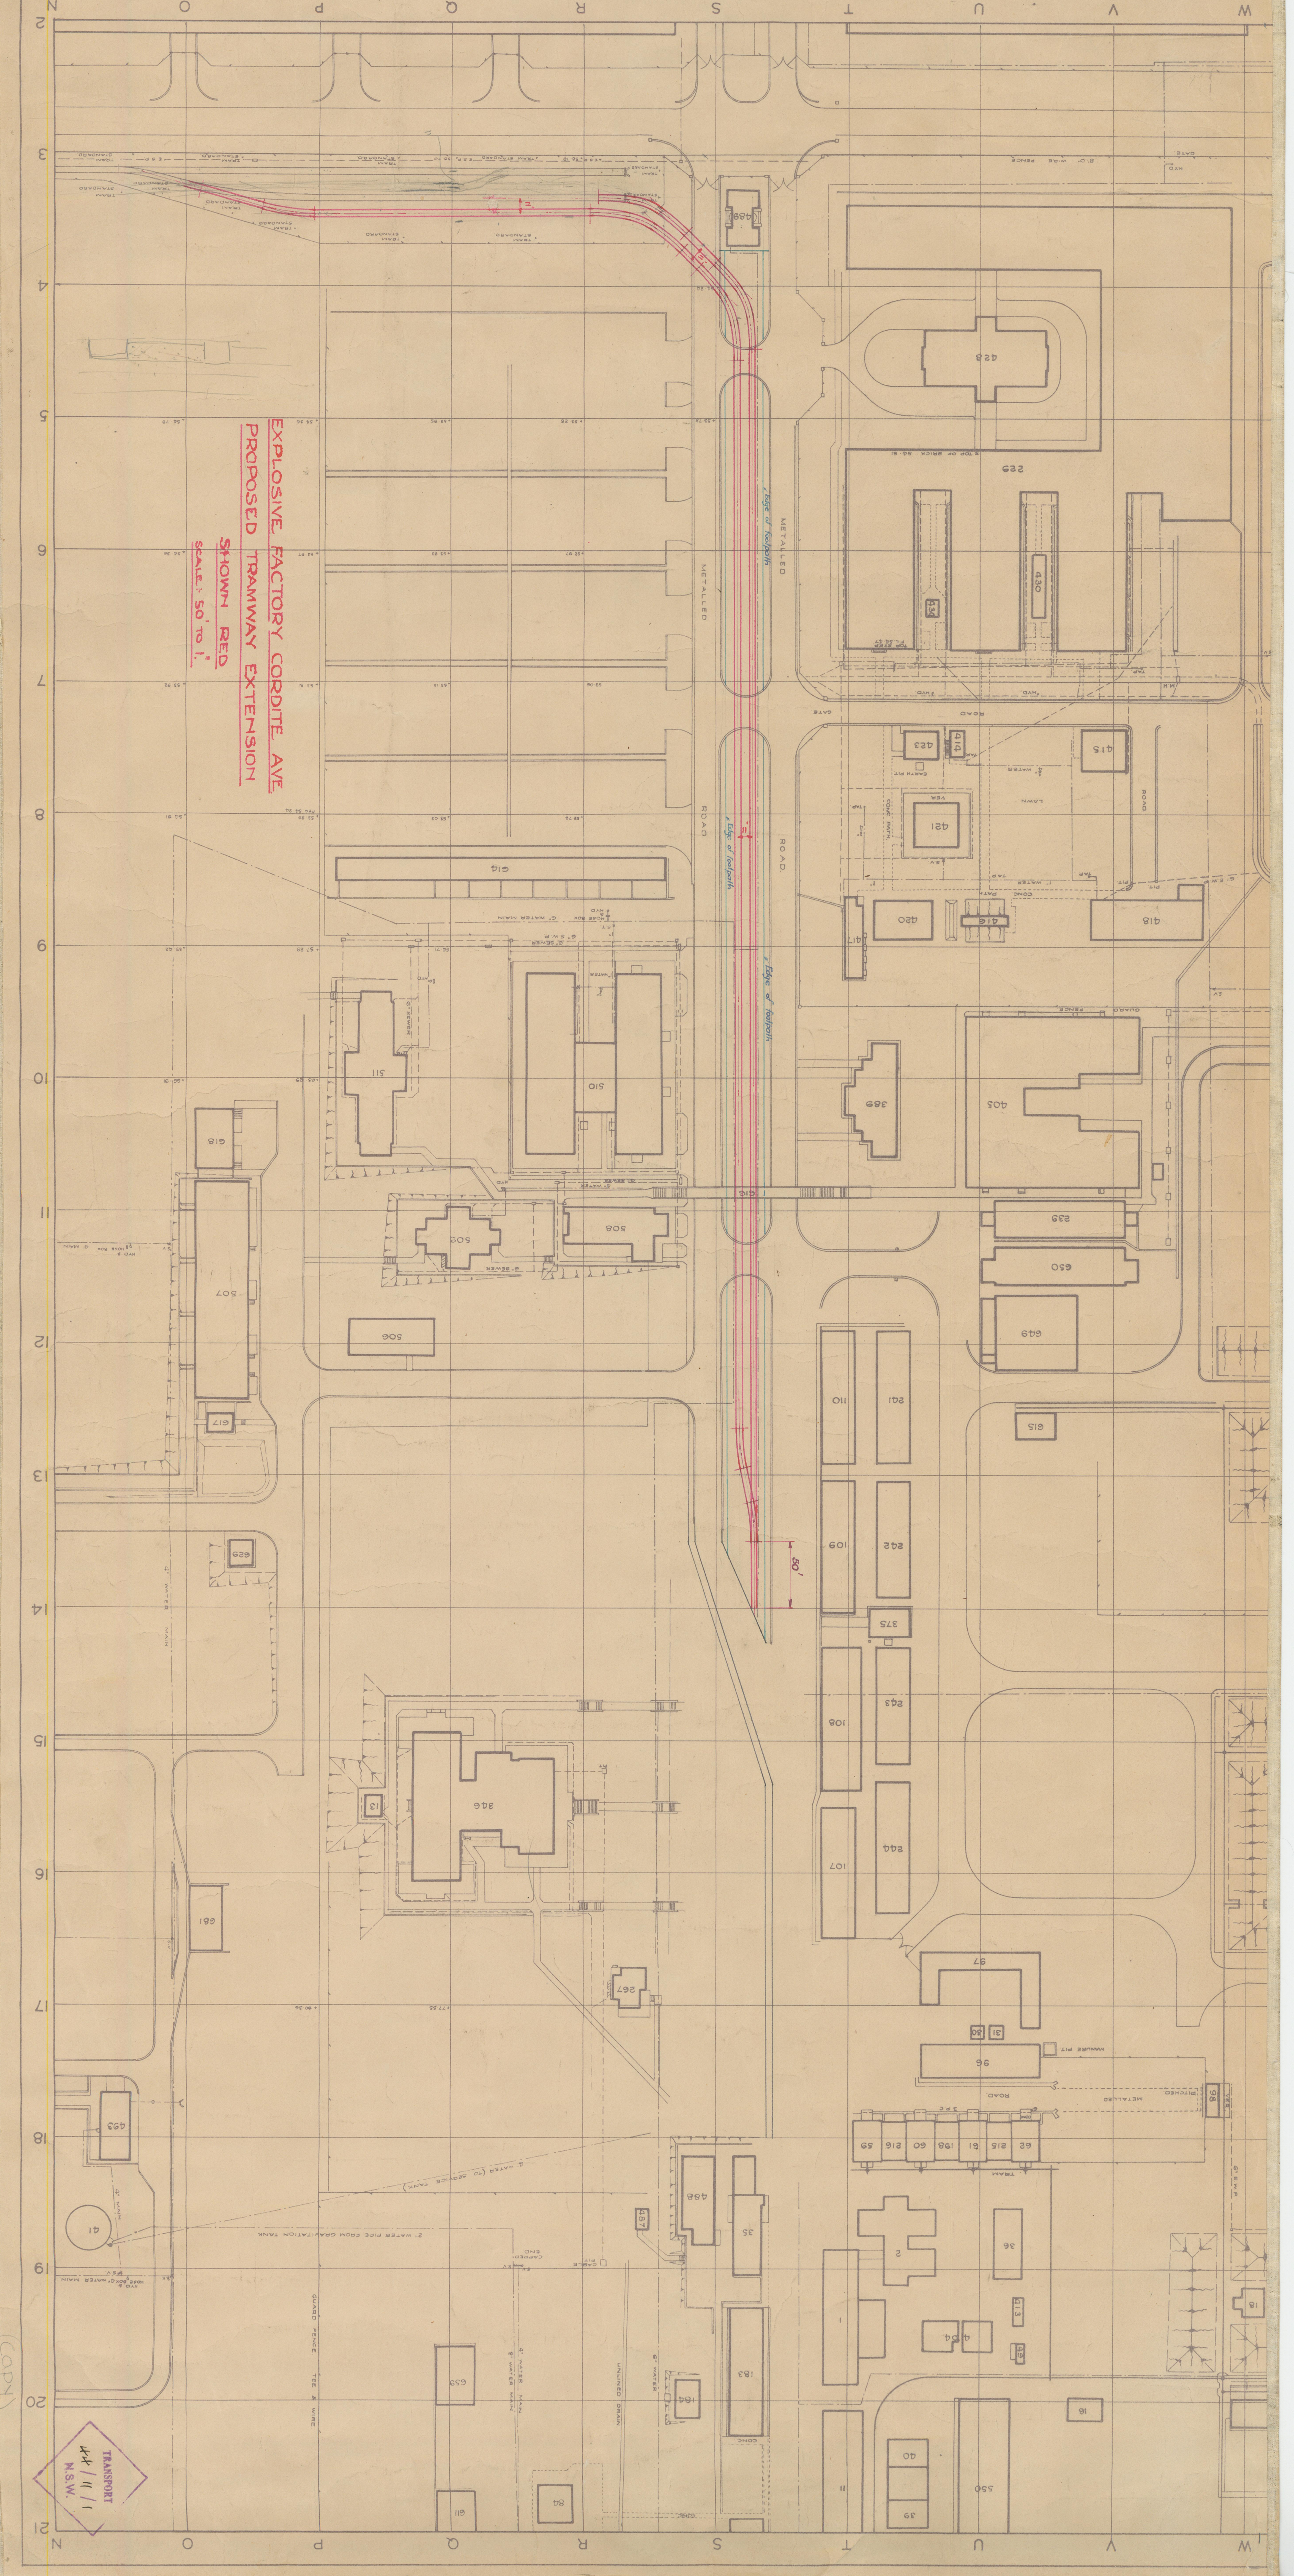

EXPLOSIVE FACTORY CORDITE AVE
 PROPOSED TRAMWAY EXTENSION
 SHOWN RED
 SCALE: 50' TO 1"

50'

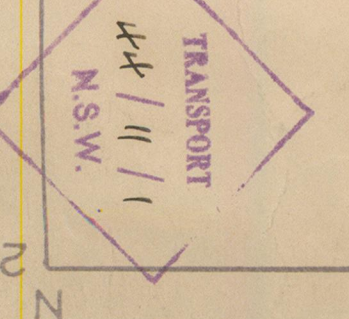

(CPN)